

Sta. 8+87
Construct
Manhole
Type A

Proposed
Fence (typ.)

Install
113 LF
8" V.C.P.

Building
5

Sta. 10+00
Construct
Manhole
Type A

153.12' @ 1.00%
of Esm't

Utility Easement
(Separate Instrument)

Existing 8"
Sanitary Sewer

Building
3

20'
Exist.
Utility
Esm't

Note: 1. Excavate existing sanitary
sewers prior to beginning
work so that field engineer
may adjust grade if necessary.

2. All Elevations City of Wichita
Datum.

DONER-SMITH
1st ADD.

B.M. = Chis. $\square$ on W. Curb of Amidon
189' S. of S. Line of 27th St. N.E. = 127.28

Proposed E. 27th Street North

Proposed Curb & Gutter

Install 37' E
8" V.C.

Scale:
Plan: 1" = 10'
Profile:
Horiz: 1" = 10'
Vert: 1" = 5'

3 89' 51" 55" E

Proposed Fe. 2

15" Pine

Sta. 9+63
Construct
Manhole
Type A

Gas meter
(to be removed
by others)

3 00' 00.00" E

Exist. Conc. Curb and Gutter



Existing 18"
Sanitary Sewer

Remove and
Replace Asph.
paving and
conc. curb
& gutter

Sta. 10+00
Existing
Manhole

& Amidon

Note: All manholes to be City of
Wichita Standards Manholes
and Sewer lines will be
constructed in accordance
with City of Wichita Specifi-
cations for these items.
All work to be inspected
by Dept. of Public Works,
Inspection.

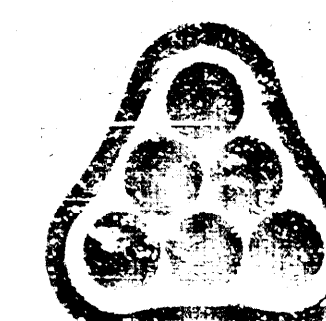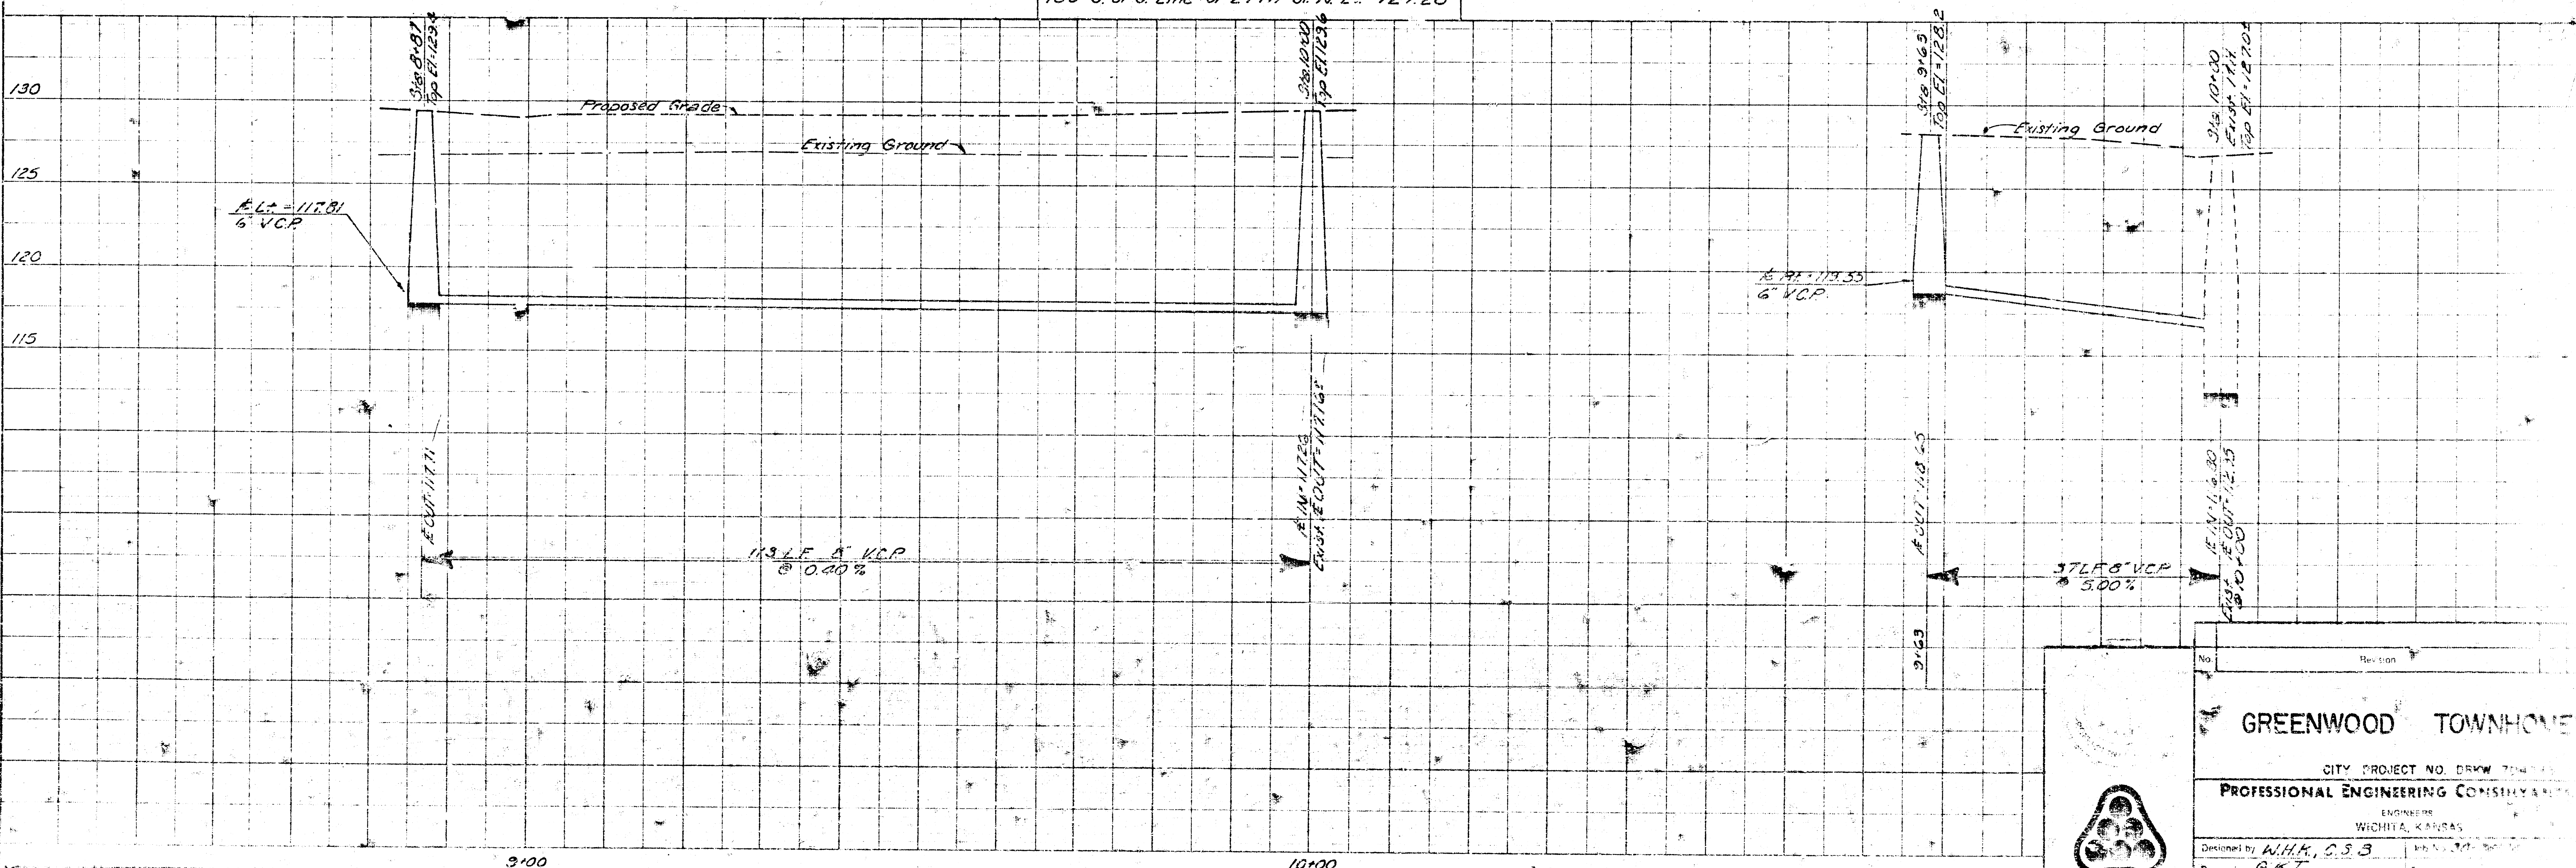

GREENWOOD TOWNHOMES

CITY PROJECT NO. DRW 7041-1
PROFESSIONAL ENGINEERING CONSULTANTS

ENGINEER
WICHITA, KANSAS

Designed by W.H.K., C.S.B.
Drawn by G.K.T.