
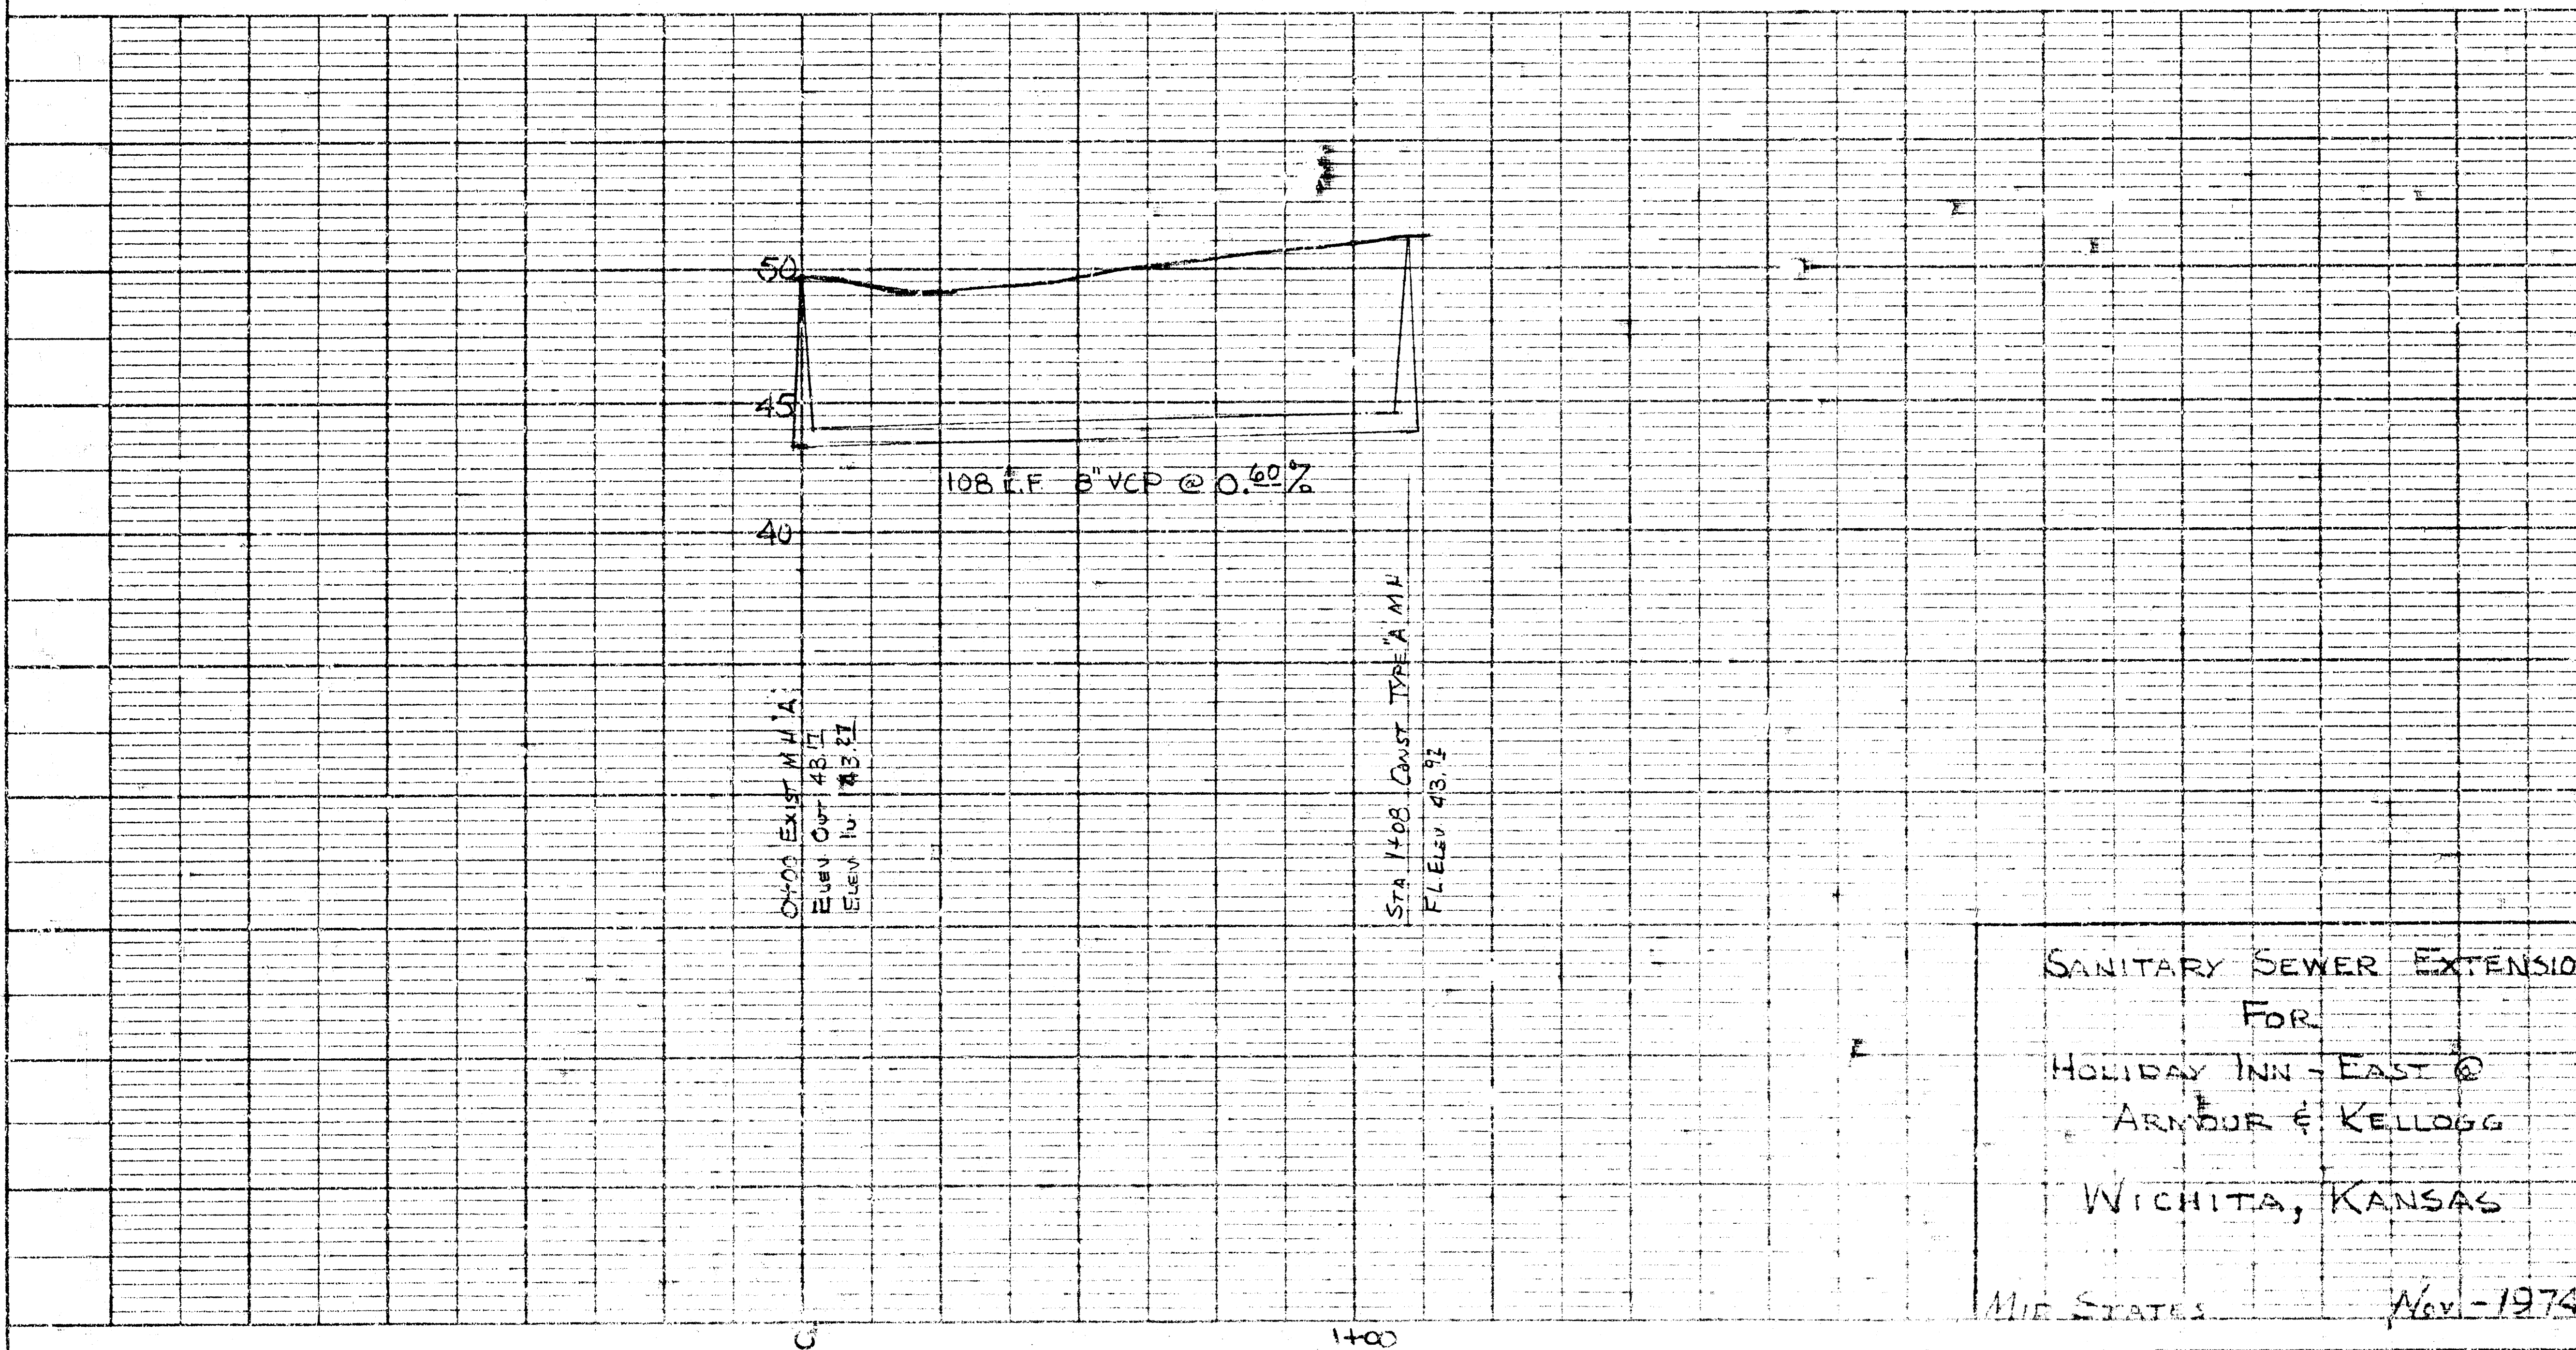


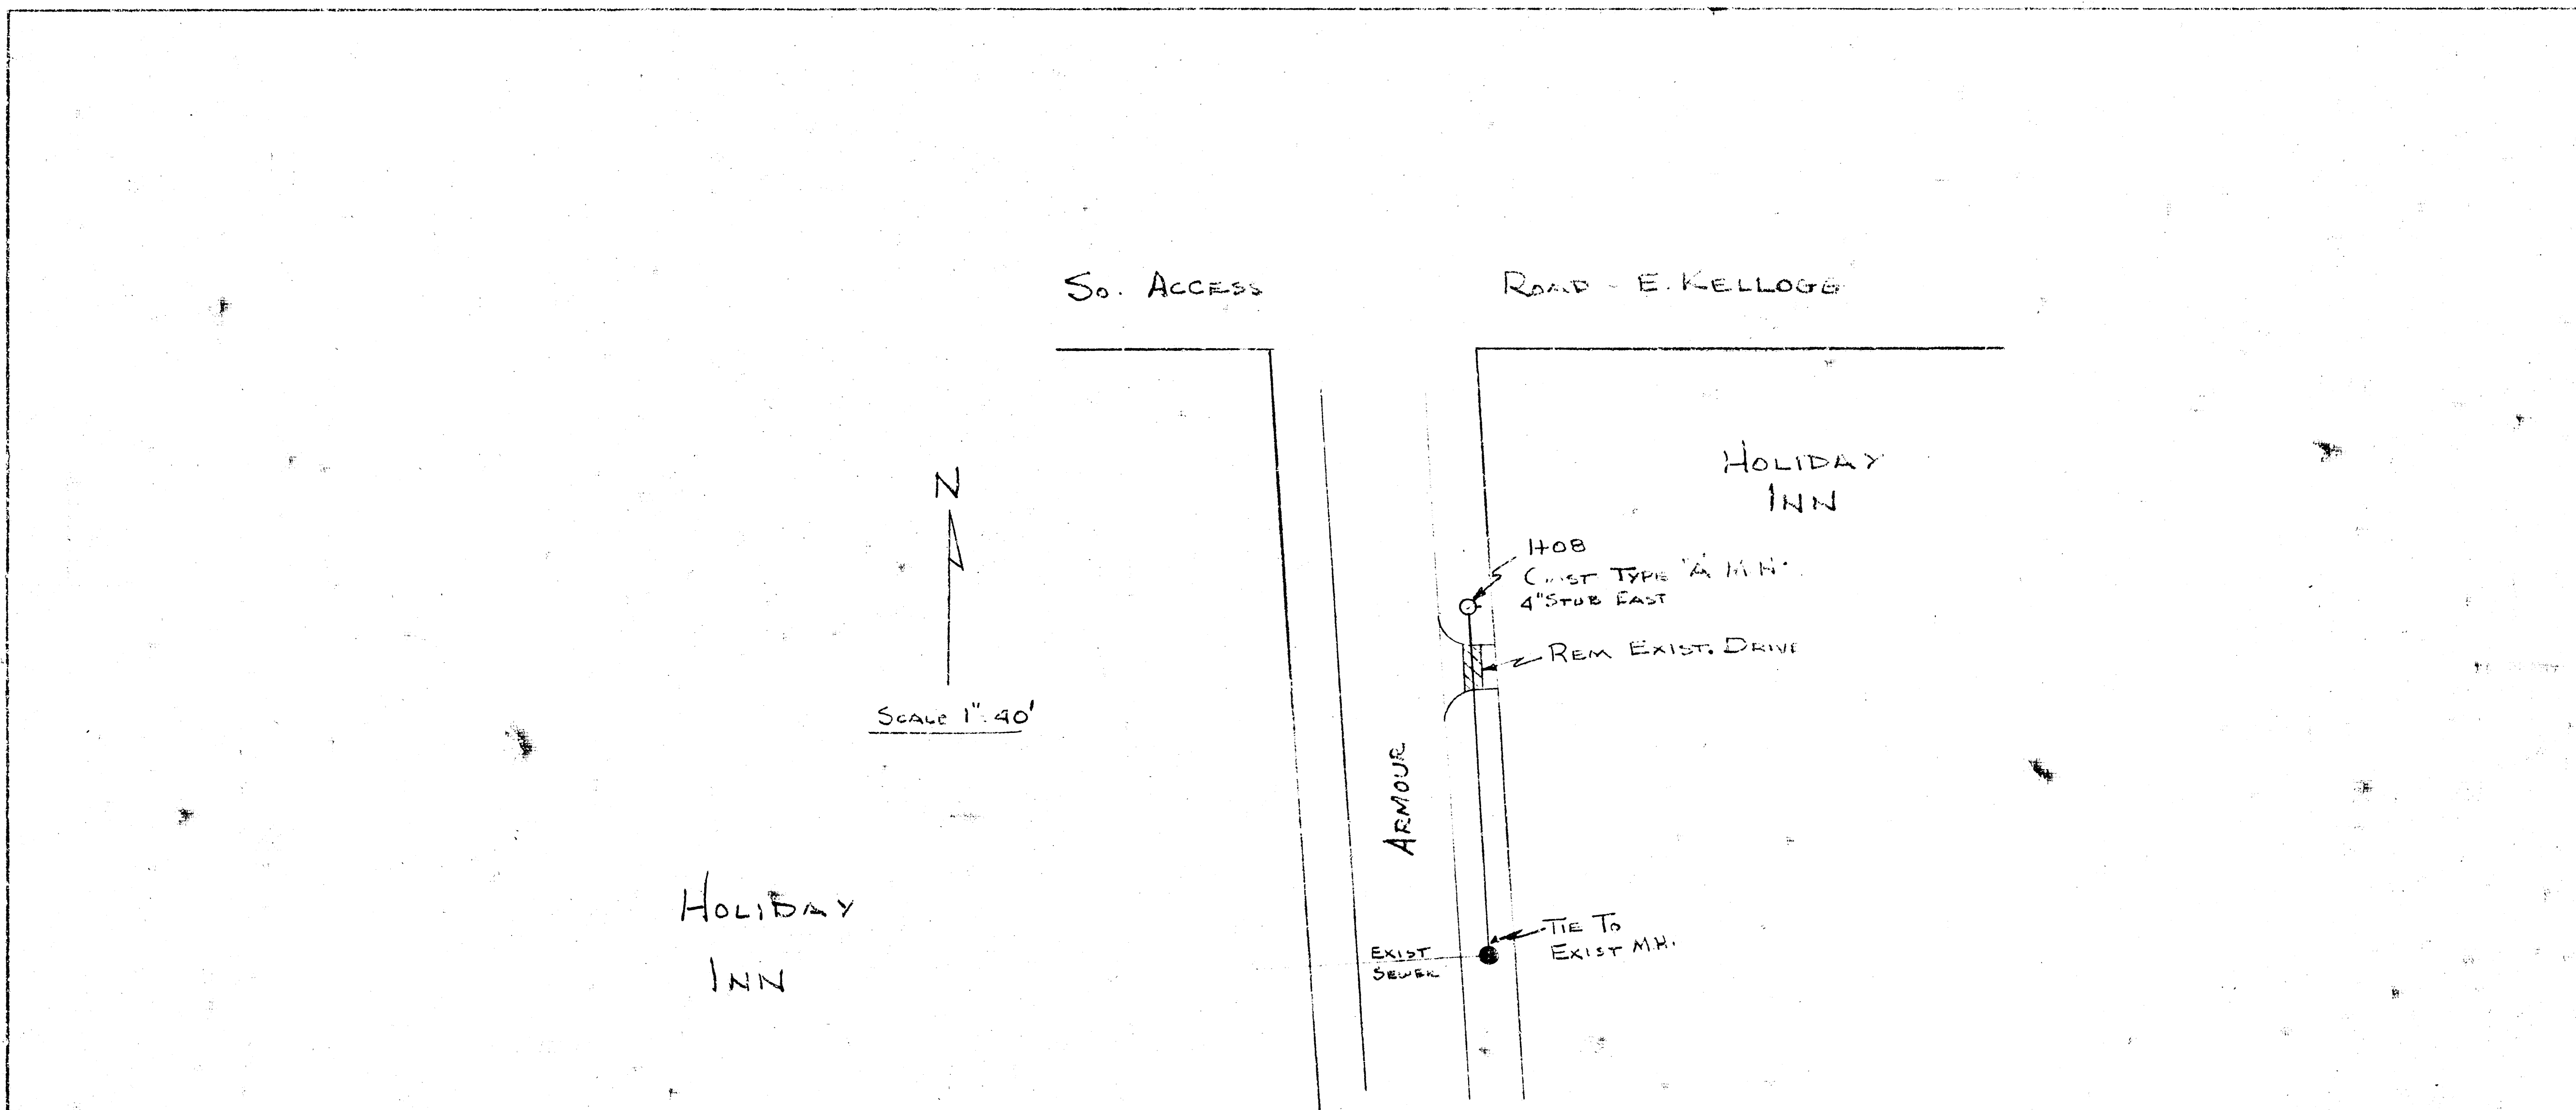

PROJ. NO. 08120-704-001

5

16