



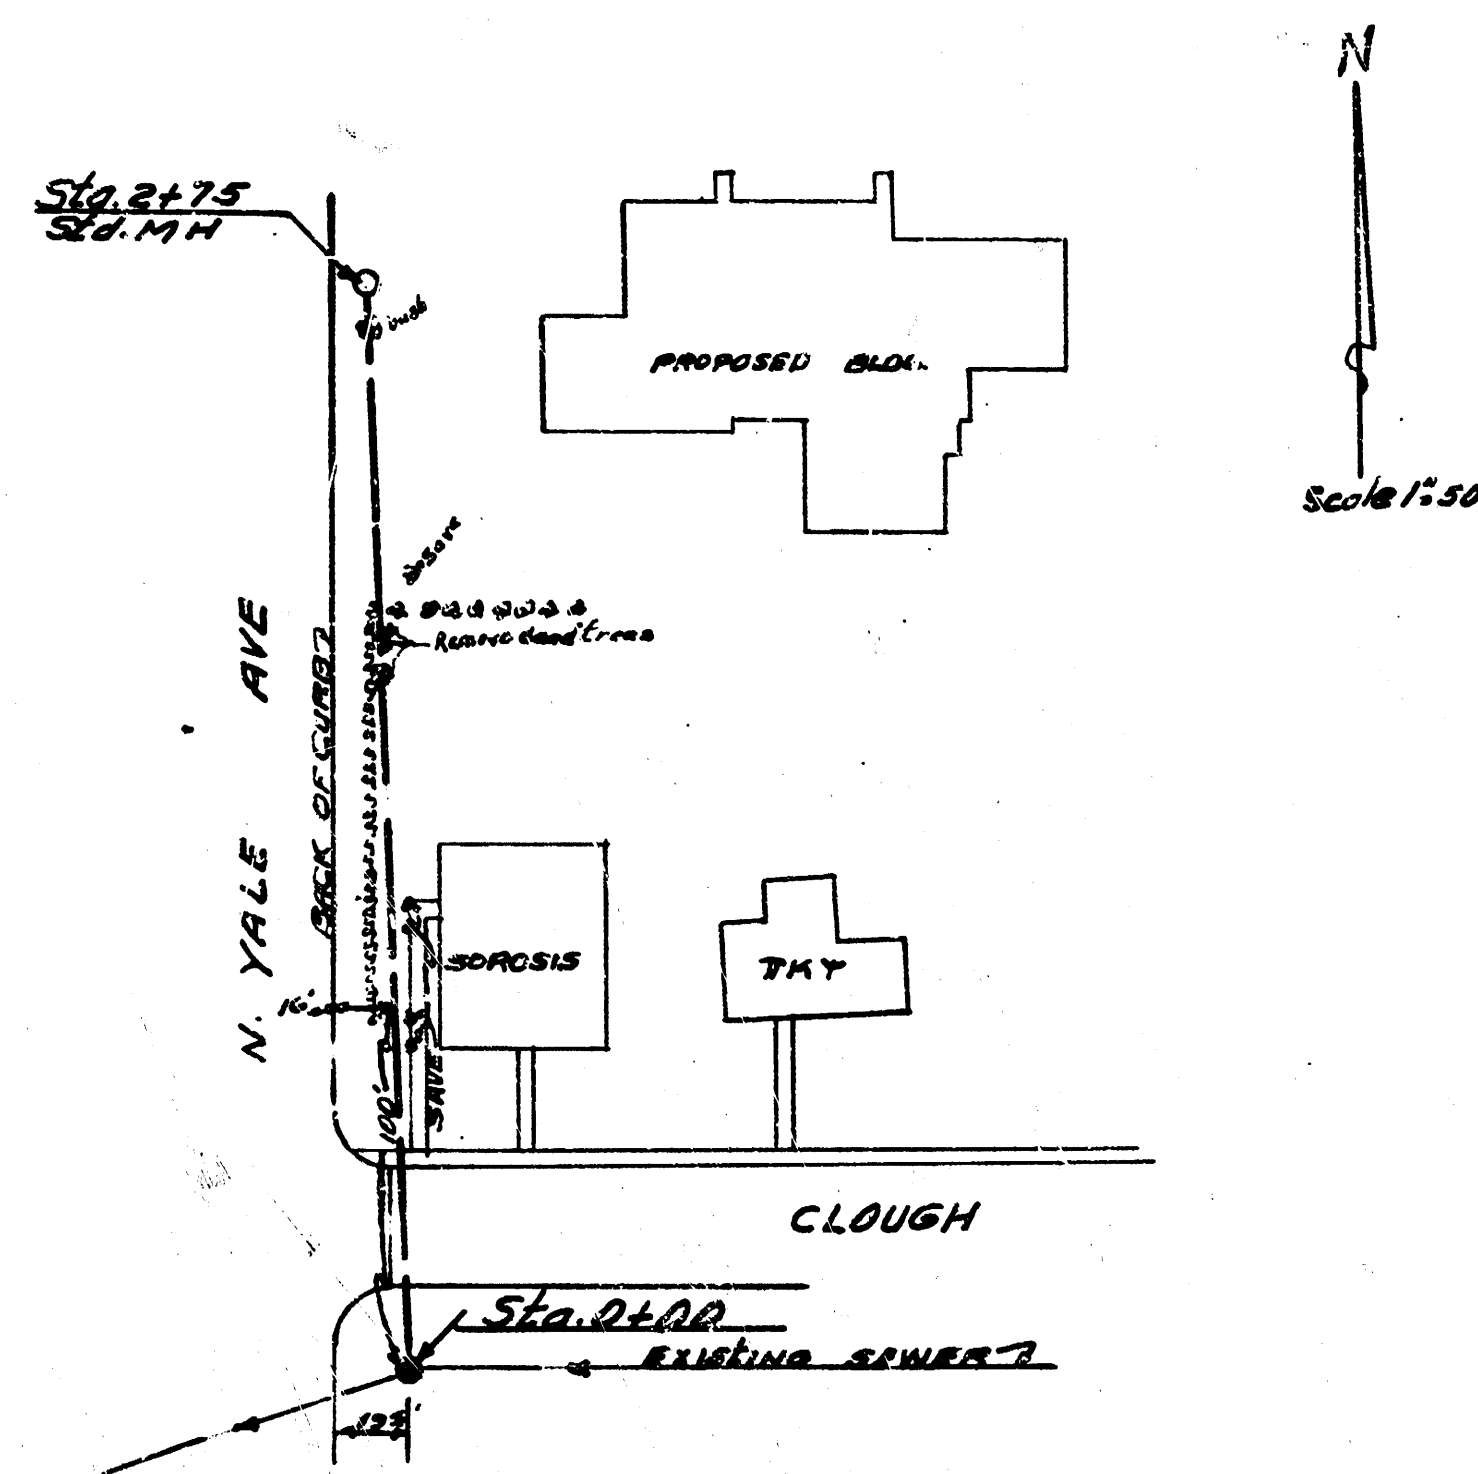


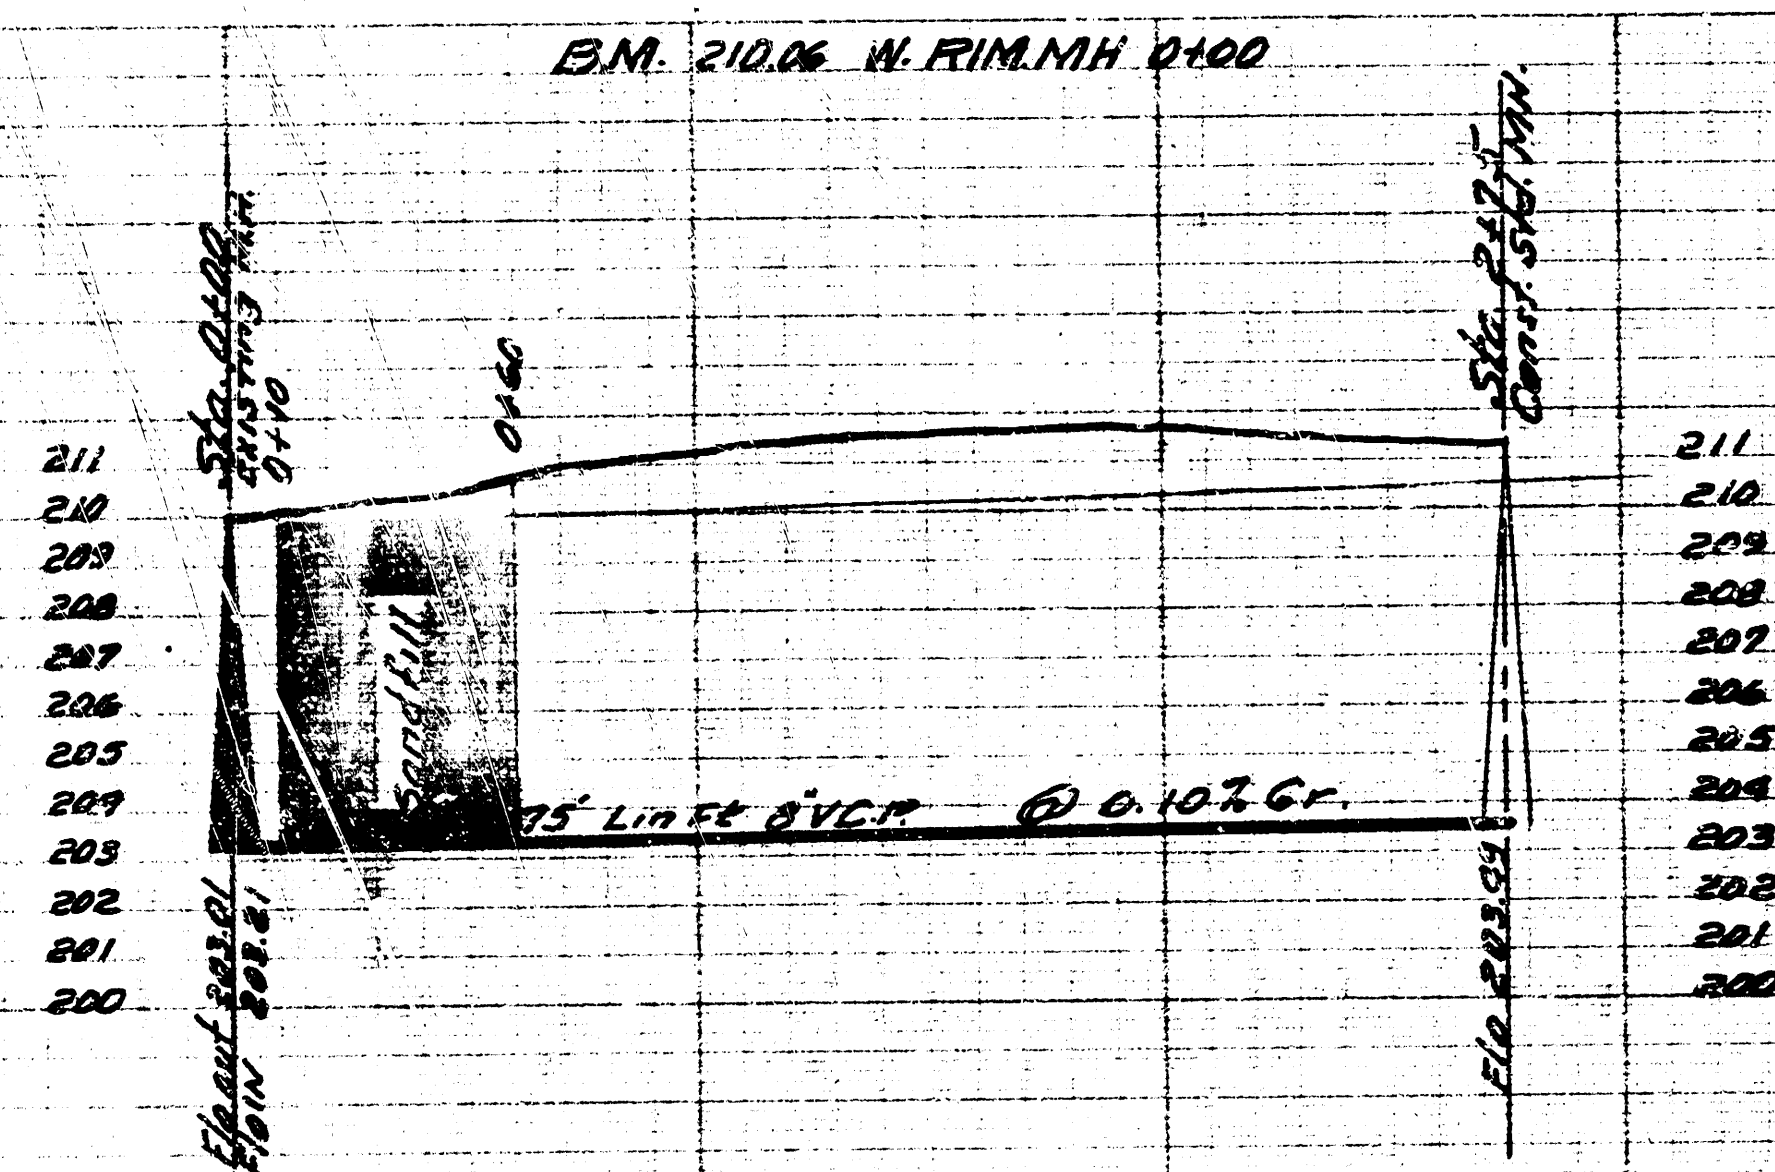

211
210
209
208
207
206
205
204
203
202
201
200

HOME EC. BLDG. SEWER W.L.
CITY OF WICHITA KANSAS
BE SMITH CITY ENGINEER
Private Conf.