



Survey By G. Rouny Book 2194
Checked By C. D. Crummett Date 12/16

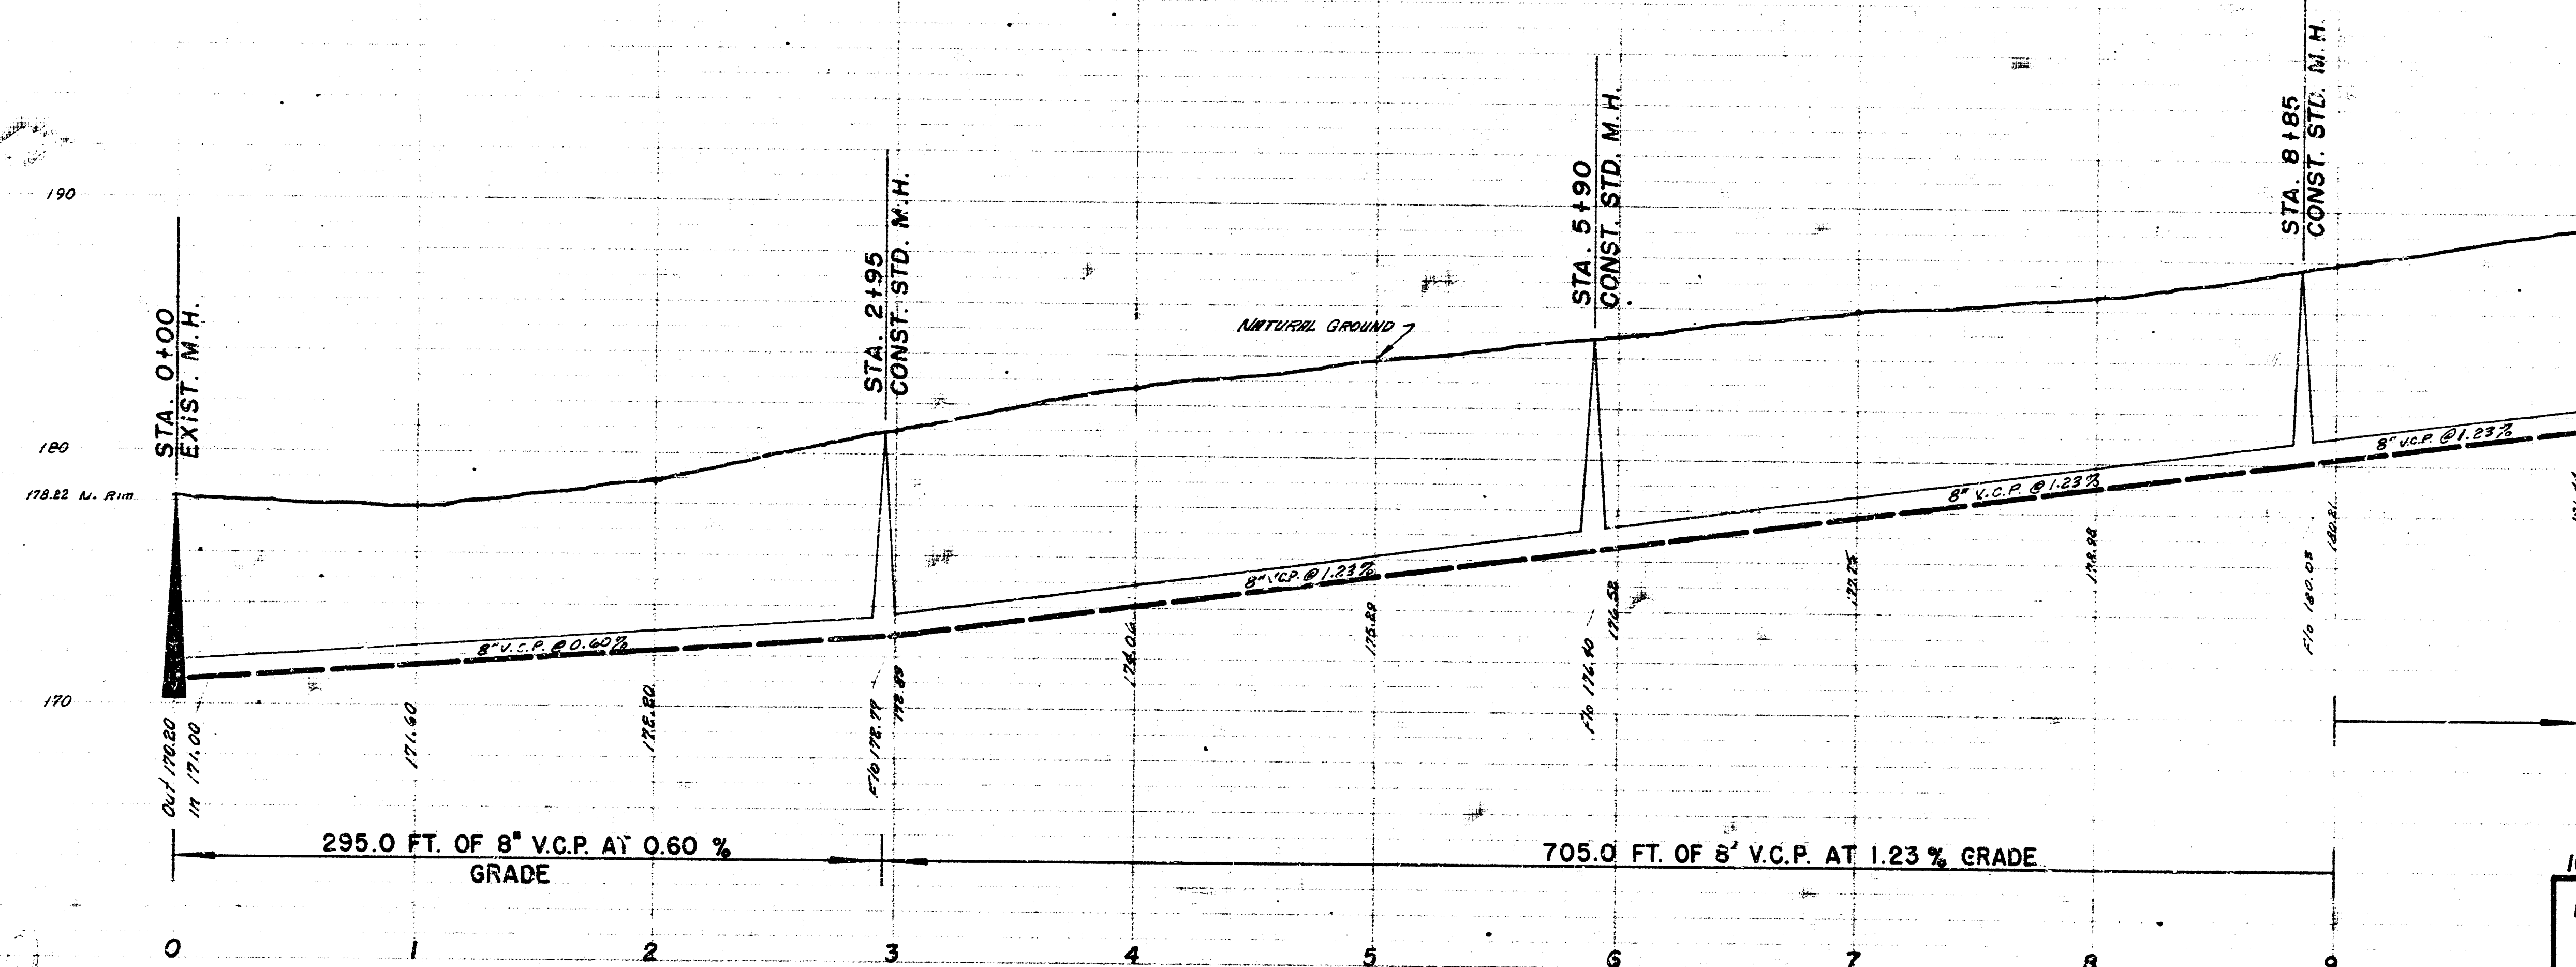

INDEPENDENT DAY SCHOOL
SANITARY SEWER
CITY OF WICHITA, KANSAS
B.E. SMITH, CITY ENGINEER
PRIVATE PROJ. DATE 01-11-1963

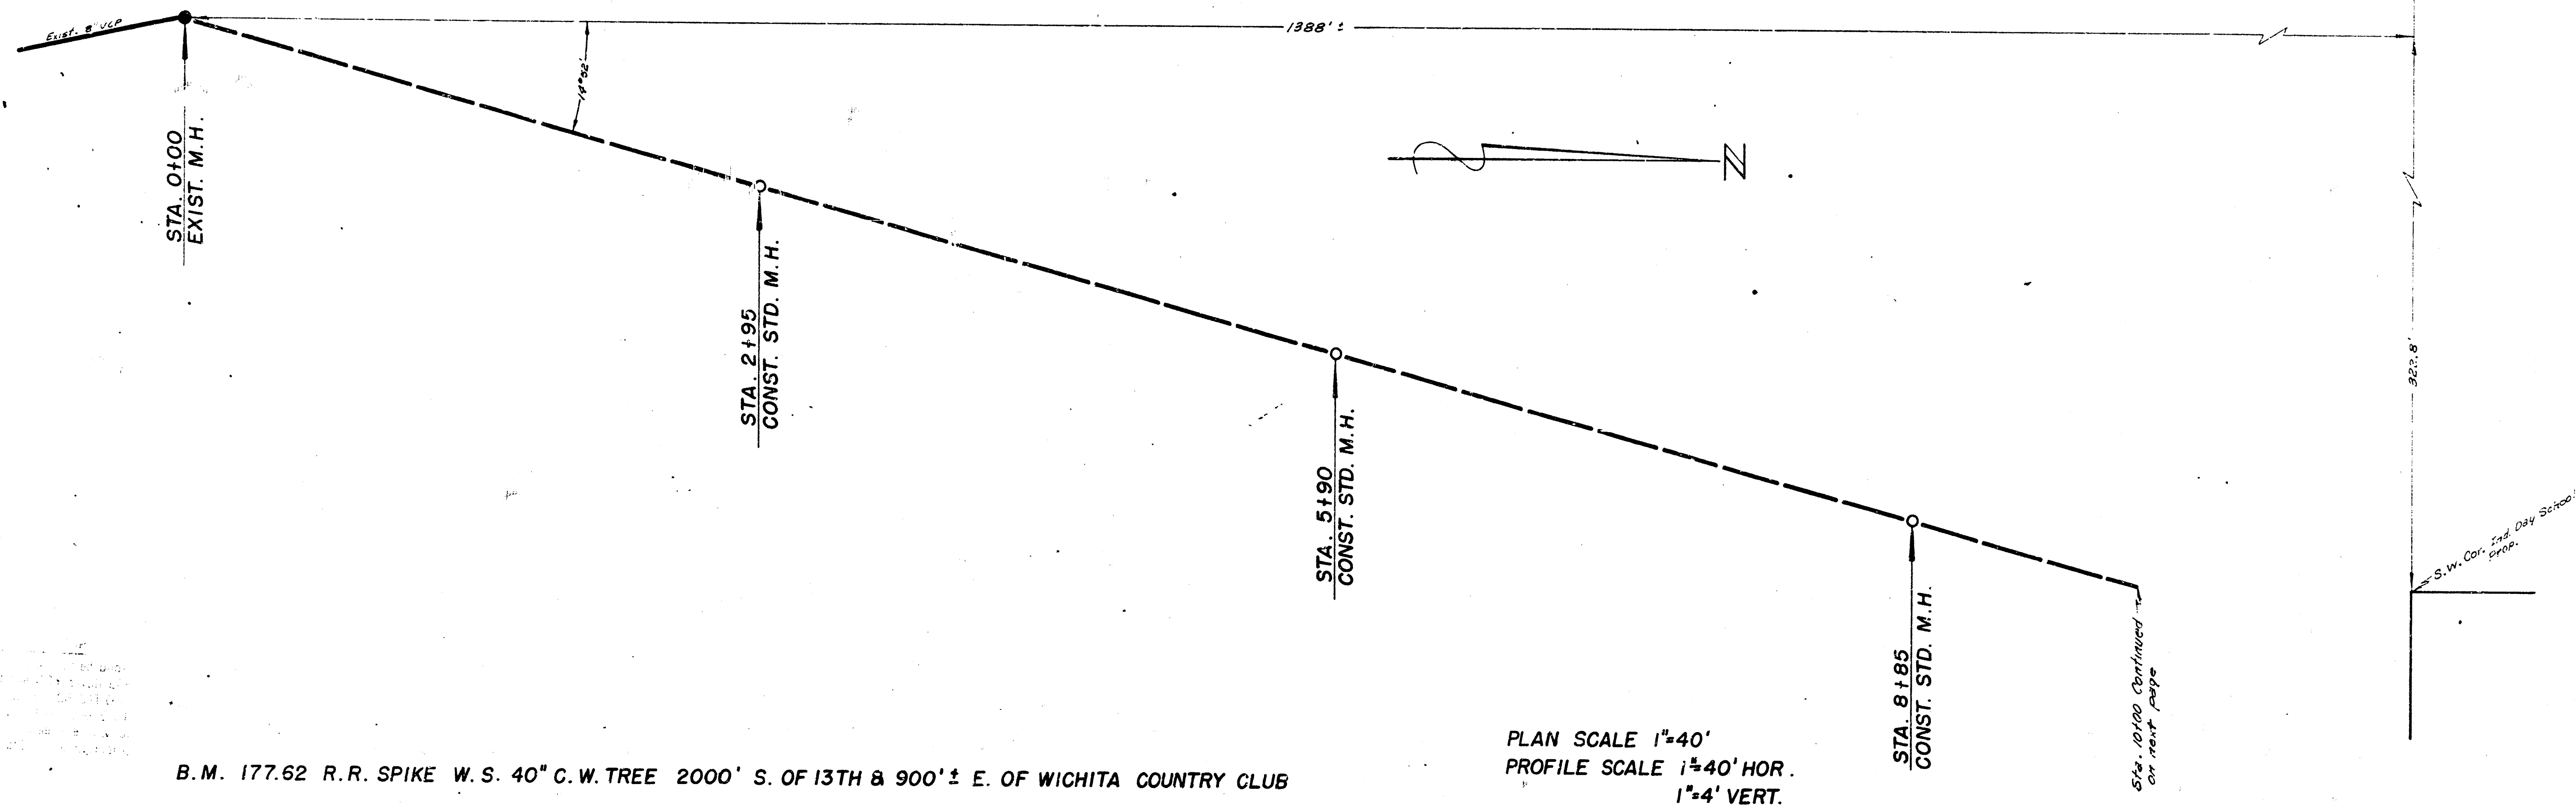