



JOY LAND PARK  
SANITARY SEWER  
CONTRACT NO. 100  
1953

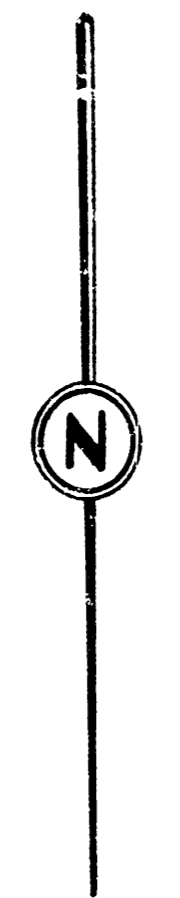



PLAN SCALE 1" = 40'  
PROFILE SCALE 1" = 40' VERT. 1" = 4' HORIZ.

JOY LAND PARK

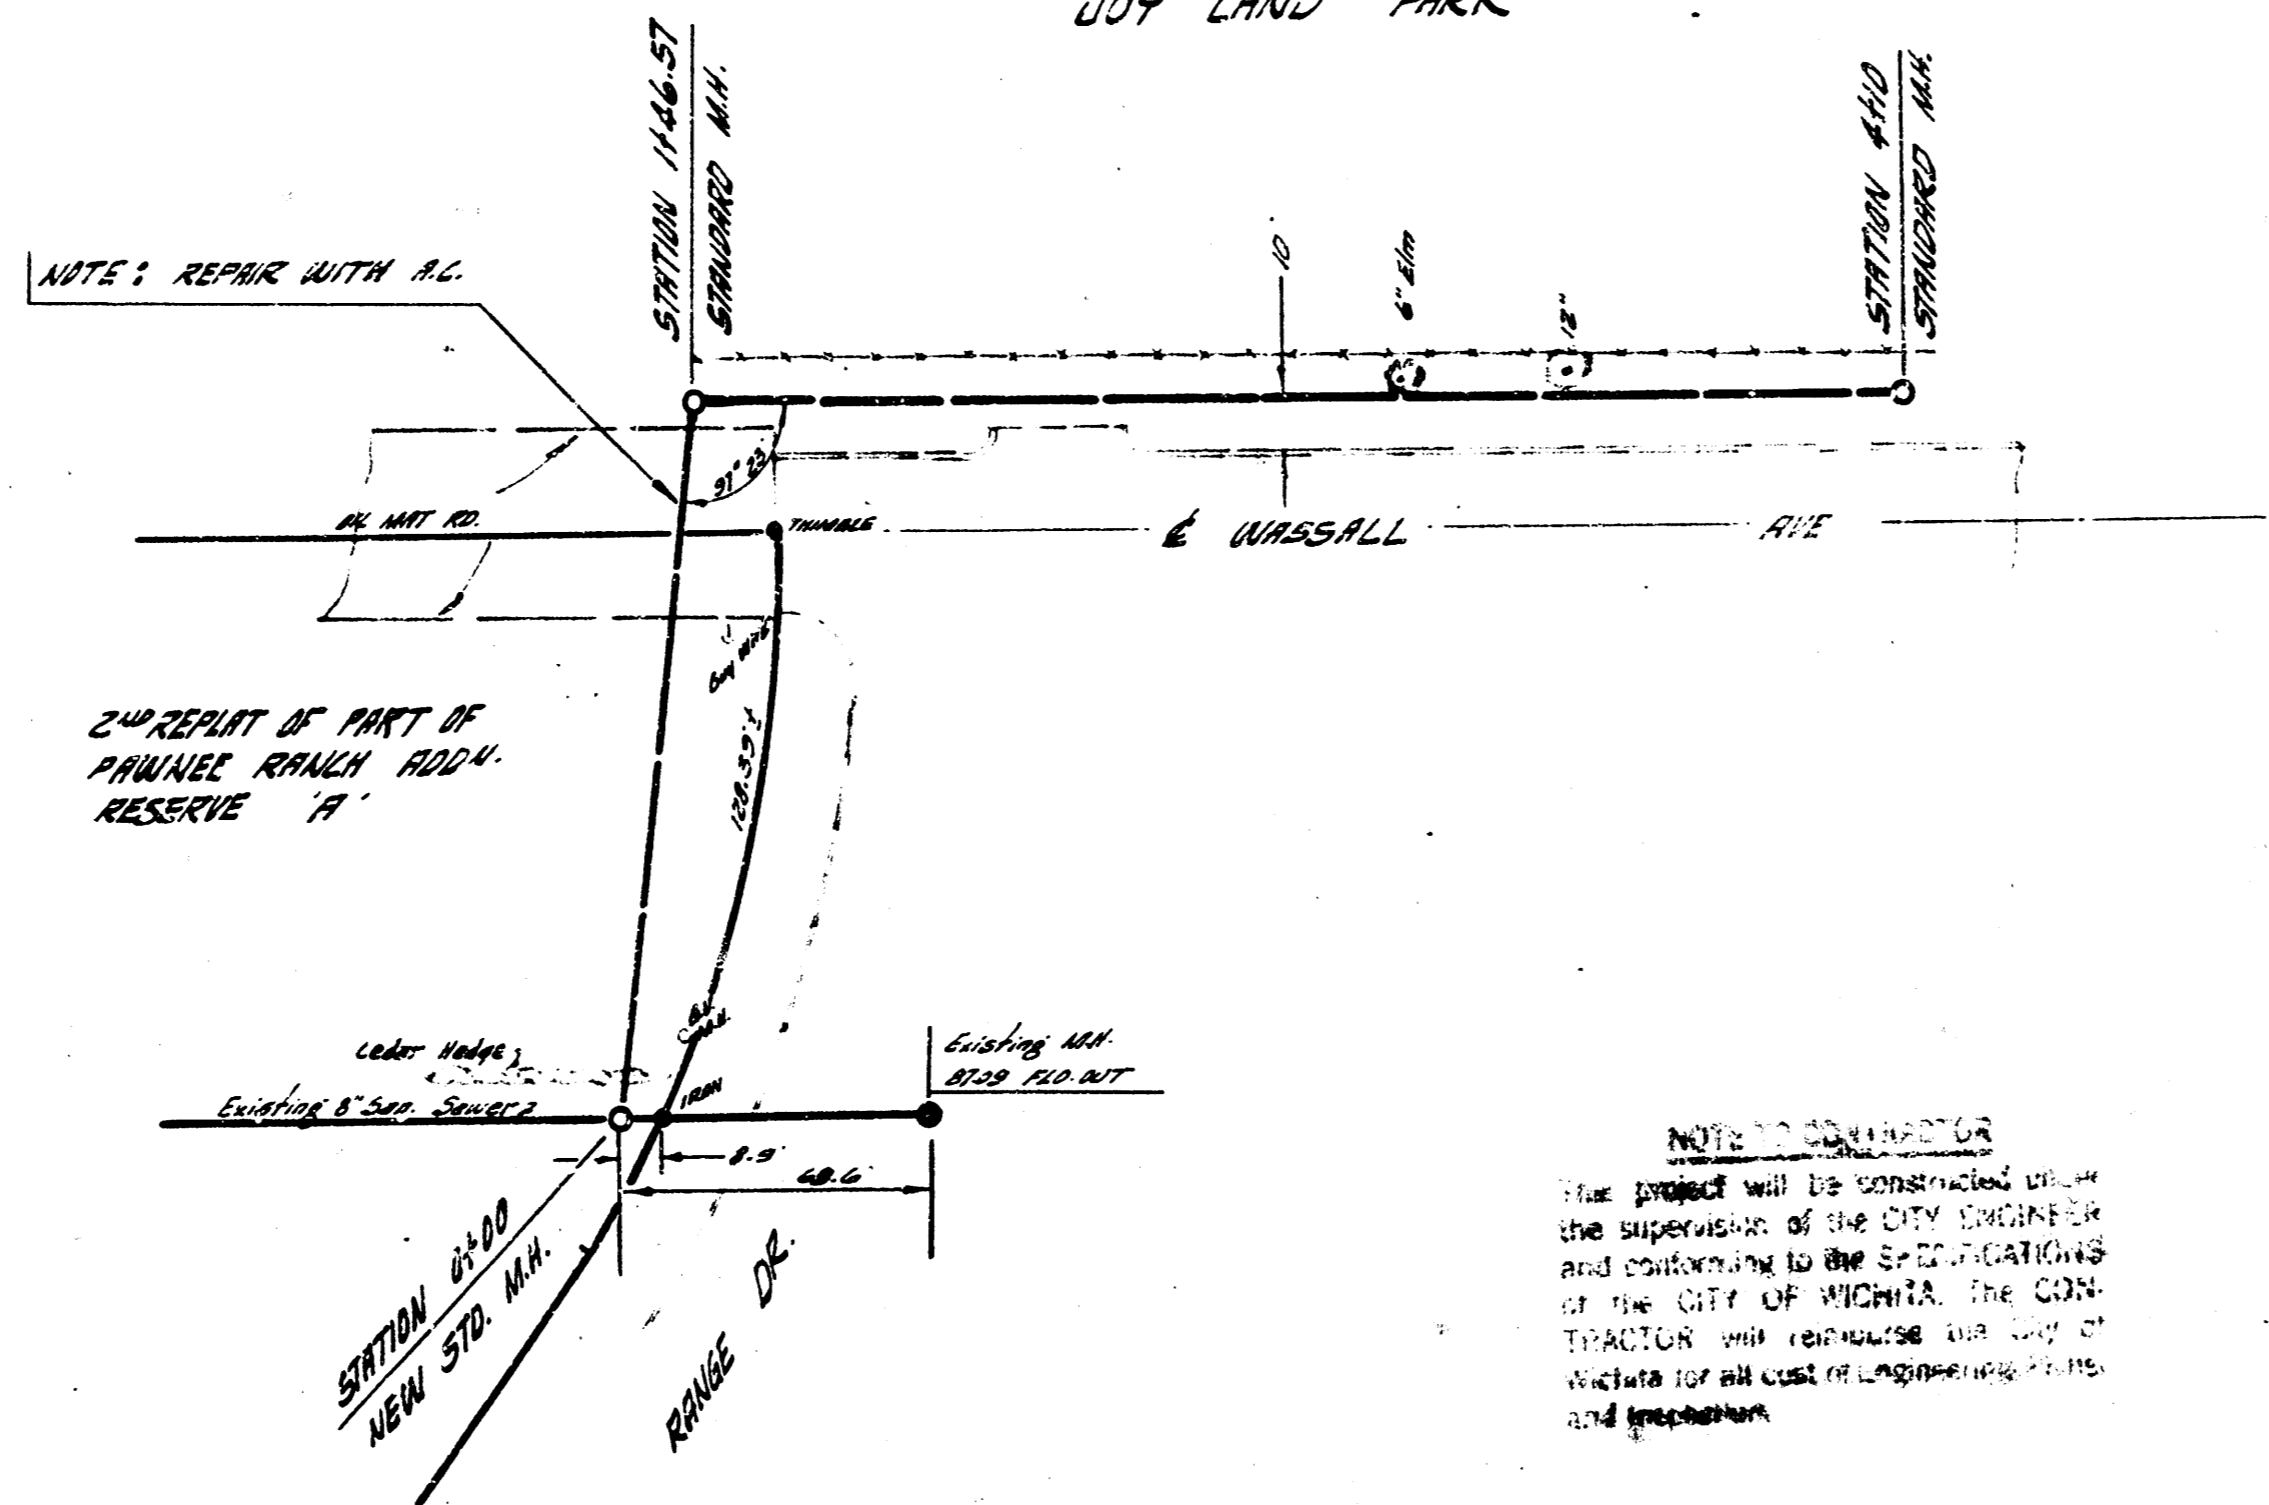

NOTE TO CONTRACTOR  

BH 32.57 STEP DOWN N.S. 30' ELM 78' E OF DRY CREEK S.S. WASSALL.

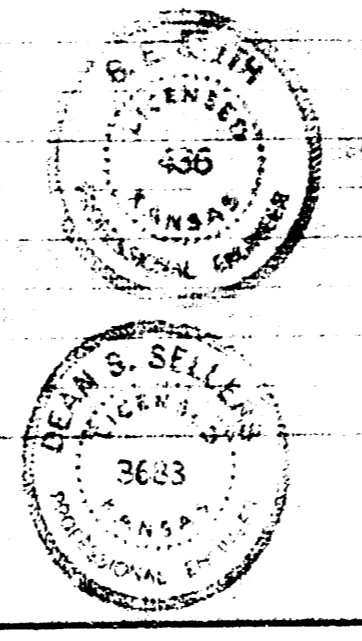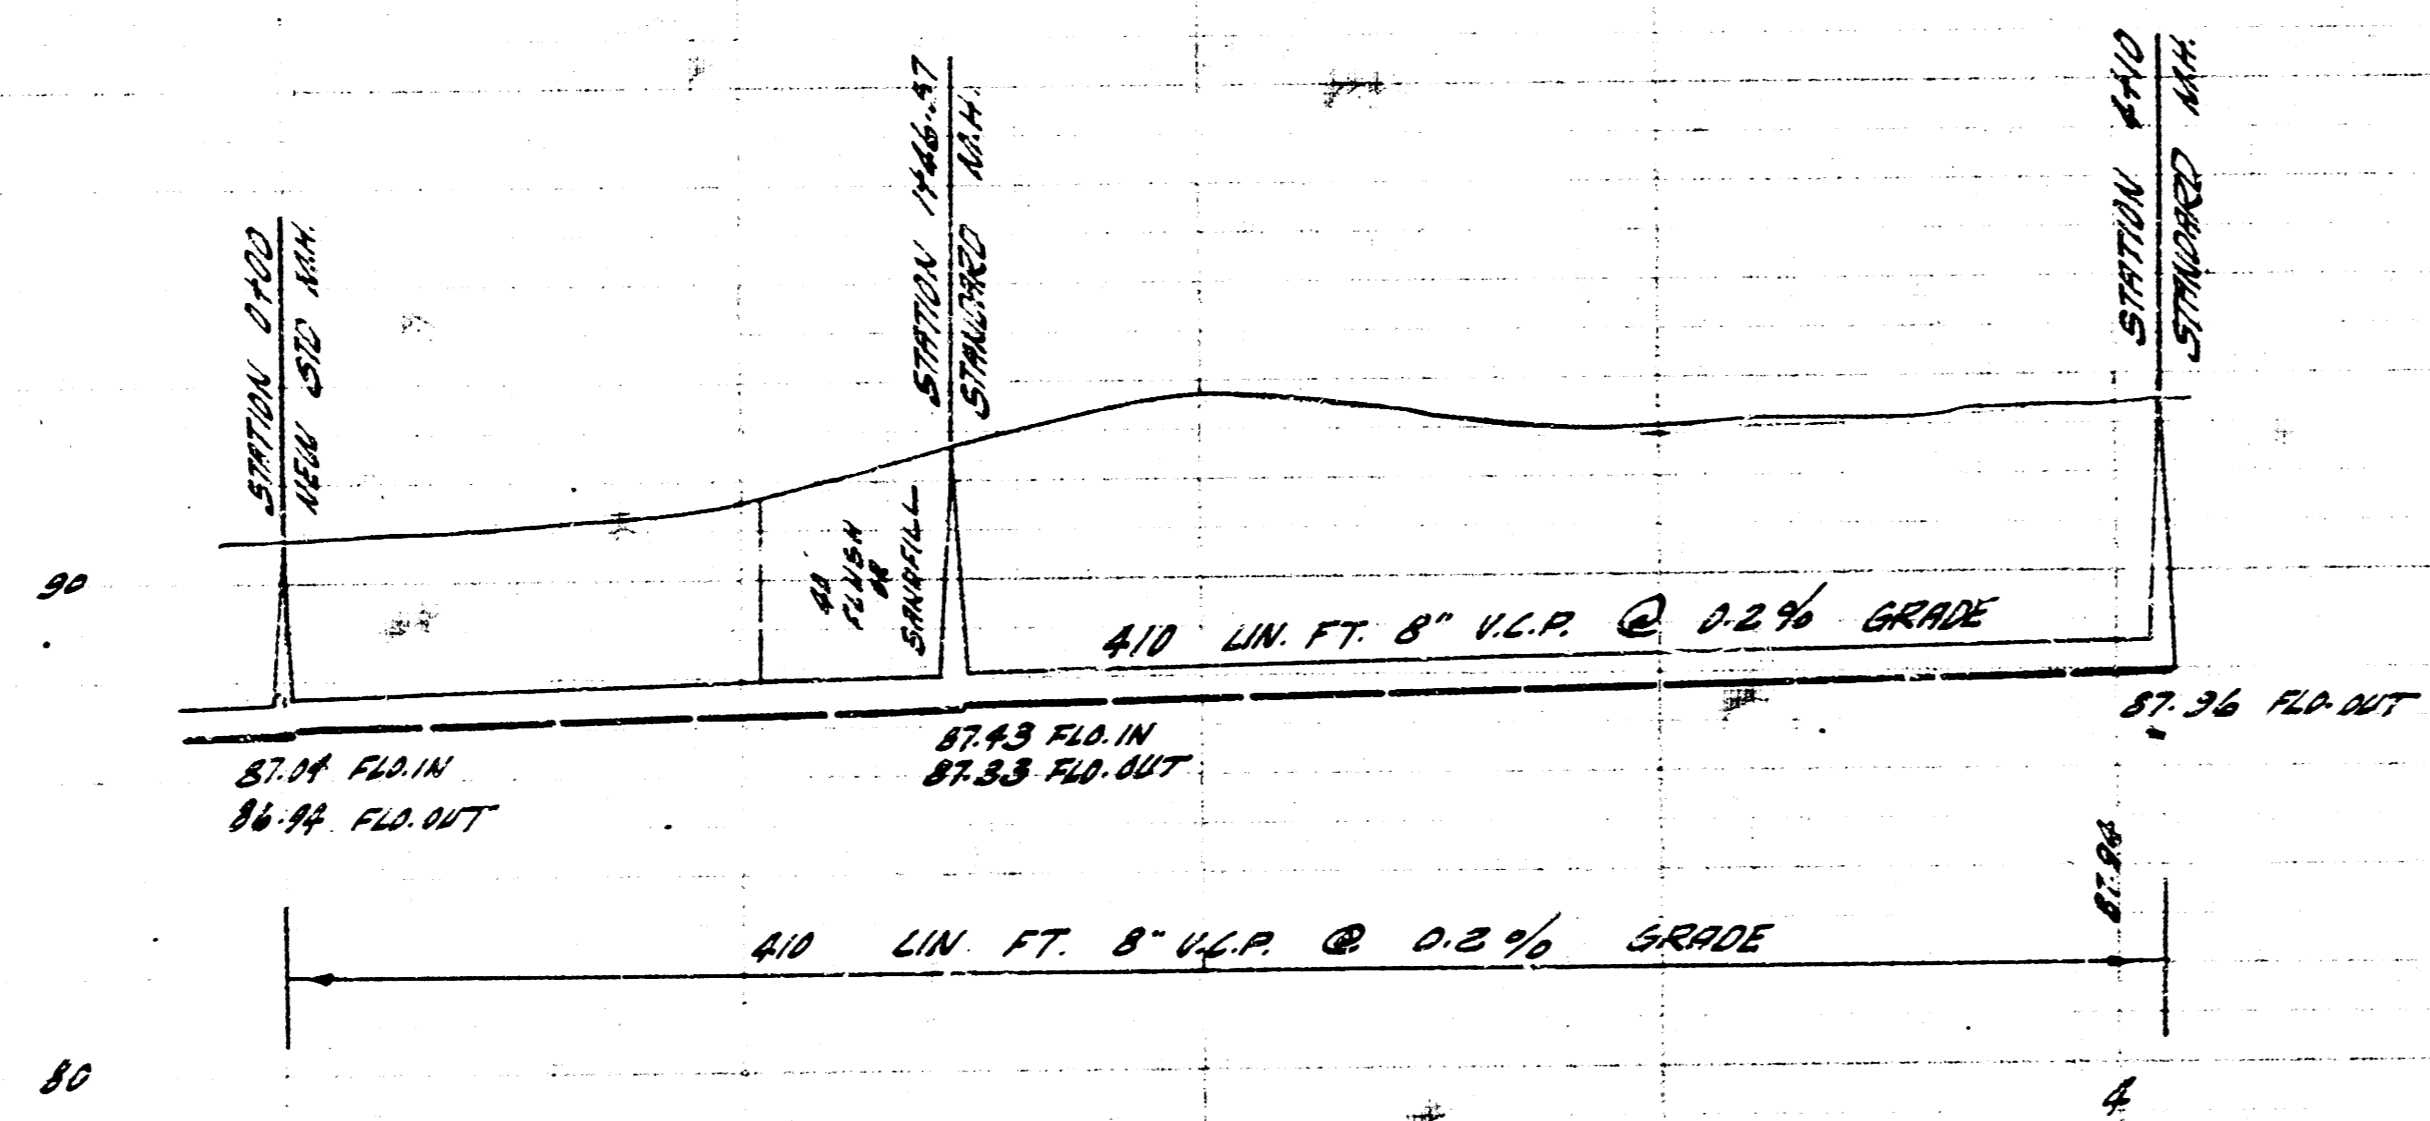

JOY LAND PARK SAN. SEWER  
CITY OF WICHITA, KANSAS  
B. E. SMITH, CITY ENGINEER  
DATE Nov. 1953 PRIVATE CONTRACT