


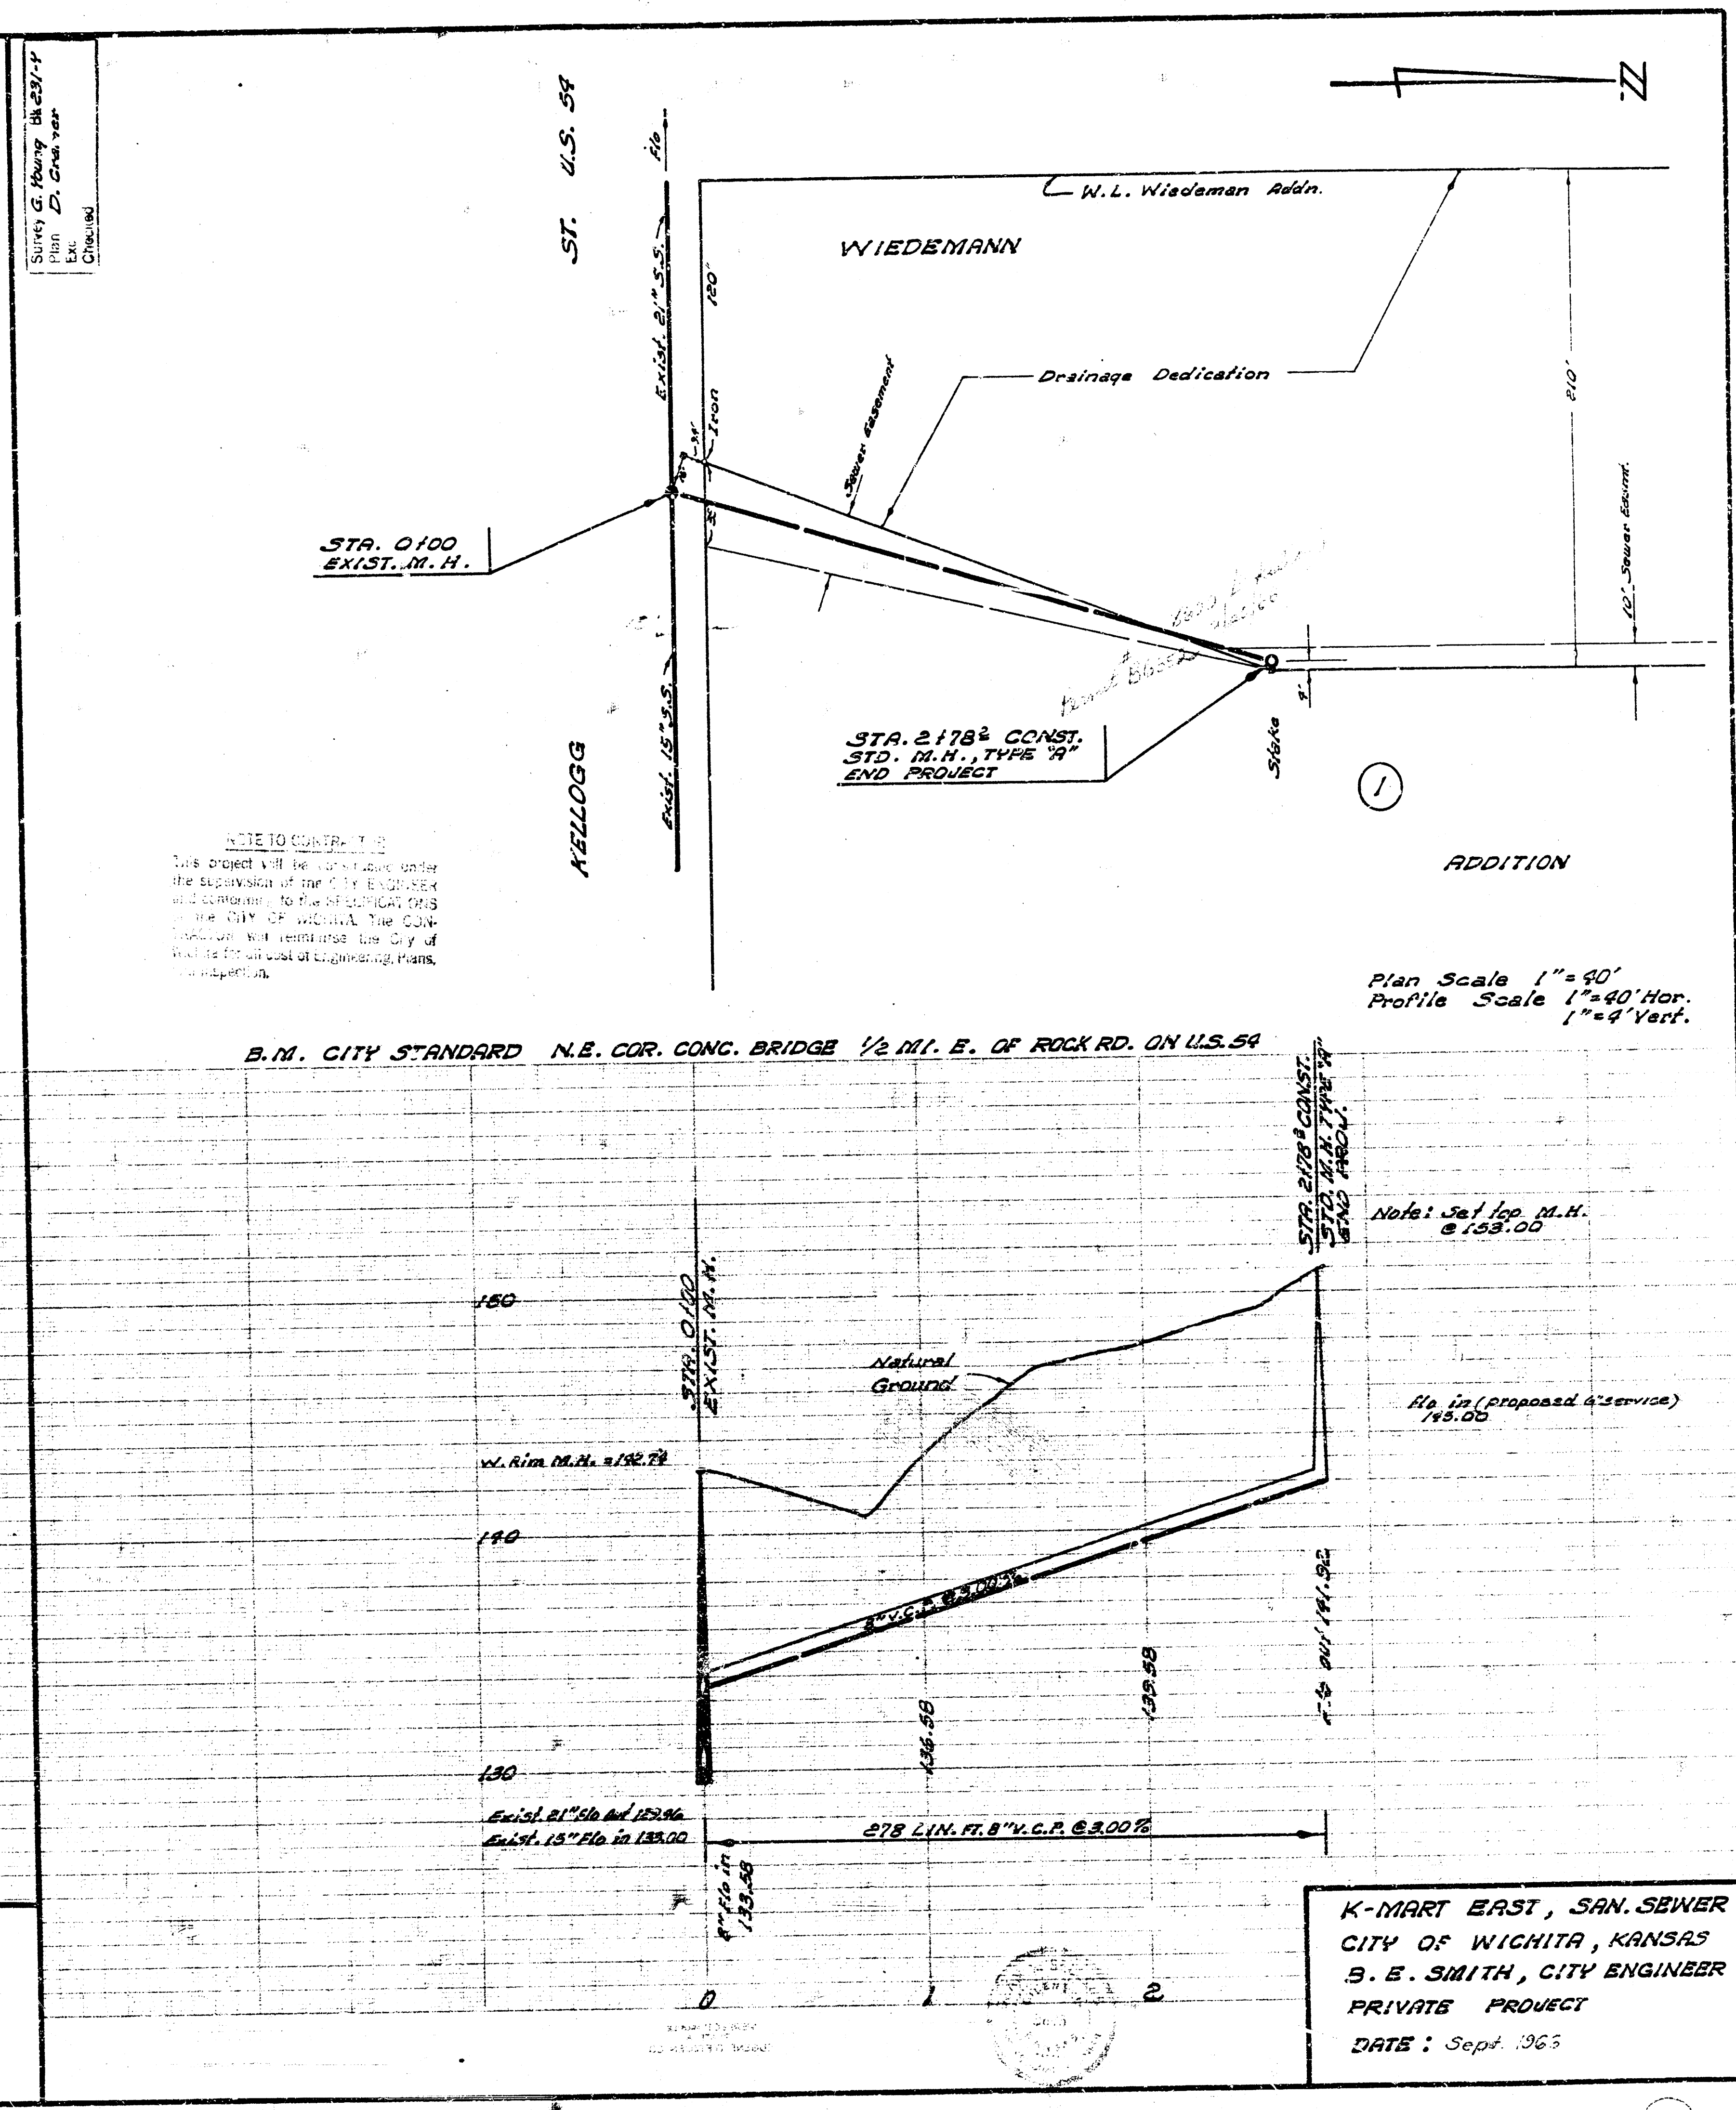

NOTE TO CONTRACTOR
This project will be performed under the supervision of the City ENGINEER and conforming to the SPECIFICATIONS of the CITY OF VICTORIA. The CONTRACTOR will reimburse the City of Victoria for all cost of engineering, plans, and inspection.

K-MART EAST, SAN. SEWER
CITY OF WICHITA, KANSAS
B. E. SMITH, CITY ENGINEER
PRIVATE PROJECT
DATE: Sept. 1965