


DATE	
BY	
PLAN	
REVISION	
NO.	
DATE	
BY	
PROFILE	
REVISION	
NO.	
DATE	
BY	

NOTE:
ALL CONSTRUCTION SHALL BE IN ACCORDANCE WITH THE STANDARD SPECIFICATIONS OF THE CITY OF WICHITA, KANSAS AND SHALL BE SATISFACTORY TO THE PUBLIC WORKS DEPT. OF WICHITA.

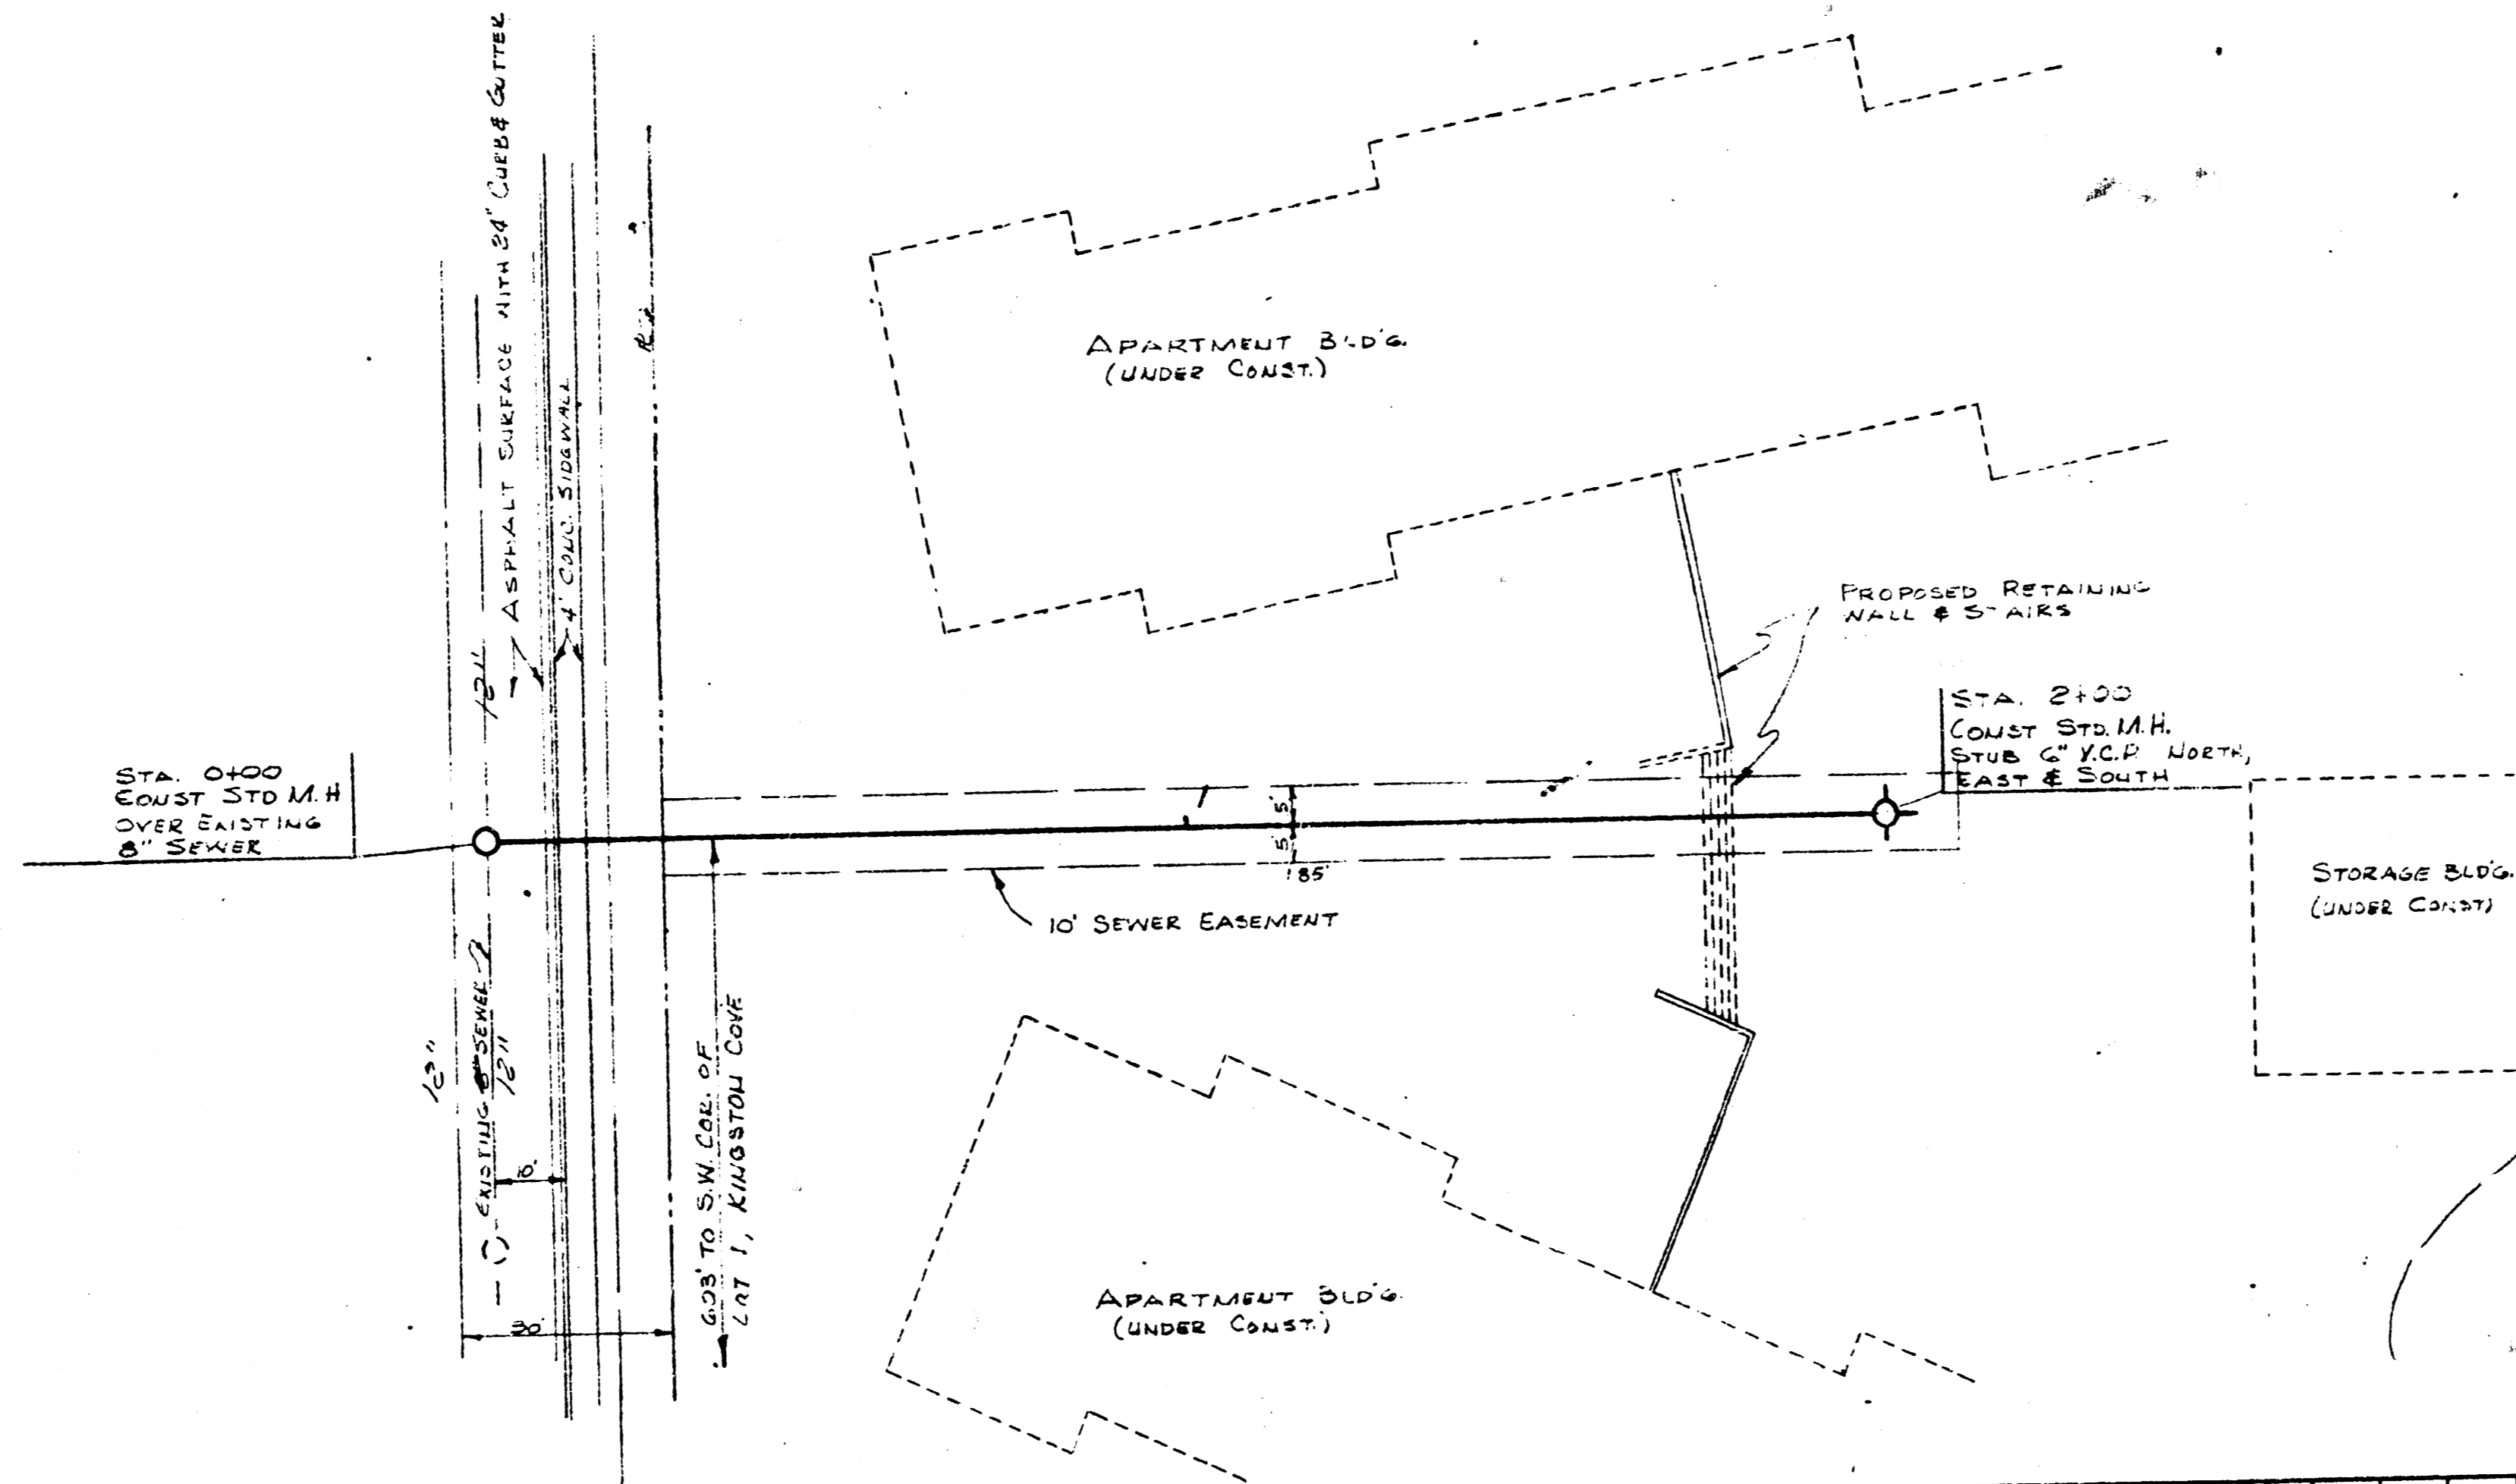


NOTE TO CONTRACTOR
This project will be constructed under the supervision of the CITY ENGINEER and conforming to the SPECIFICATIONS of the CITY OF WICHITA. The CONTRACTOR will reimburse the City of Wichita for all cost of engineering, Plans, and inspection.

1-11-63
D.W. Miller

101.56 Top of 24\"/>

DATE	
BY	
PROFILE	
REVISION	
NO.	
DATE	
BY	

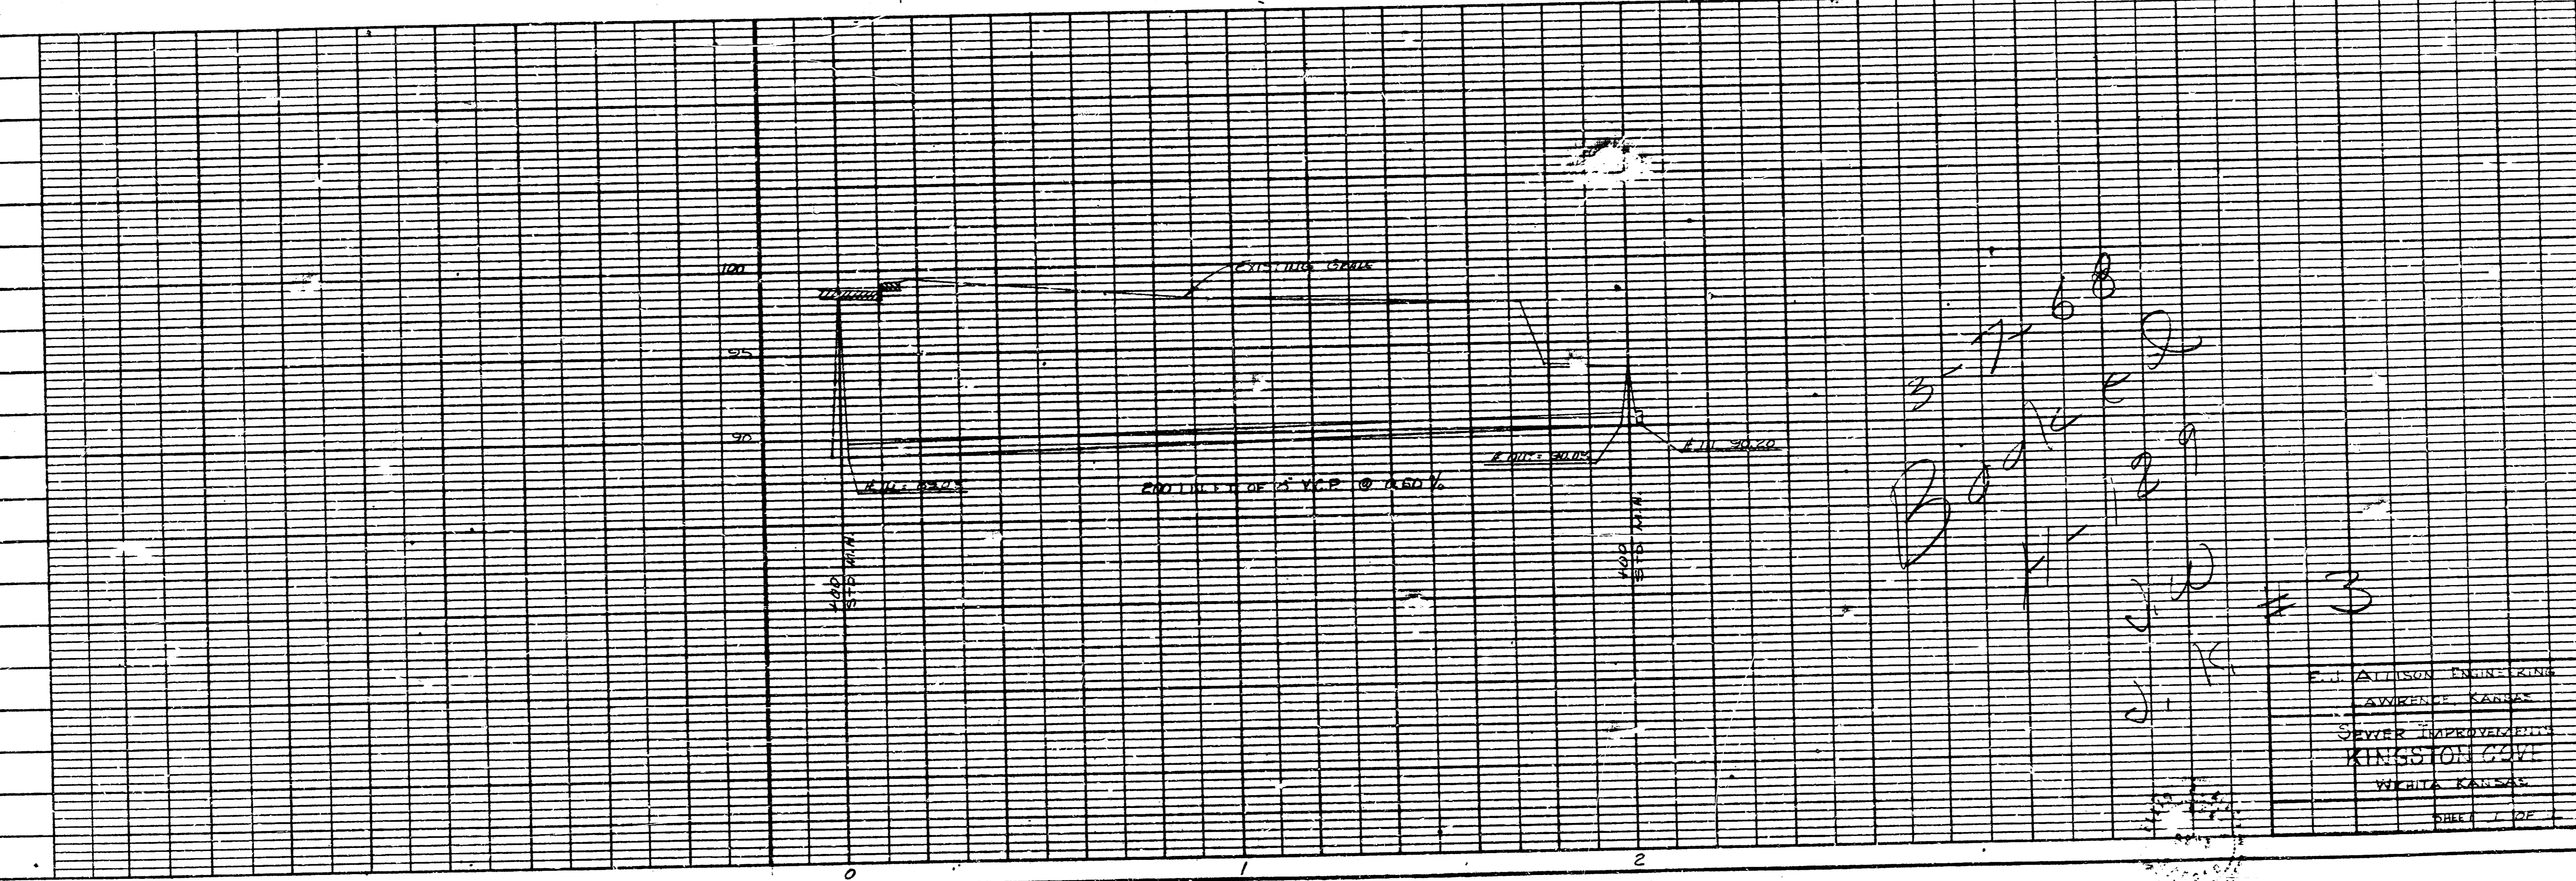

3-11-68
D.W. Miller
1-11-63
D.W. Miller

P. J. ALLISON ENGINEER
WICHITA, KANSAS
SEWER DEPARTMENT
KINGSTON COUNCIL
WICHITA, KANSAS
SHEET 1 OF 2