



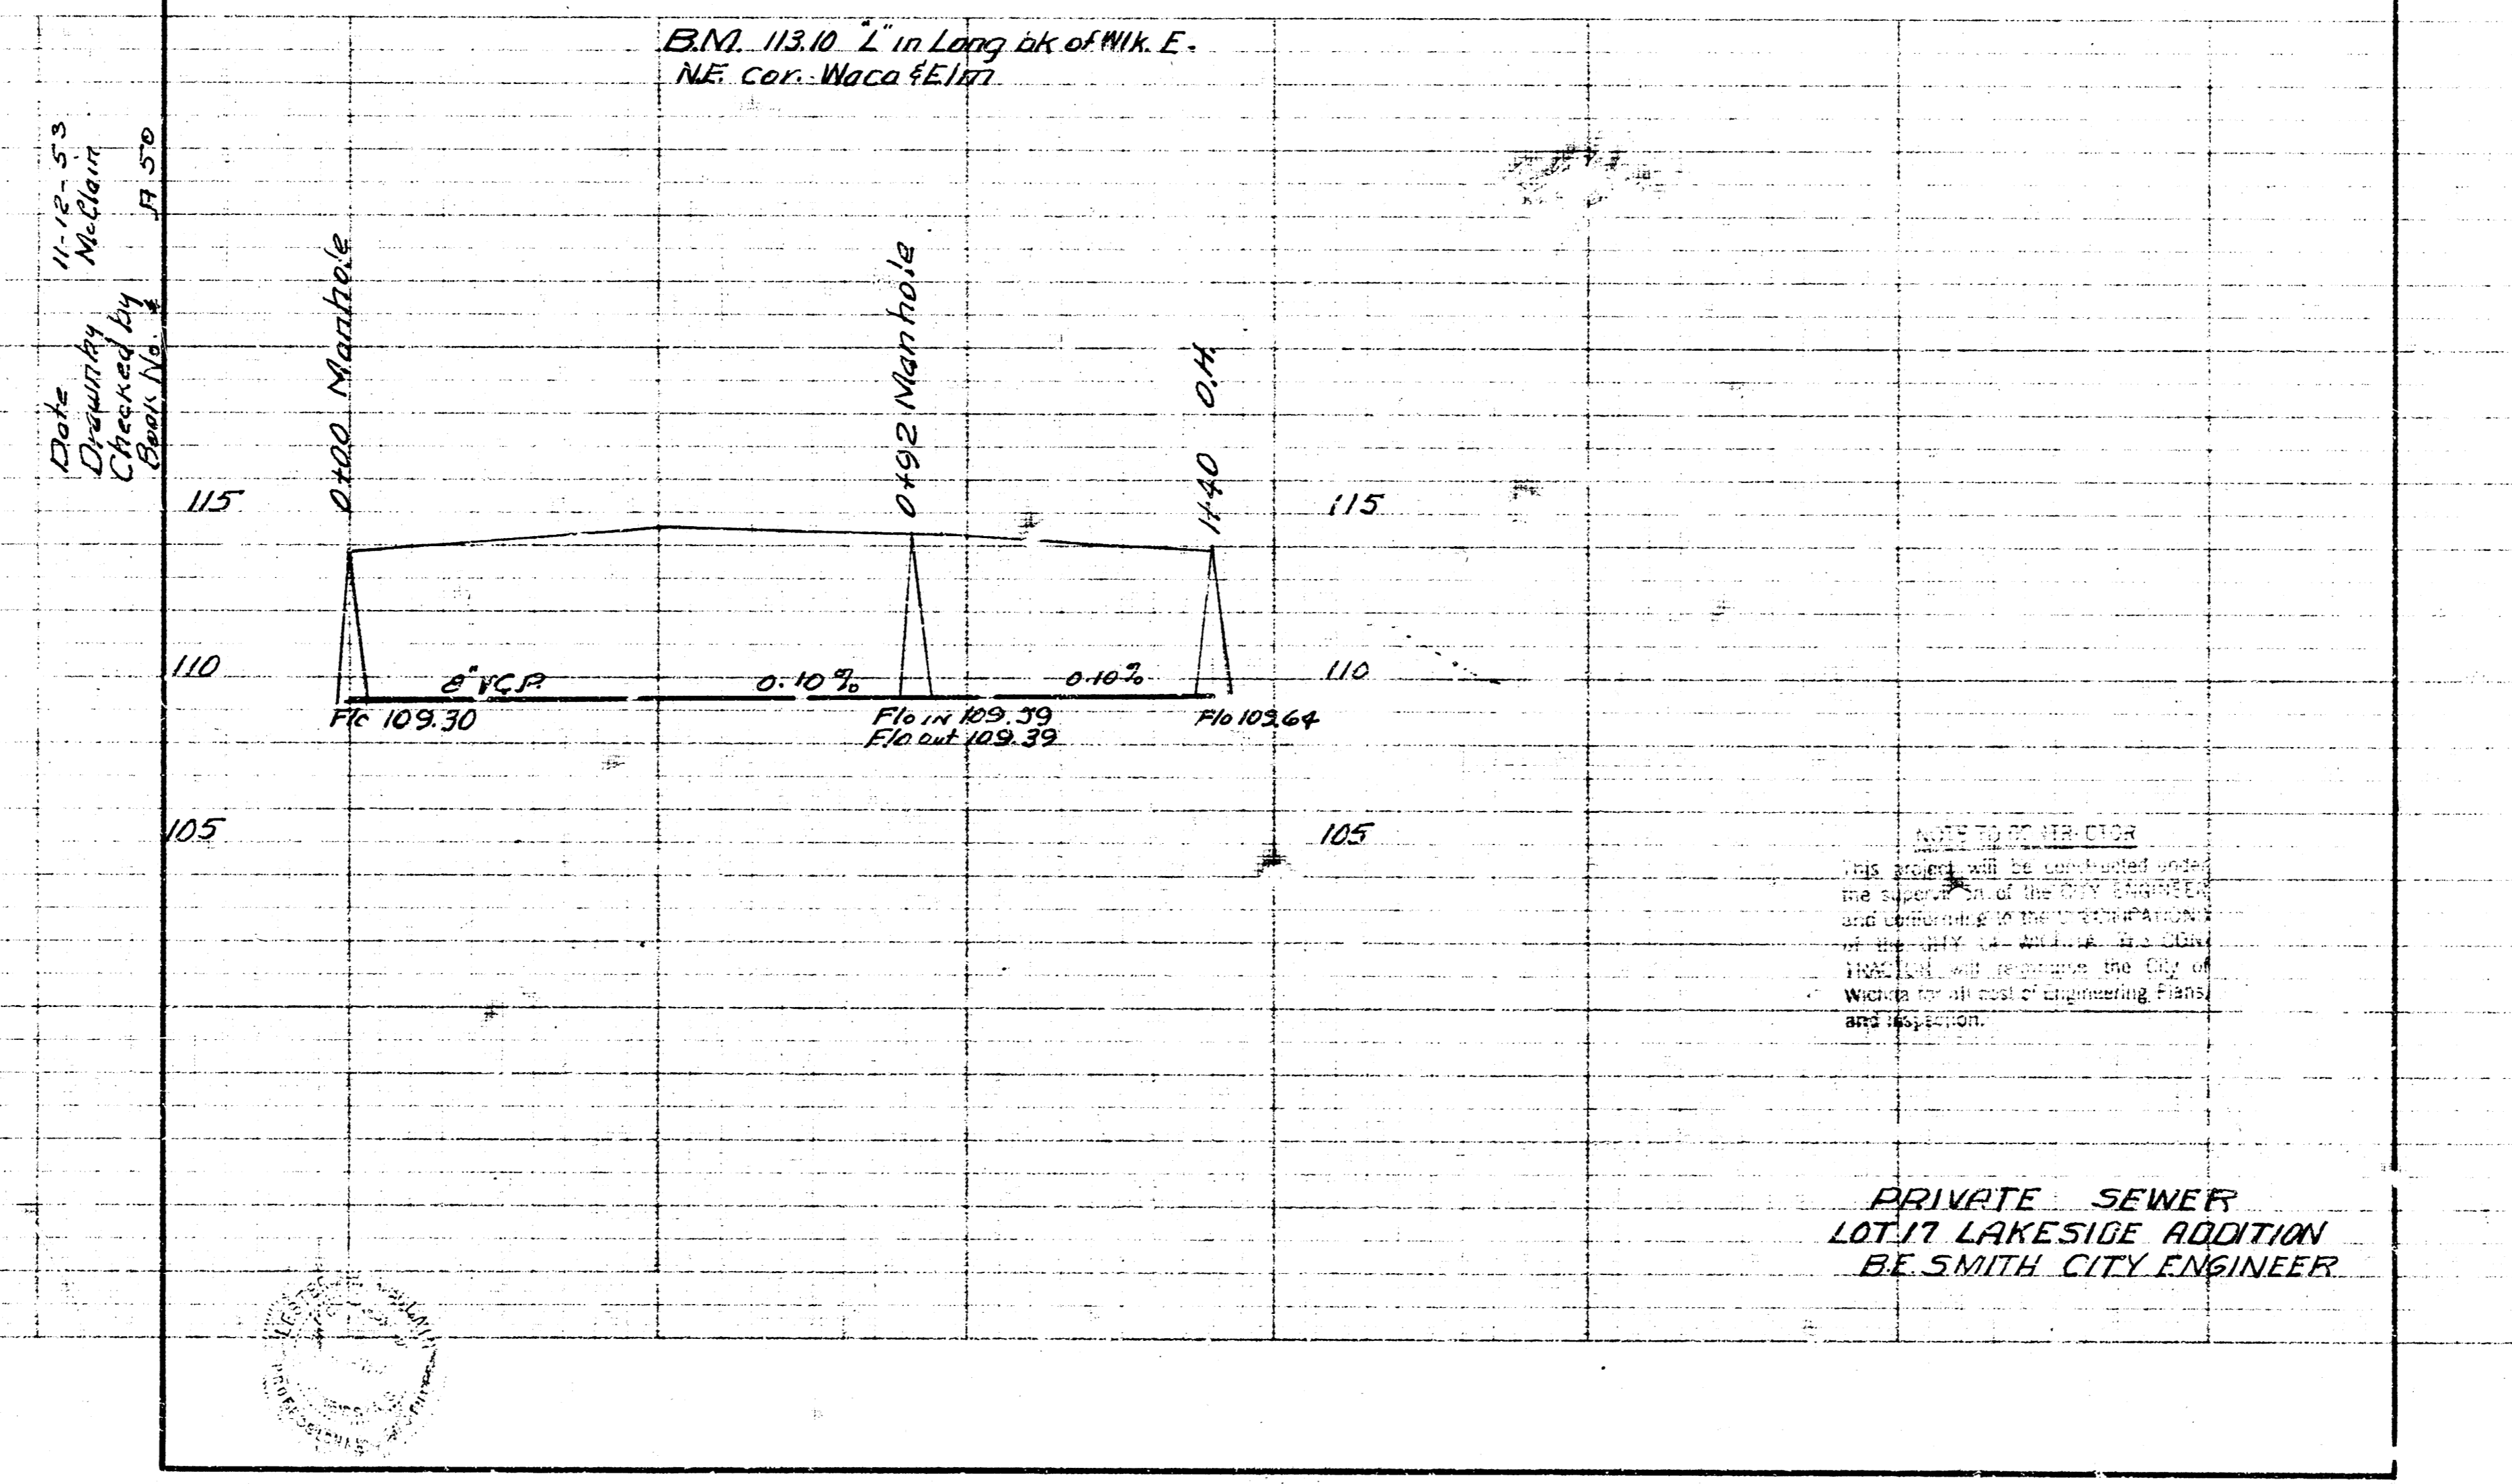

Date  

B.M. 113.10 '1' in Long bk of N.W. E.  
 NE Cor. Waco & Elm


PRIVATE SEWER  
 LOT 17 LAKESIDE ADDITION  
 BE SMITH CITY ENGINEER

