

SANITARY SEWER

FOR


LOT 1, McLEAN PARK ADDITION

WICHITA, KANSAS

1982

PLANS PREPARED BY
Booker/Freund
 Engineers Architects Planners
 WICHITA, KANSAS


SCALE
 Plan: 1" = 40'
 Profile: Horiz. 1" = 40'
 Vert. 1" = 4'

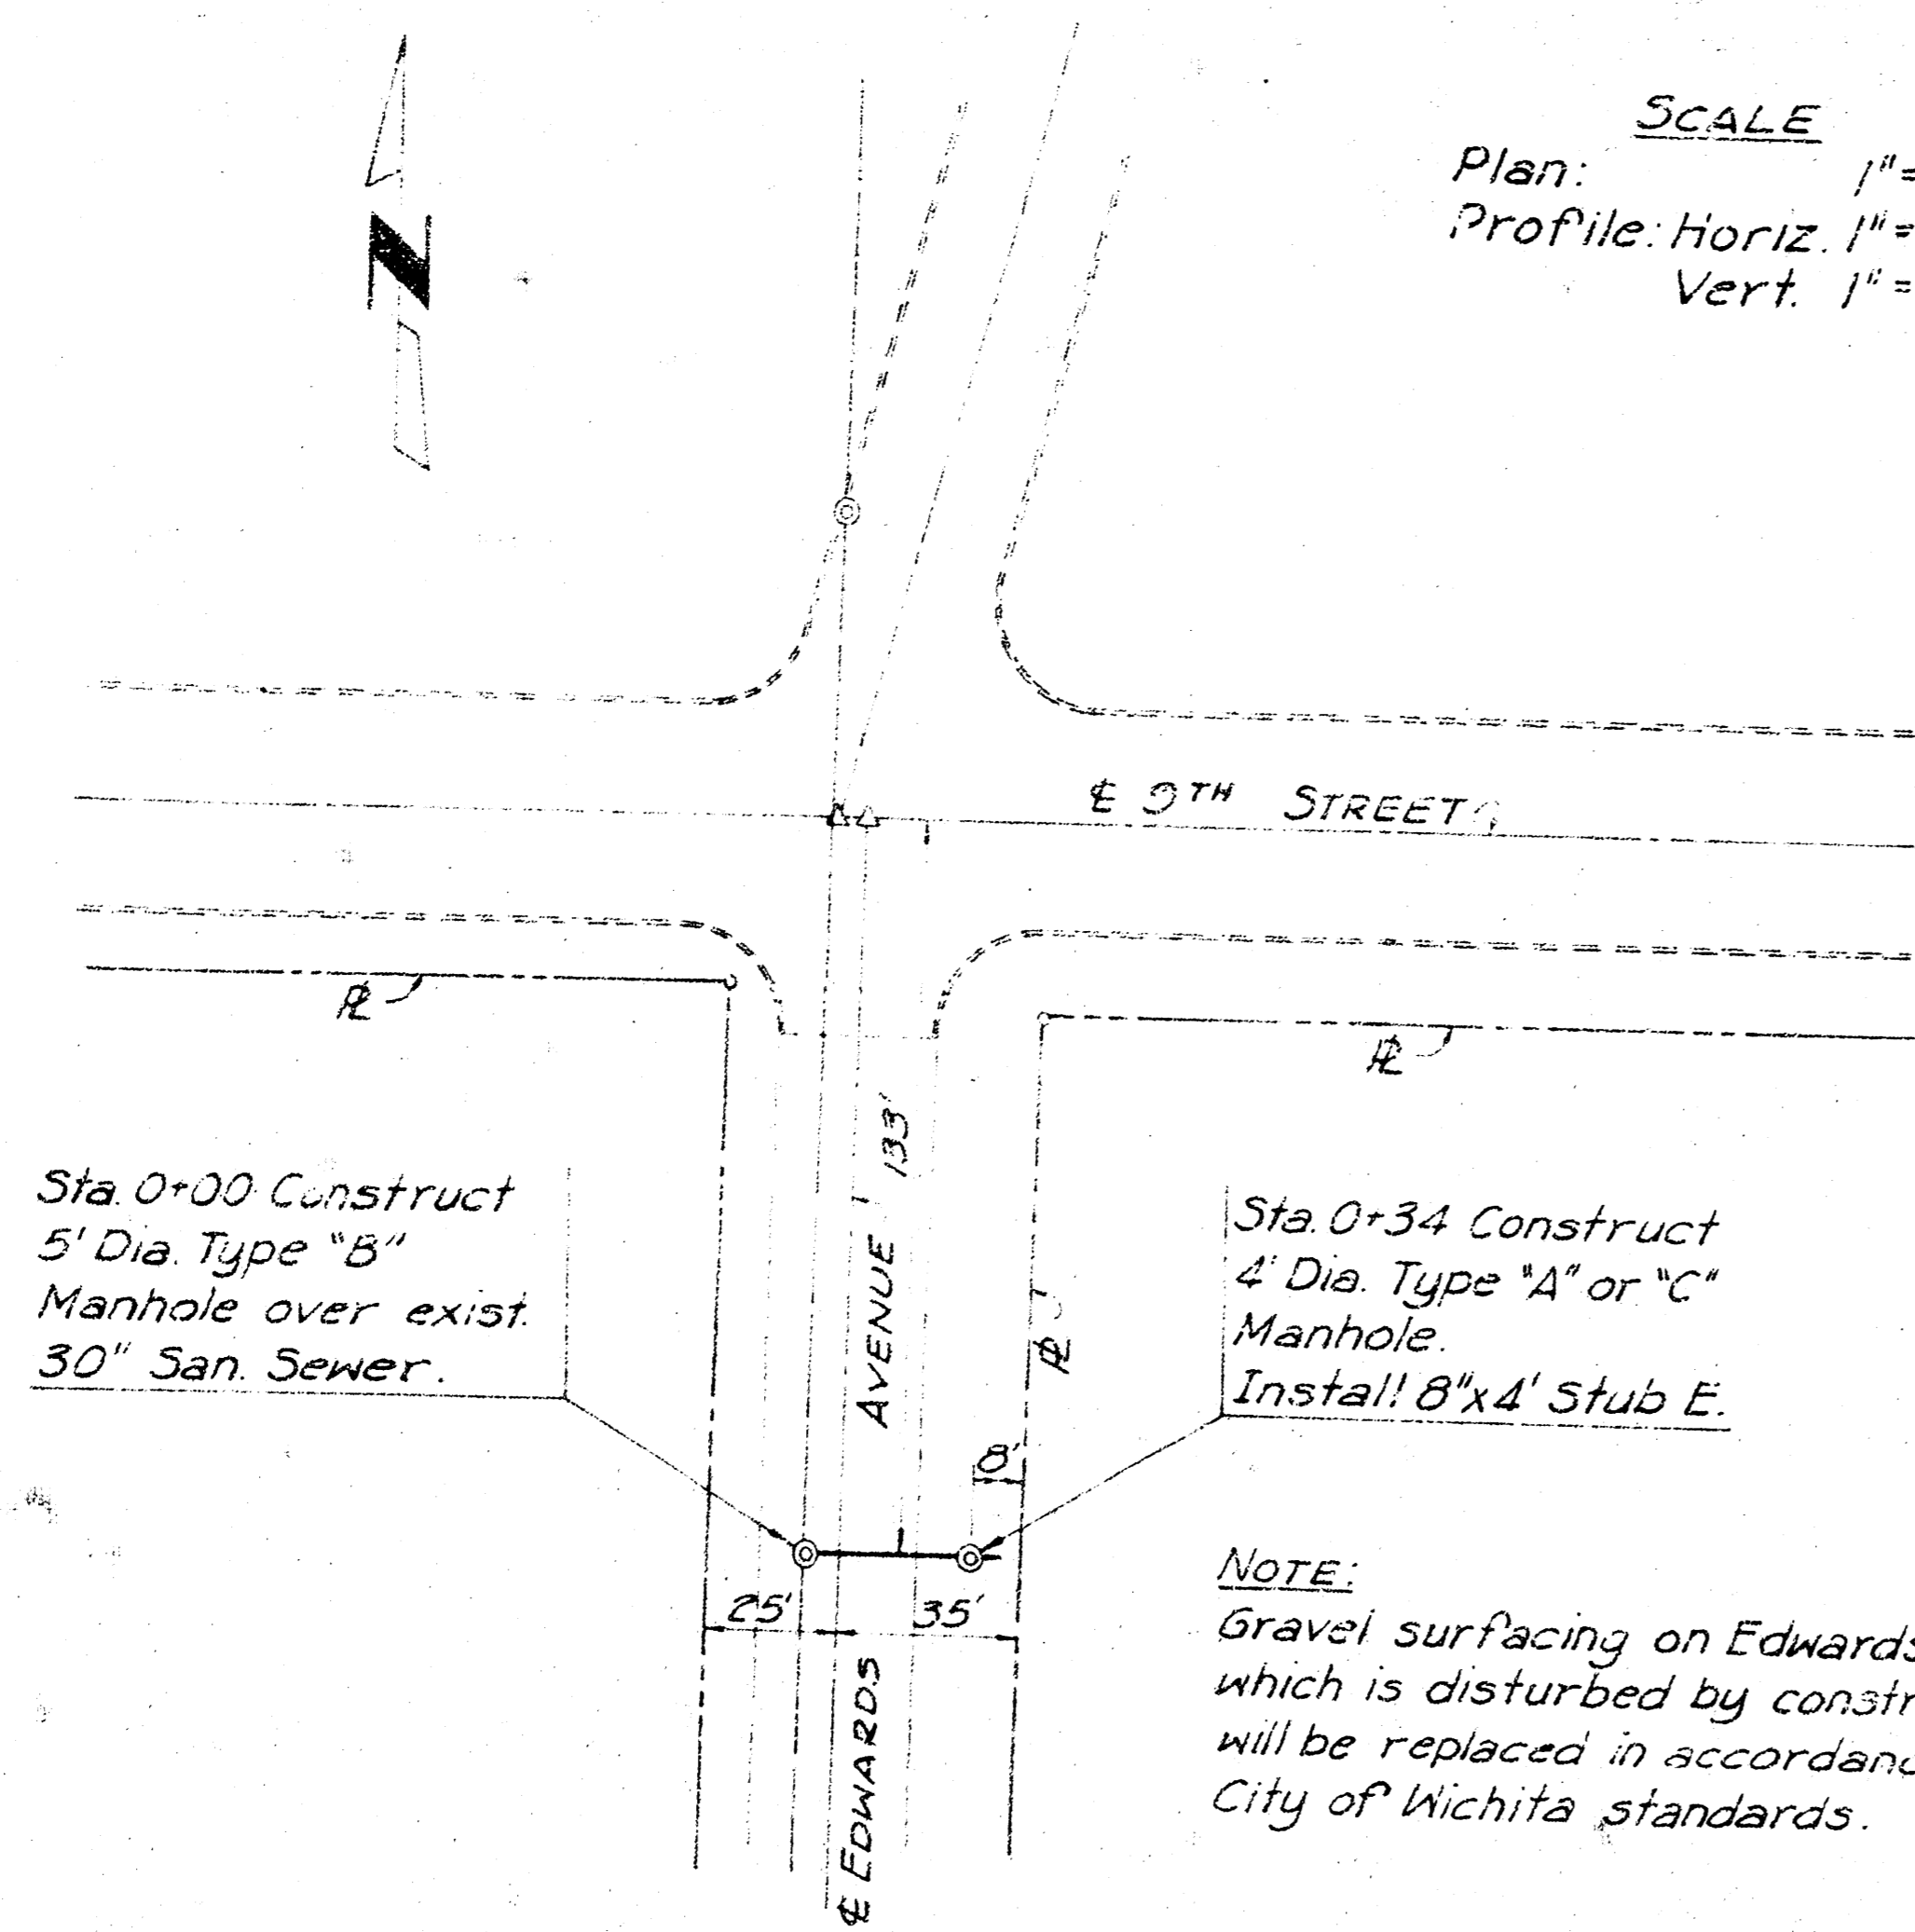

Sta 0+00 Construct
 5' Dia. Type "B"
 Manhole over exist
 30" San. Sewer.

Sta 0+34 Construct
 4' Dia. Type "A" or "C"
 Manhole.
 Install 8"x4' Stub E.

NOTE:
 Gravel surfacing on Edwards Ave
 which is disturbed by construction
 will be replaced in accordance with
 City of Wichita standards.

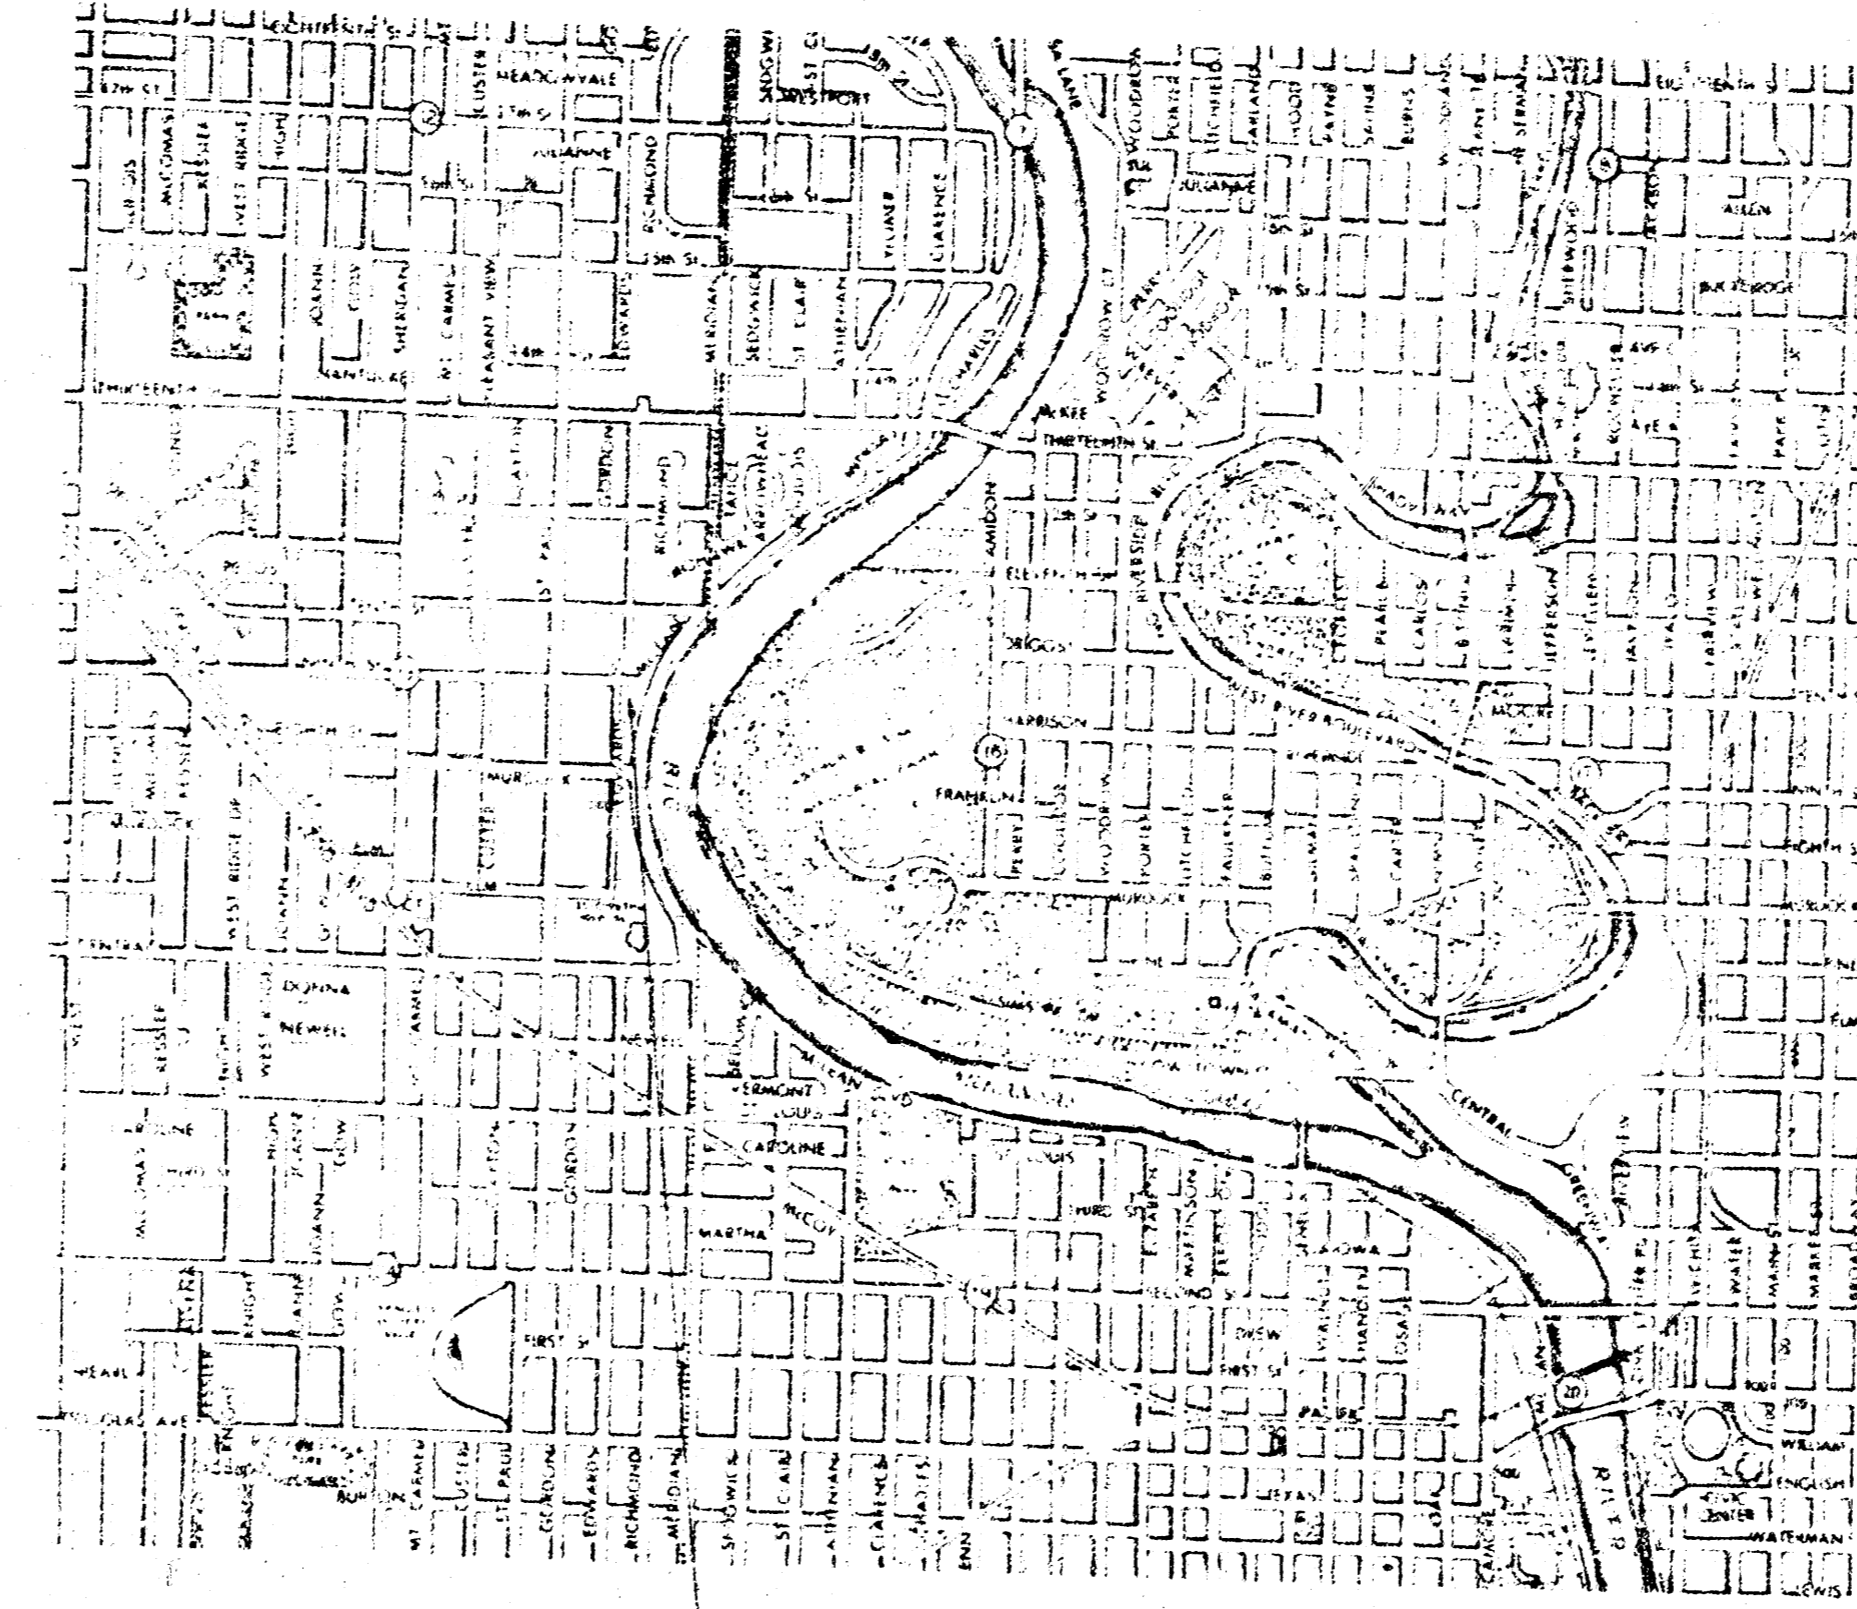


PROJECT LOCATION

B.M. Chiseled "a" Top of Conc. Vault
 480' E. of E's Edwards Ave. & 9th St.
 Elev. 116.84

APPROVED AS NOTED
 ENGINEER OF AND P.E.

Rev. 6-14-82 Correct B.M. Elev. J.G.

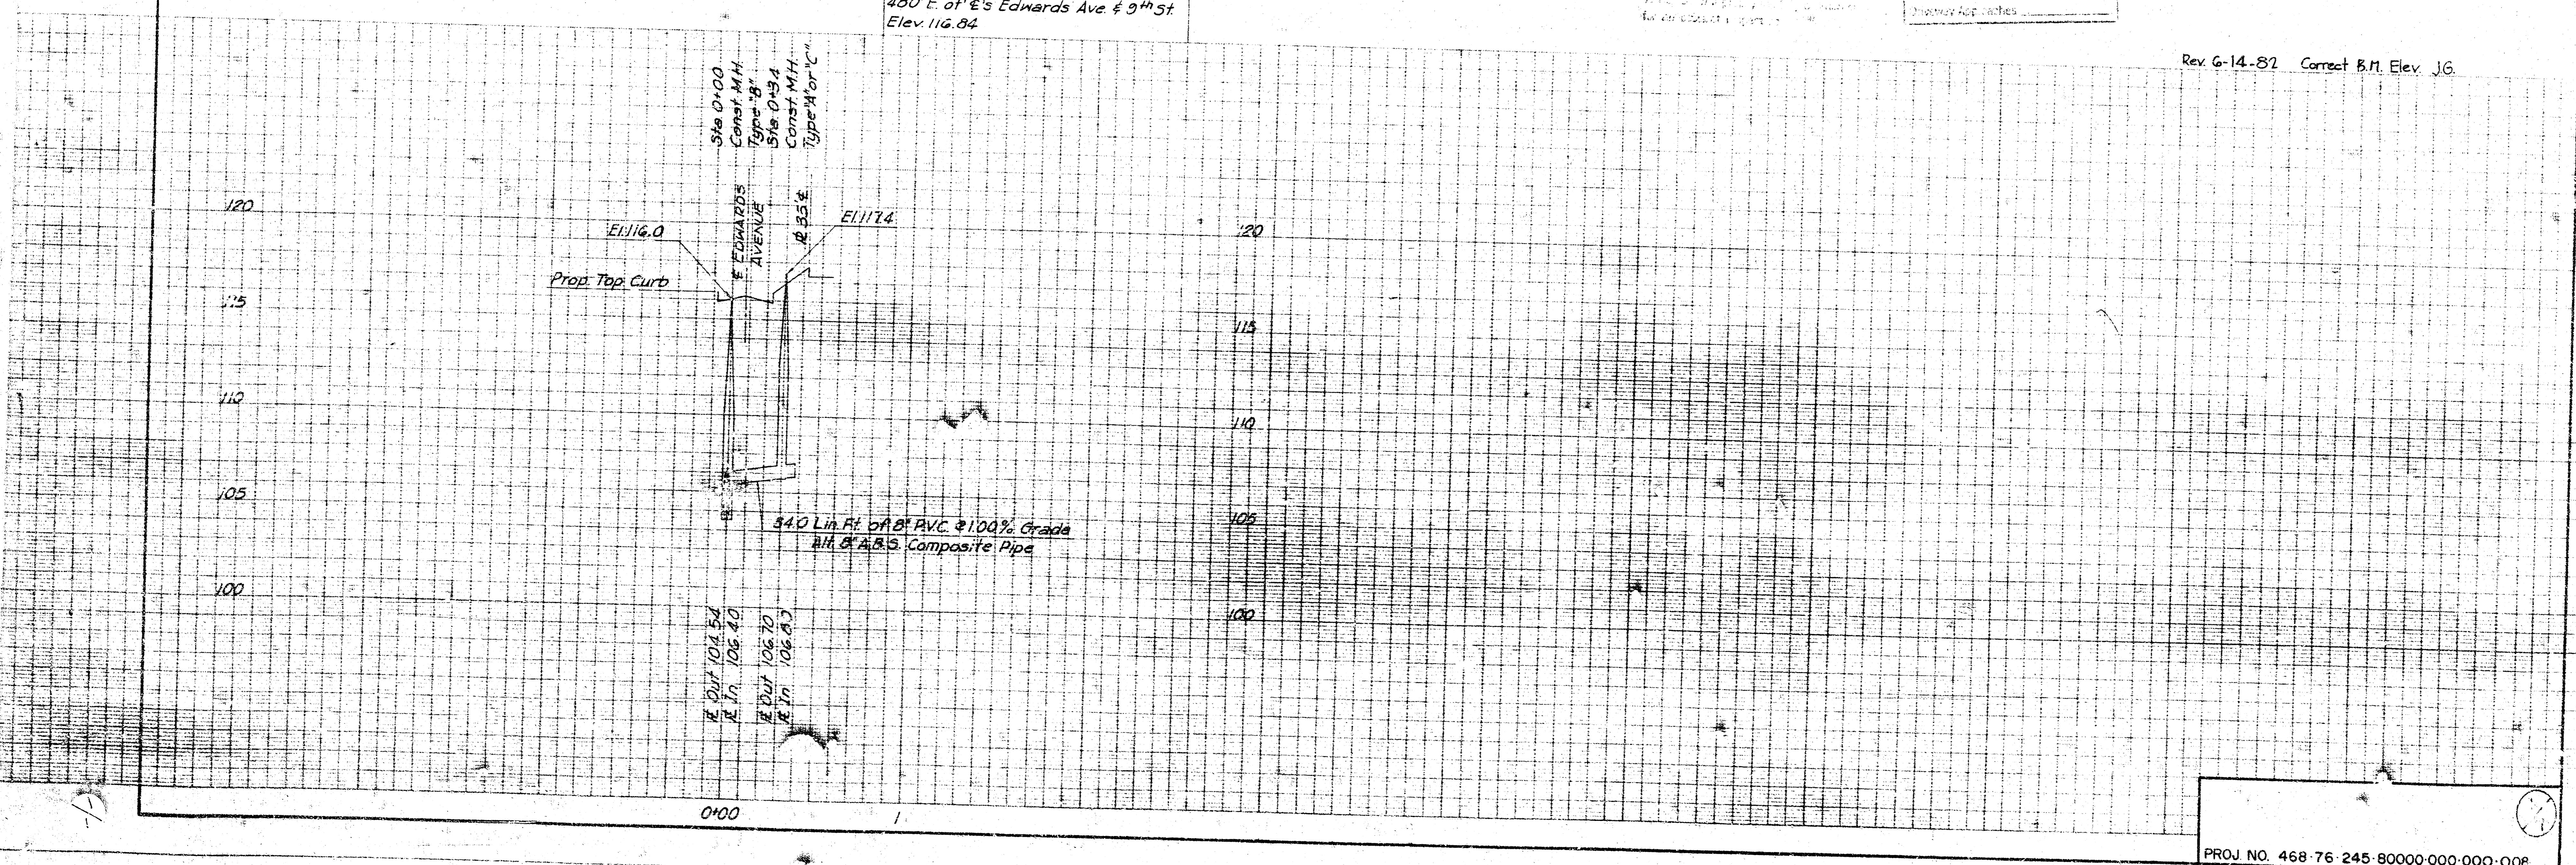

Sta 0+00 Const. M.H. Type "B"
 Sta 0+34 Const. M.H. Type "A" or "C"

Prop. Top Curb
 El. 116.0

El. 117.4

540 Lin. Ft. of 8" dia. PVC @ 100% Grade
 A.B.S. Composite Pipe

El. 104.54
 El. In. 106.40
 El. Out. 106.70
 El. In. 106.80

0+00

PROJ. NO. 468-76-245-80000-000-000-008

FILED FROM THE BEST
 AVAILABLE COPY

11 1 1 1 1