




B.M. 115.84 Std. S.E. Cor. 13th & Hydraulic.

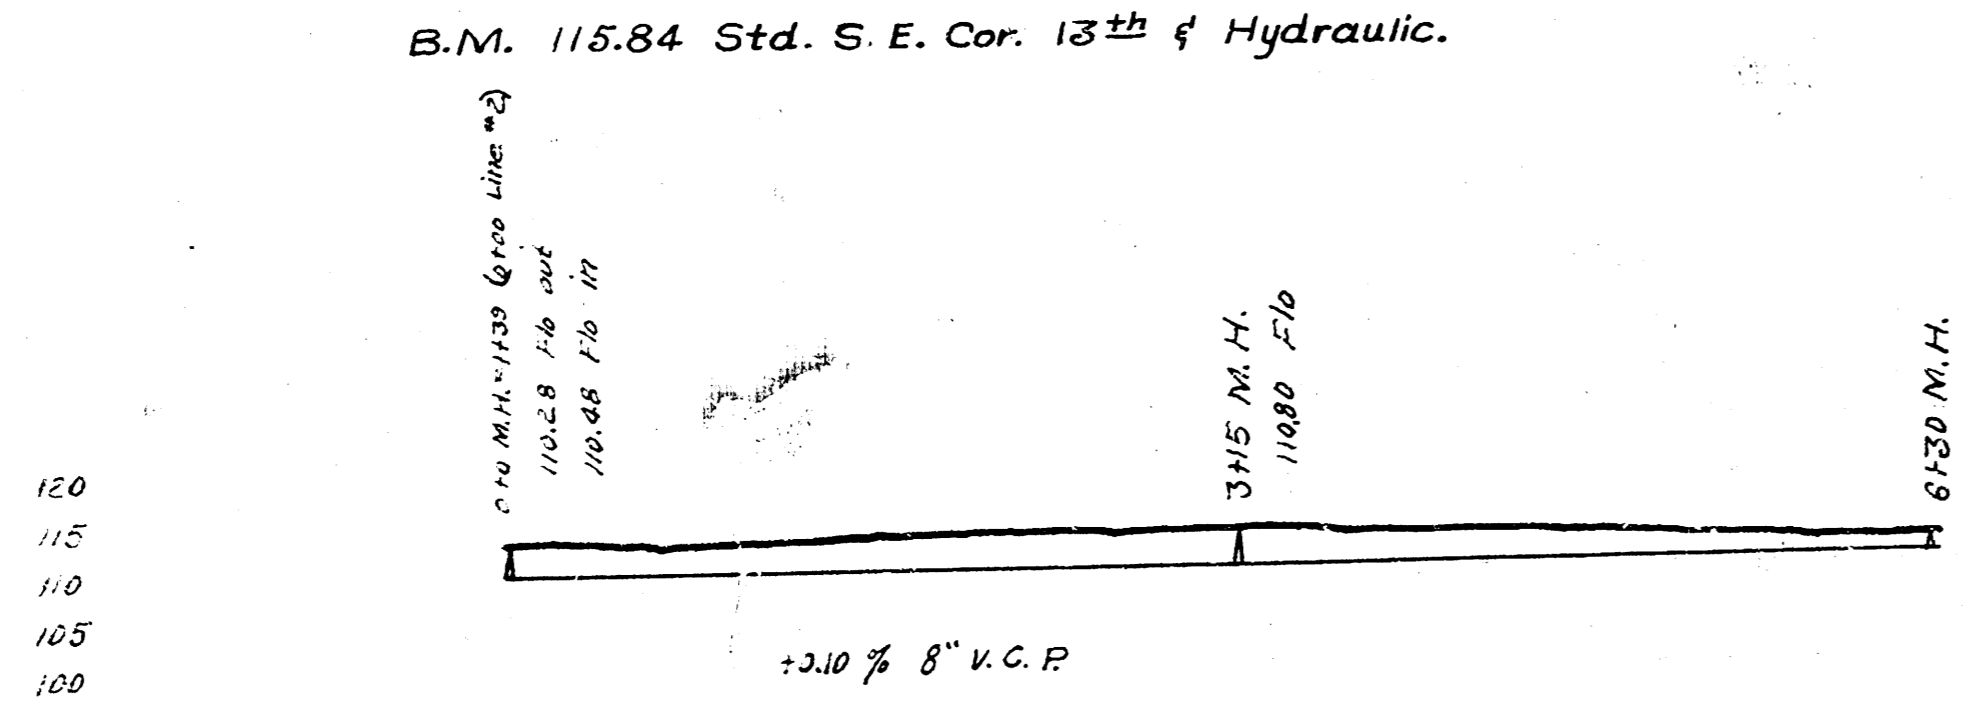


LINE # II

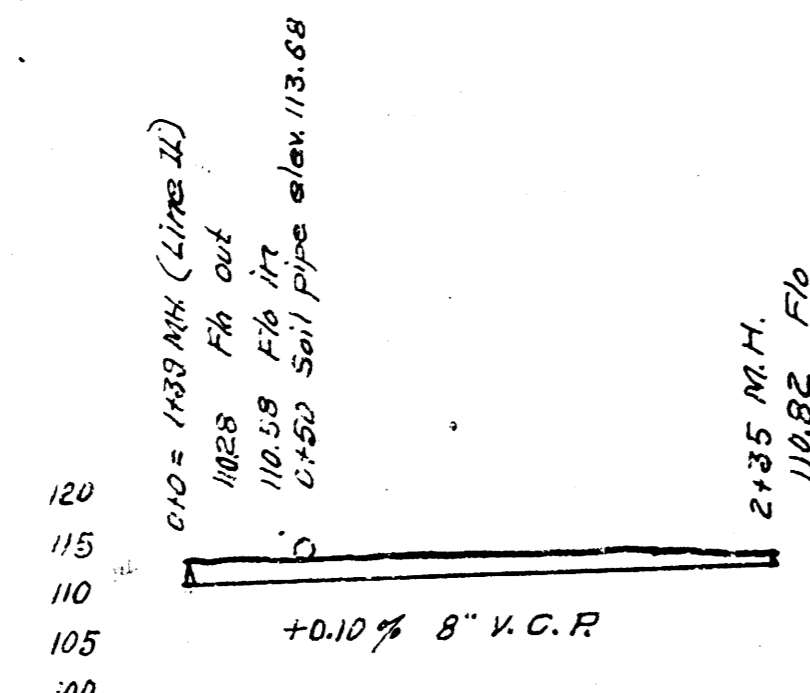

LINE # II - A

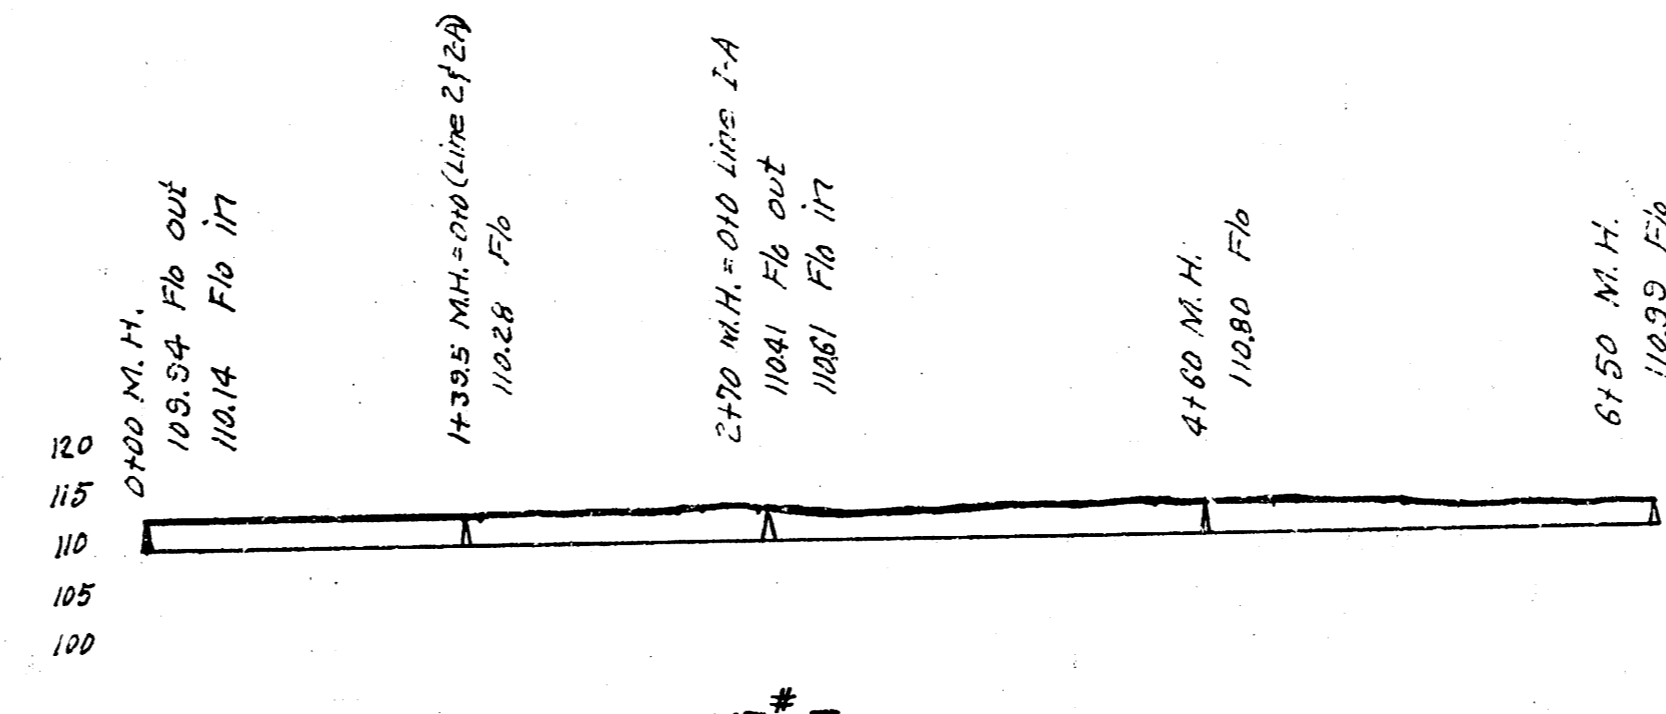

LINE # I
+0.10% 8" V.C.P.

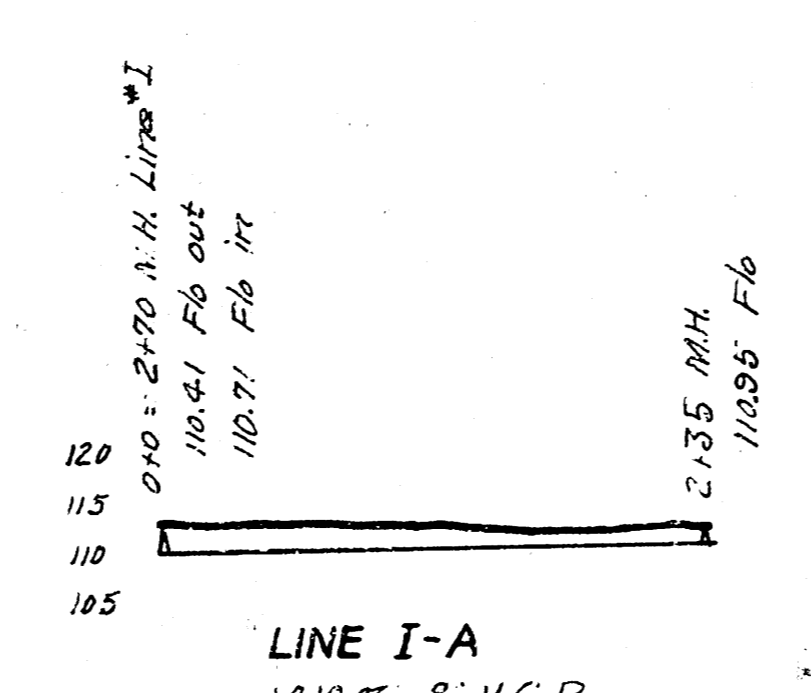

LINE I - A
+0.10% 8" V.C.P.

PRIVATE JOB
MATEOCK INC.
City of Wichita, Kansas
L.K. WHITE City Engineer
Date 10-26-49