
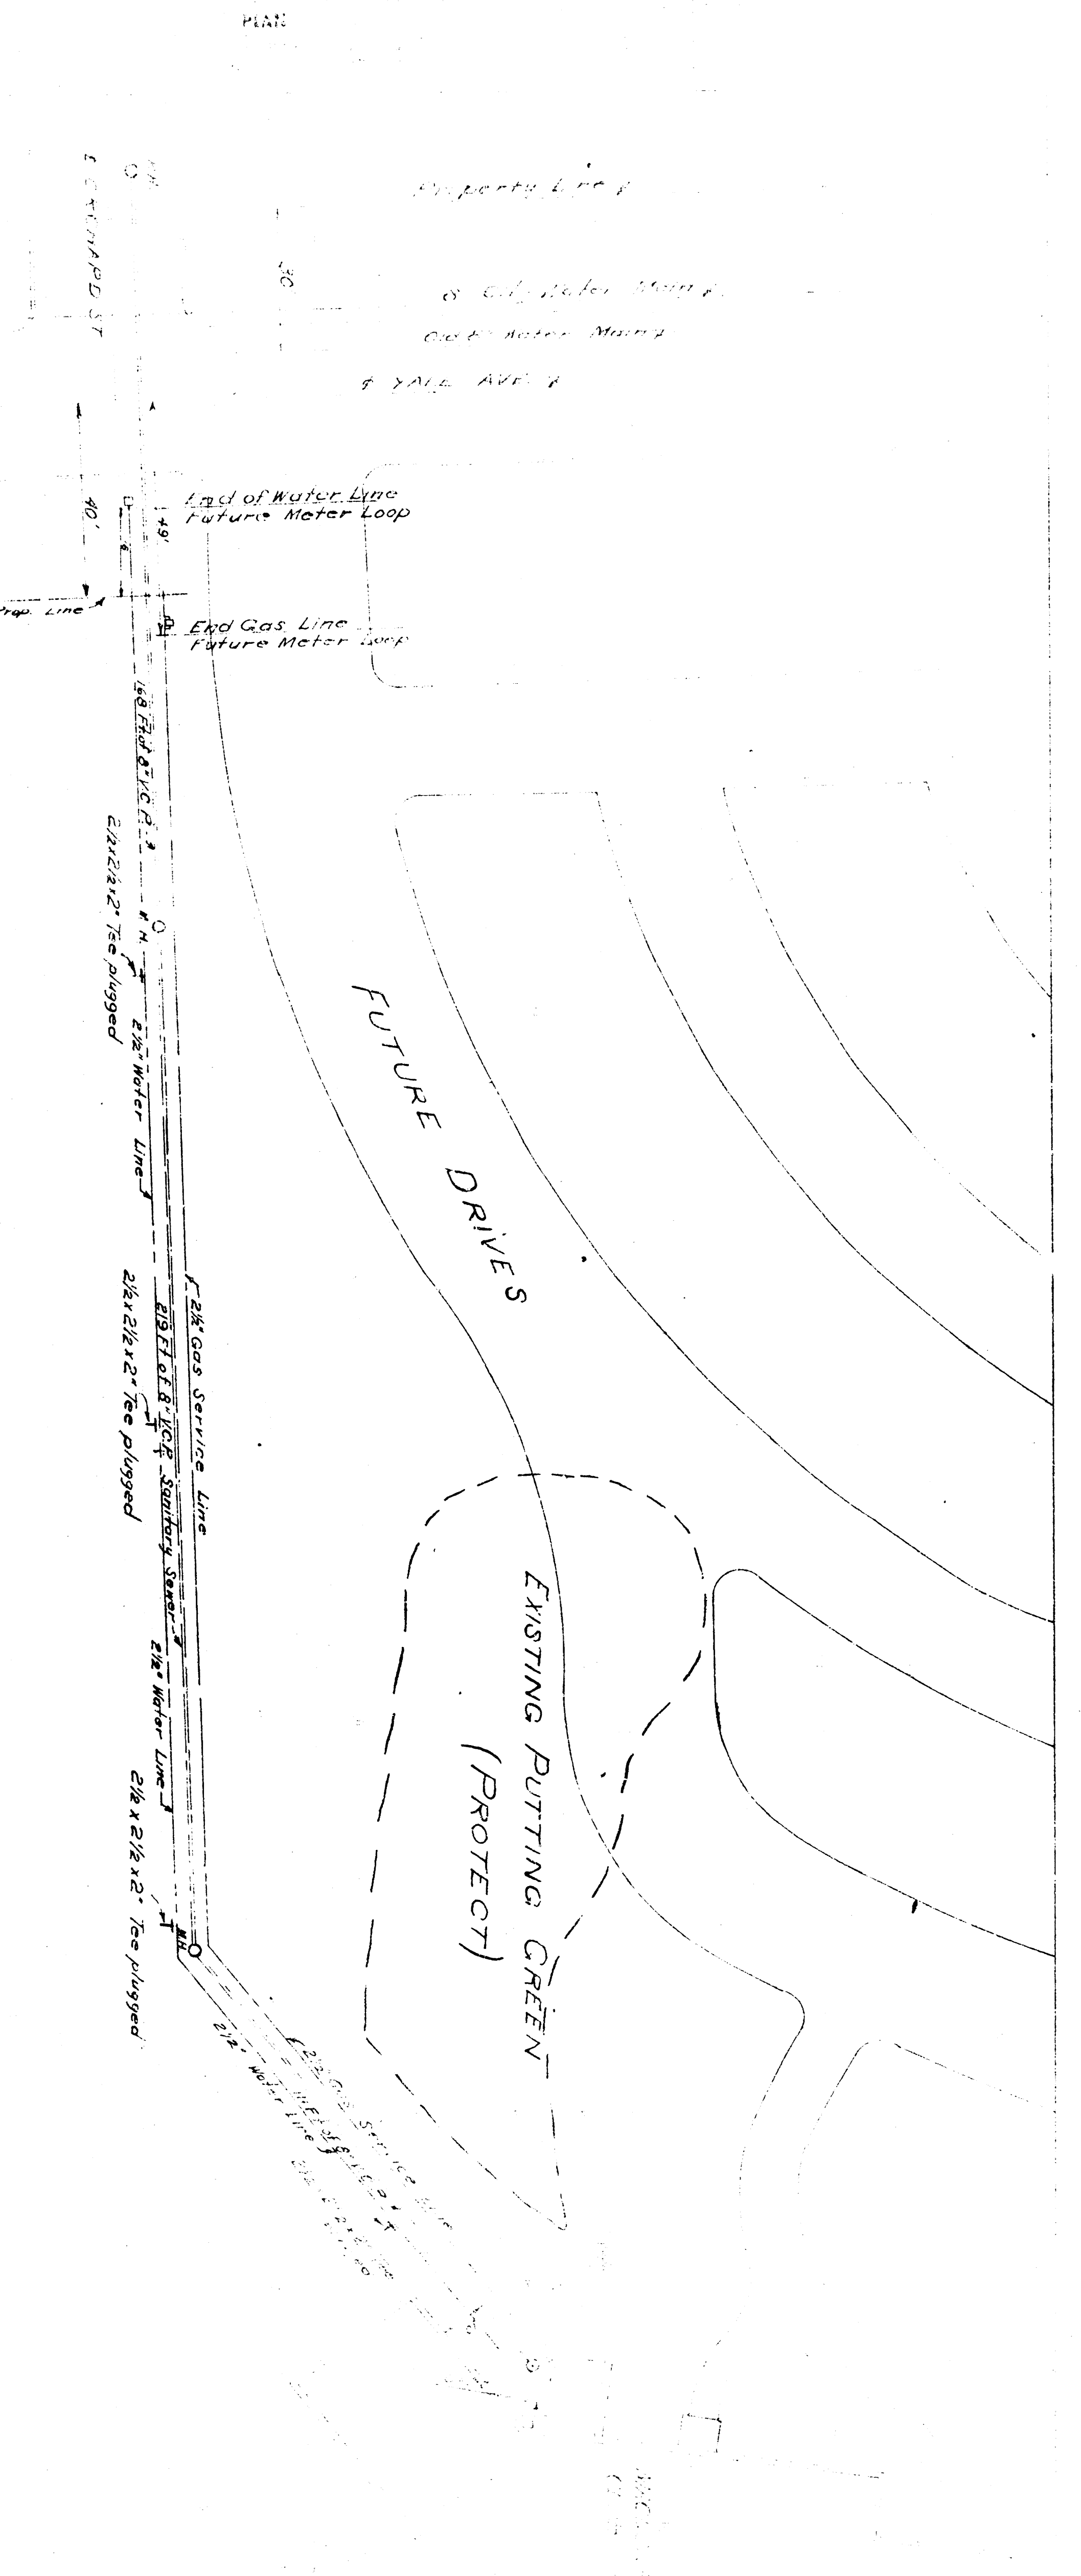


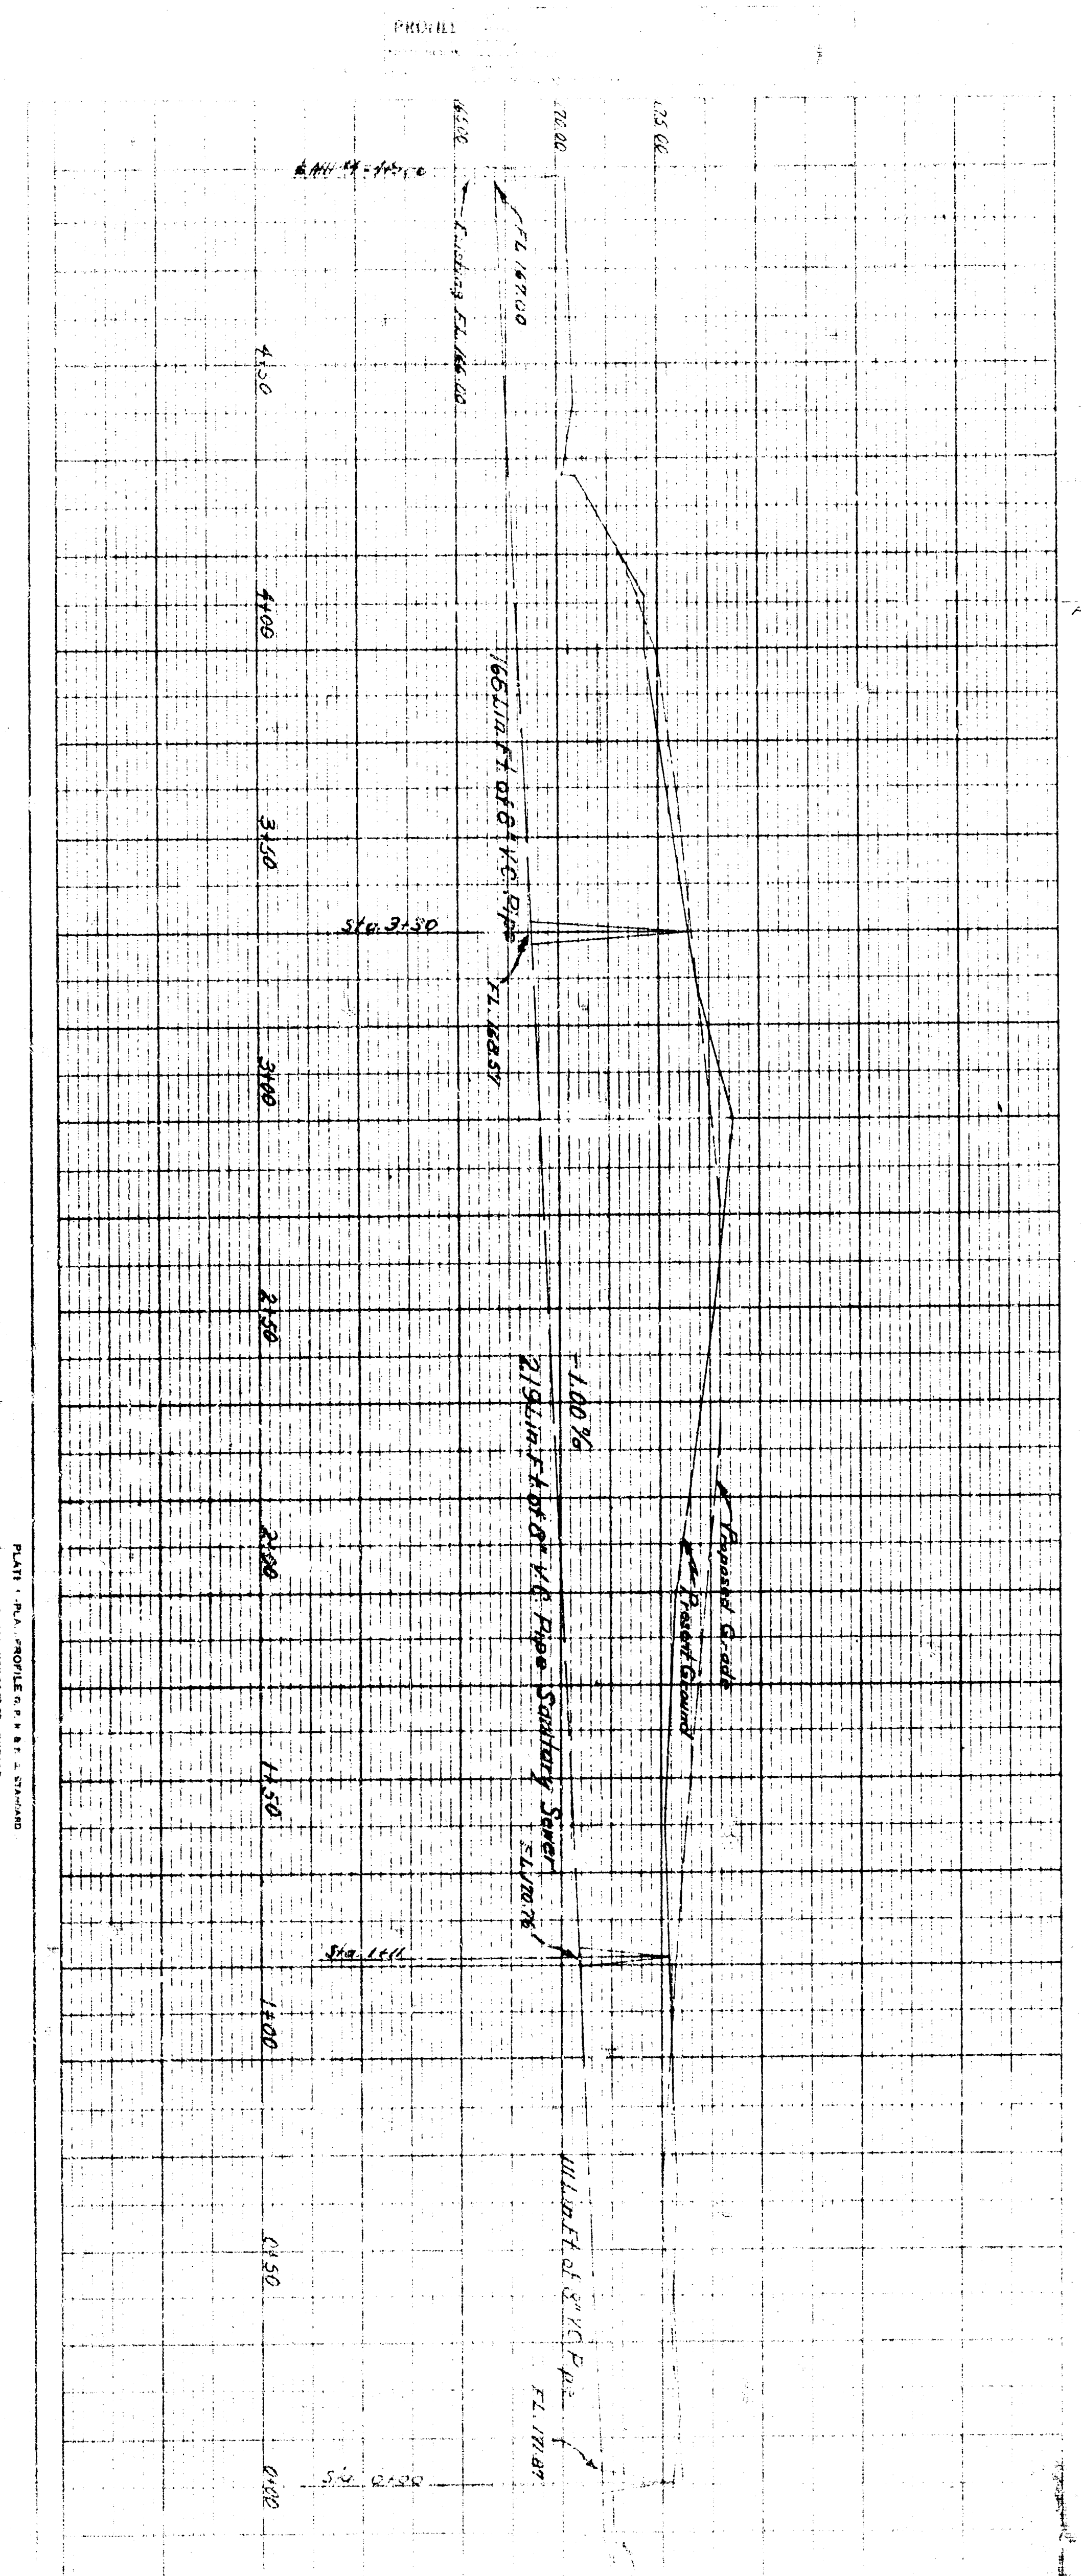


PLAN

PROFILE


PLAN
 SCALE: 1" = 20'

PROFILE
 20' (HORIZ.)

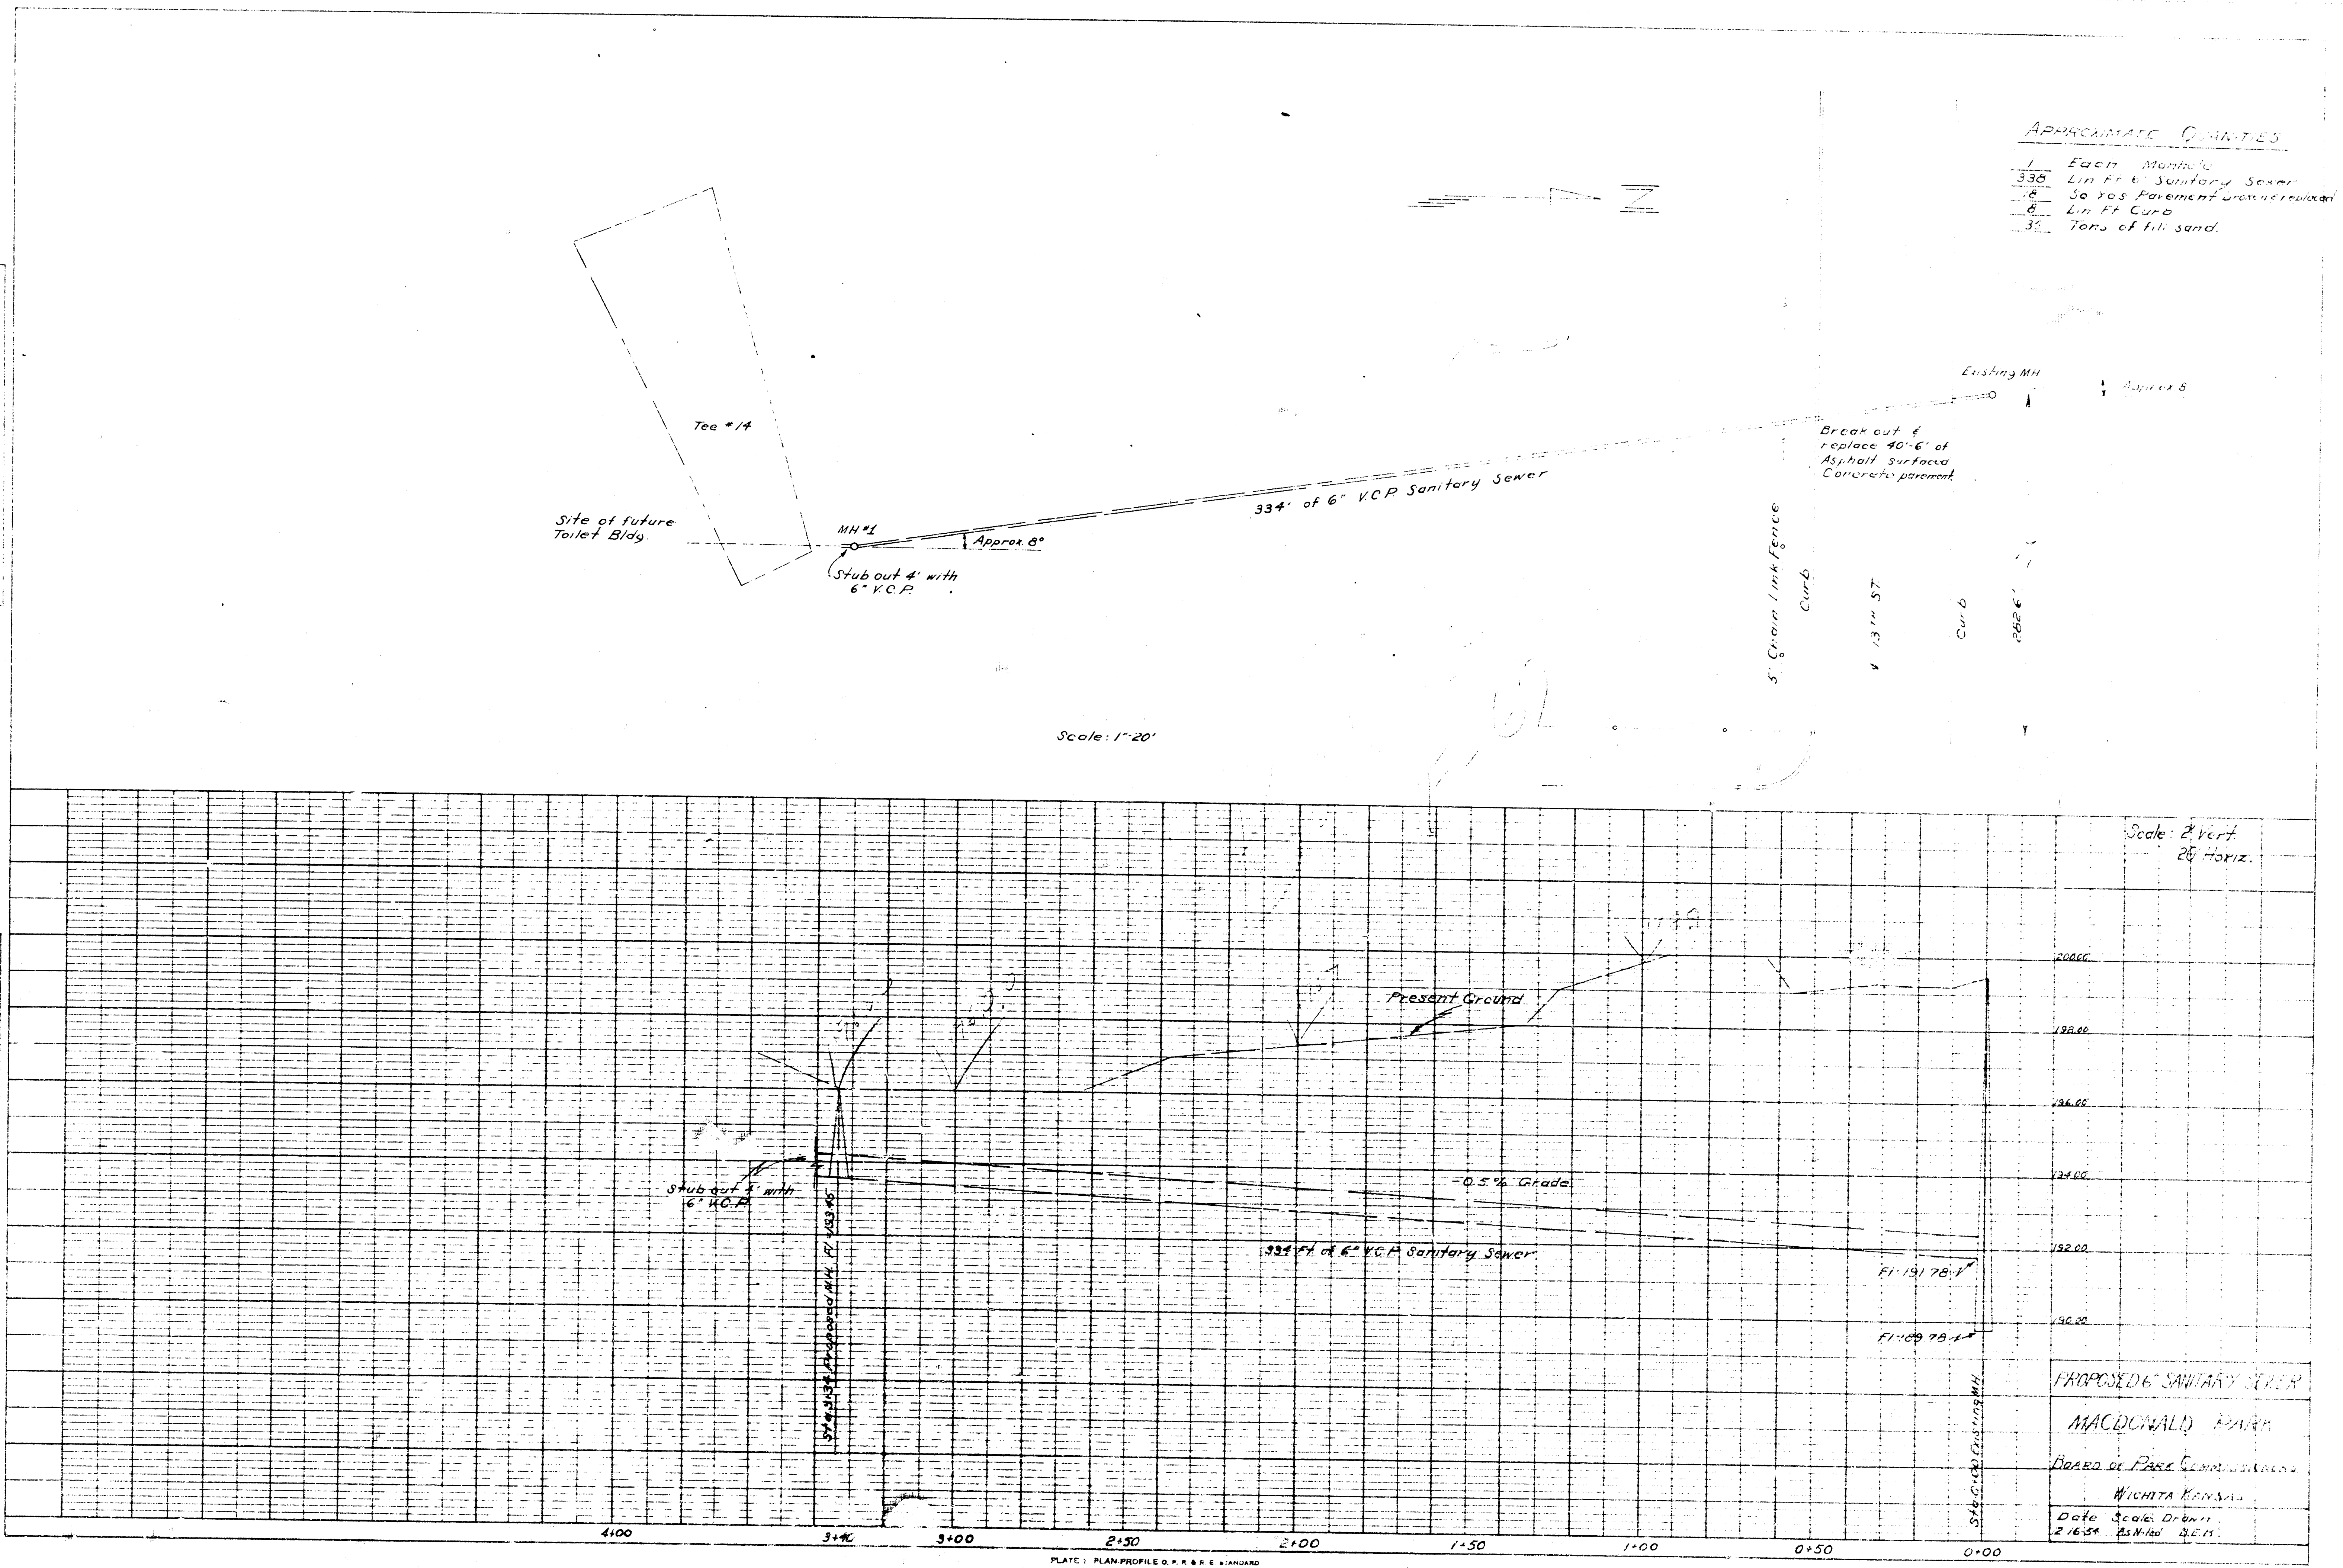


198

PLAN
 SHEET NO. 1

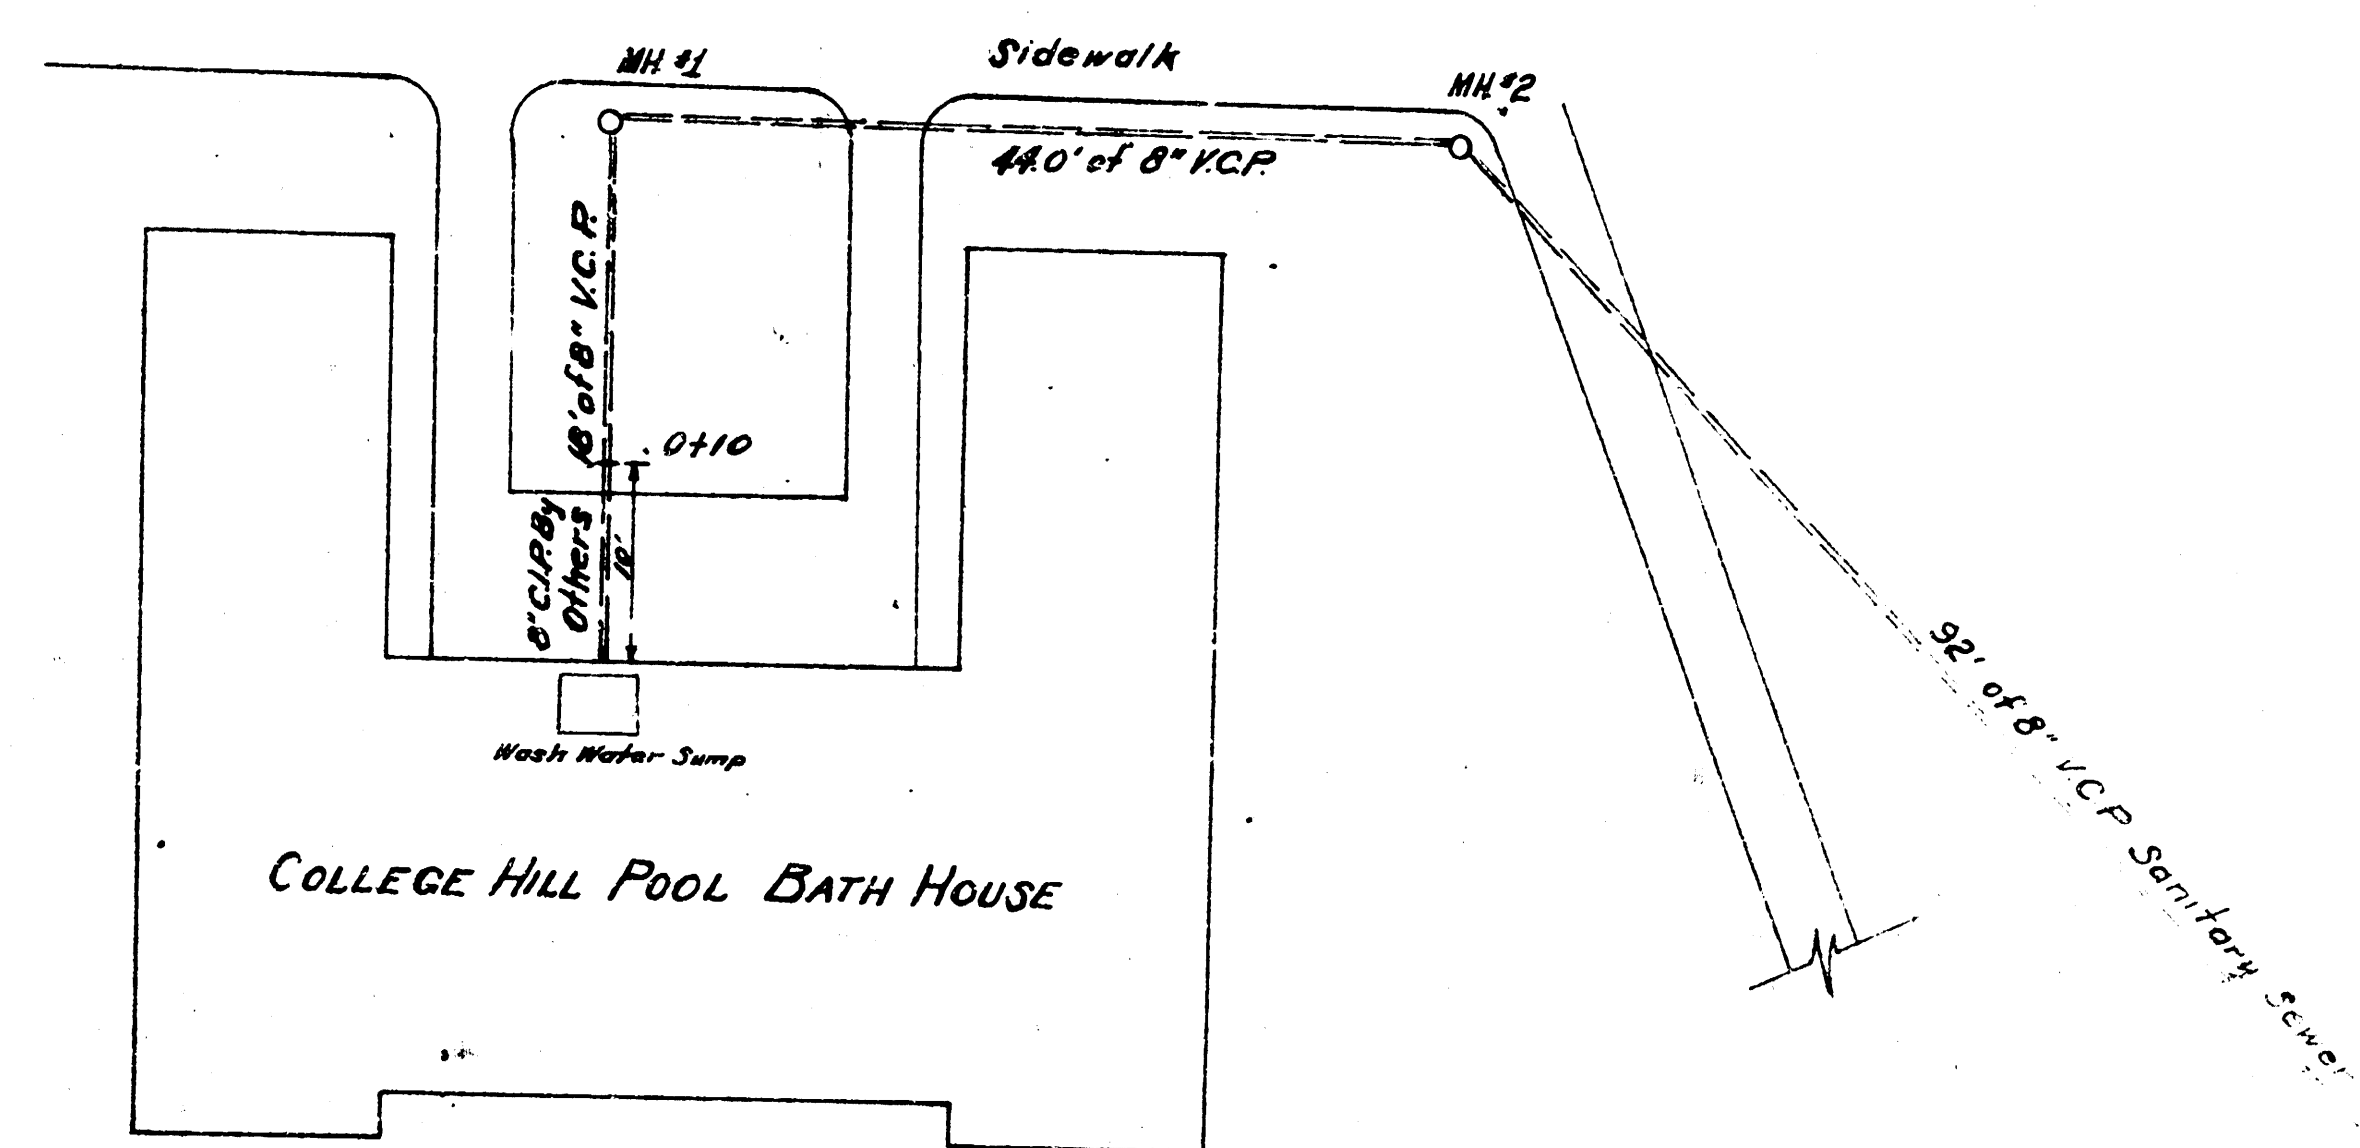


Scale: 1"=10'


PROFILE

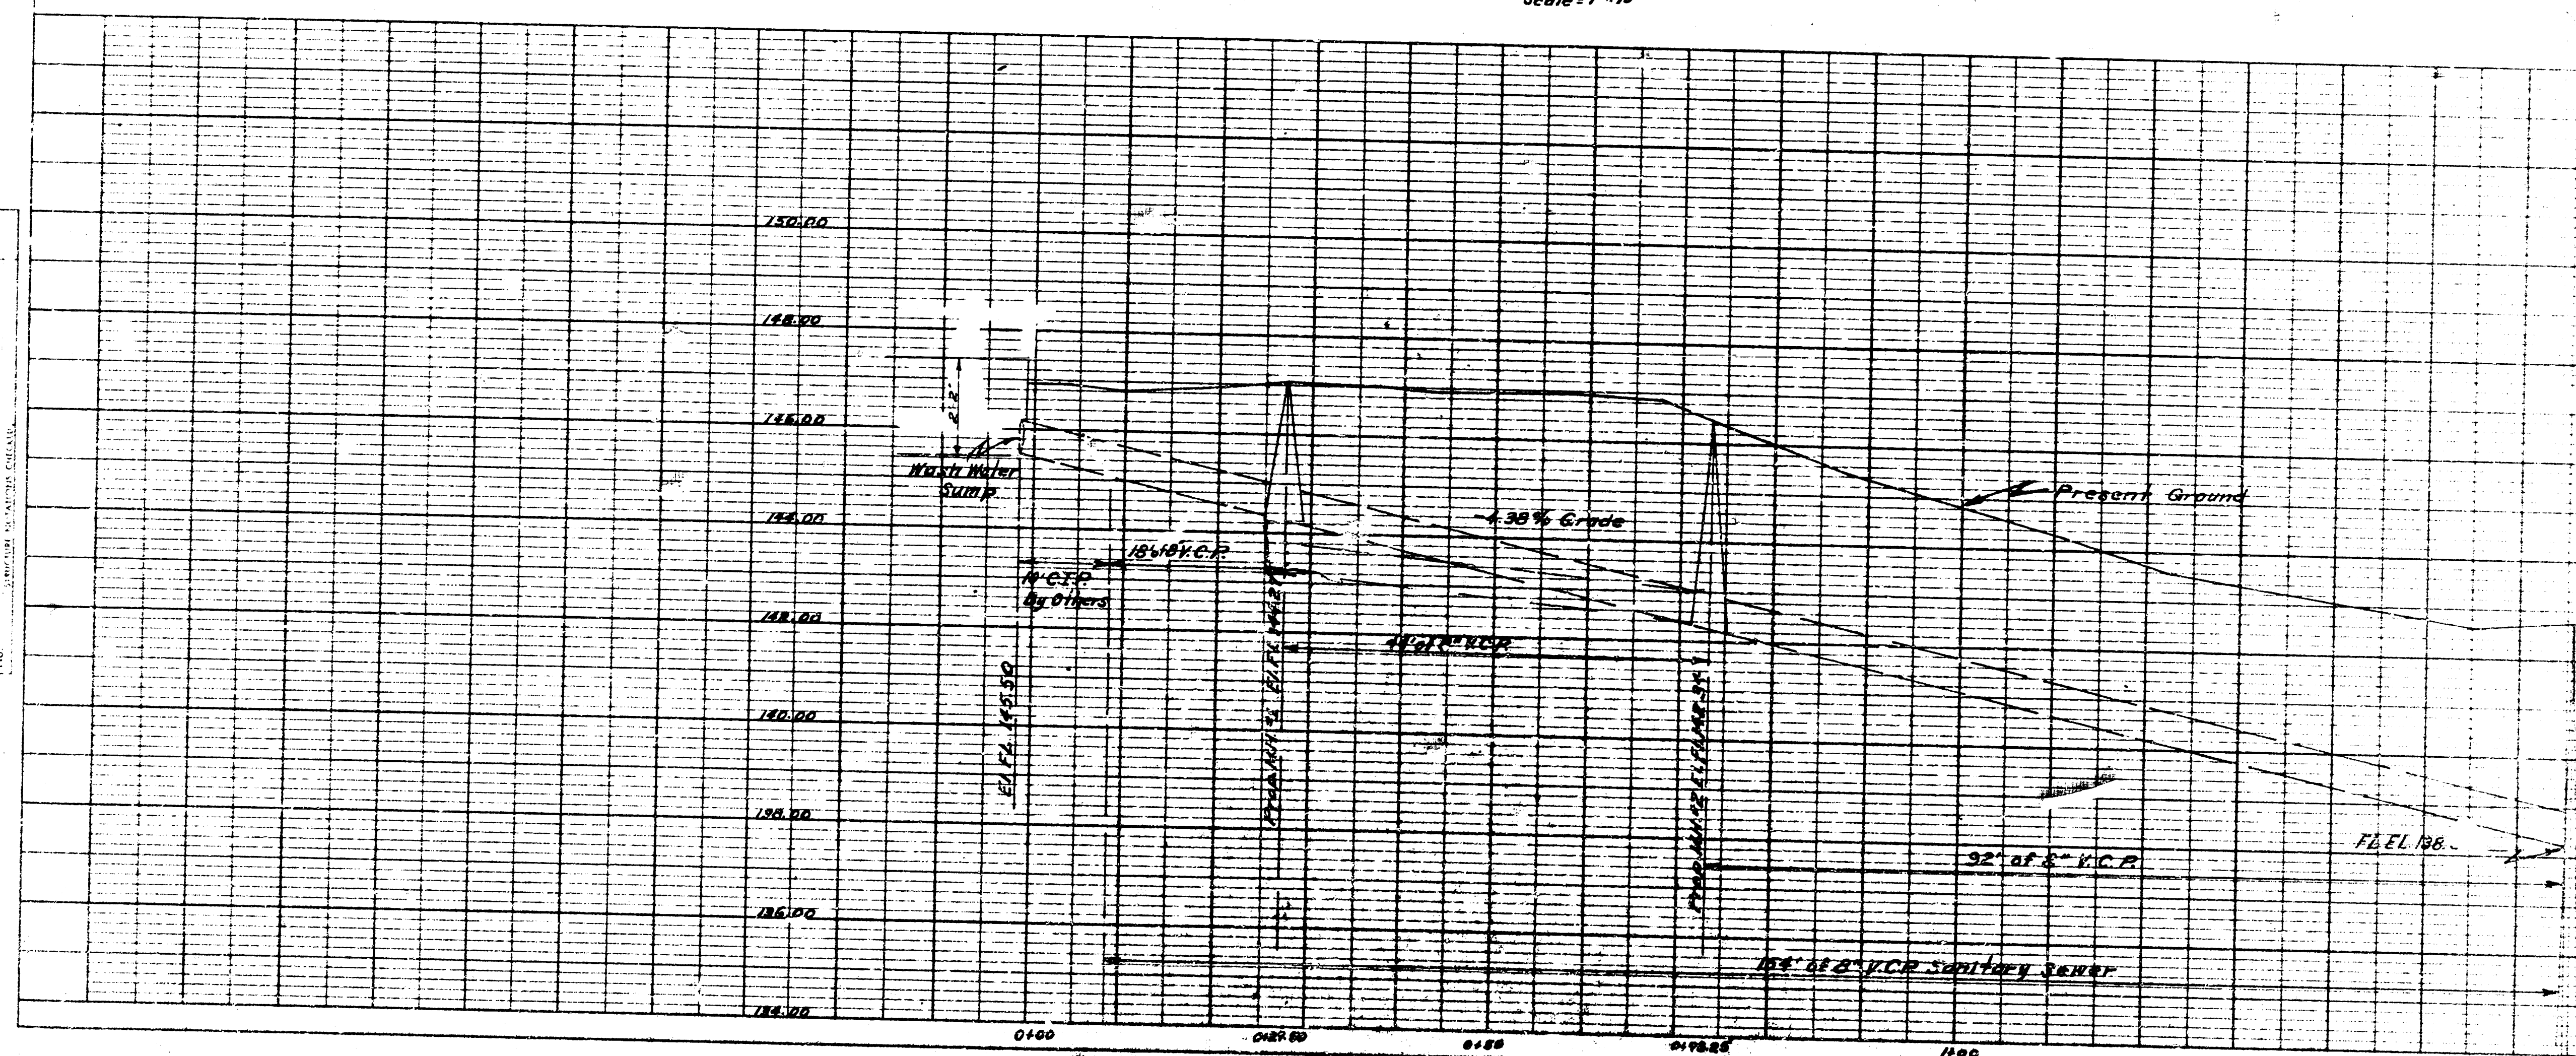


PROPOSED SEWERY SEWER
 COLLEGE HILL PARK
 BOARD OF PARK COMMISSIONERS
 WICHITA-KANSAS
 BY: J. B. PARRISH

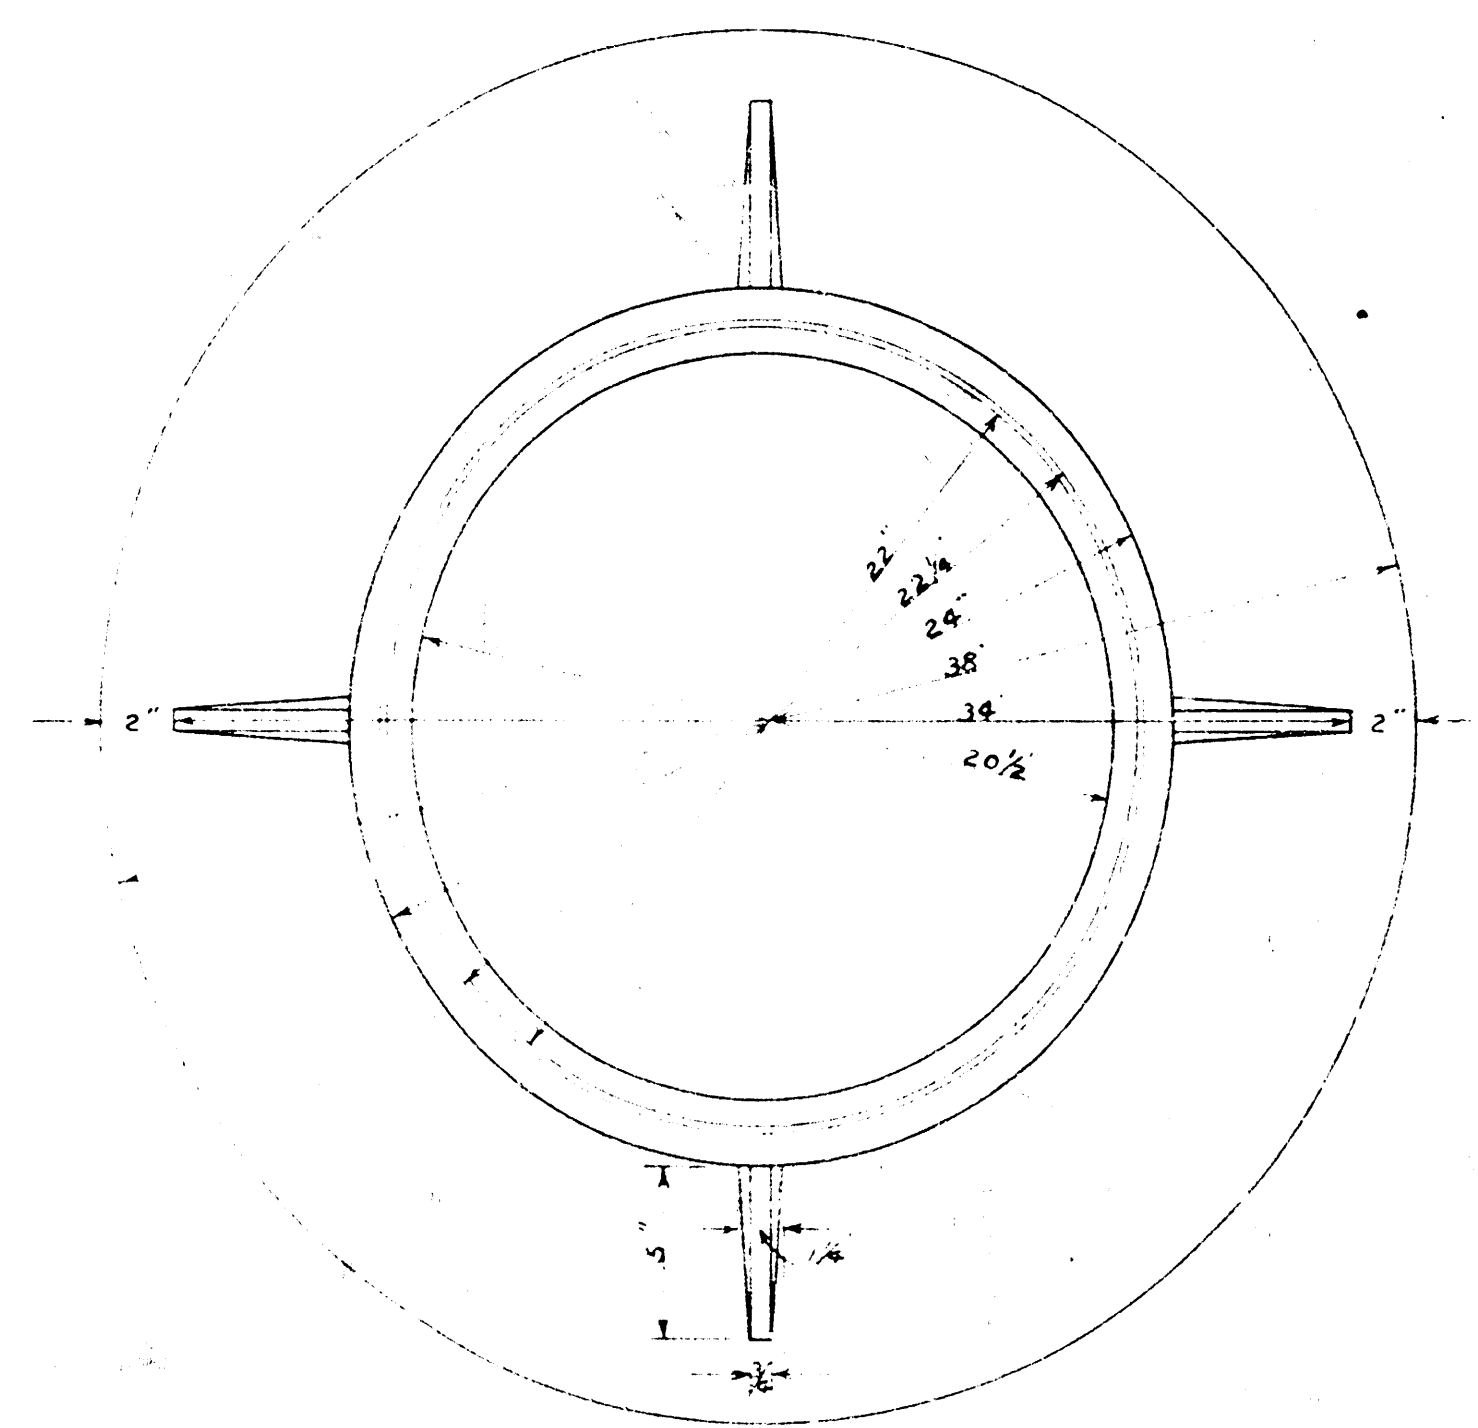


PLAN OF MANHOLE RING

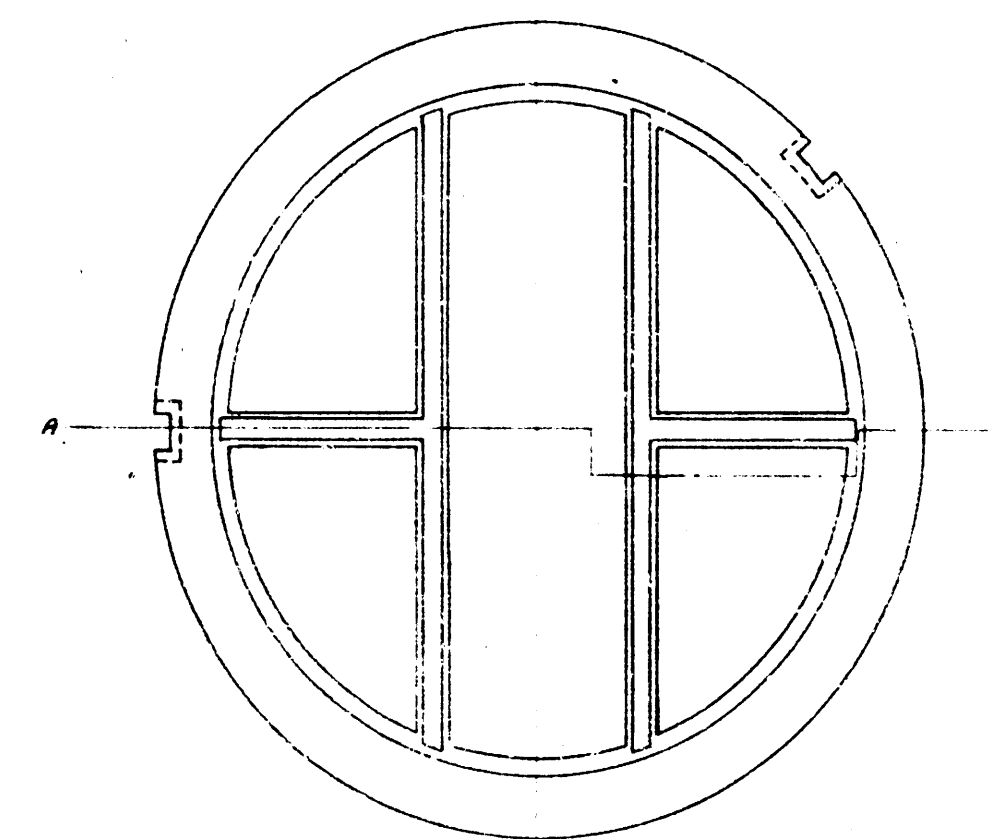


PLAN OF MANHOLE COVER

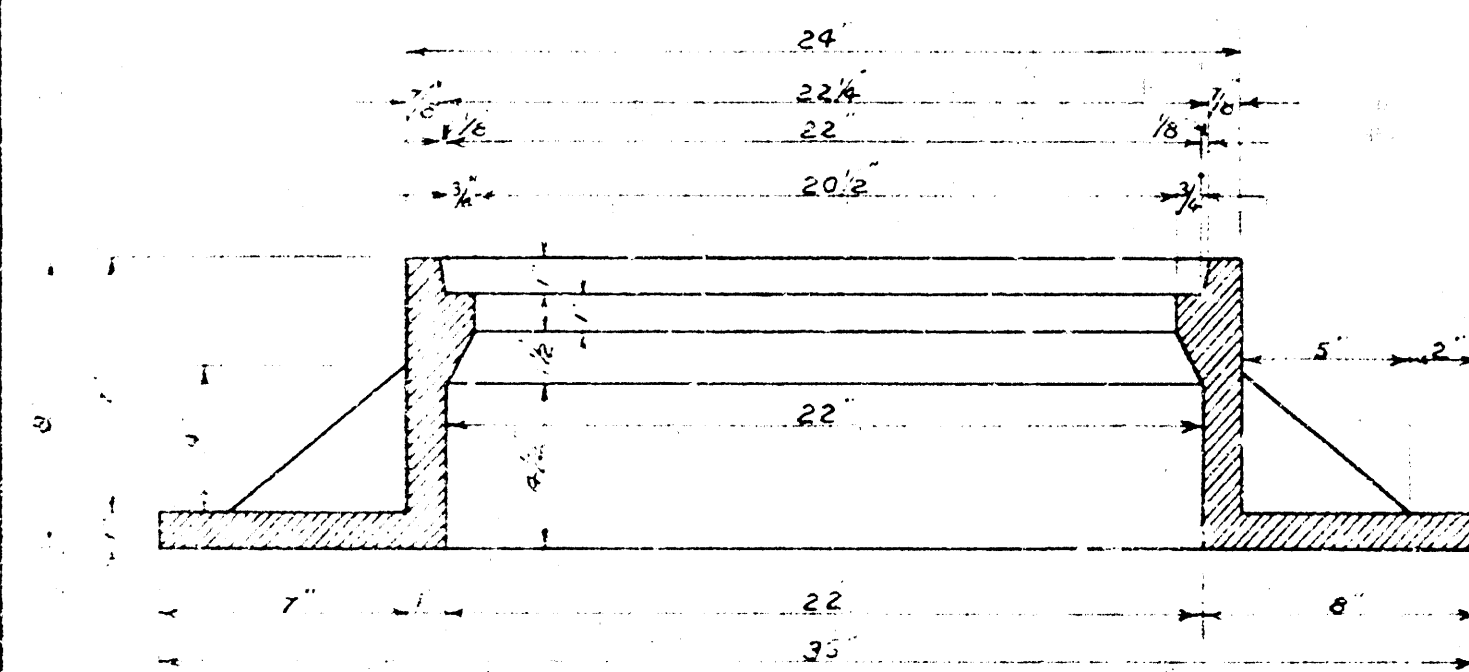


CROSS SECTION OF MANHOLE RING

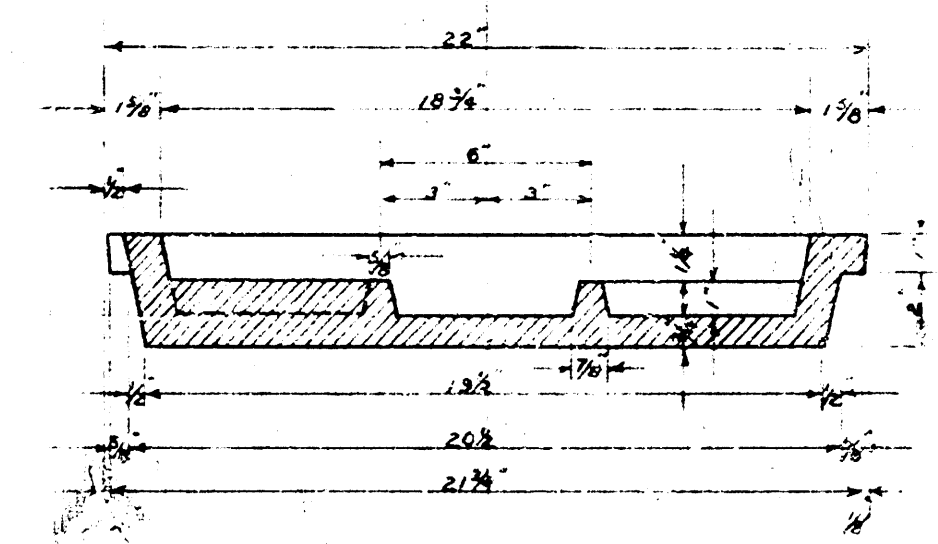

CROSS SECTION A-A
MANHOLE COVER
COVER TO BE FILLED FLUSH WITH
CONCRETE

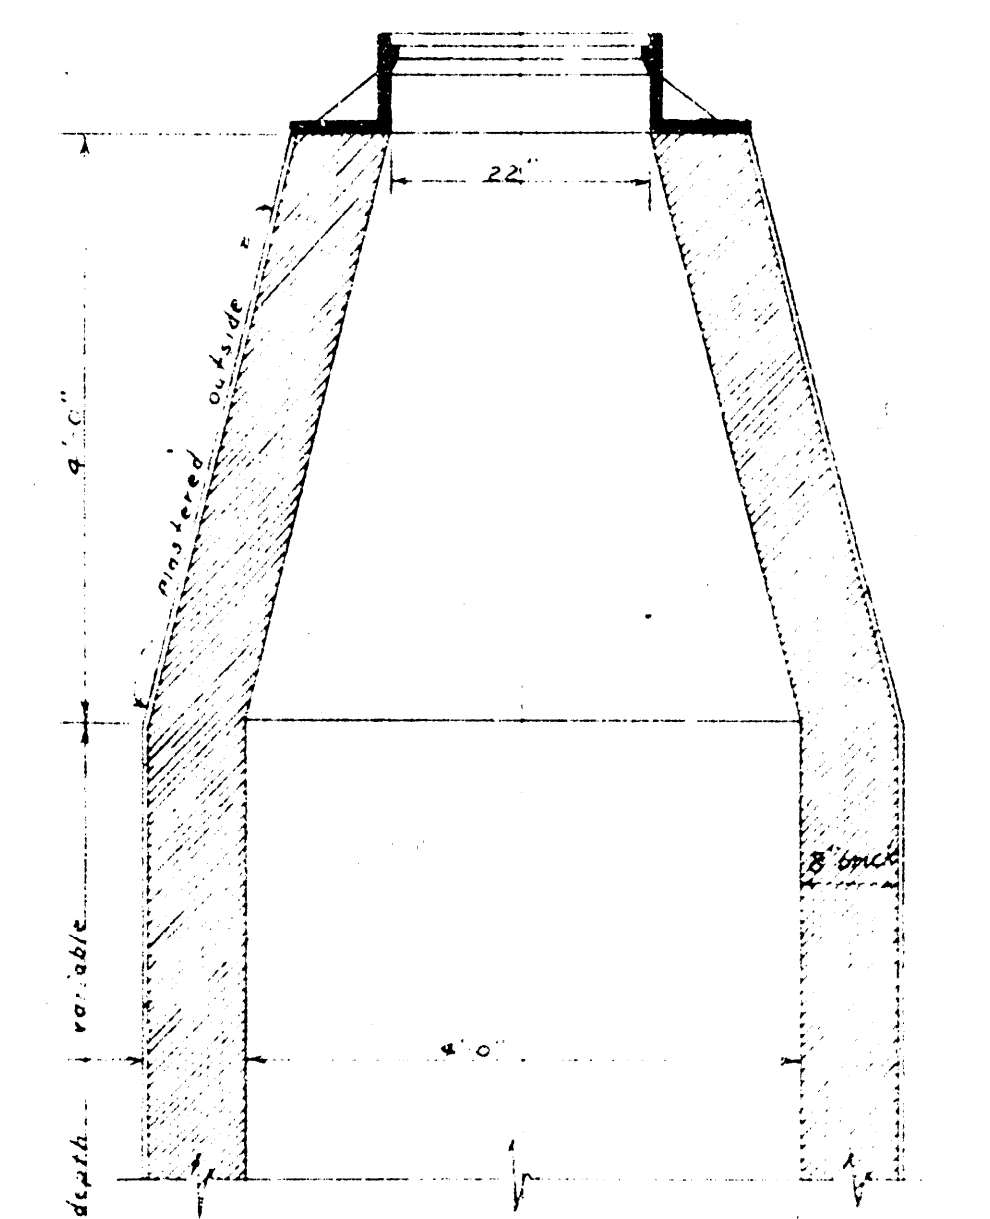


CONCRETE BASE

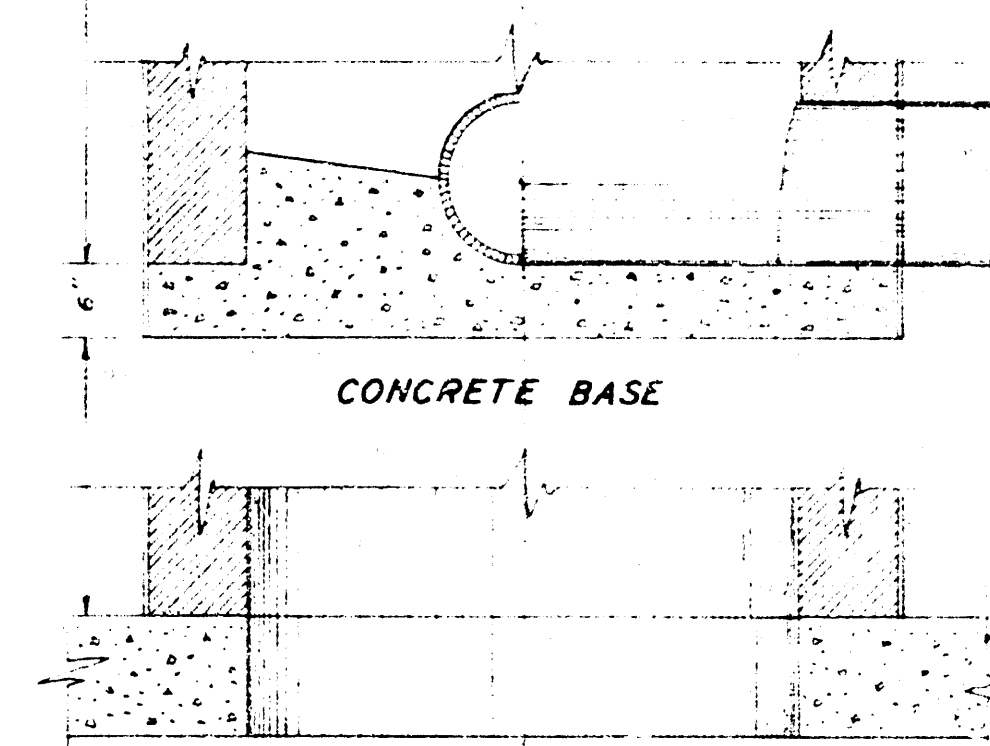

OPEN BASE

MANHOLE DETAILS

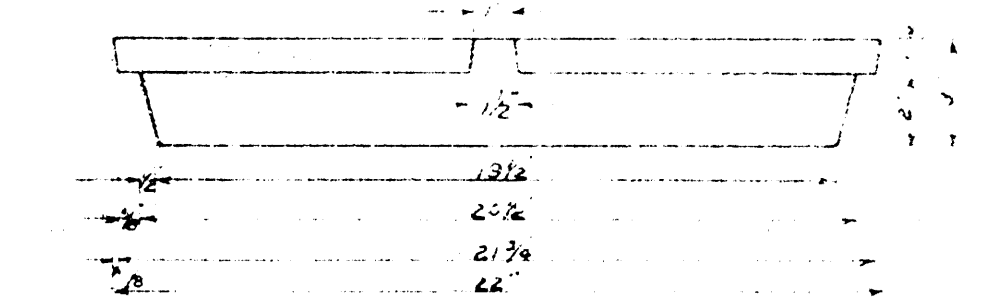

ELEVATION - MANHOLE COVER

MANHOLE & COVER DETAILS			
STANDARD DETAIL			
BOARD OF PARK COMMISSIONERS			
WICHITA KANSAS			
APRIL 15, 1944			
SCALE: 3/4" = 1'			
REV.	REV.	TRACING NO.	PRINT NO.