



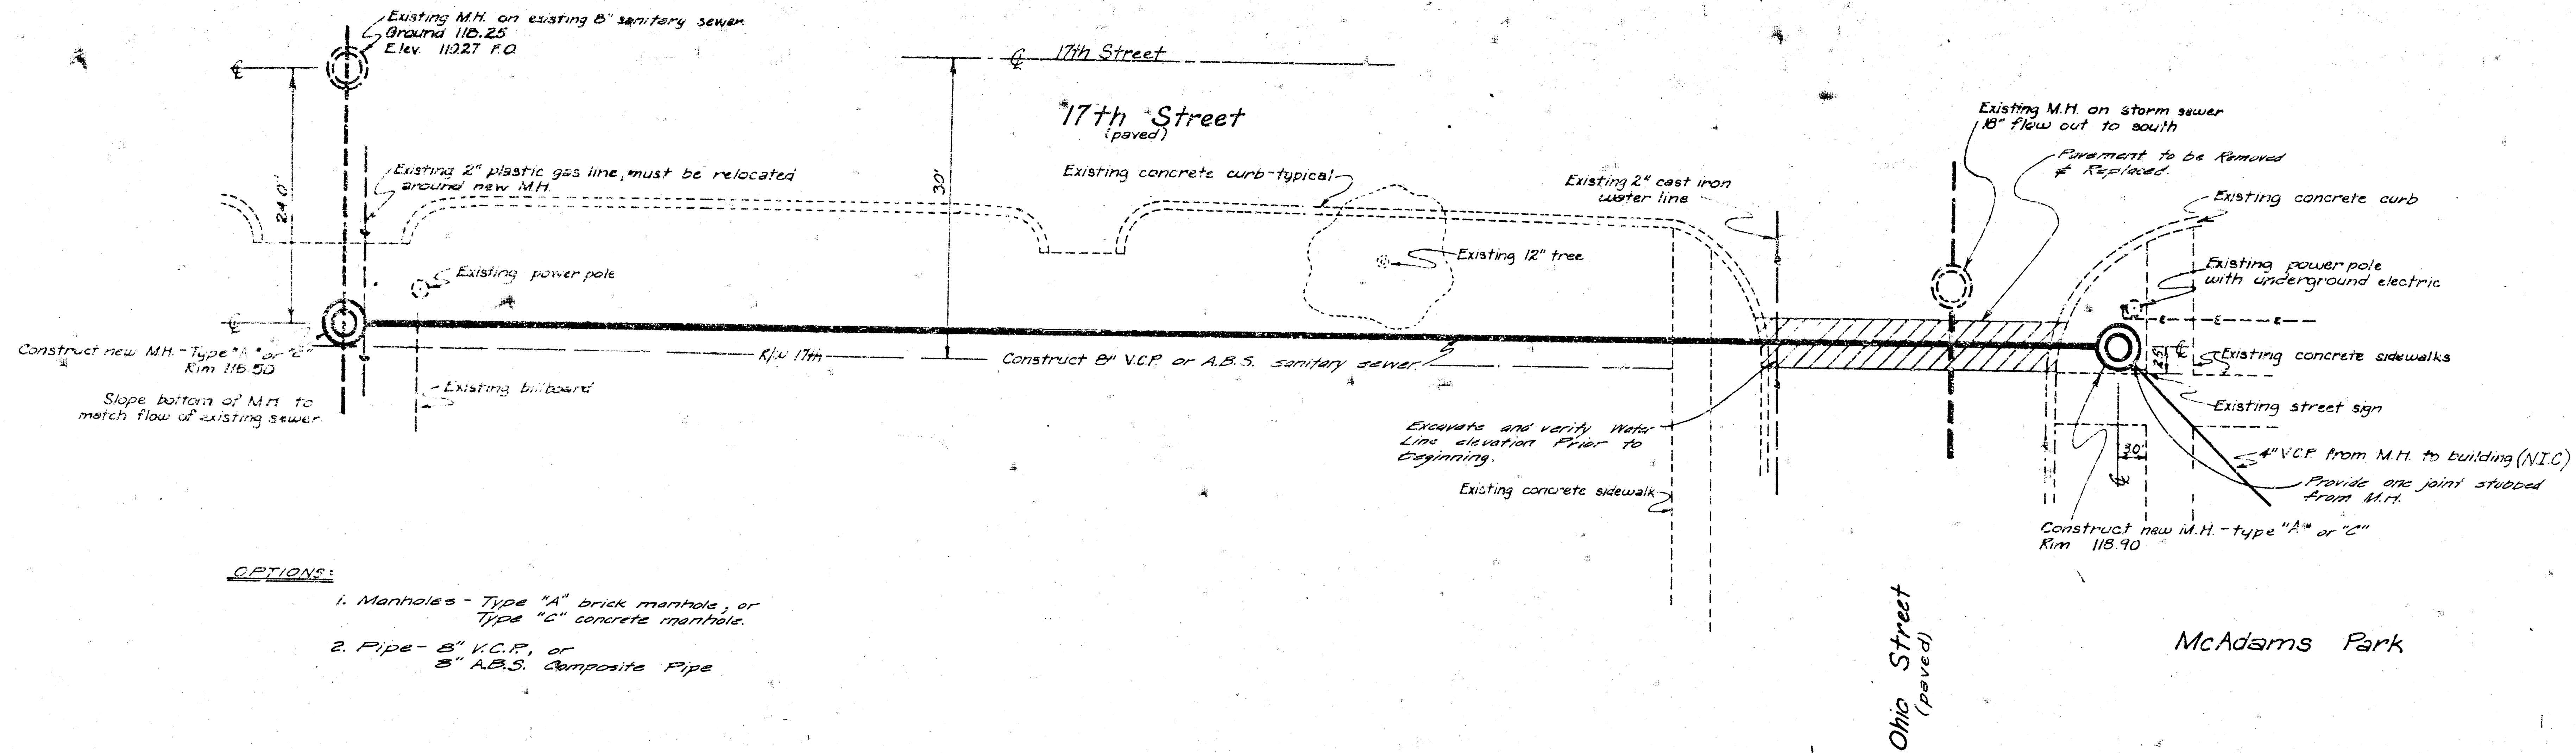

8-31-76
 APPROVED AS NOTED
 By CITY ENGINEER OF WICHITA
 Sanitary Sewers D.E.S.
 Storm Sewers _____
 Driveway Approaches _____

PLAN SCALE: 1"=10'-0" Sht #2

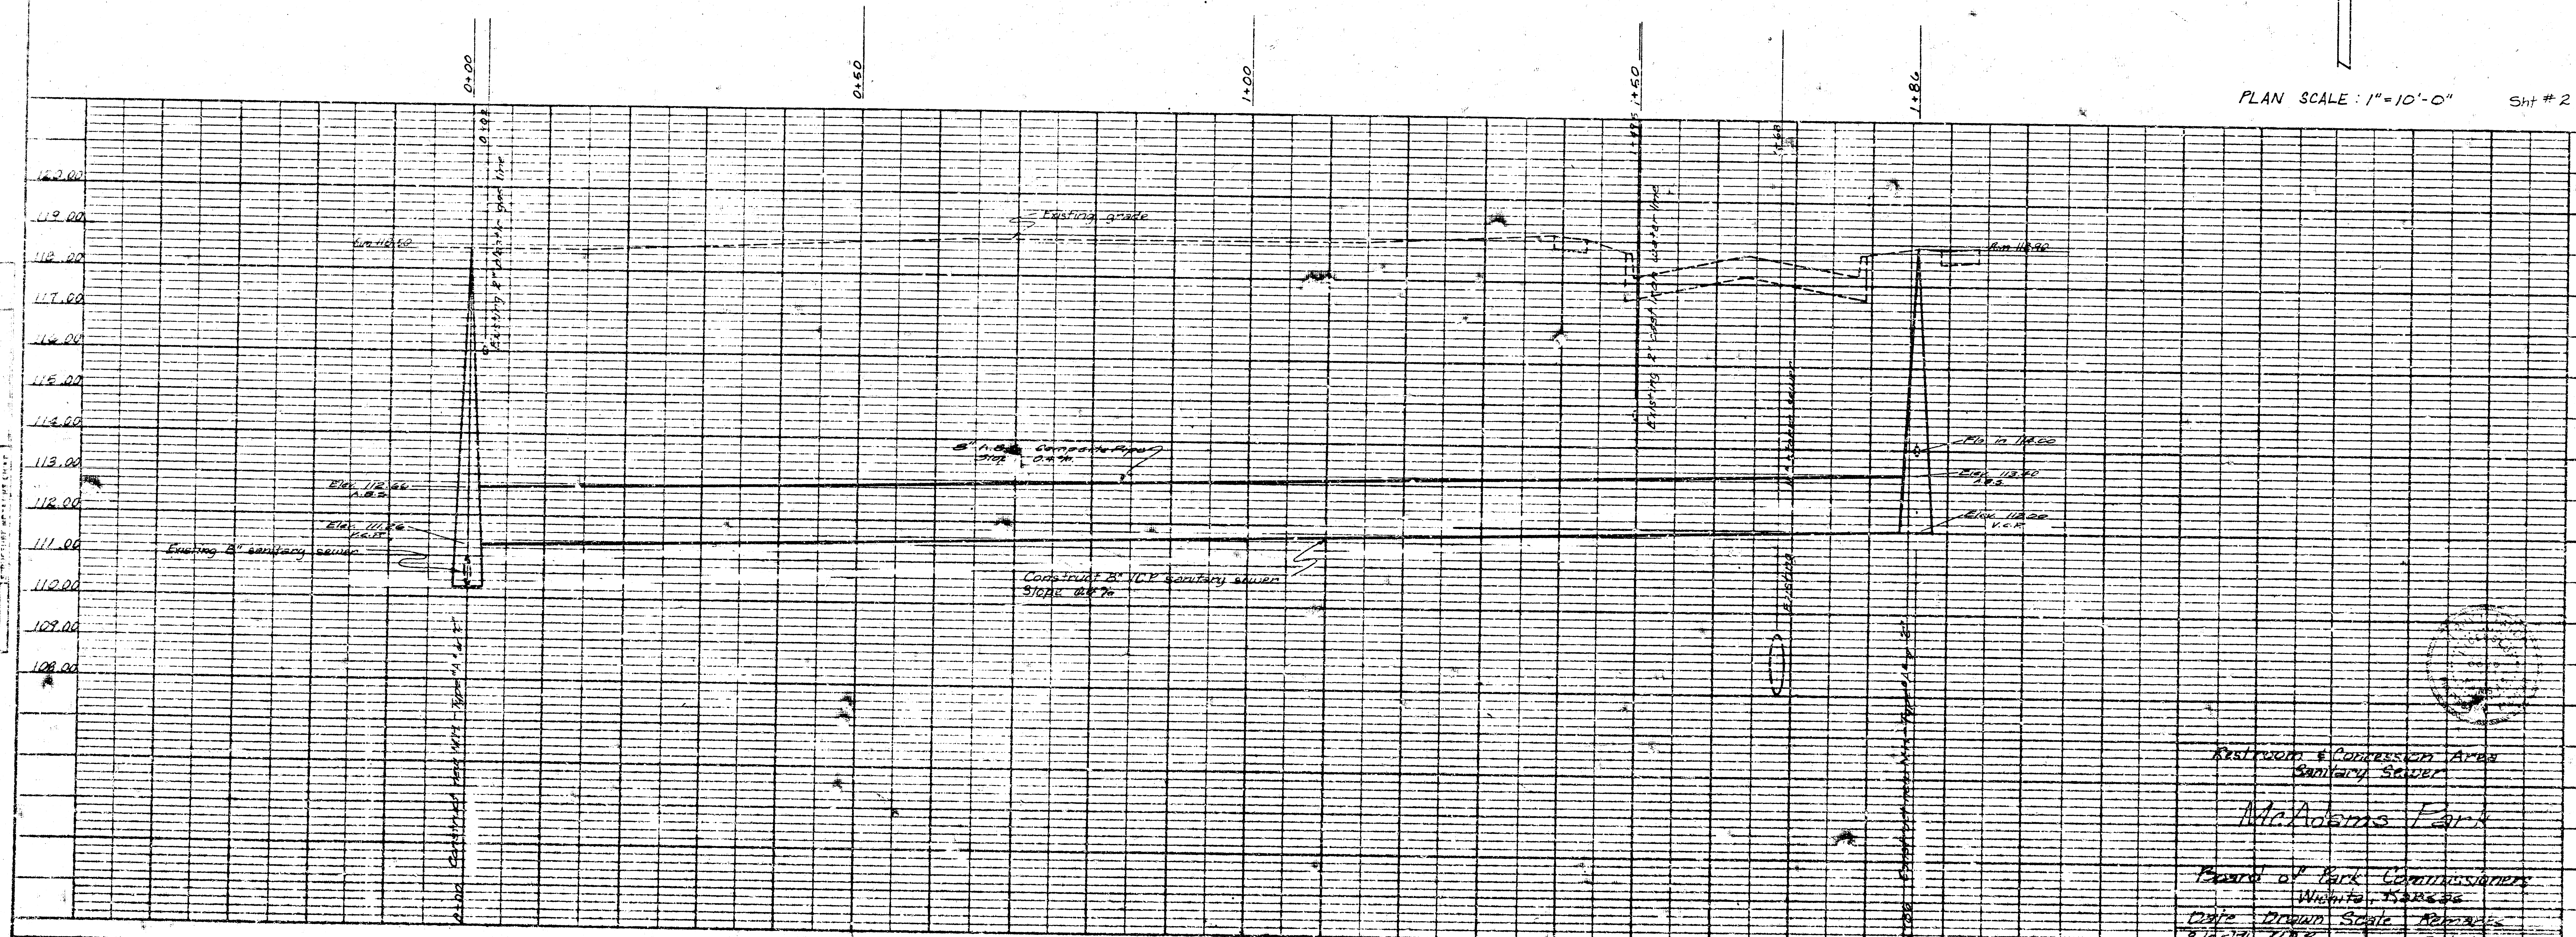

EXISTING & PROPOSED AREA
 SANITARY SEWER
 McAdams Park
 BOARD OF PARK COMMISSIONERS
 WICHITA, KANSAS
 DATE DRAWN SCALE 8-13-76 2164