


1" = 100' HORIZONTAL SCALE
 1" = 10' VERTICAL SCALE
 1939

1" = 100' HORIZONTAL SCALE
 1" = 10' VERTICAL SCALE
 1939

GRADUATE ENGINEER
 DON O. McJURIG C.E. CONSULTING CIVIL ENGINEER
 210 N.E.H. BLVD. MARCH 26, 1939 WICHITA, KANSAS

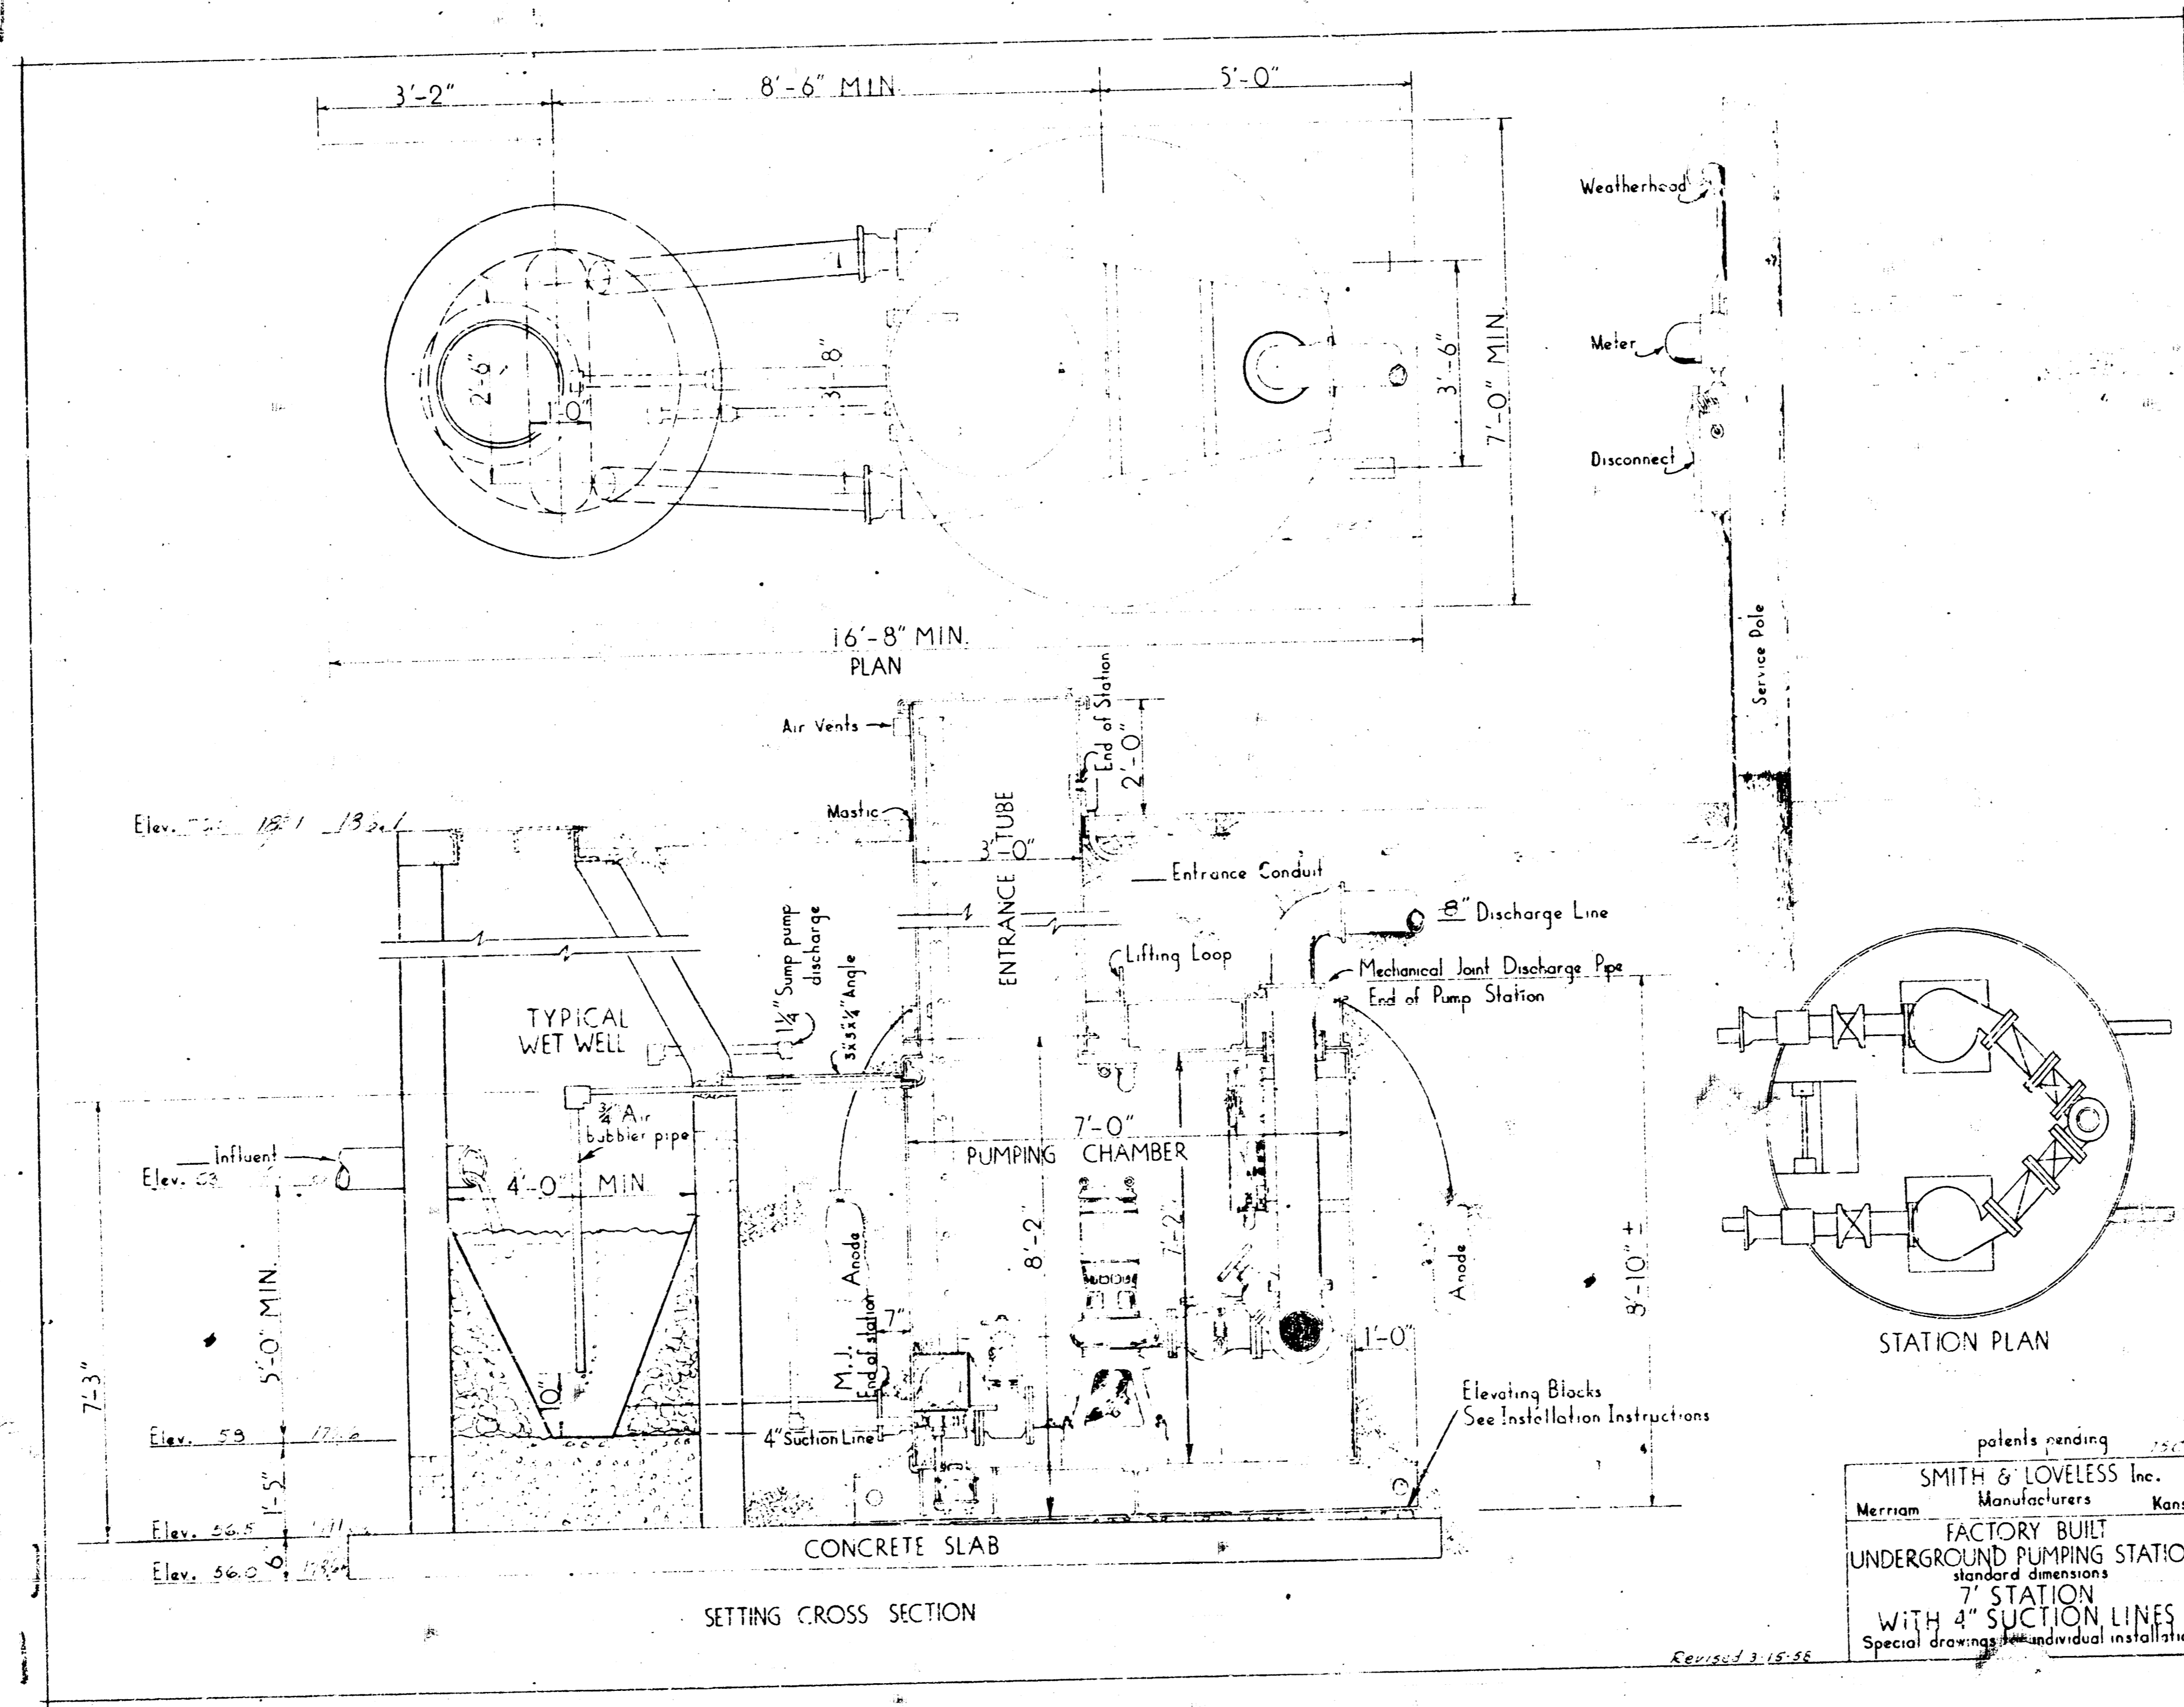

patents pending 1967
 SMITH & LOVELESS Inc.
 Manufacturers Kansas
 Merriam
 FACTORY BUILT
 UNDERGROUND PUMPING STATION
 standard dimensions
 7' STATION
 WITH 4" SUCTION LINES
 Special drawings for individual installations.

Revised 3.18.66