
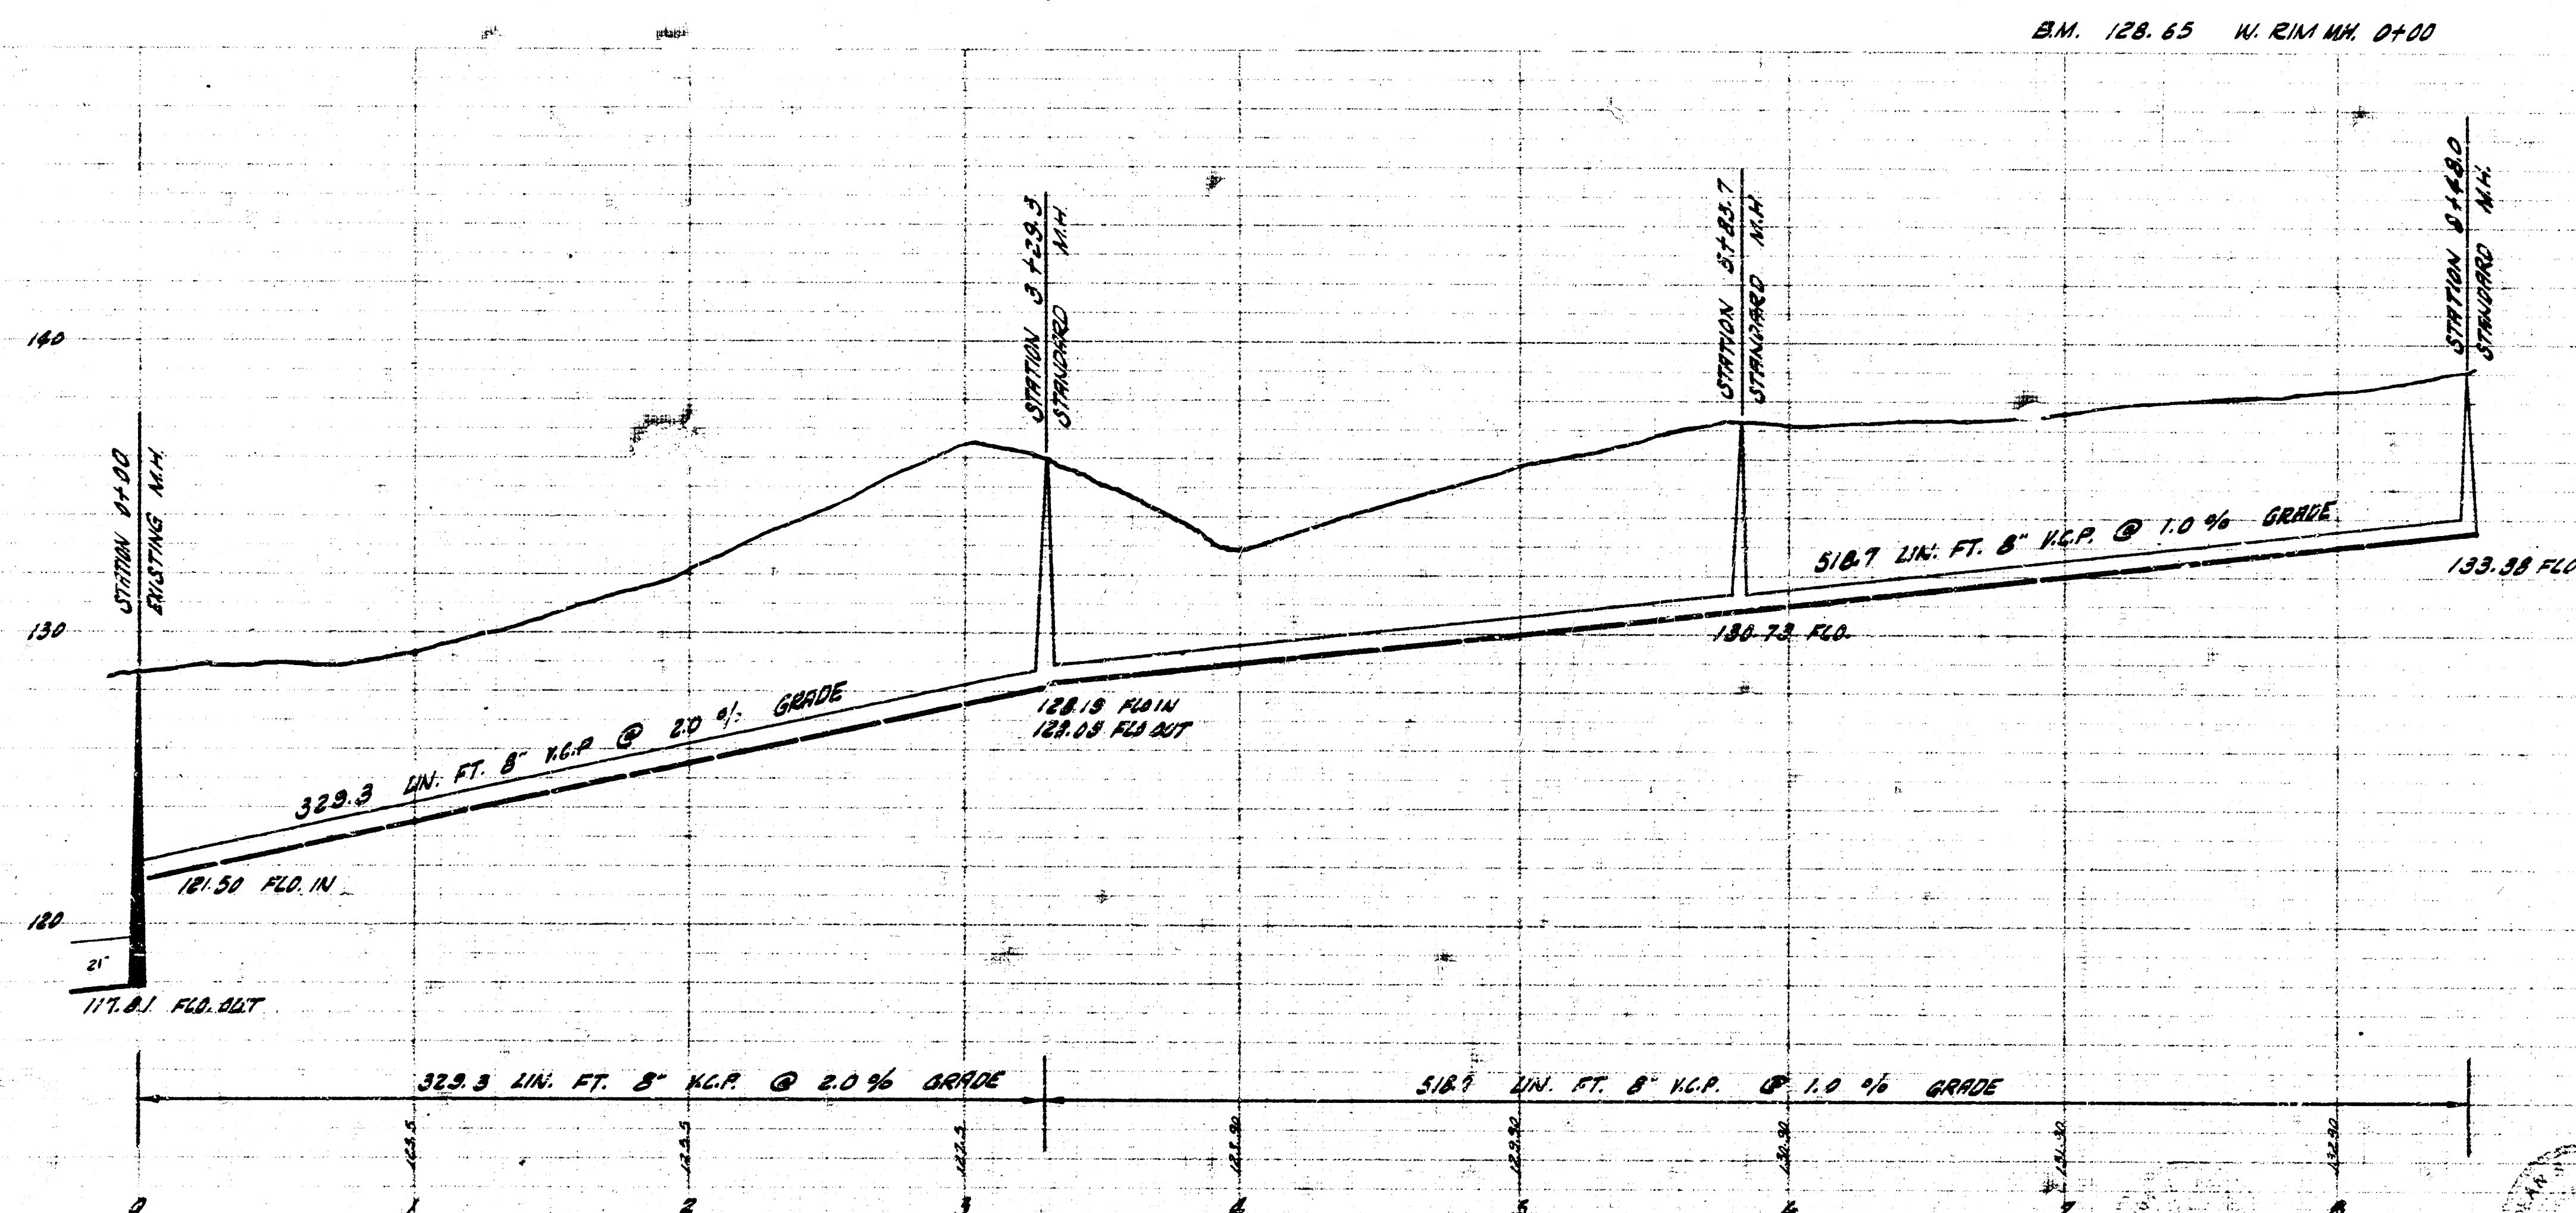


SURVEY BY: HANSEN & SONS
 DRAWN BY: GND
 CHECKED BY:

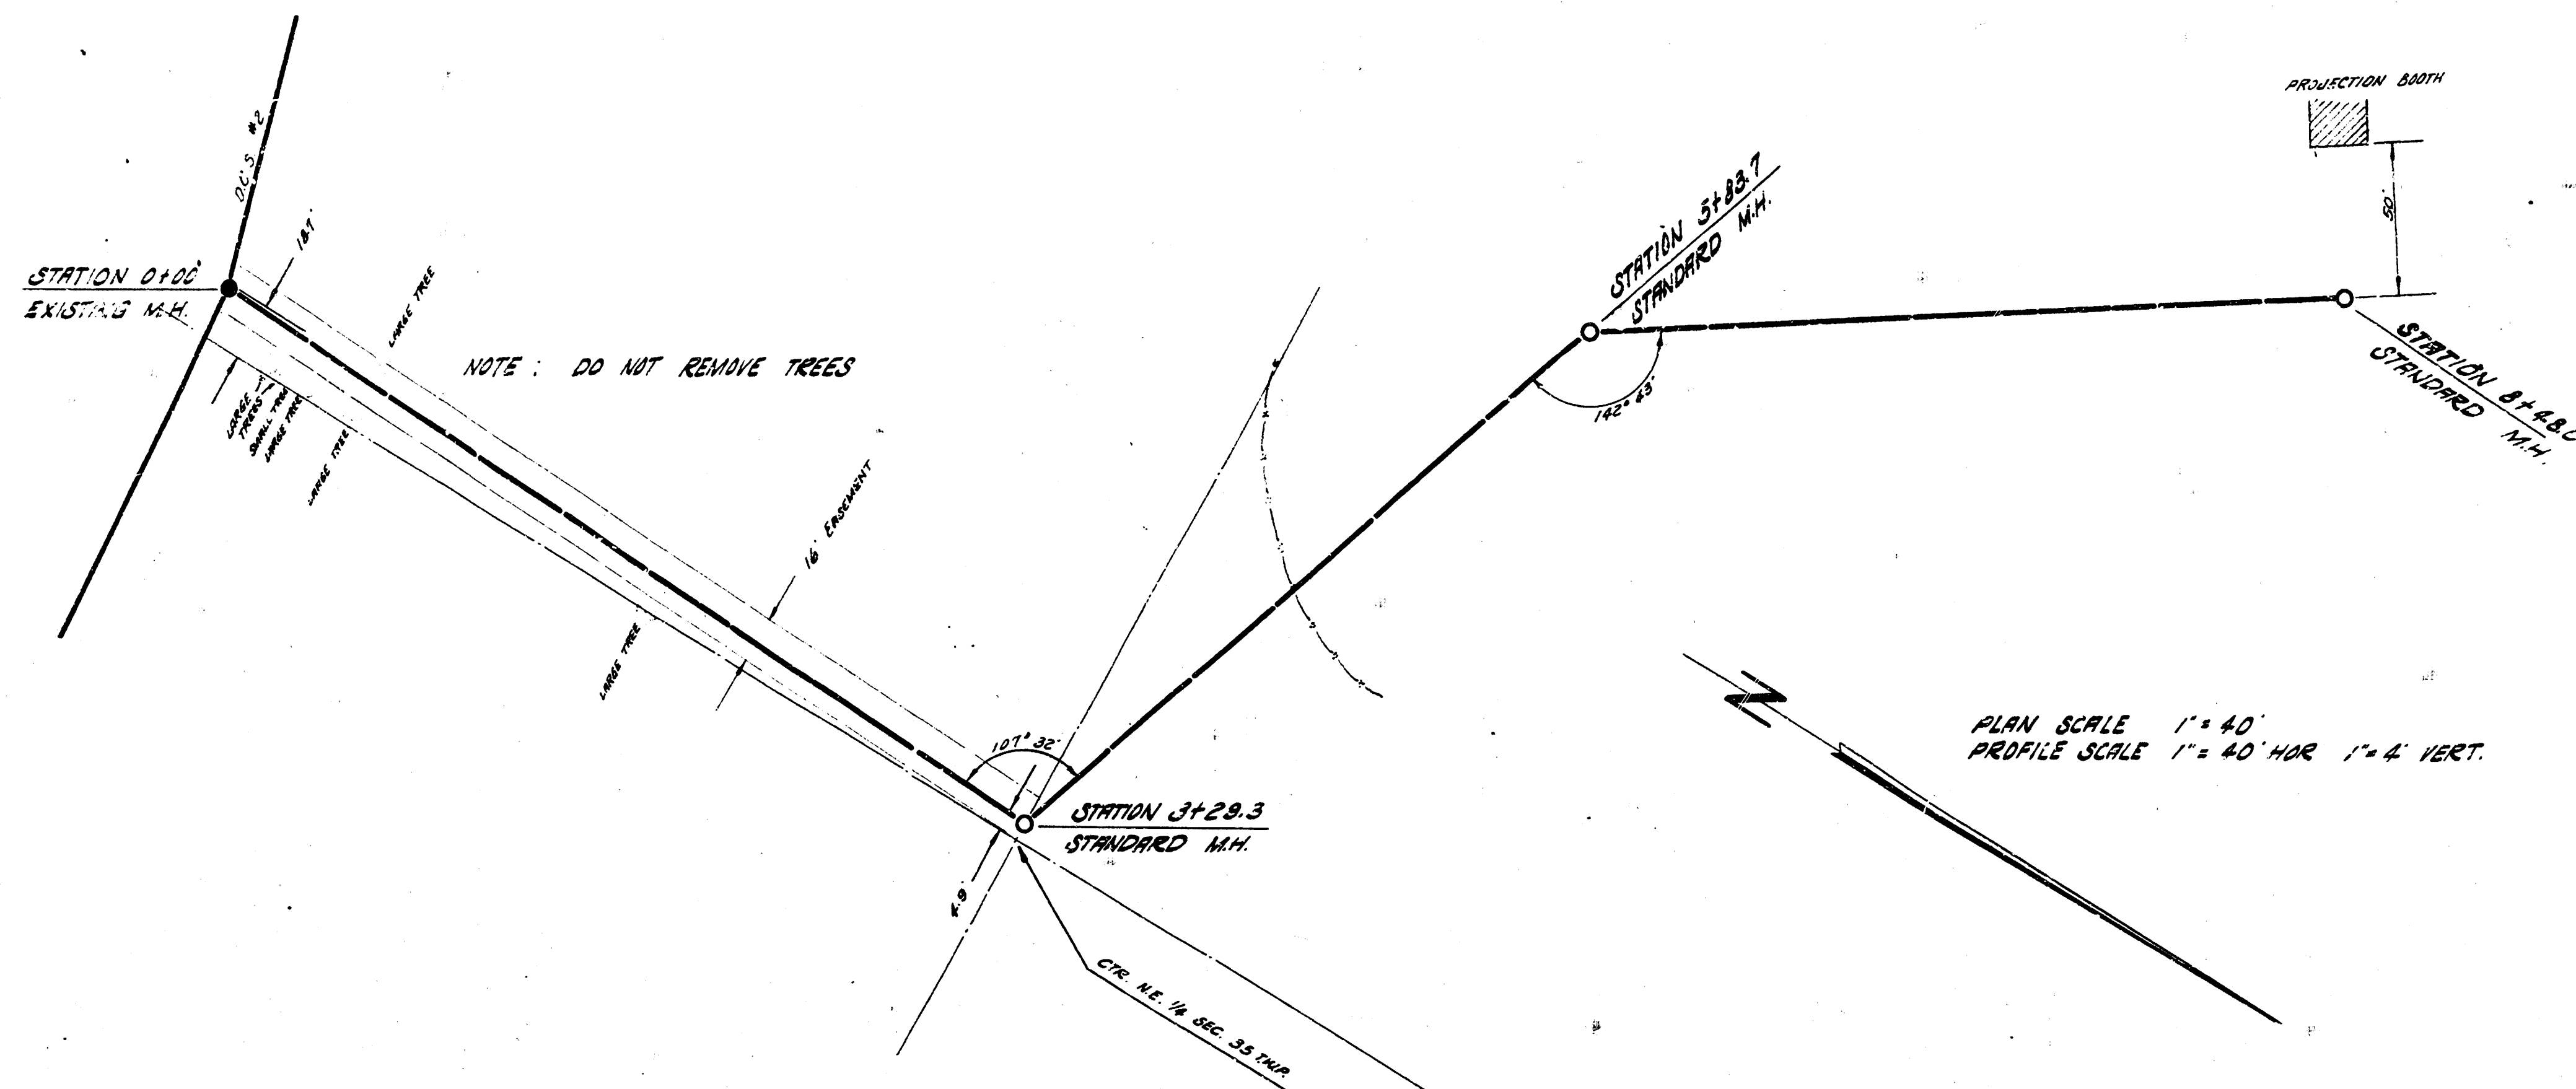

MEADOWLARK THEATRE SEWER
 CITY OF WICHITA, KANSAS
 B.E. SMITH CITY ENGINEER
 PRIVATE CONTRACT DATE