


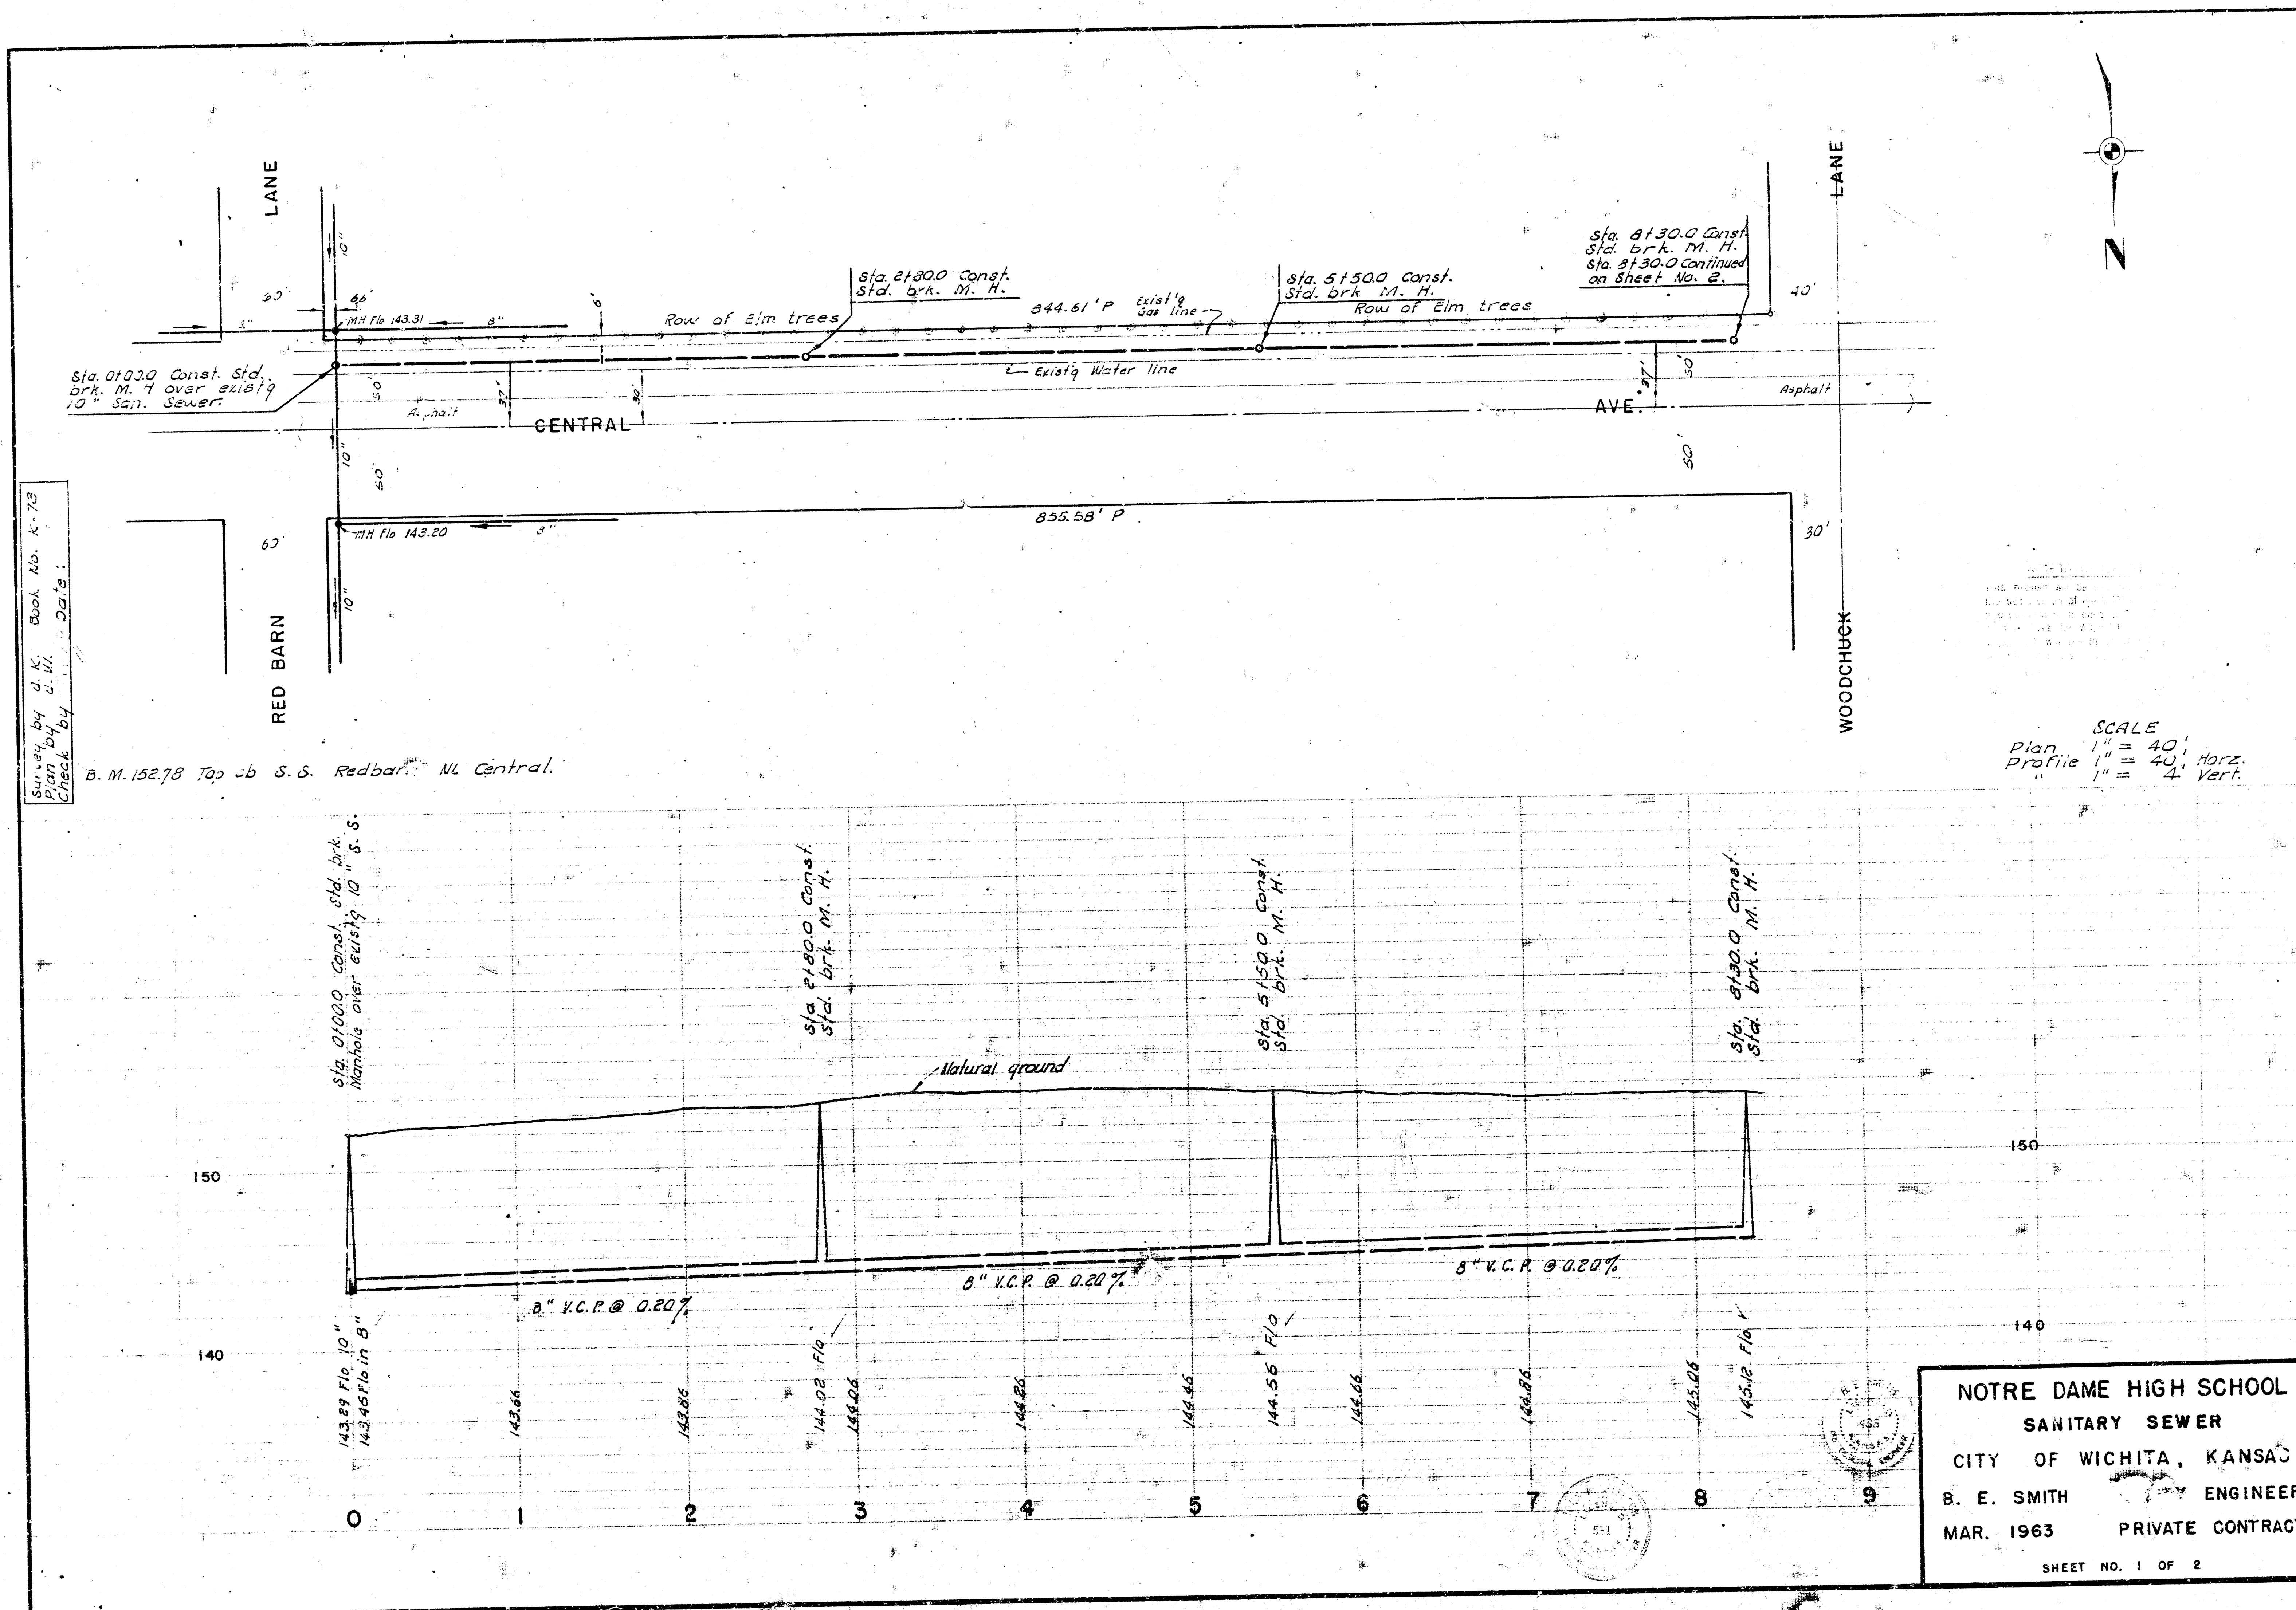

Survey by S.M. Book No. K-73
Checked by S.M. Date: 1/64

B.M. 15278 Top of S.S. Redbar. N. Central.

SCALE
Plan 1" = 40'
Profile 1" = 40' Horiz.
1" = 4' Vert.

NOTRE DAME HIGH SCHOOL
SANITARY SEWER
CITY OF WICHITA, KANSAS
B. E. SMITH ENGINEER
MAR. 1963 PRIVATE CONTRACT
SHEET NO. 1 OF 2

