




6+78.82

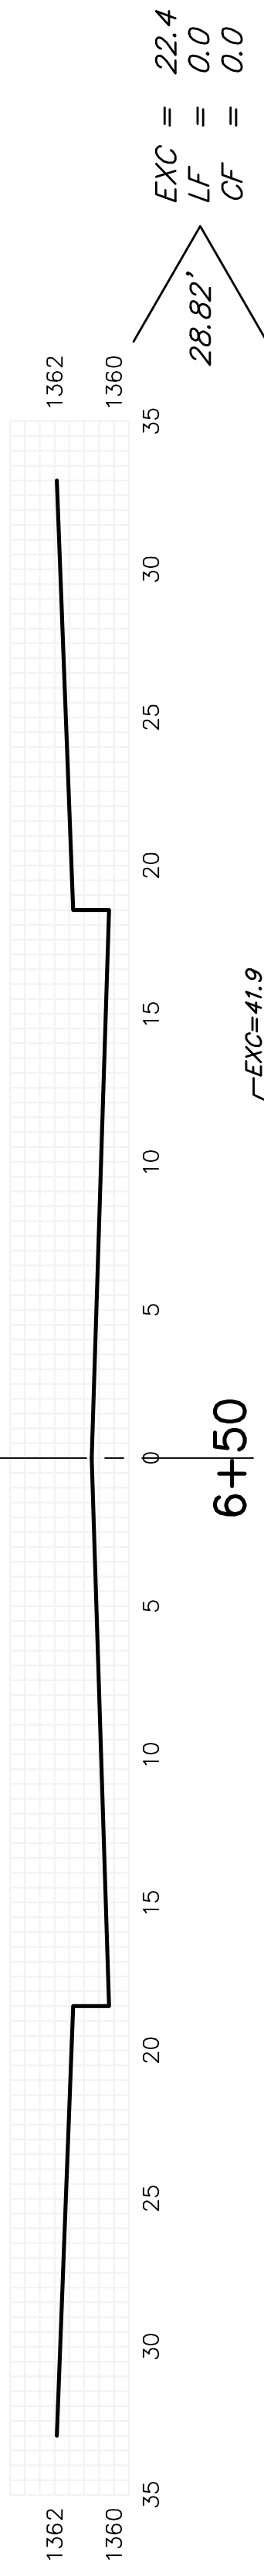


6+50

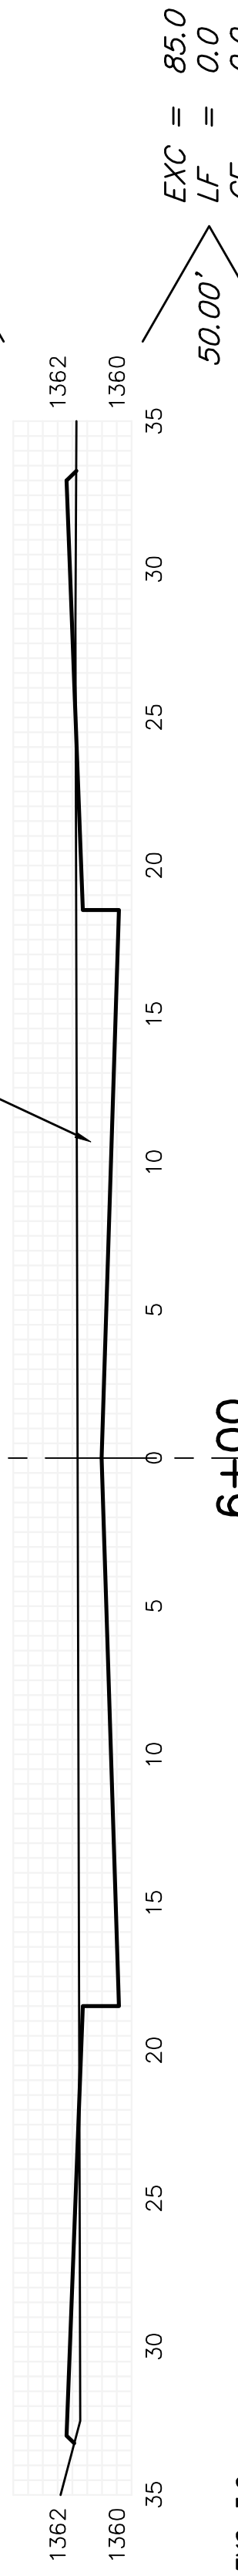


6+00

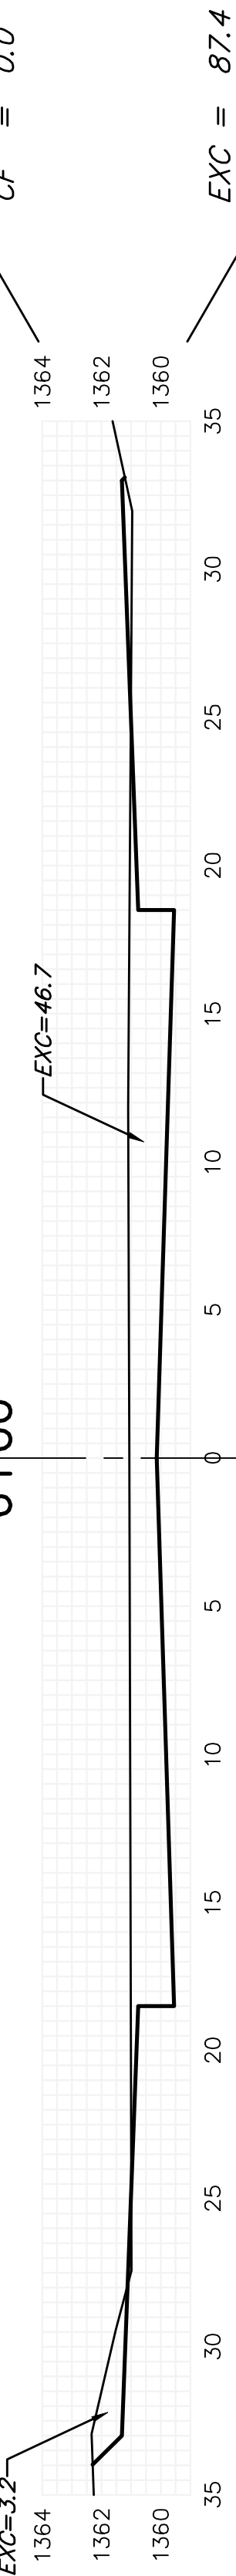


5+50

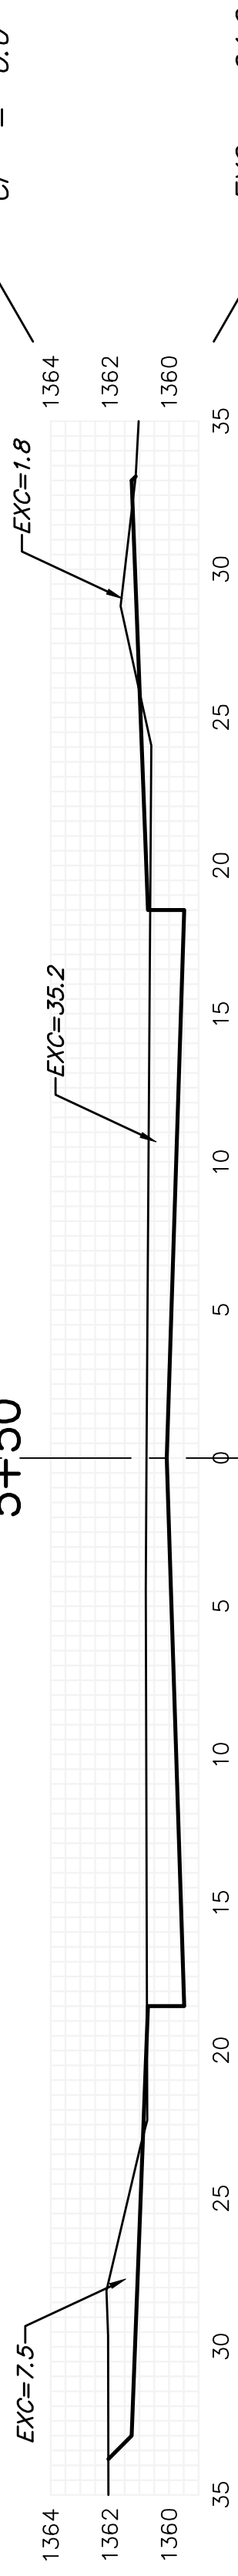


5+00

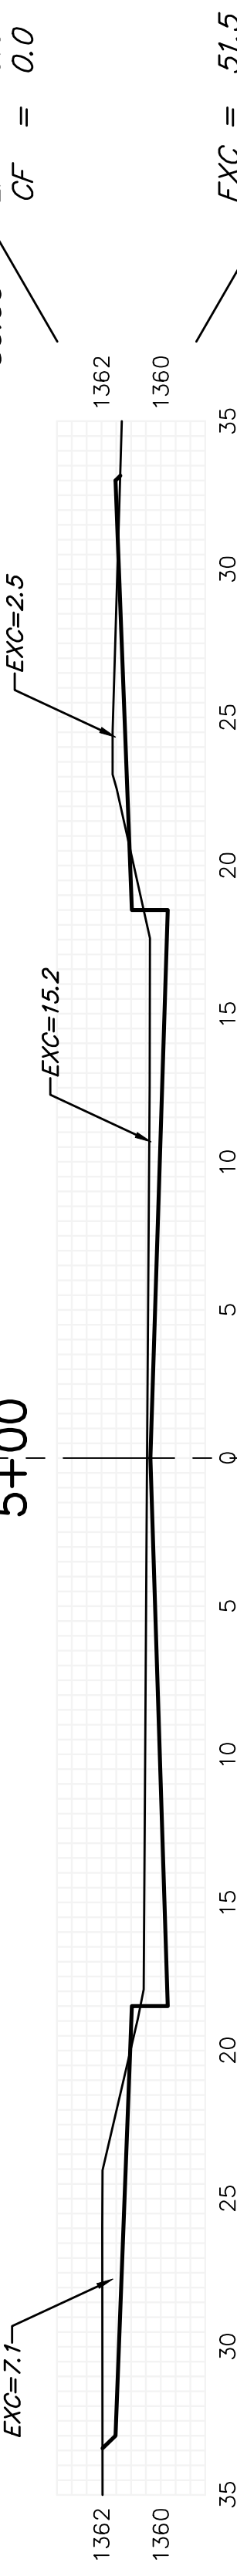


4+50

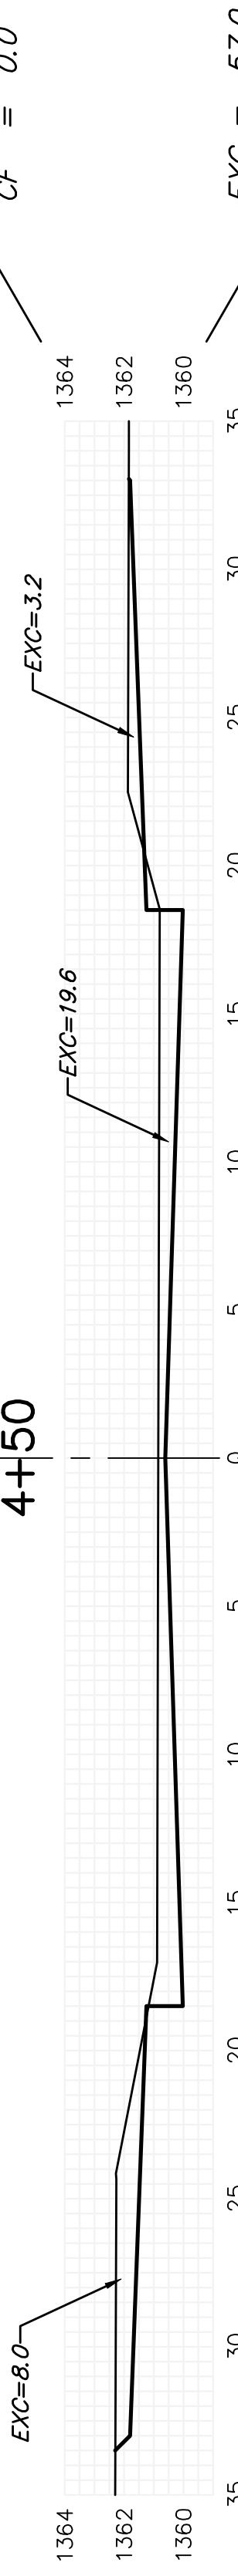


4+00

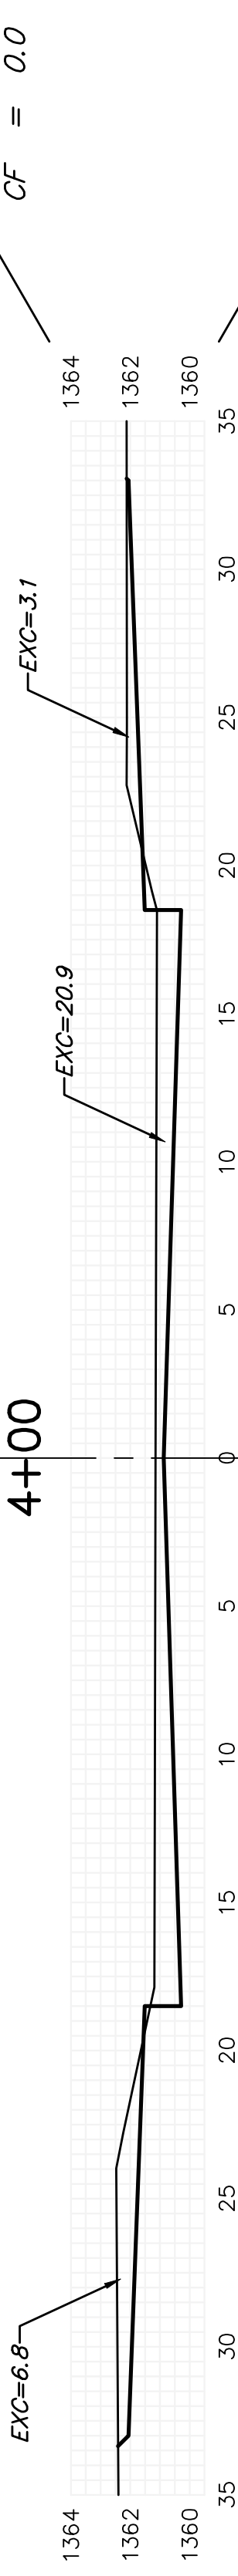


3+50

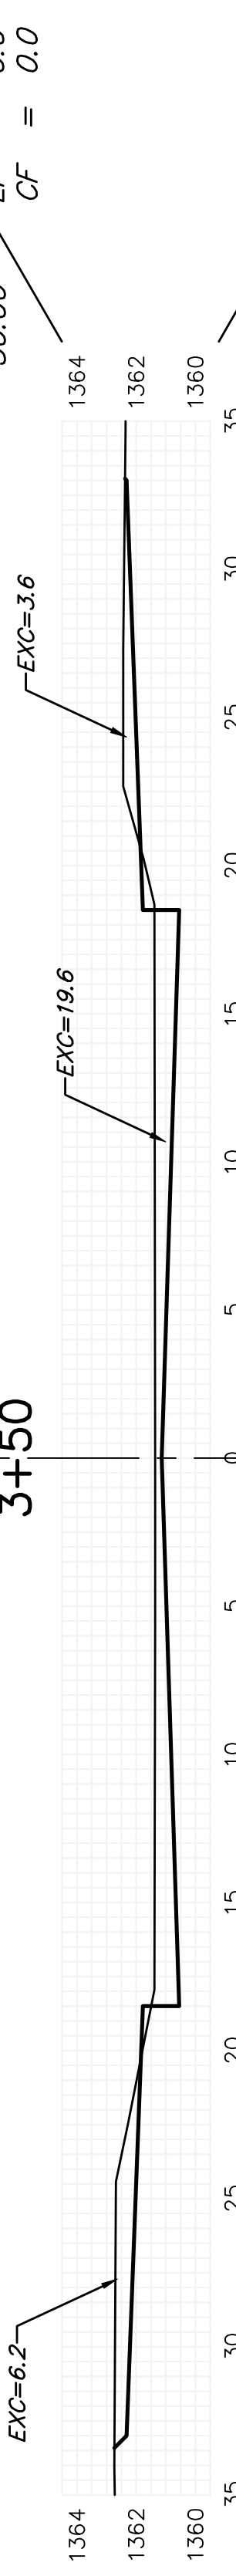


3+00

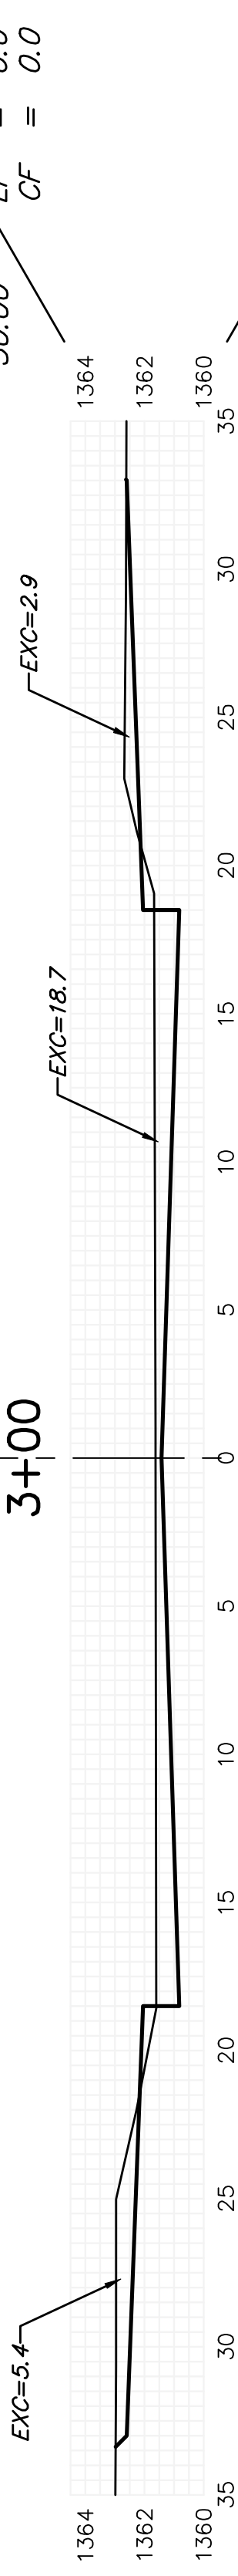


2+50

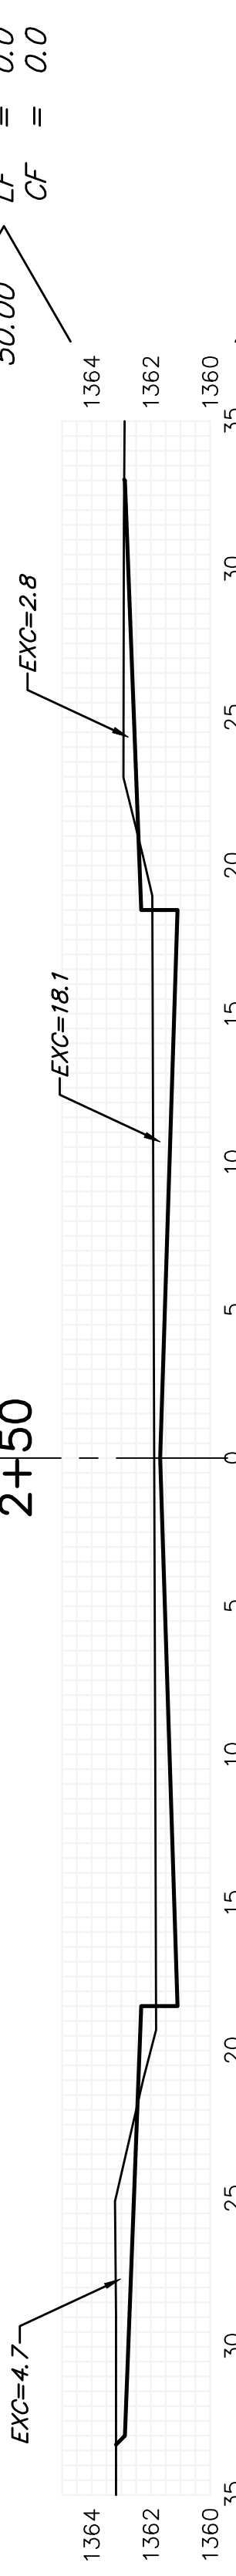


2+00

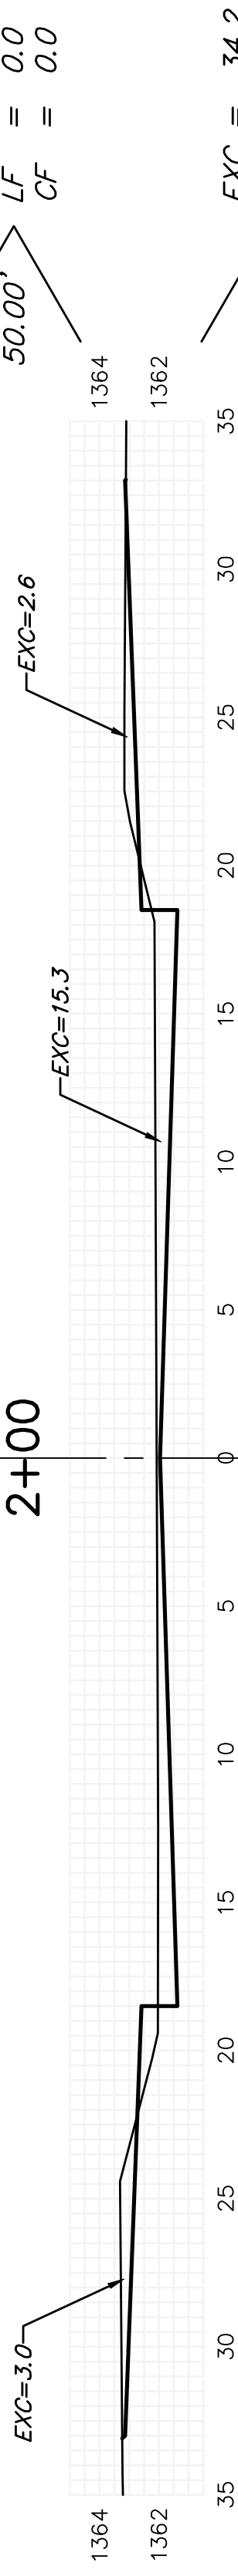


1+50

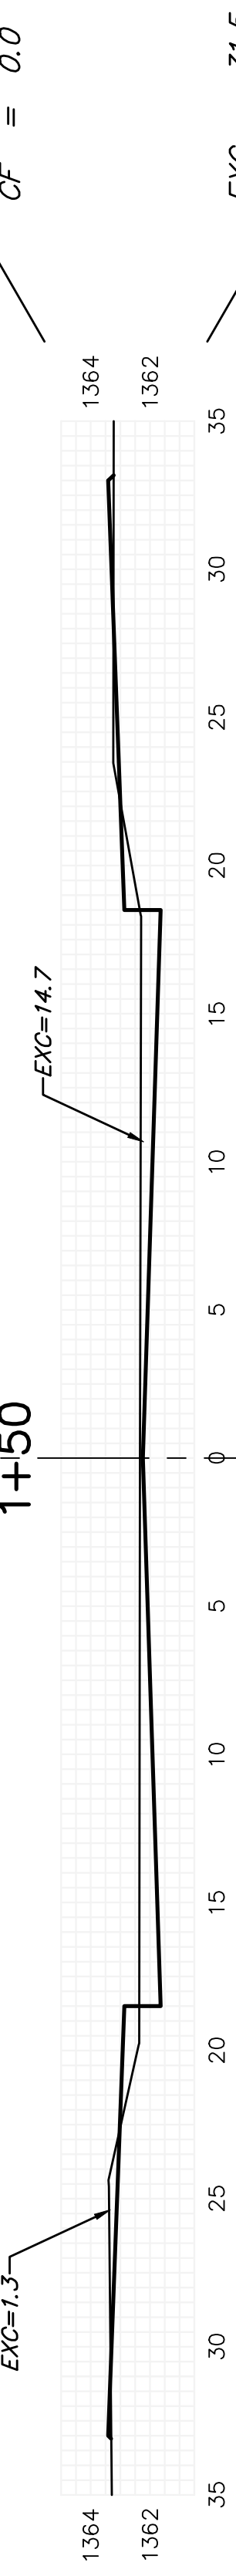


1+00

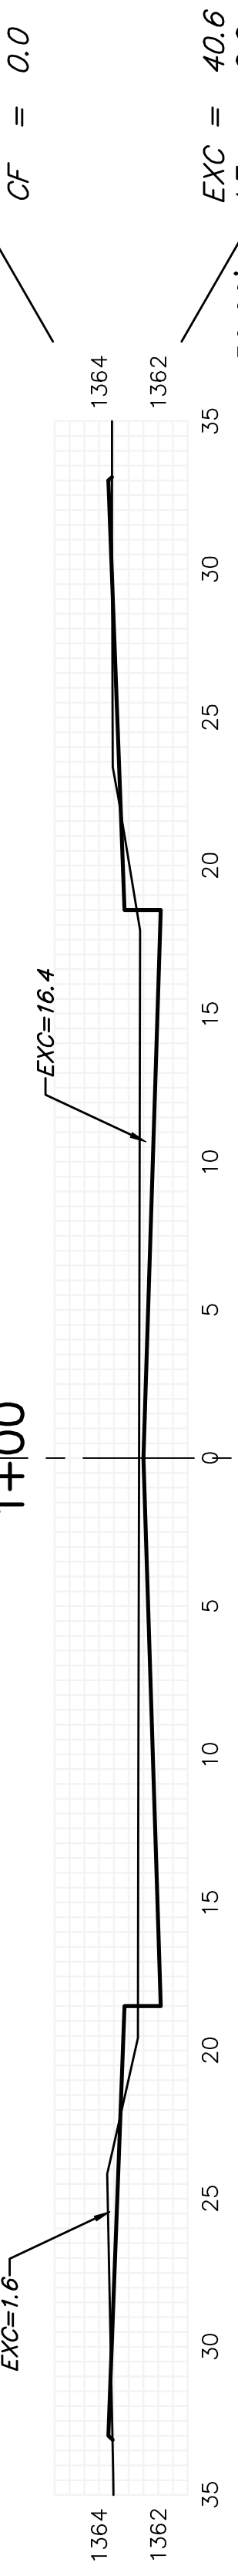

0+50

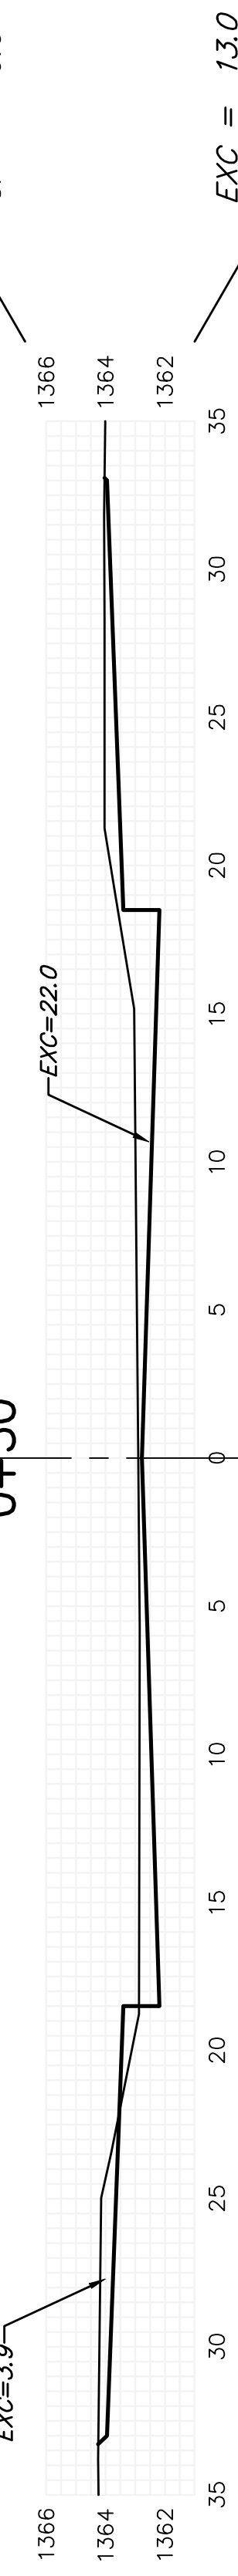

0+37.30

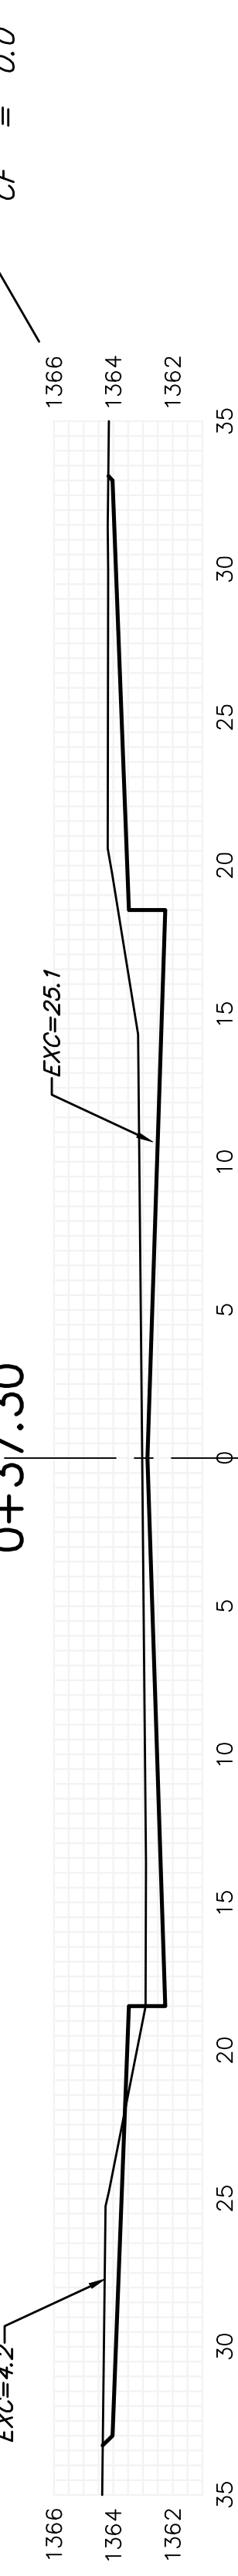

RIDGEPOINT

Sheet Totals
 Excavation = 686.5 C. Y.
 Loose Fill = 0.0 C. Y.
 Compacted Fill = 0.0 C. Y.

