

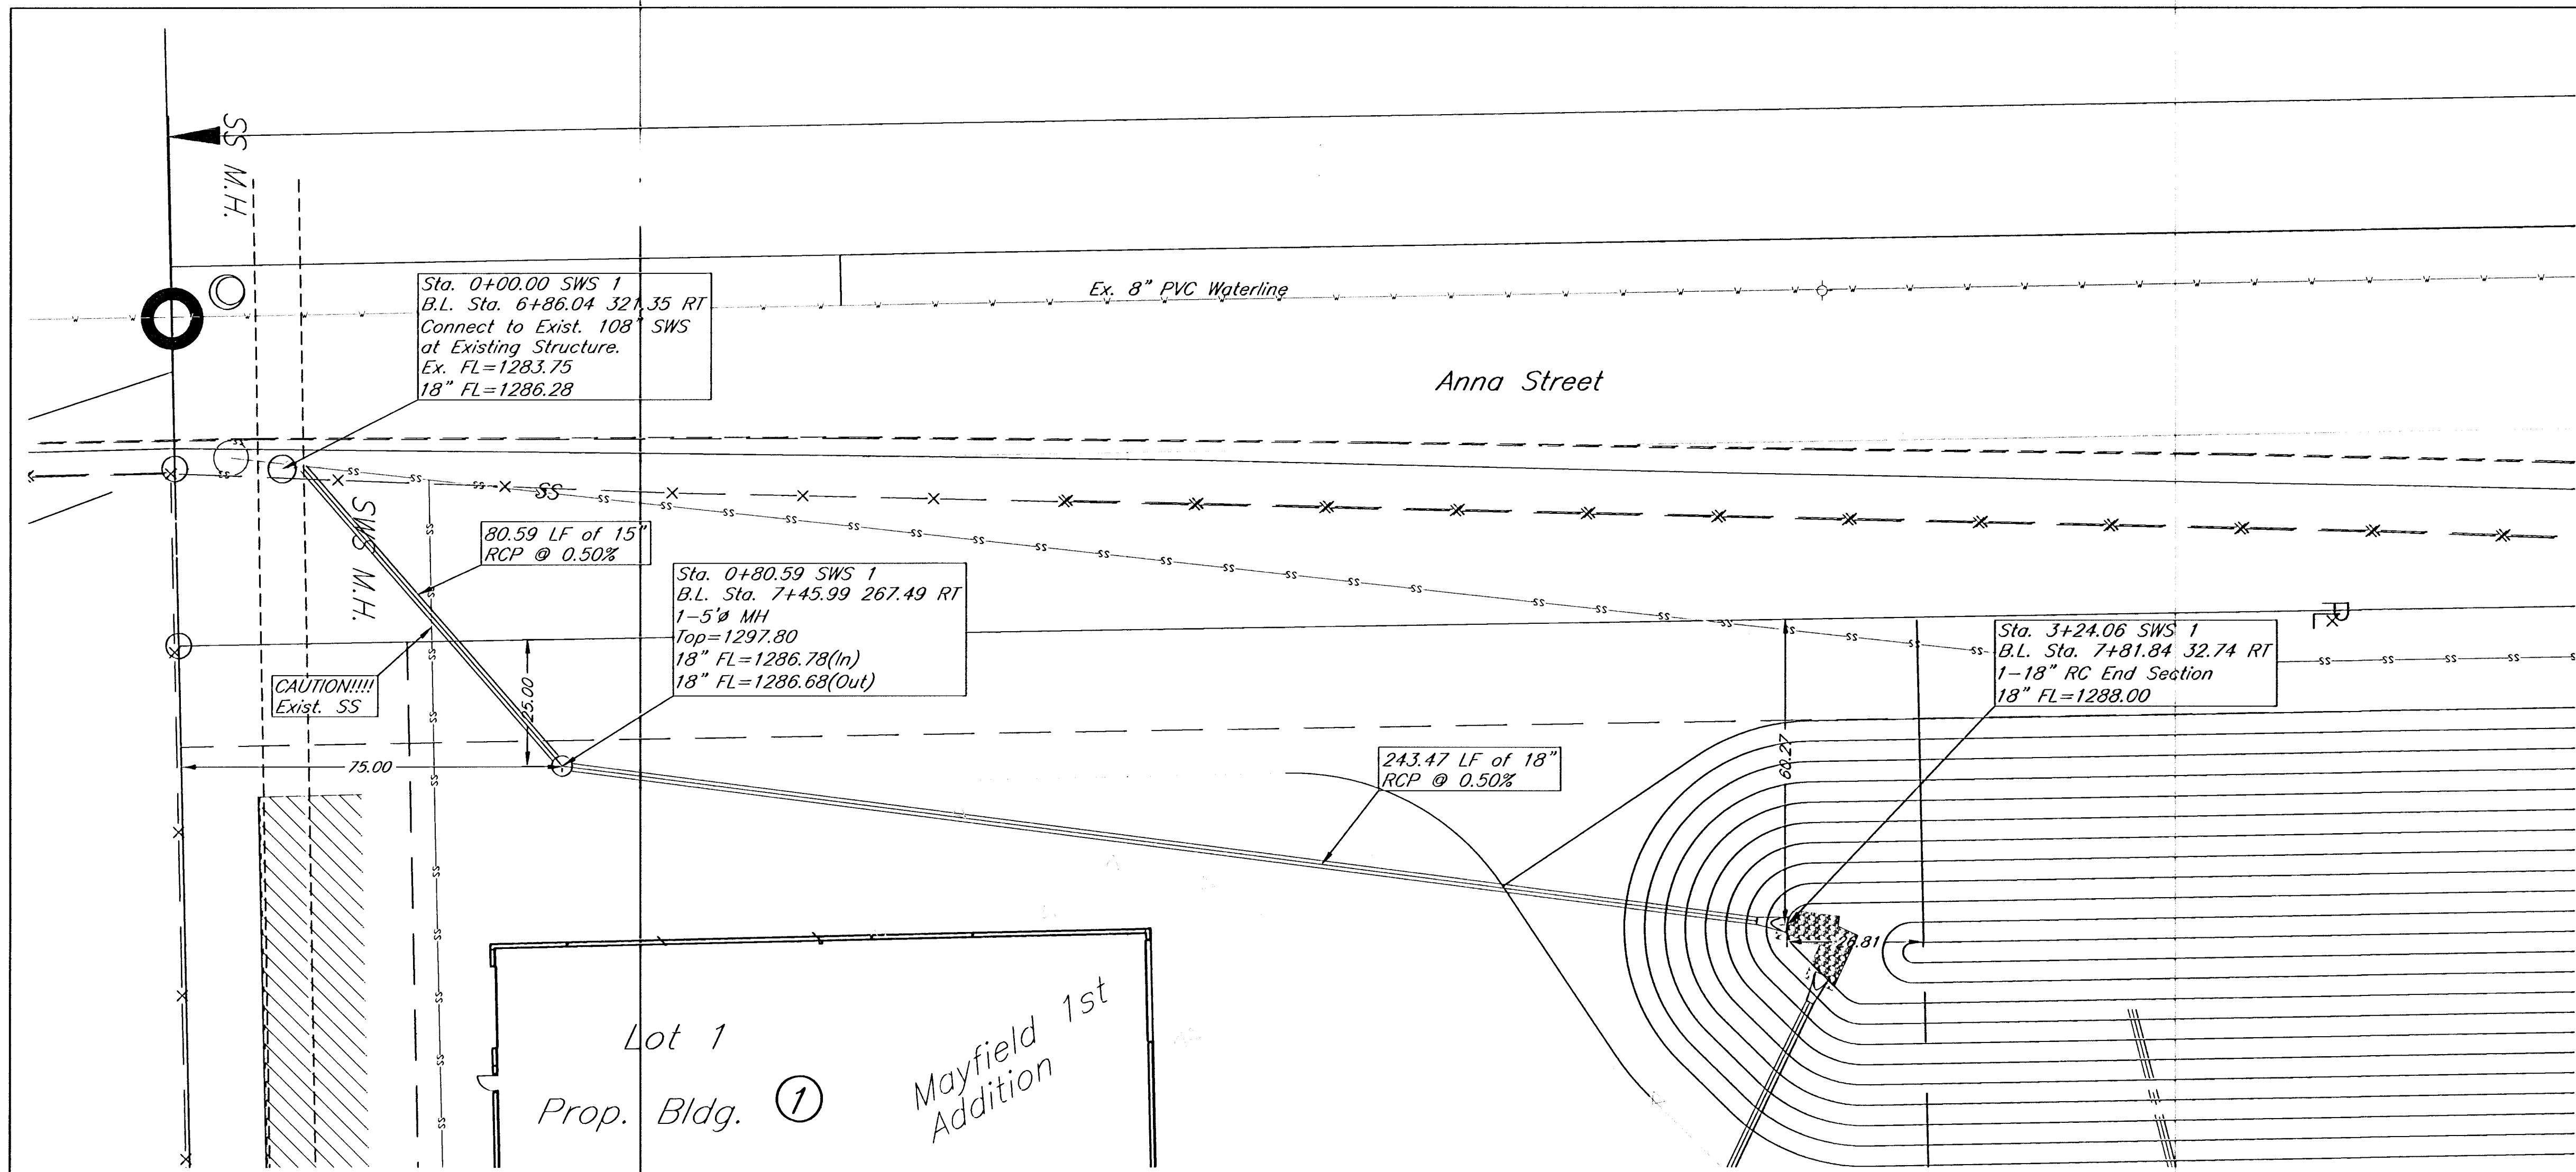


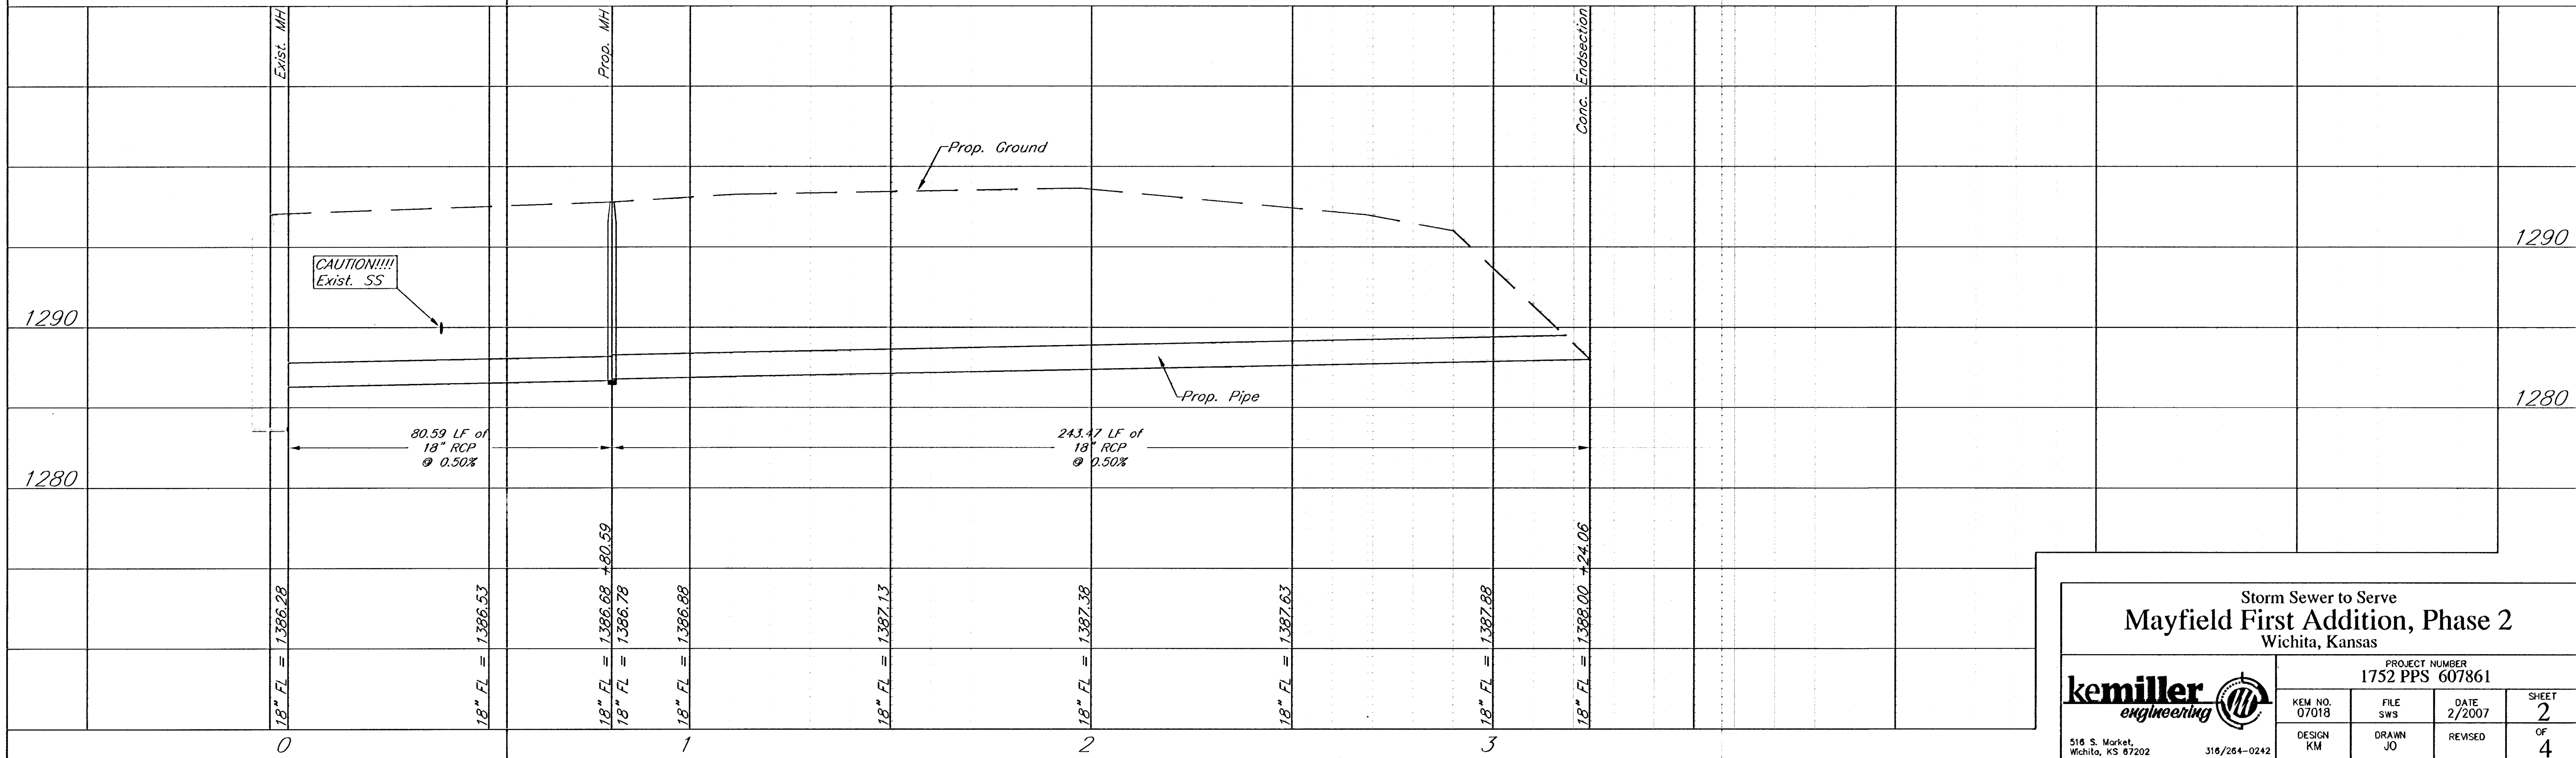

Benchmark:
 BM 1 Temporary bench mark.
 SE corner of intersection of West St.
 and May St. Box cut in NE corner of
 concrete base of sign "May Central Park"
 Elev.=111.67

BM 2 COW Bench mark. NW
 corner of intersection of West St.
 and May St.. 65' W of centerline
 of West St. 50' N of centerline of
 May. 28.8' N of center of median.
 14.4' W of west face of sidewalk.
 2.5' N of back of curb. 2.2' W of
 west face of SWS inlet.
 Elev.=108.63

Baseline:
 20+00 on the East Prop.
 Line on the centerline of
 May Street.

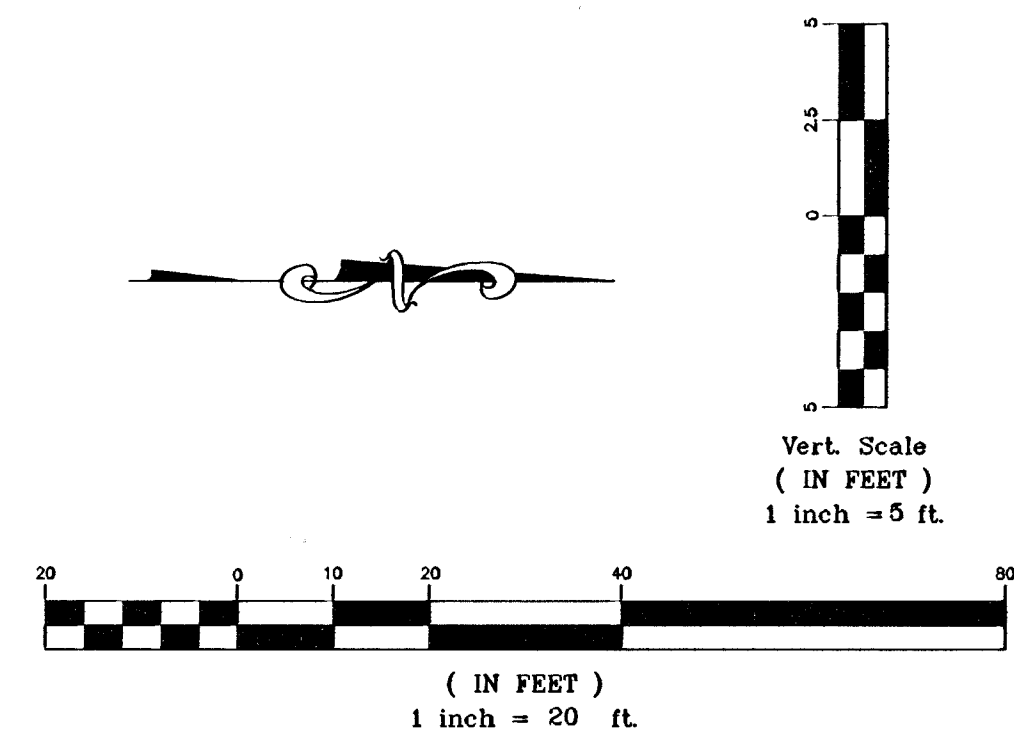

Storm Sewer to Serve
Mayfield First Addition, Phase 2
 Wichita, Kansas

kemiller engineering

PROJECT NUMBER
 1752 PPS 607861

KEM NO. 07018	FILE SWS	DATE 2/2007	SHEET 2
DESIGN KM	DRAWN JO	REVISED	OF 4

318 S. Market,
Wichita, KS 67202

318/284-0242