


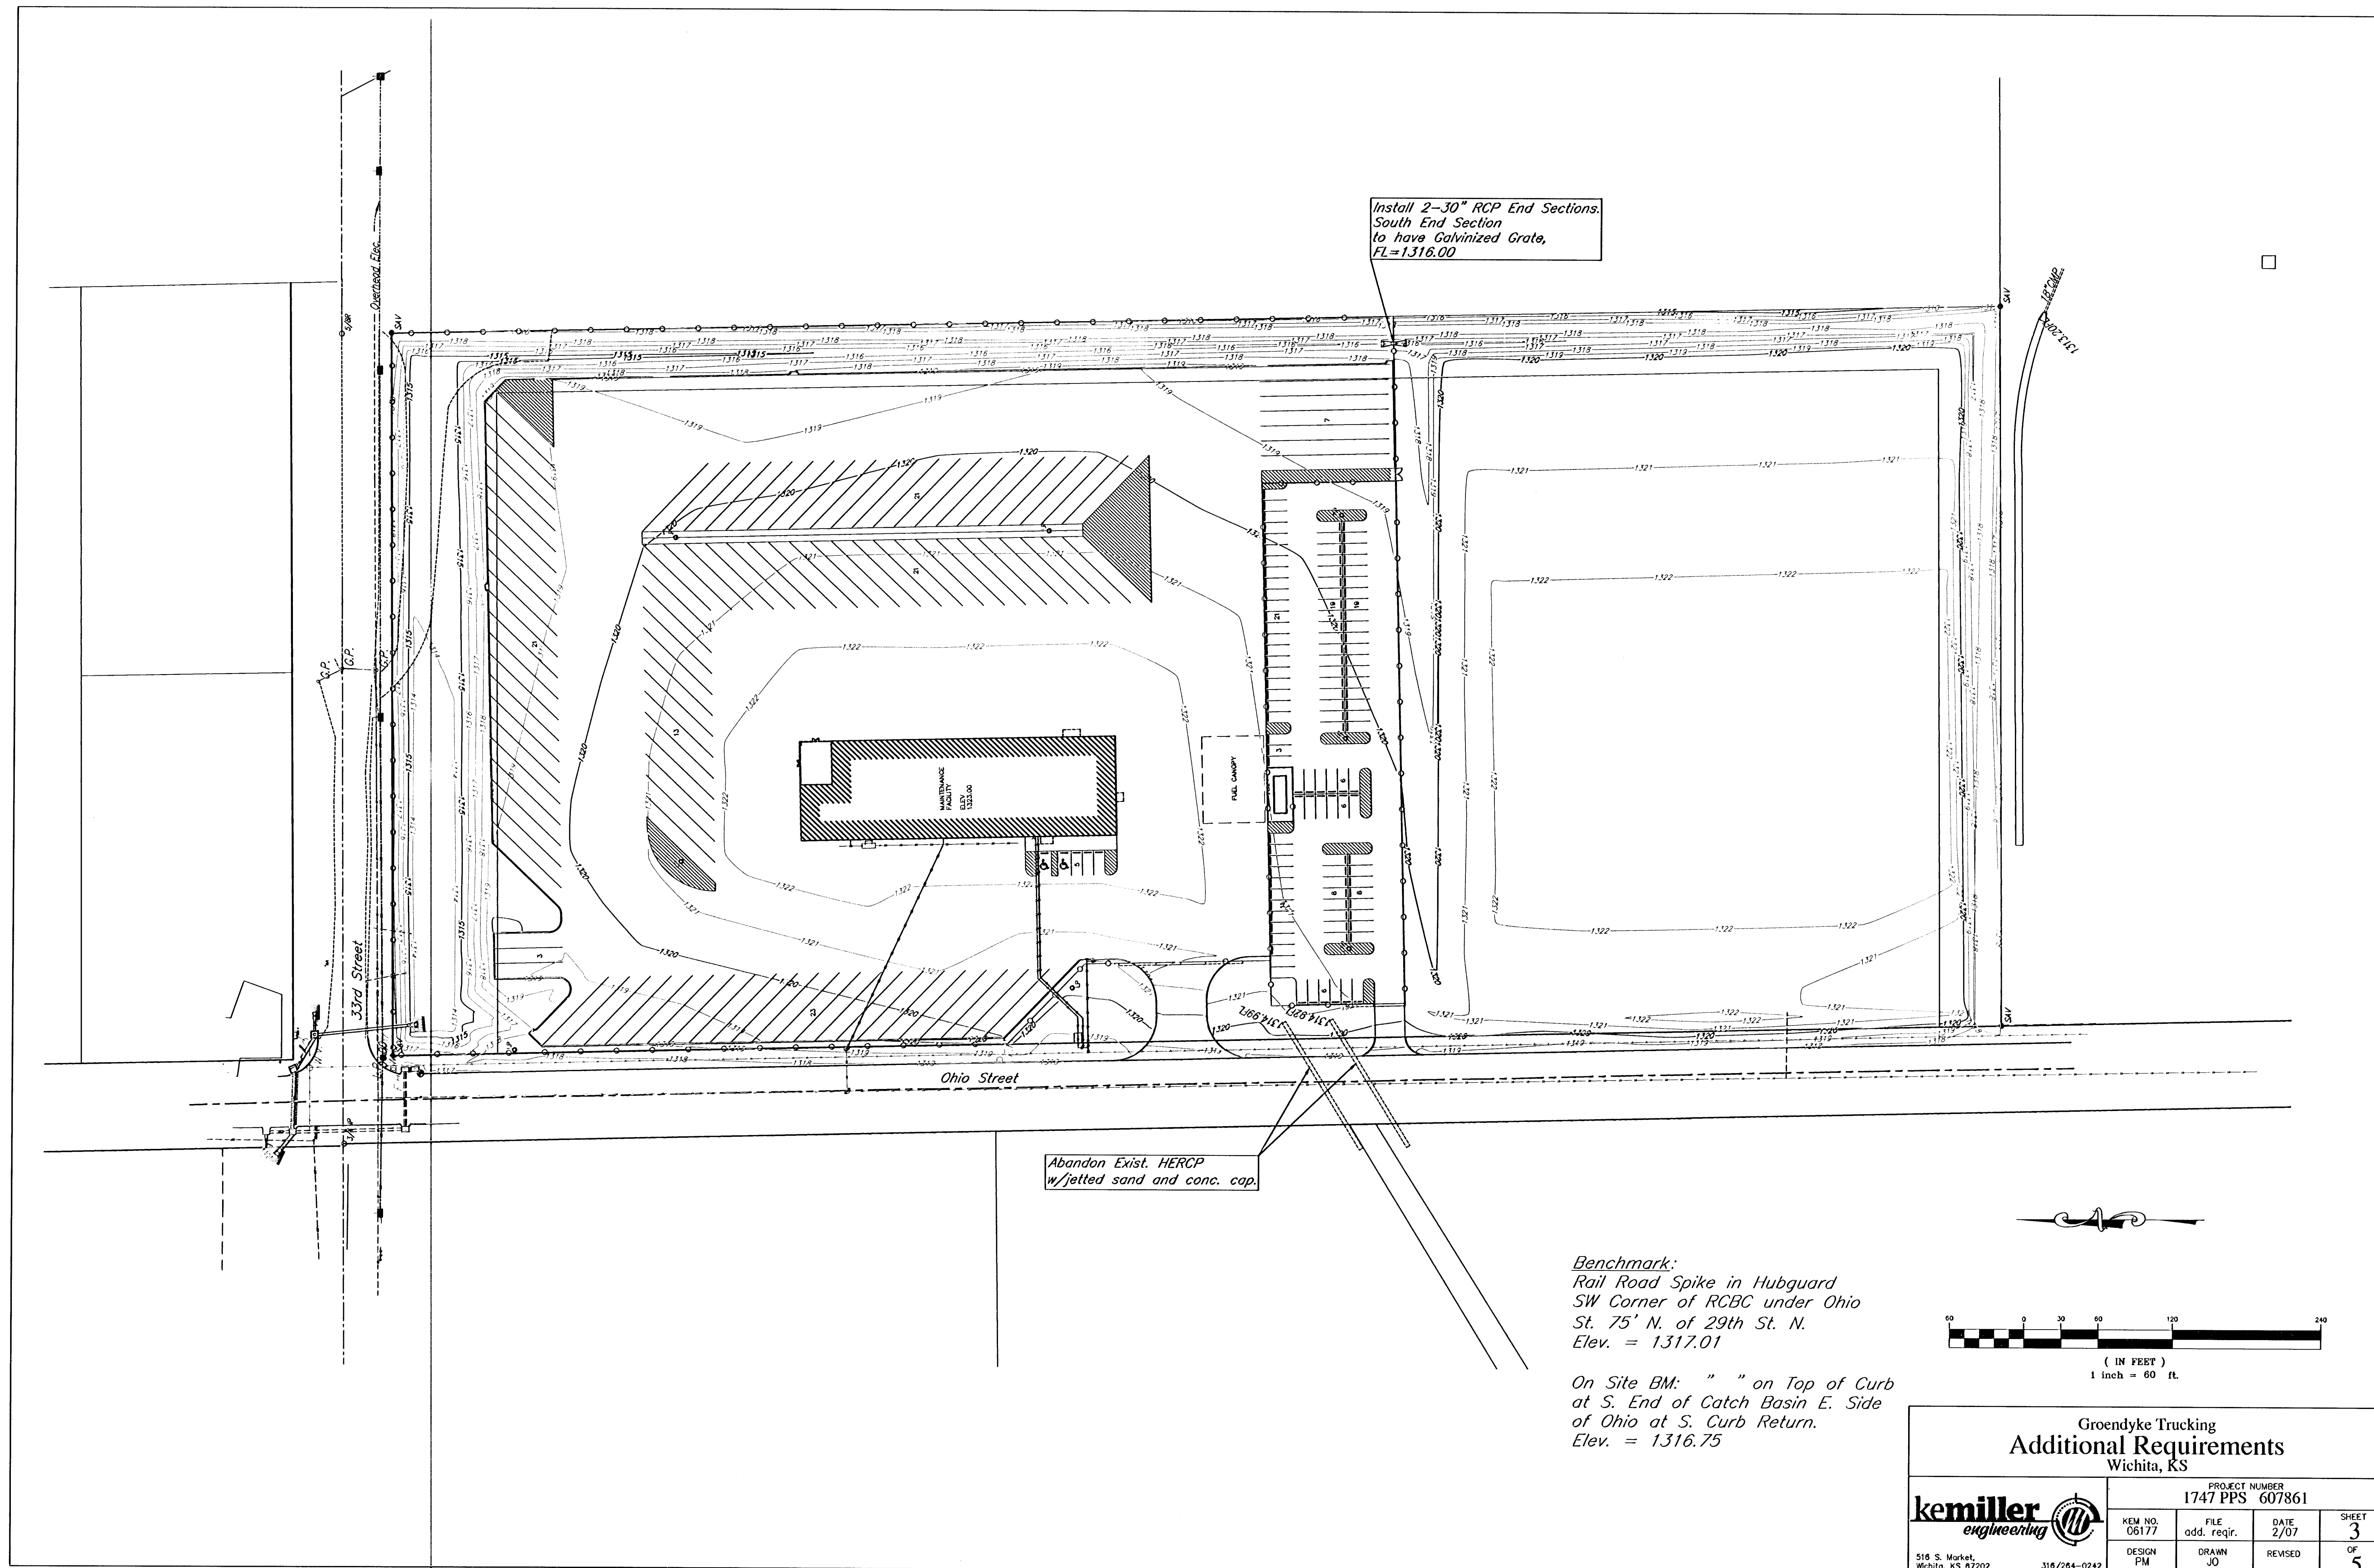


Install 2-30" RCP End Sections.
South End Section
to have Galvanized Grate,
FL=1316.00

Abandon Exist. HERCP
w/jetted sand and conc. cap.

Benchmark:
Rail Road Spike in Hubguard
SW Corner of RCBC under Ohio
St. 75' N. of 29th St. N.
Elev. = 1317.01

On Site BM: " " on Top of Curb
at S. End of Catch Basin E. Side
of Ohio at S. Curb Return.
Elev. = 1316.75

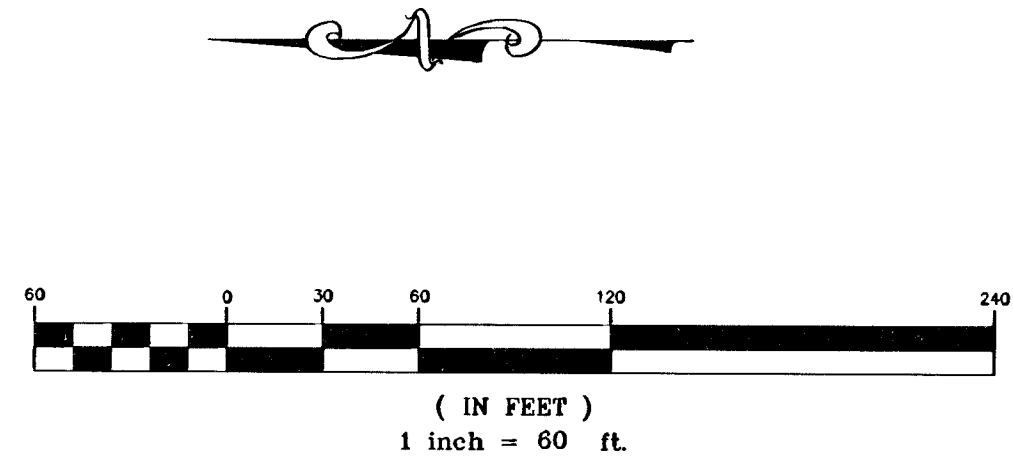

Groendyke Trucking Additional Requirements Wichita, KS			
PROJECT NUMBER 1747 PPS 607861			
 518 S. Market, Wichita, KS 67202	KEM NO. 06177	FILE add. requir.	DATE 2/07
	DESIGN PM	DRAWN JO	REVISD OF 5