

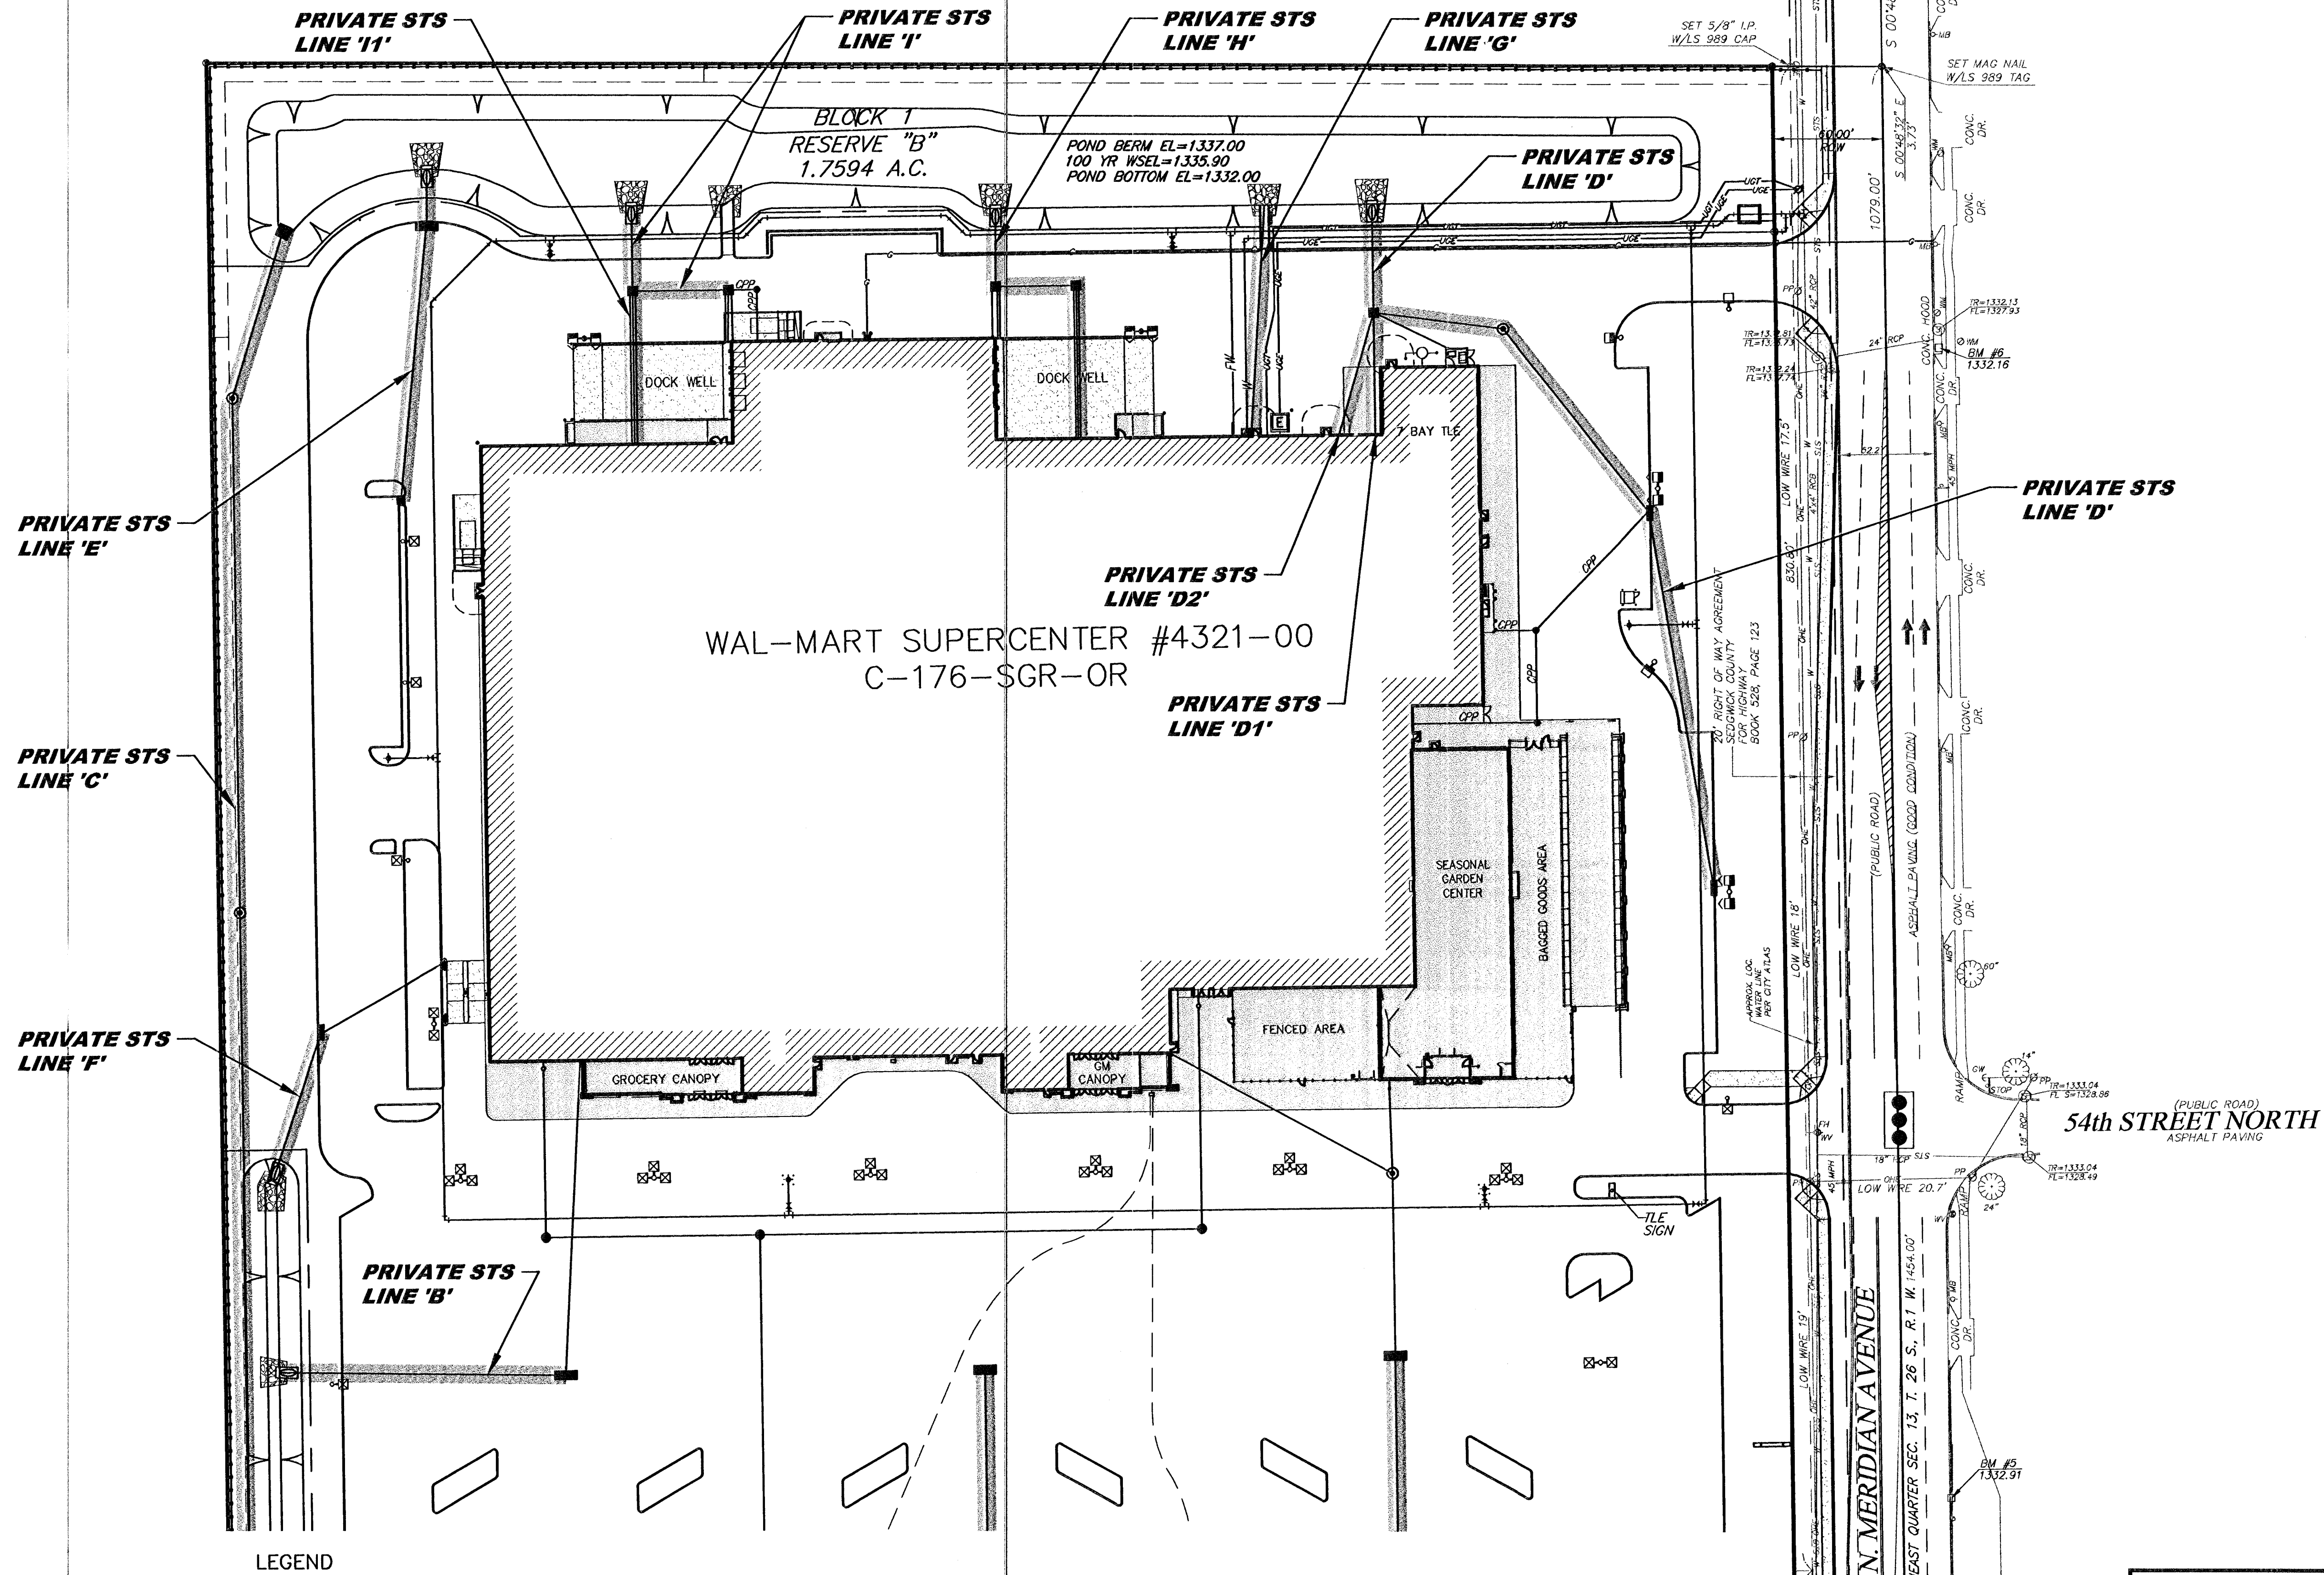
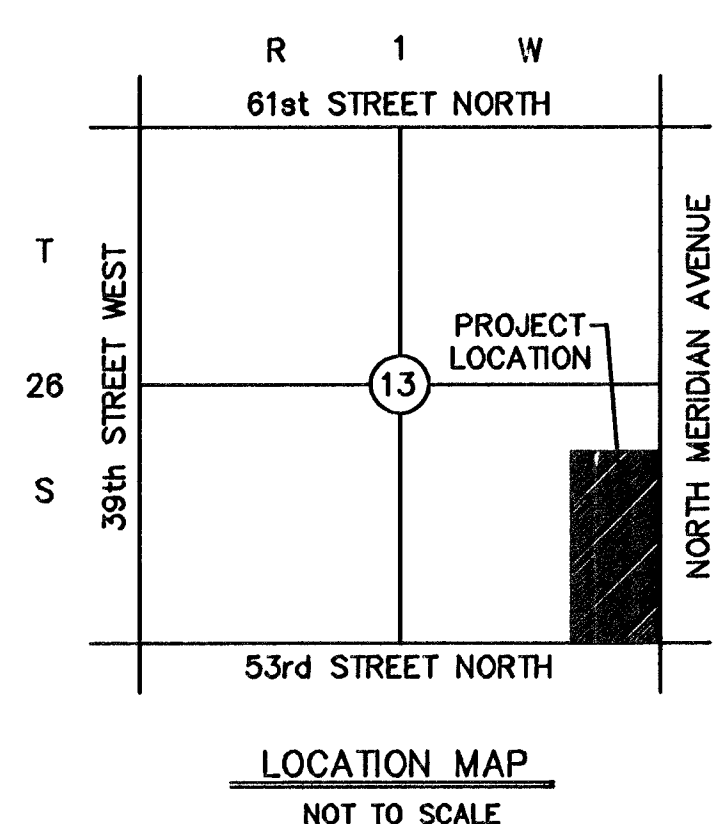


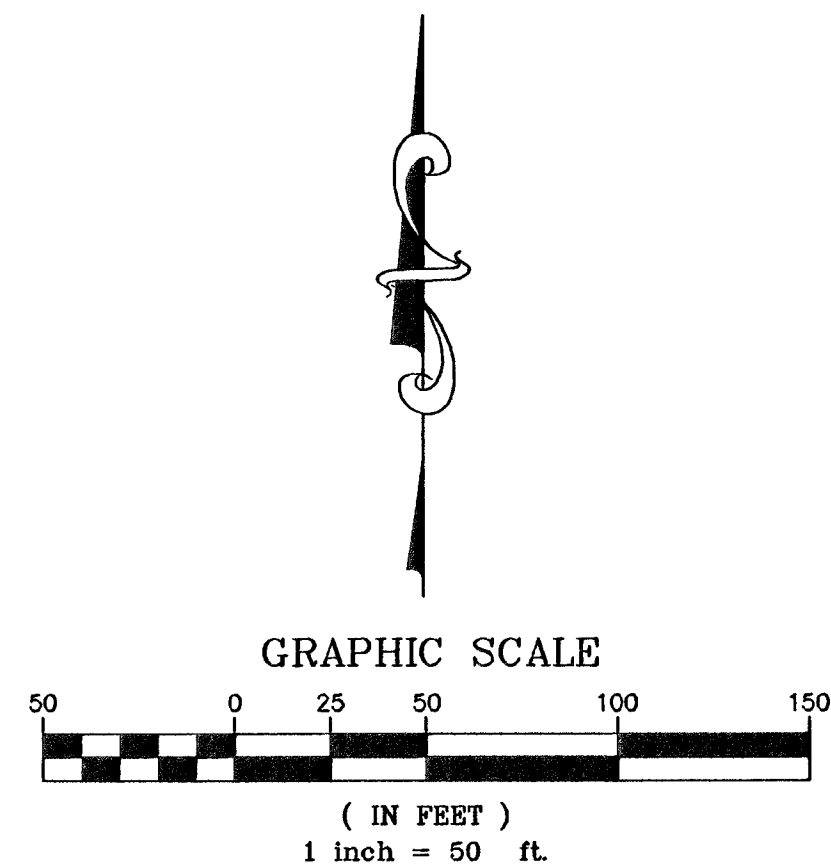

LEGEND	
	SIGN (i.e. STOP, YIELD, etc...)
	LIGHT POLE AND FIXTURE TYPE
	HEAVY DUTY CONCRETE (H.D.C.)
	HEAVY DUTY ASPHALT (H.D.A.)
	STANDARD DUTY ASPHALT (S.D.A.)
	CONCRETE BARRIER
	STRAIGHT ARROW
	LEFT TURN ARROW
	RIGHT TURN ARROW
	3 WAY FIRE HYDRANT
	TEE
	GATE VALVE
	CART CORRALS
	LANDSCAPE
	PROPOSED CONTOUR & CONTOUR ELEVATION
	STORM SEWER INLET
	STORM SEWER CURB INLET
	STORM SEWER MANHOLE (STS M.H.)
	S.S. MANHOLE
	S.S. CLEANOUTS
	FUTURE CURB & GUTTER BY OTHERS
	UGE - POWER UNDERGROUND
	UTE - TELEPHONE UNDERGROUND
	POWER OVERHEAD
	GAS LINE
	FLOW DIRECTION
	STS - STORM SEWER

UTILITY STATEMENT & CAUTION:
THE CONTRACTOR IS SPECIFICALLY CAUTIONED THAT THE LOCATION AND/OR ELEVATION OF EXISTING UTILITIES AS SHOWN ON THESE PLANS IS BASED ON A COMBINATION OF FIELD SURVEY INFORMATION, EXISTING DRAWINGS AND RECORDS OF THE VARIOUS UTILITY COMPANIES. THE ENGINEER MAKES NO GUARANTEE THAT THE UNDERGROUND UTILITIES SHOWN COMPRISE ALL SUCH UTILITIES IN THE AREA, EITHER IN SERVICE OR ABANDONED. THE ENGINEER FURTHER DOES NOT WARRANT THAT THE UNDERGROUND UTILITIES SHOWN ARE IN THE EXACT LOCATION INDICATED ALTHOUGH HE DOES CERTIFY THAT THEY ARE LOCATED AS ACCURATELY AS POSSIBLE FROM INFORMATION AVAILABLE. THE ENGINEER HAS NOT PHYSICALLY LOCATED THE UNDERGROUND UTILITIES. THE CONTRACTOR MUST CALL THE APPROPRIATE UTILITY COMPANY AT LEAST 48 HOURS BEFORE ANY EXCAVATION TO REQUEST EXACT FIELD LOCATION OF UTILITIES. IT SHALL BE THE RESPONSIBILITY OF THE CONTRACTOR TO RELOCATE ALL EXISTING UTILITIES WHICH CONFLICT WITH THE PROPOSED IMPROVEMENTS SHOWN ON THE PLANS.

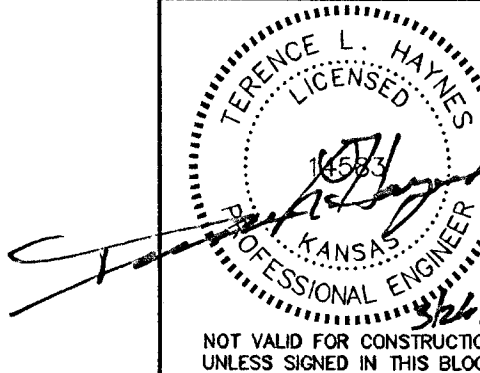

PRIVATE STORM SEWER LINE LOCATION PLAN	
WAL-MART SUPERCENTER #4321-00	
N.W. 53rd ST. NORTH & N. MERIDIAN WICHITA, KANSAS	
SMC Consulting Engineers, P.C. 815 West Main - Oklahoma City, OK 73108 PH: 405-232-7715 Fax: 405-232-7859 KANSAS CERTIFICATE OF AUTHORIZATION NO. E-335 EXP. DEC. 31, 2008	
No.	Revision
1	03/23/07
DATE:	03/23/07
DRAWN BY:	MUS
PROJECT NO.:	4344.00
ENGINEER:	TERENCE L. HAYNES, P.E. #14583
SCALE:	1"=50'
SHEET NO.:	C-8.2B