

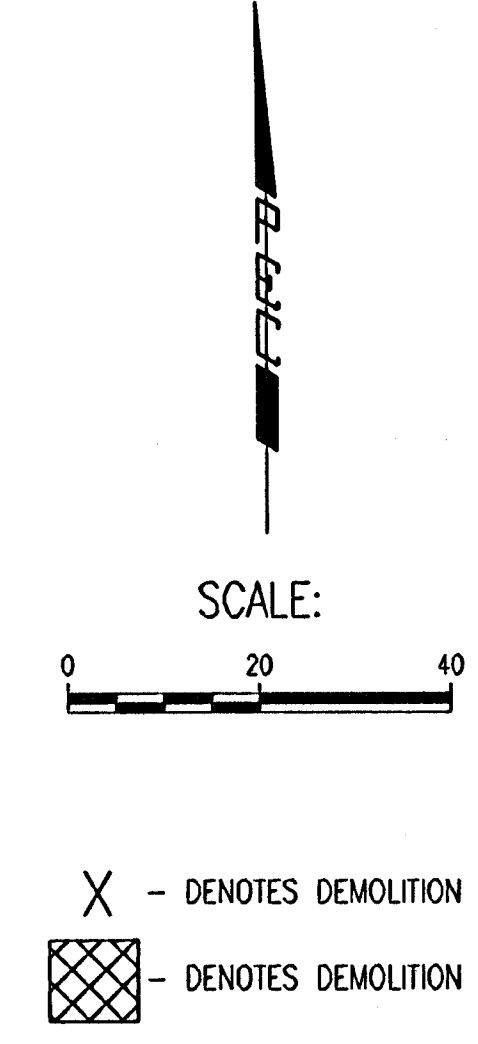


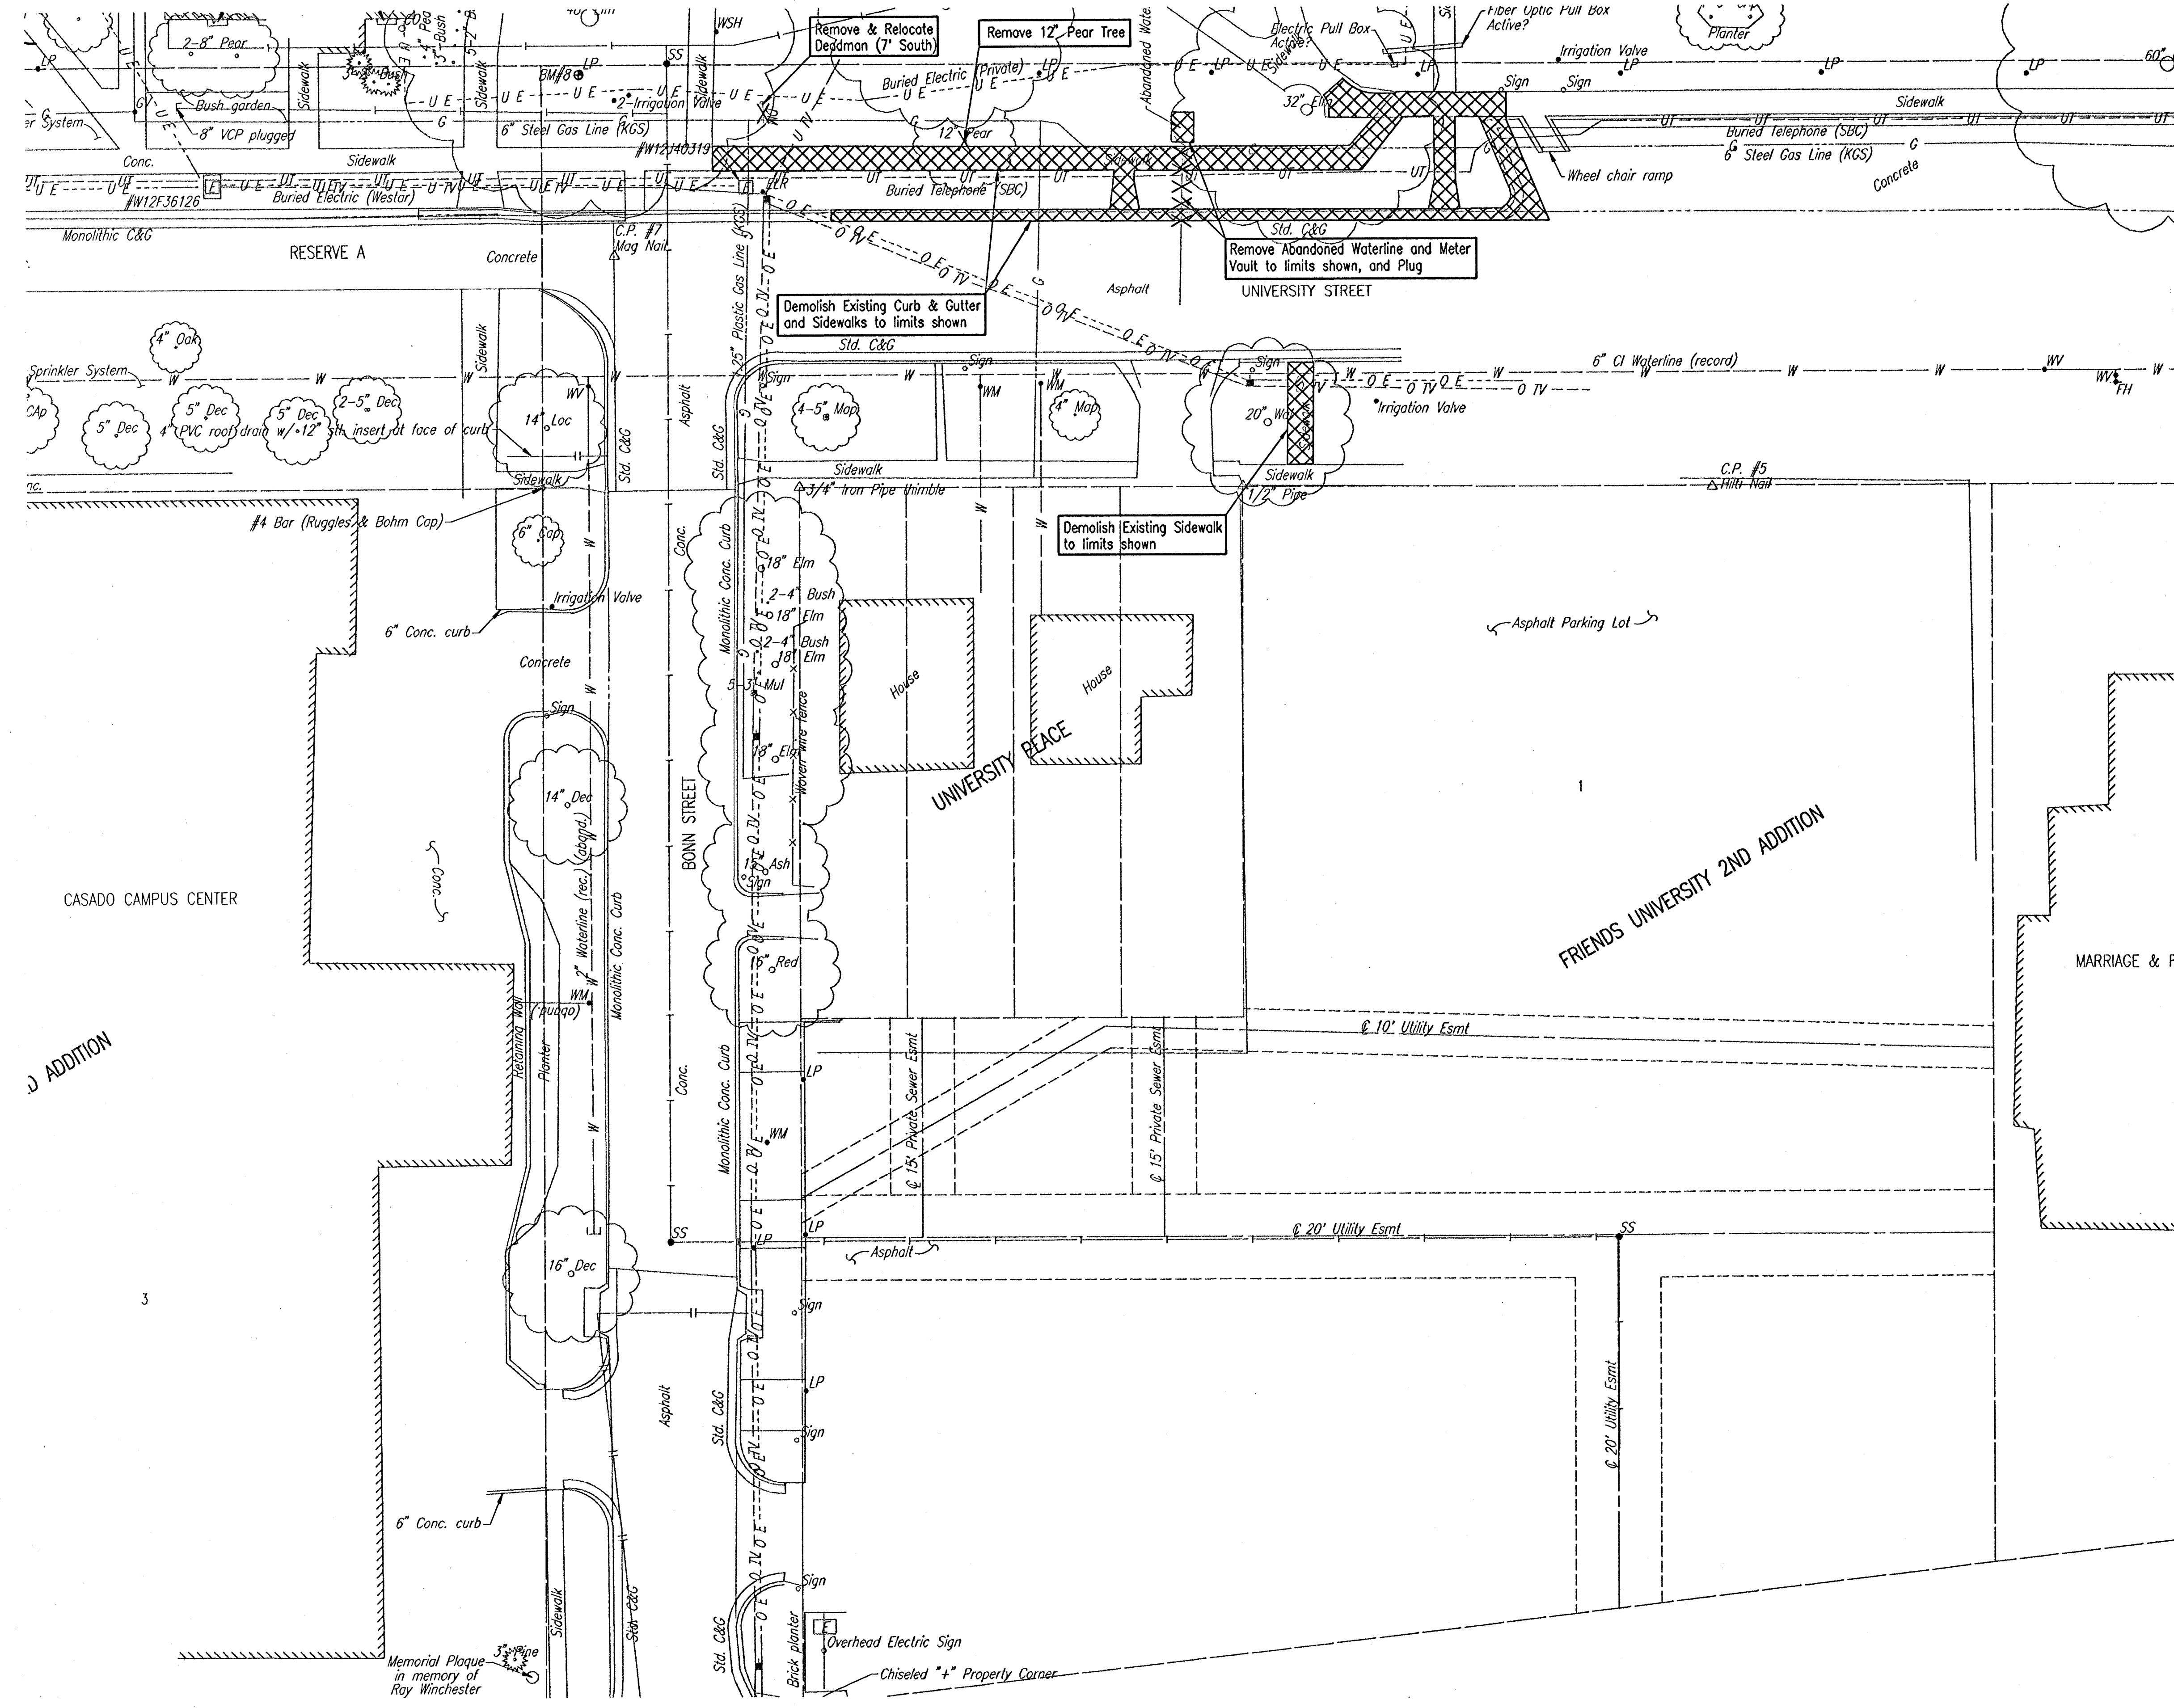

DSNR: DWH OPER: SAW SCALE: 1"=20.00
C:\2004\04549\000\PPR\04549-000-C-Demolition 02-07-2005 03:23:42 pm

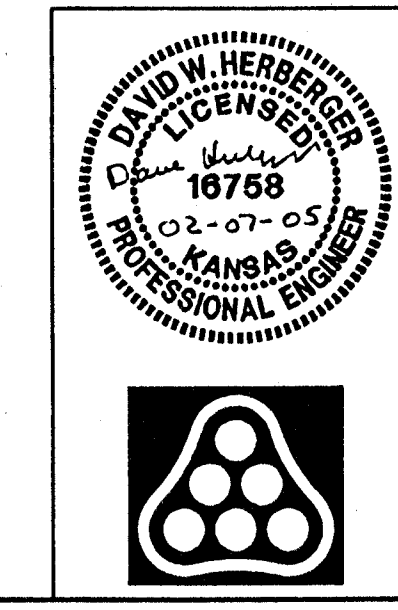

Revision		By	Date
No.			
CITY OF WICHITA, KANSAS JAMES L. ARMOUR, P.E. - ACTING CITY ENGINEER FRIENDS UNIVERSITY-WOOLMAN REPLACEMENT DEMOLITION PLAN PRIVATE PROJECT NO. 164PPP (607879) Professional Engineering Consultants, P.A. 303 S. TOPEKA • WICHITA, KANSAS 67202 316-262-2691 • FAX 316-262-3003			
Designed by	DWH	Job No.	35-04549-0259
Drawn by	SAW	Date	FEBRUARY 2005
			Sht. 3 of 12