



Y:\B31\B31A\base-xs.dwg Fr1 Jun 24 13:19:03 2005 Steve Schmidt, Poe & Associates

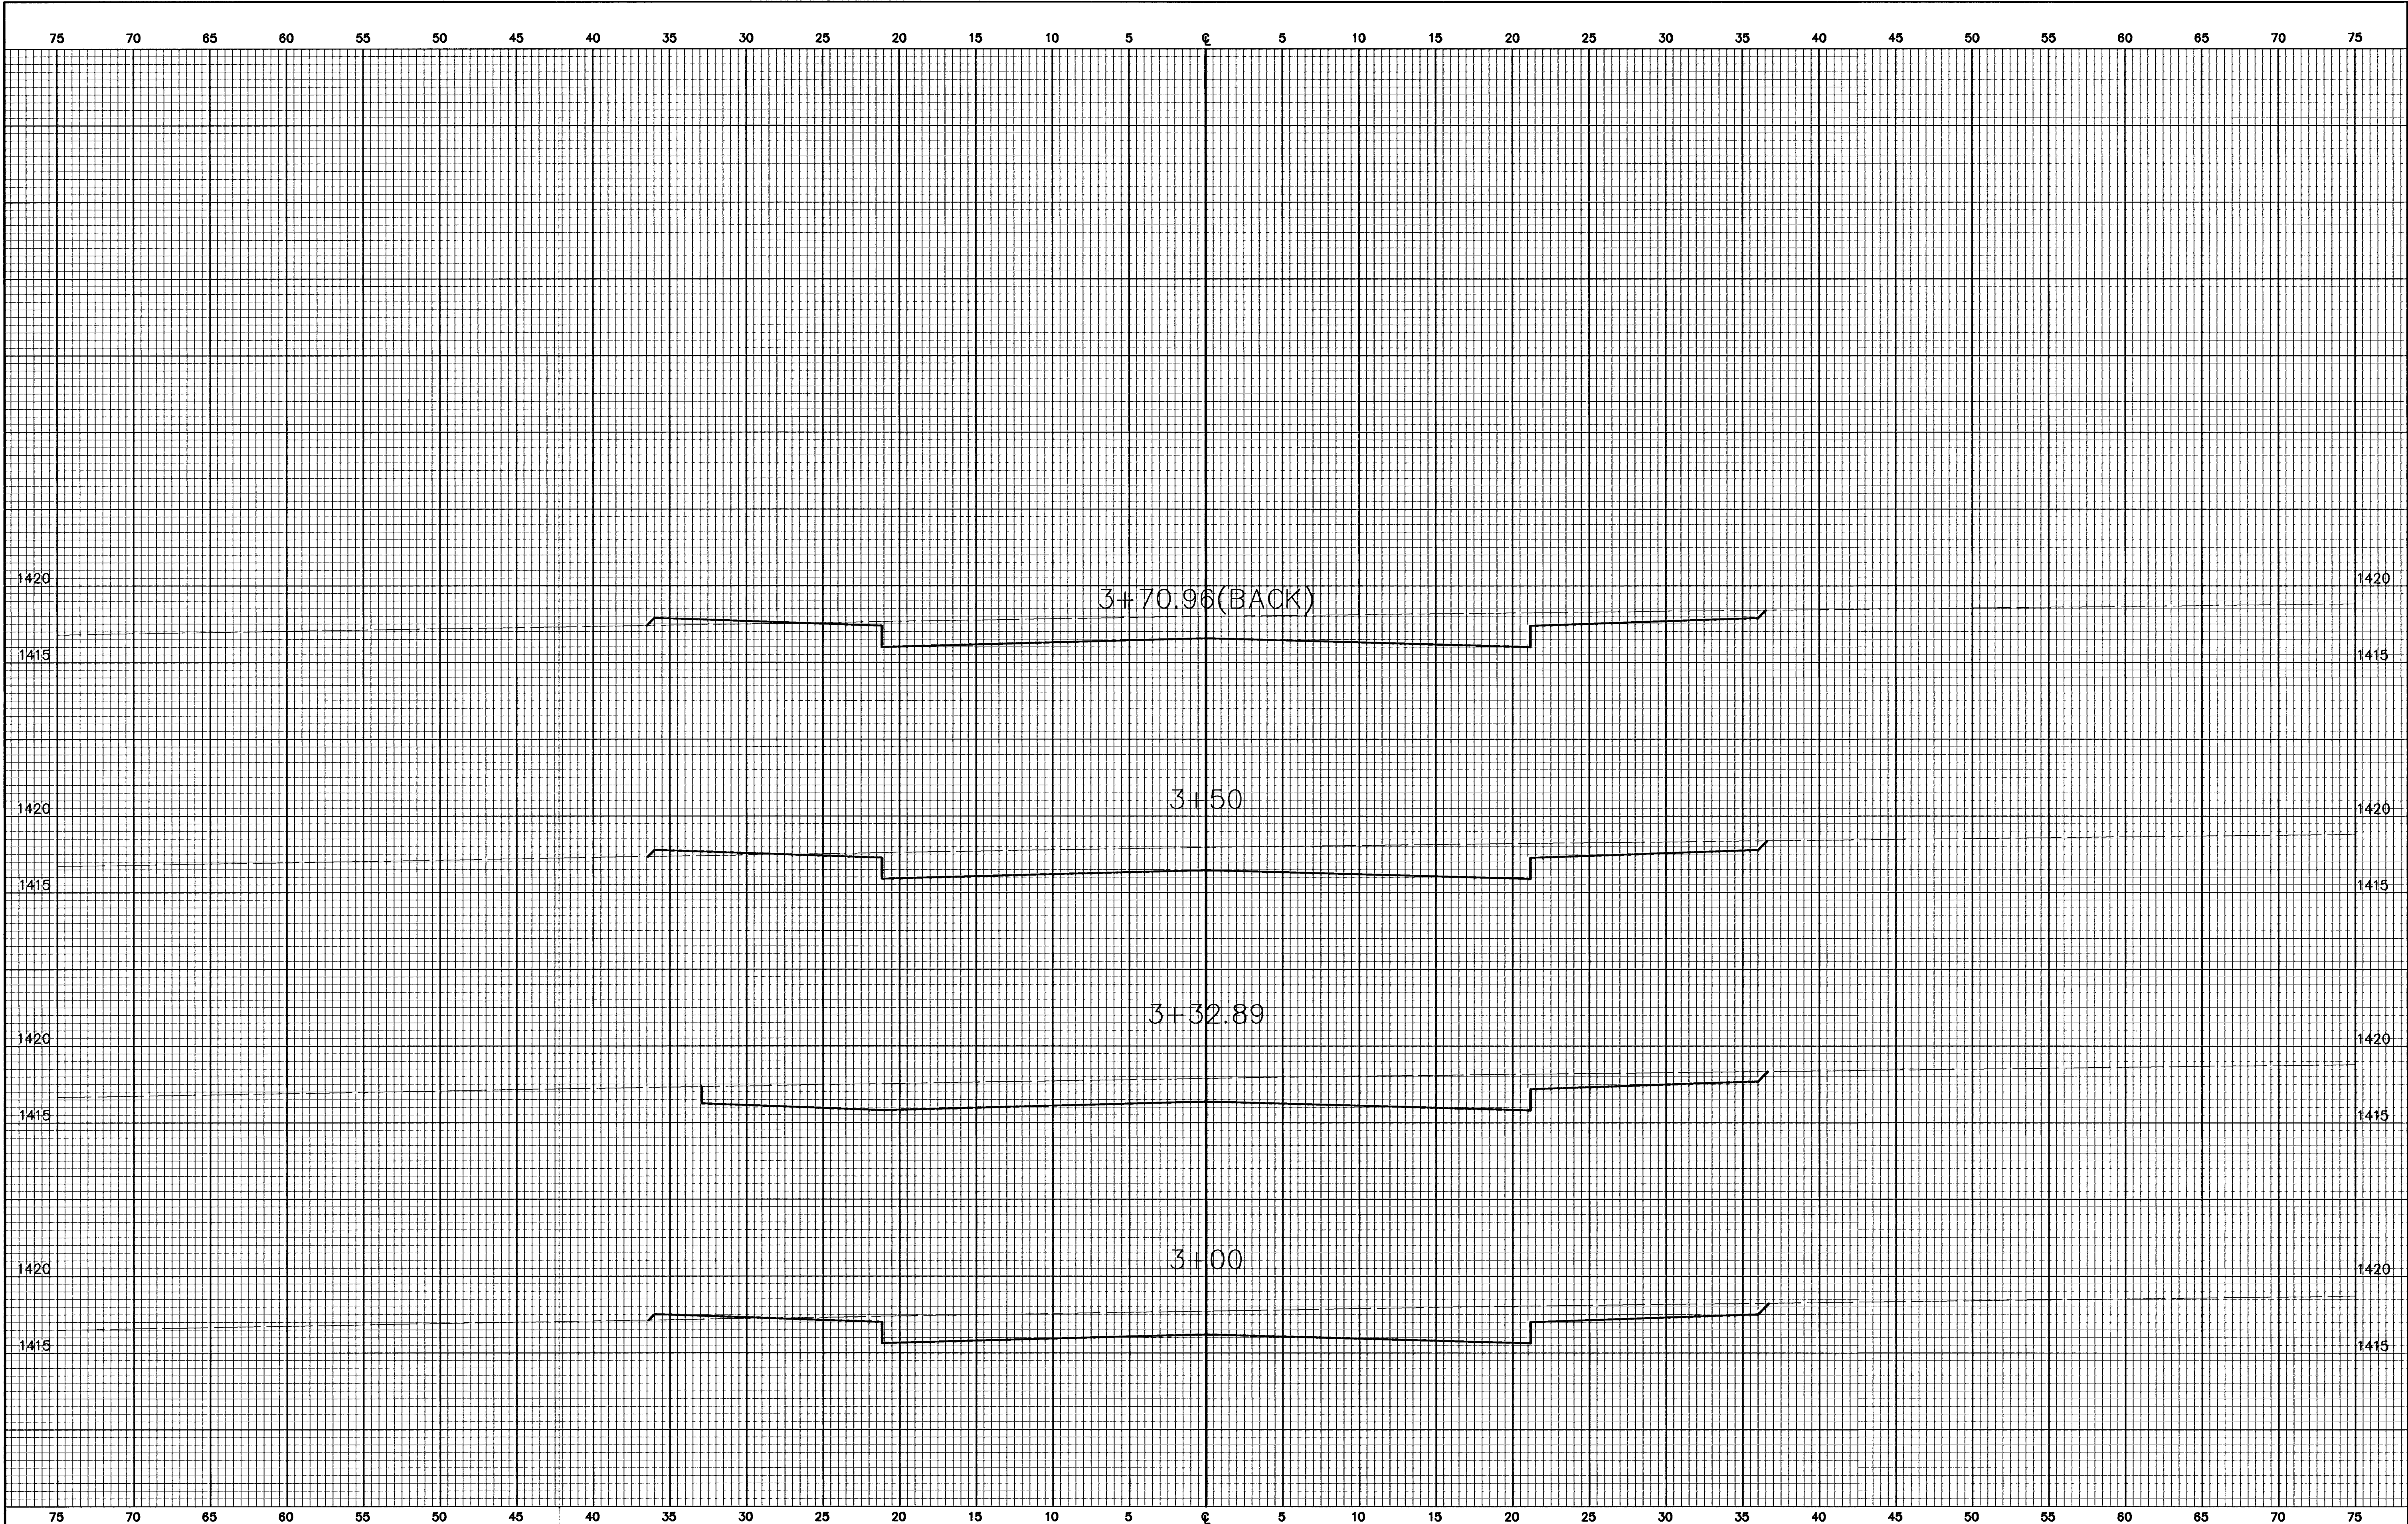

No.	Date	By	Approved	Revision
1				
2				
3				
4				

POE & ASSOCIATES, INC.
CONSULTING ENGINEERS
5940 E. Central, Suite 200 ■ Wichita, KS 67208-2342
Phone 316/685-4114 ■ FAX 316/685-4444

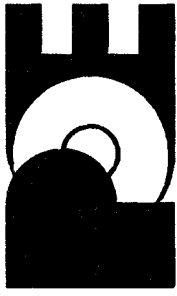

FINAL

Designed By: T. Austin/S. Schmidt
Drawn By: S. Schmidt
Poe Job No.: 1831A
Date: JUNE 2005

MEDITERRANEAN PLAZA ADDITION
CROSS SECTIONS
TOBEN
CITY OF WICHITA, KANSAS
JAMES ARMOUR, P.E. - CITY ENGINEER
187 PPP (607879)

Sheet
9 of 19