


Y:\B31\B31A\base-x.s.dwg Fr1 Jun 24 13:19:03 2005 Steve Schmidt, Poe & Associates

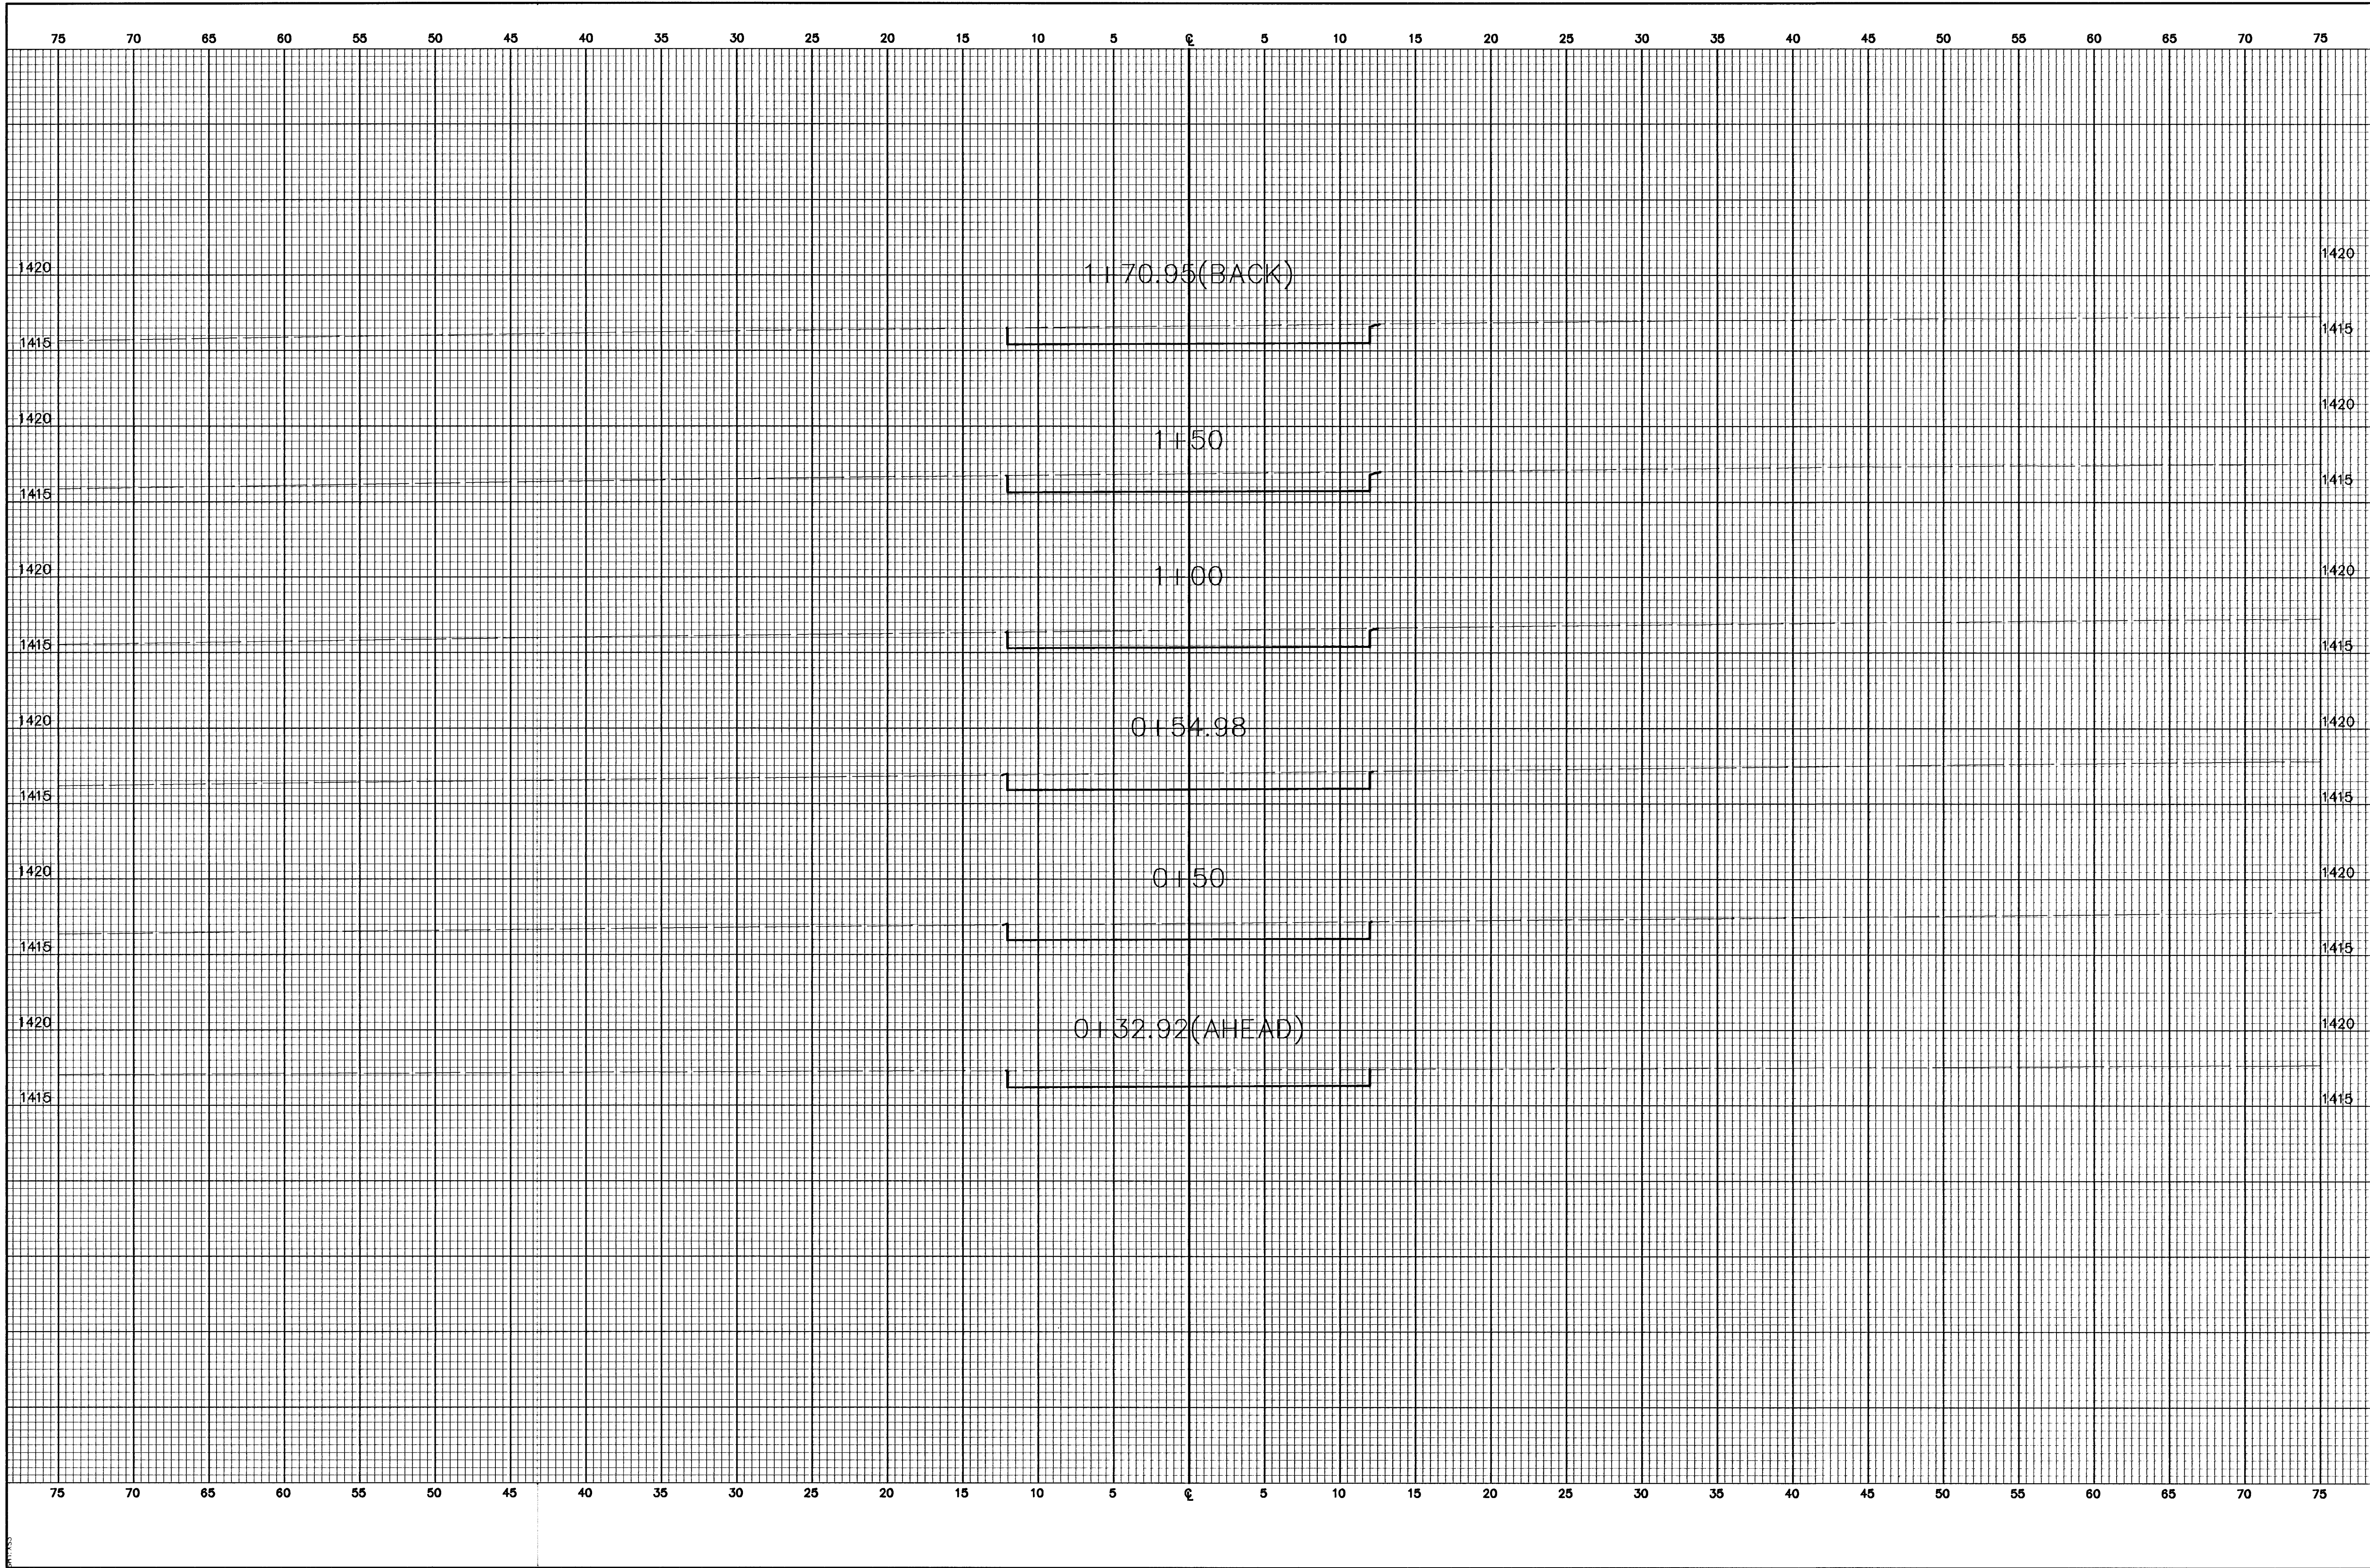

FINAL		POE & ASSOCIATES, INC. CONSULTING ENGINEERS 5940 E. Central, Suite 200 • Wichita, KS 67208-4242 Phone 316/685-4114 • FAX 316/685-4444		MEDITERRANEAN PLAZA ADDITION CROSS SECTIONS 24' DRIVE CITY OF WICHITA, KANSAS JAMES ARMOUR, P.E. - CITY ENGINEER 167 PPP (607879)		No. ☐	Date ☐	By ☐	Approved ☐	Revision ☐	
Designed By: T. Austin/S. Schmidt		Date: JUNE 2005									
Drawn By: S. Schmidt											
Poe Job No.: 1831A											
Sheet											
10 of 19											