



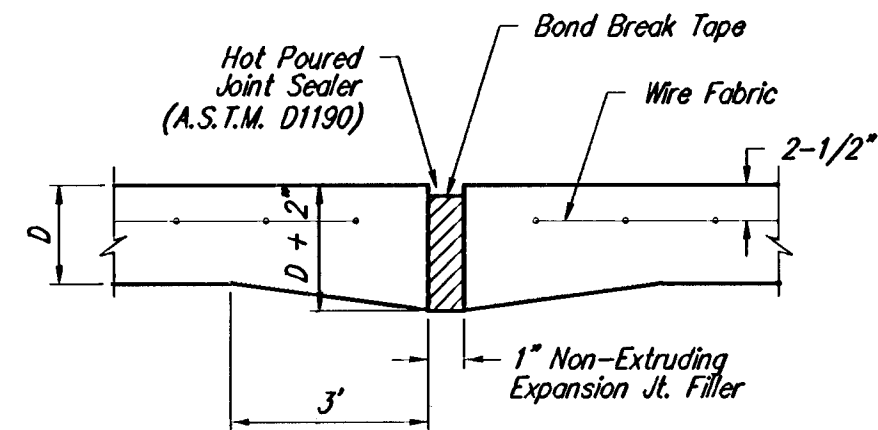


EXPANSION JOINT


NOTE: Extra Thickness to be Subsidiary to Price of Square Yards Pavement

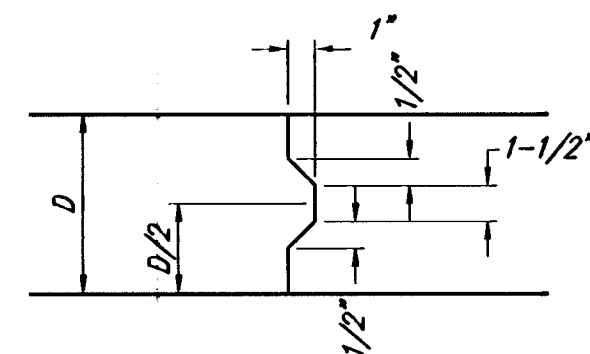


KEYWAY DETAIL

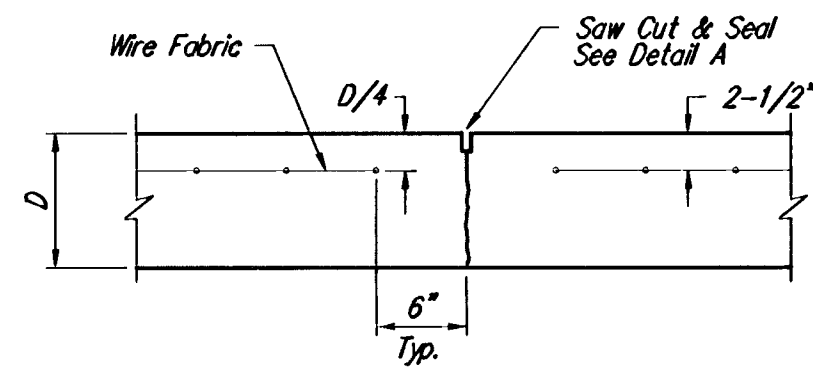


CONTRACTION JOINT DETAIL (C.J.)

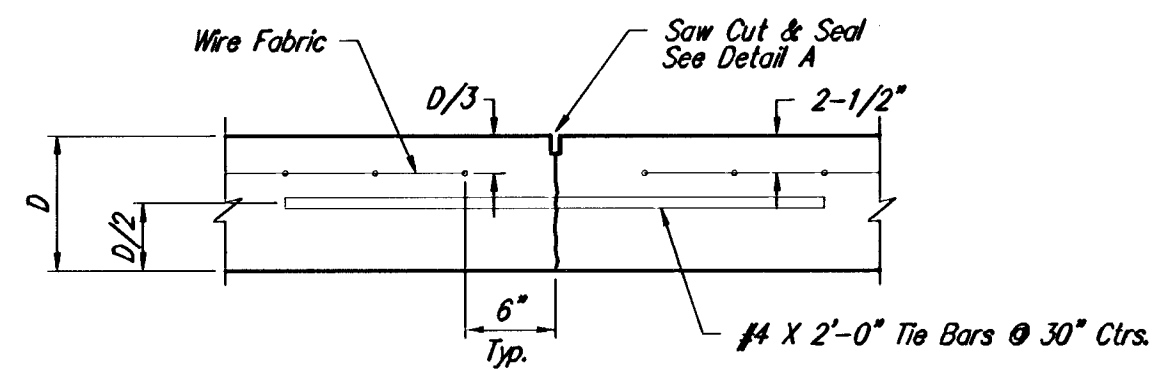


LONGITUDINAL JOINT DETAIL (L.J.)

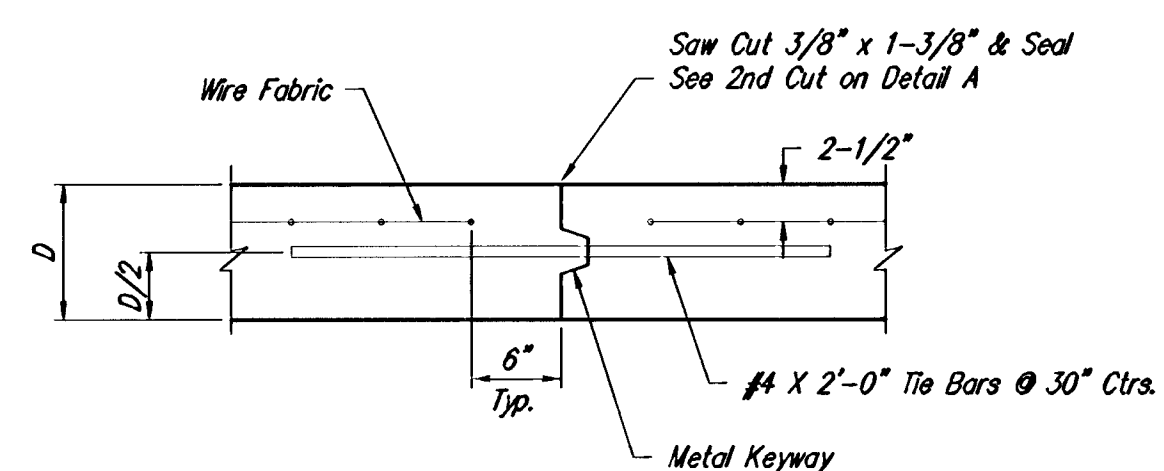


OPTIONAL LONGITUDINAL JOINT DETAIL (L.J.)

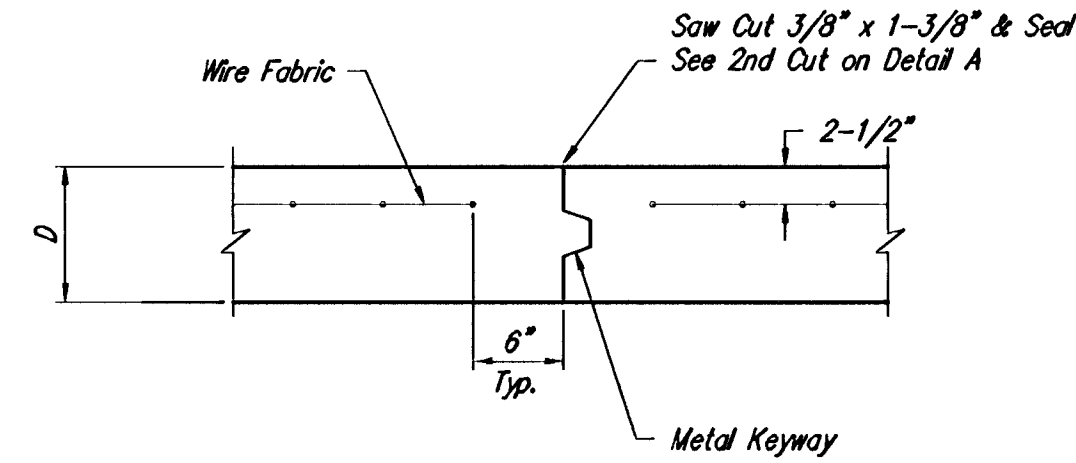


OPTIONAL CONTRACTION JOINT

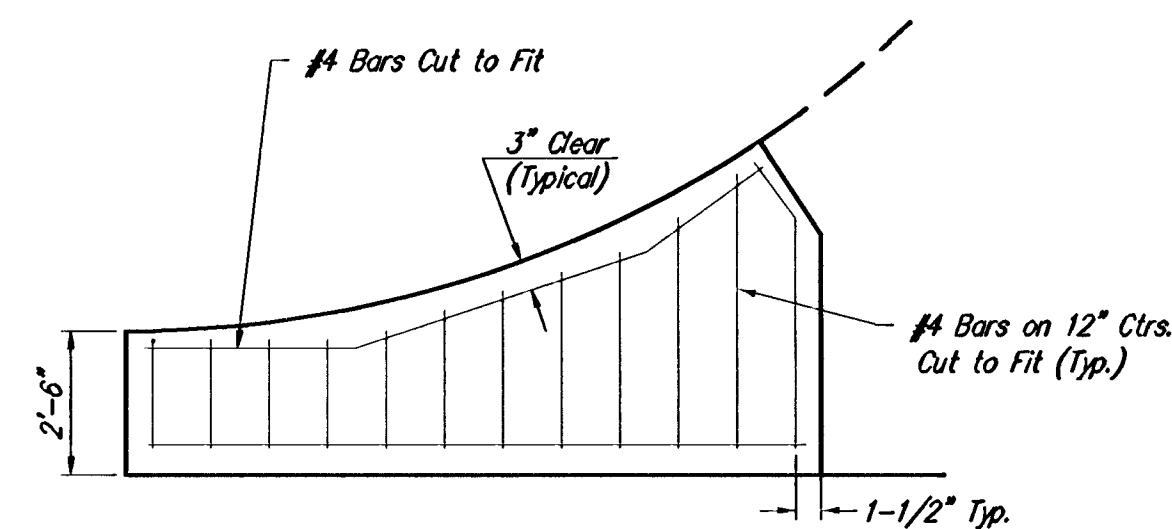


WING REINFORCING DETAIL

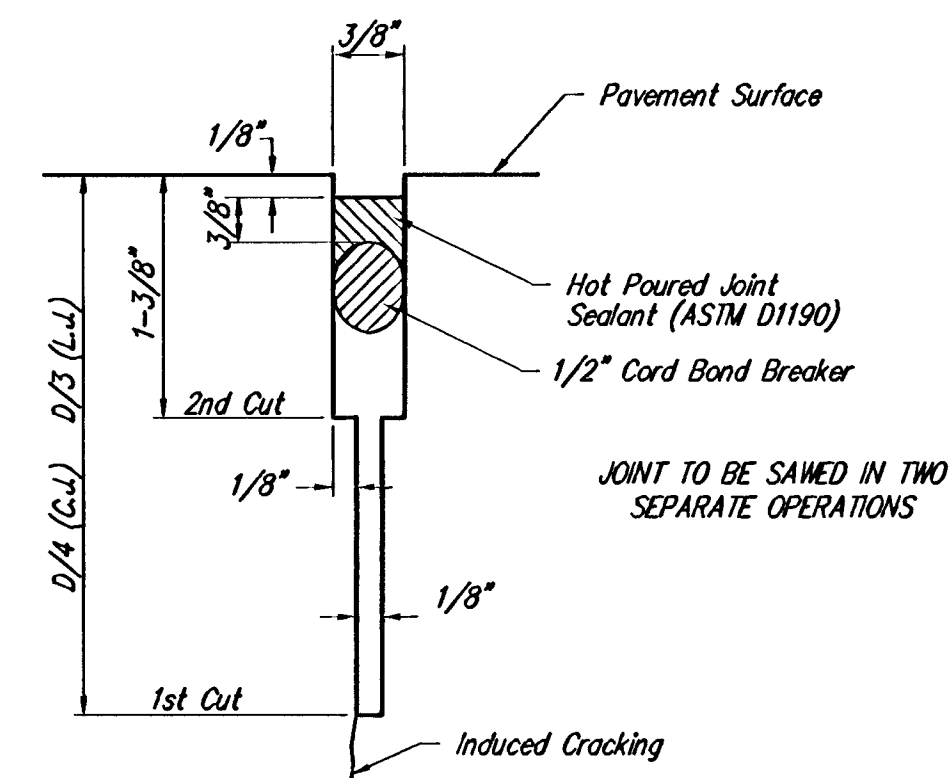

SAW JOINT DETAIL

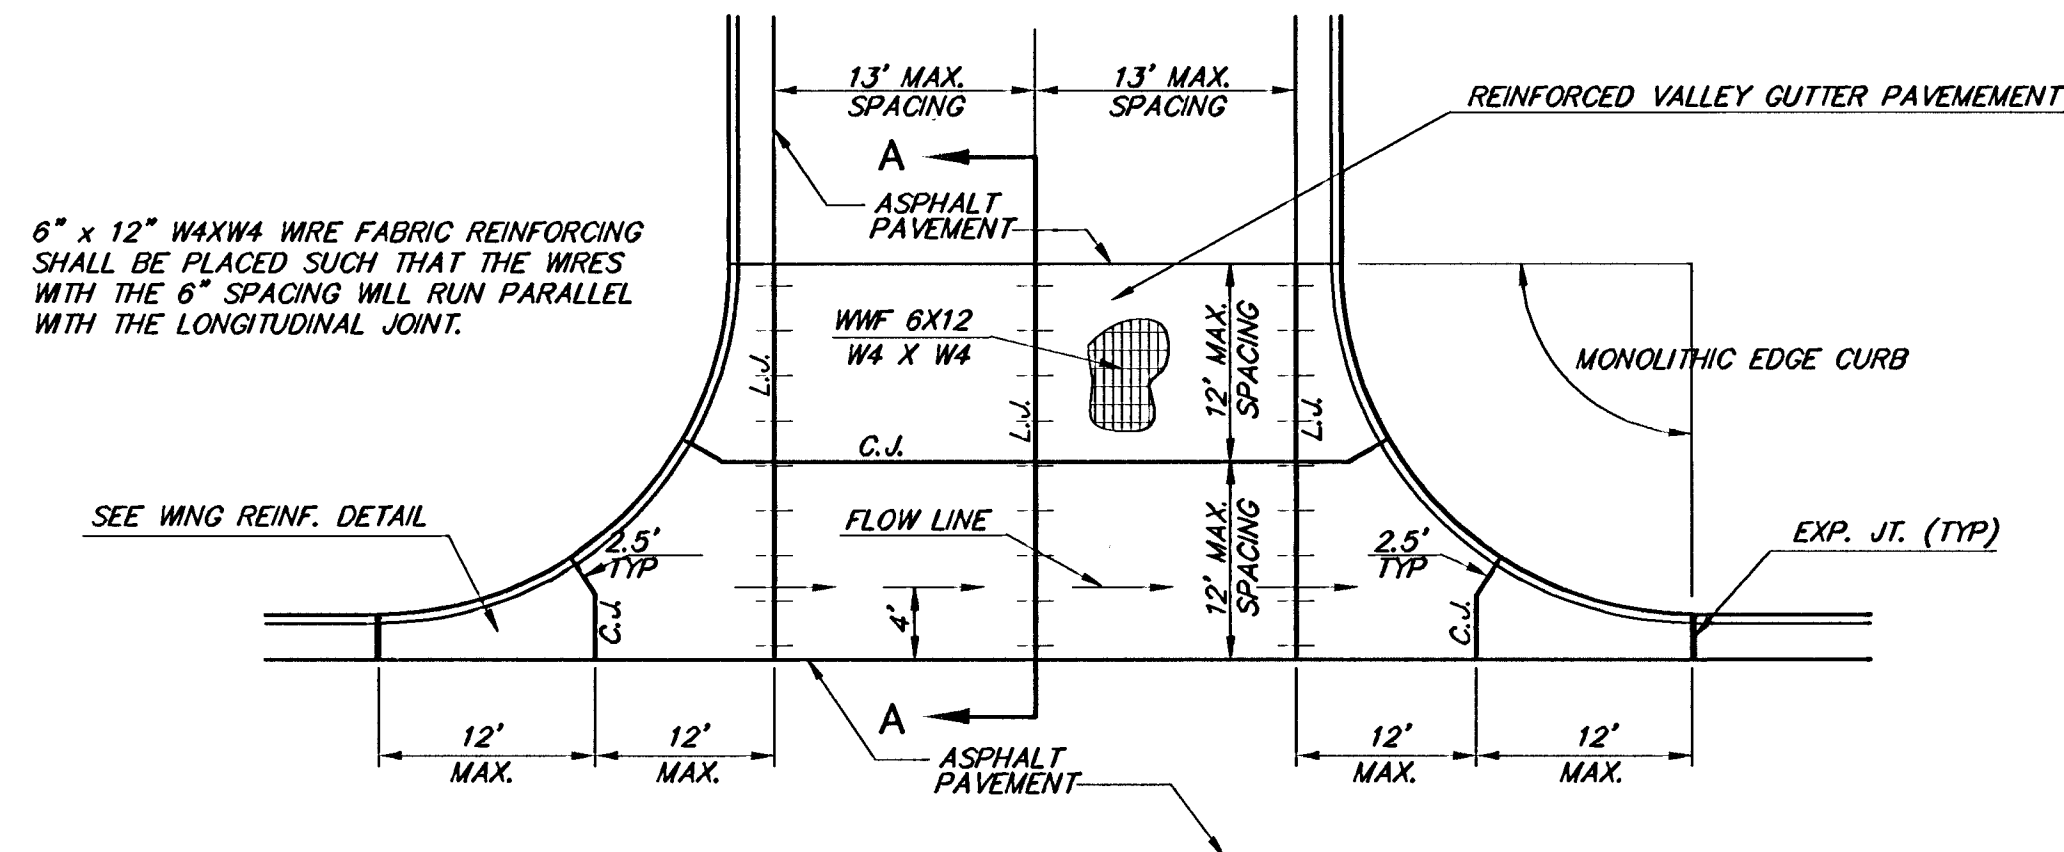

PLAN

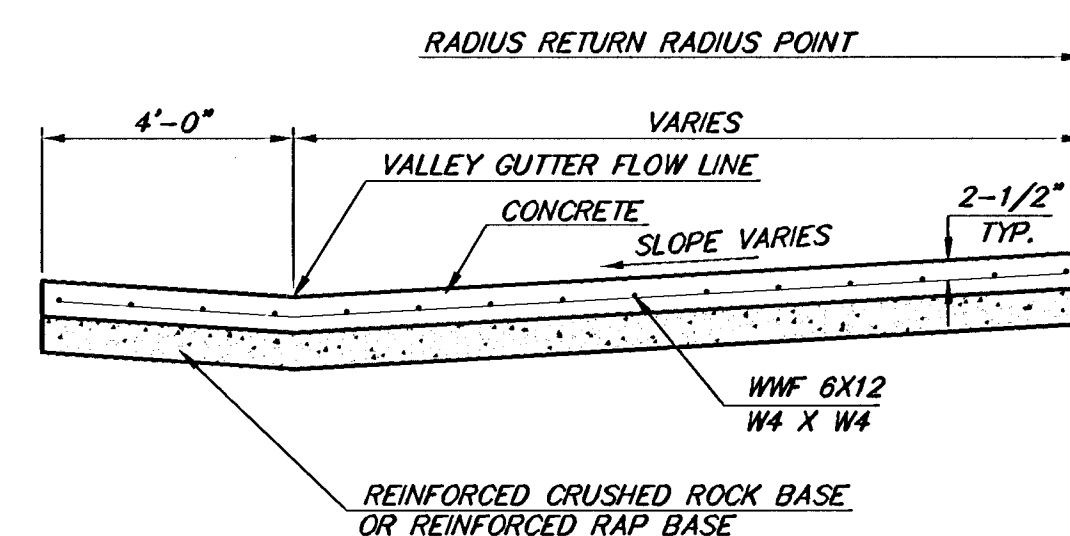

SECTION A-A

REINFORCED VALLEY GUTTER DETAIL

17 of 16		Sheet		FINAL				POE & ASSOCIATES, INC. CONSULTING ENGINEERS 5940 E. Central, Suite 200 ■ Wichita, KS 67208-4242 Phone 316/685-4114 ■ FAX 316/685-4444		MEDITERRANEAN PLAZA ADDITION PRIVATE STREET IMPROVEMENTS VALLEY GUTTER DETAILS CITY OF WICHITA, KANSAS JAMES ARMOUR, P.E. – CITY ENGINEER 167 PPP (607879)		Revision					
Designed By: T. Austin/S. Schmidt		Drawn By: S. Schmidt		Poe Job No.: 1831A		Date: June 2005				No.		Date		By		Approved	
										△							
										△							
										△							
										△							