


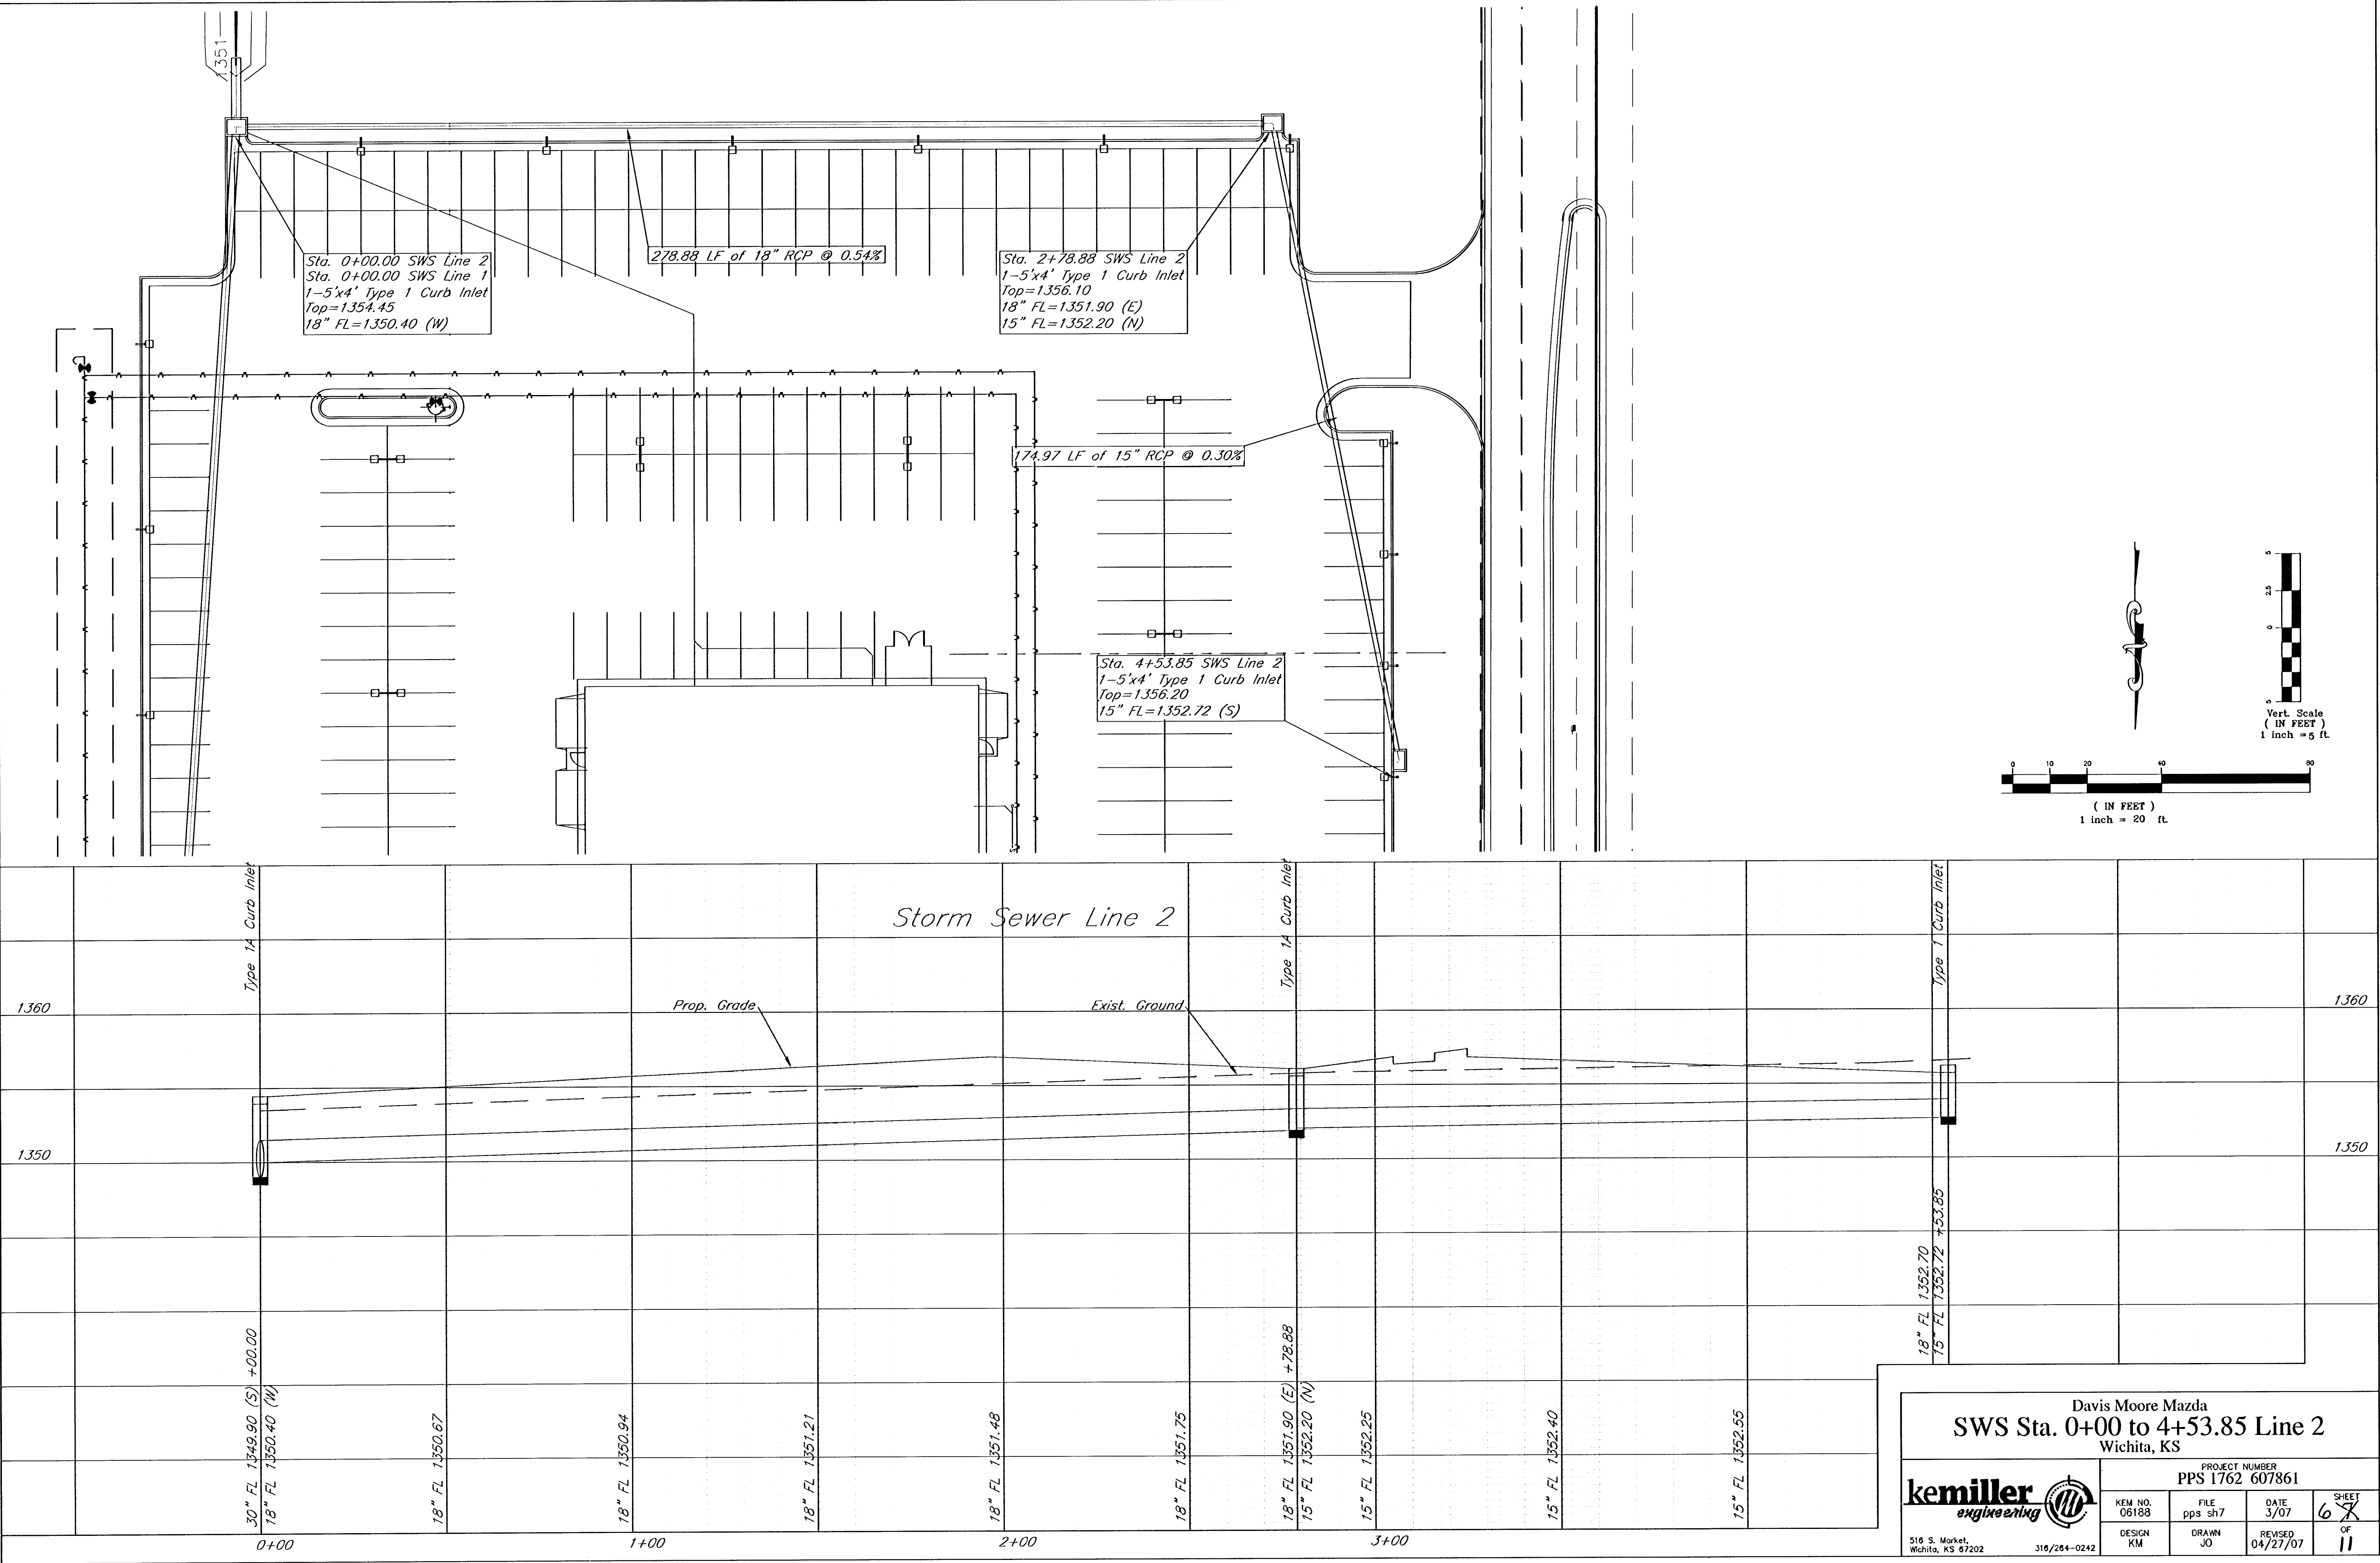

Davis Moore Mazda
SWS Sta. 0+00 to 4+53.85 Line 2
Wichita, KS

PROJECT NUMBER PPS 1762 607861			
KEM NO. 06188	FILE pps sh7	DATE 3/07	SHEET 68
DESIGN KM	DRAWN JO	REVISED 04/27/07	OF 11

kemiller
engineering

516 S. Market
Wichita, KS 67202

316/264-0242