

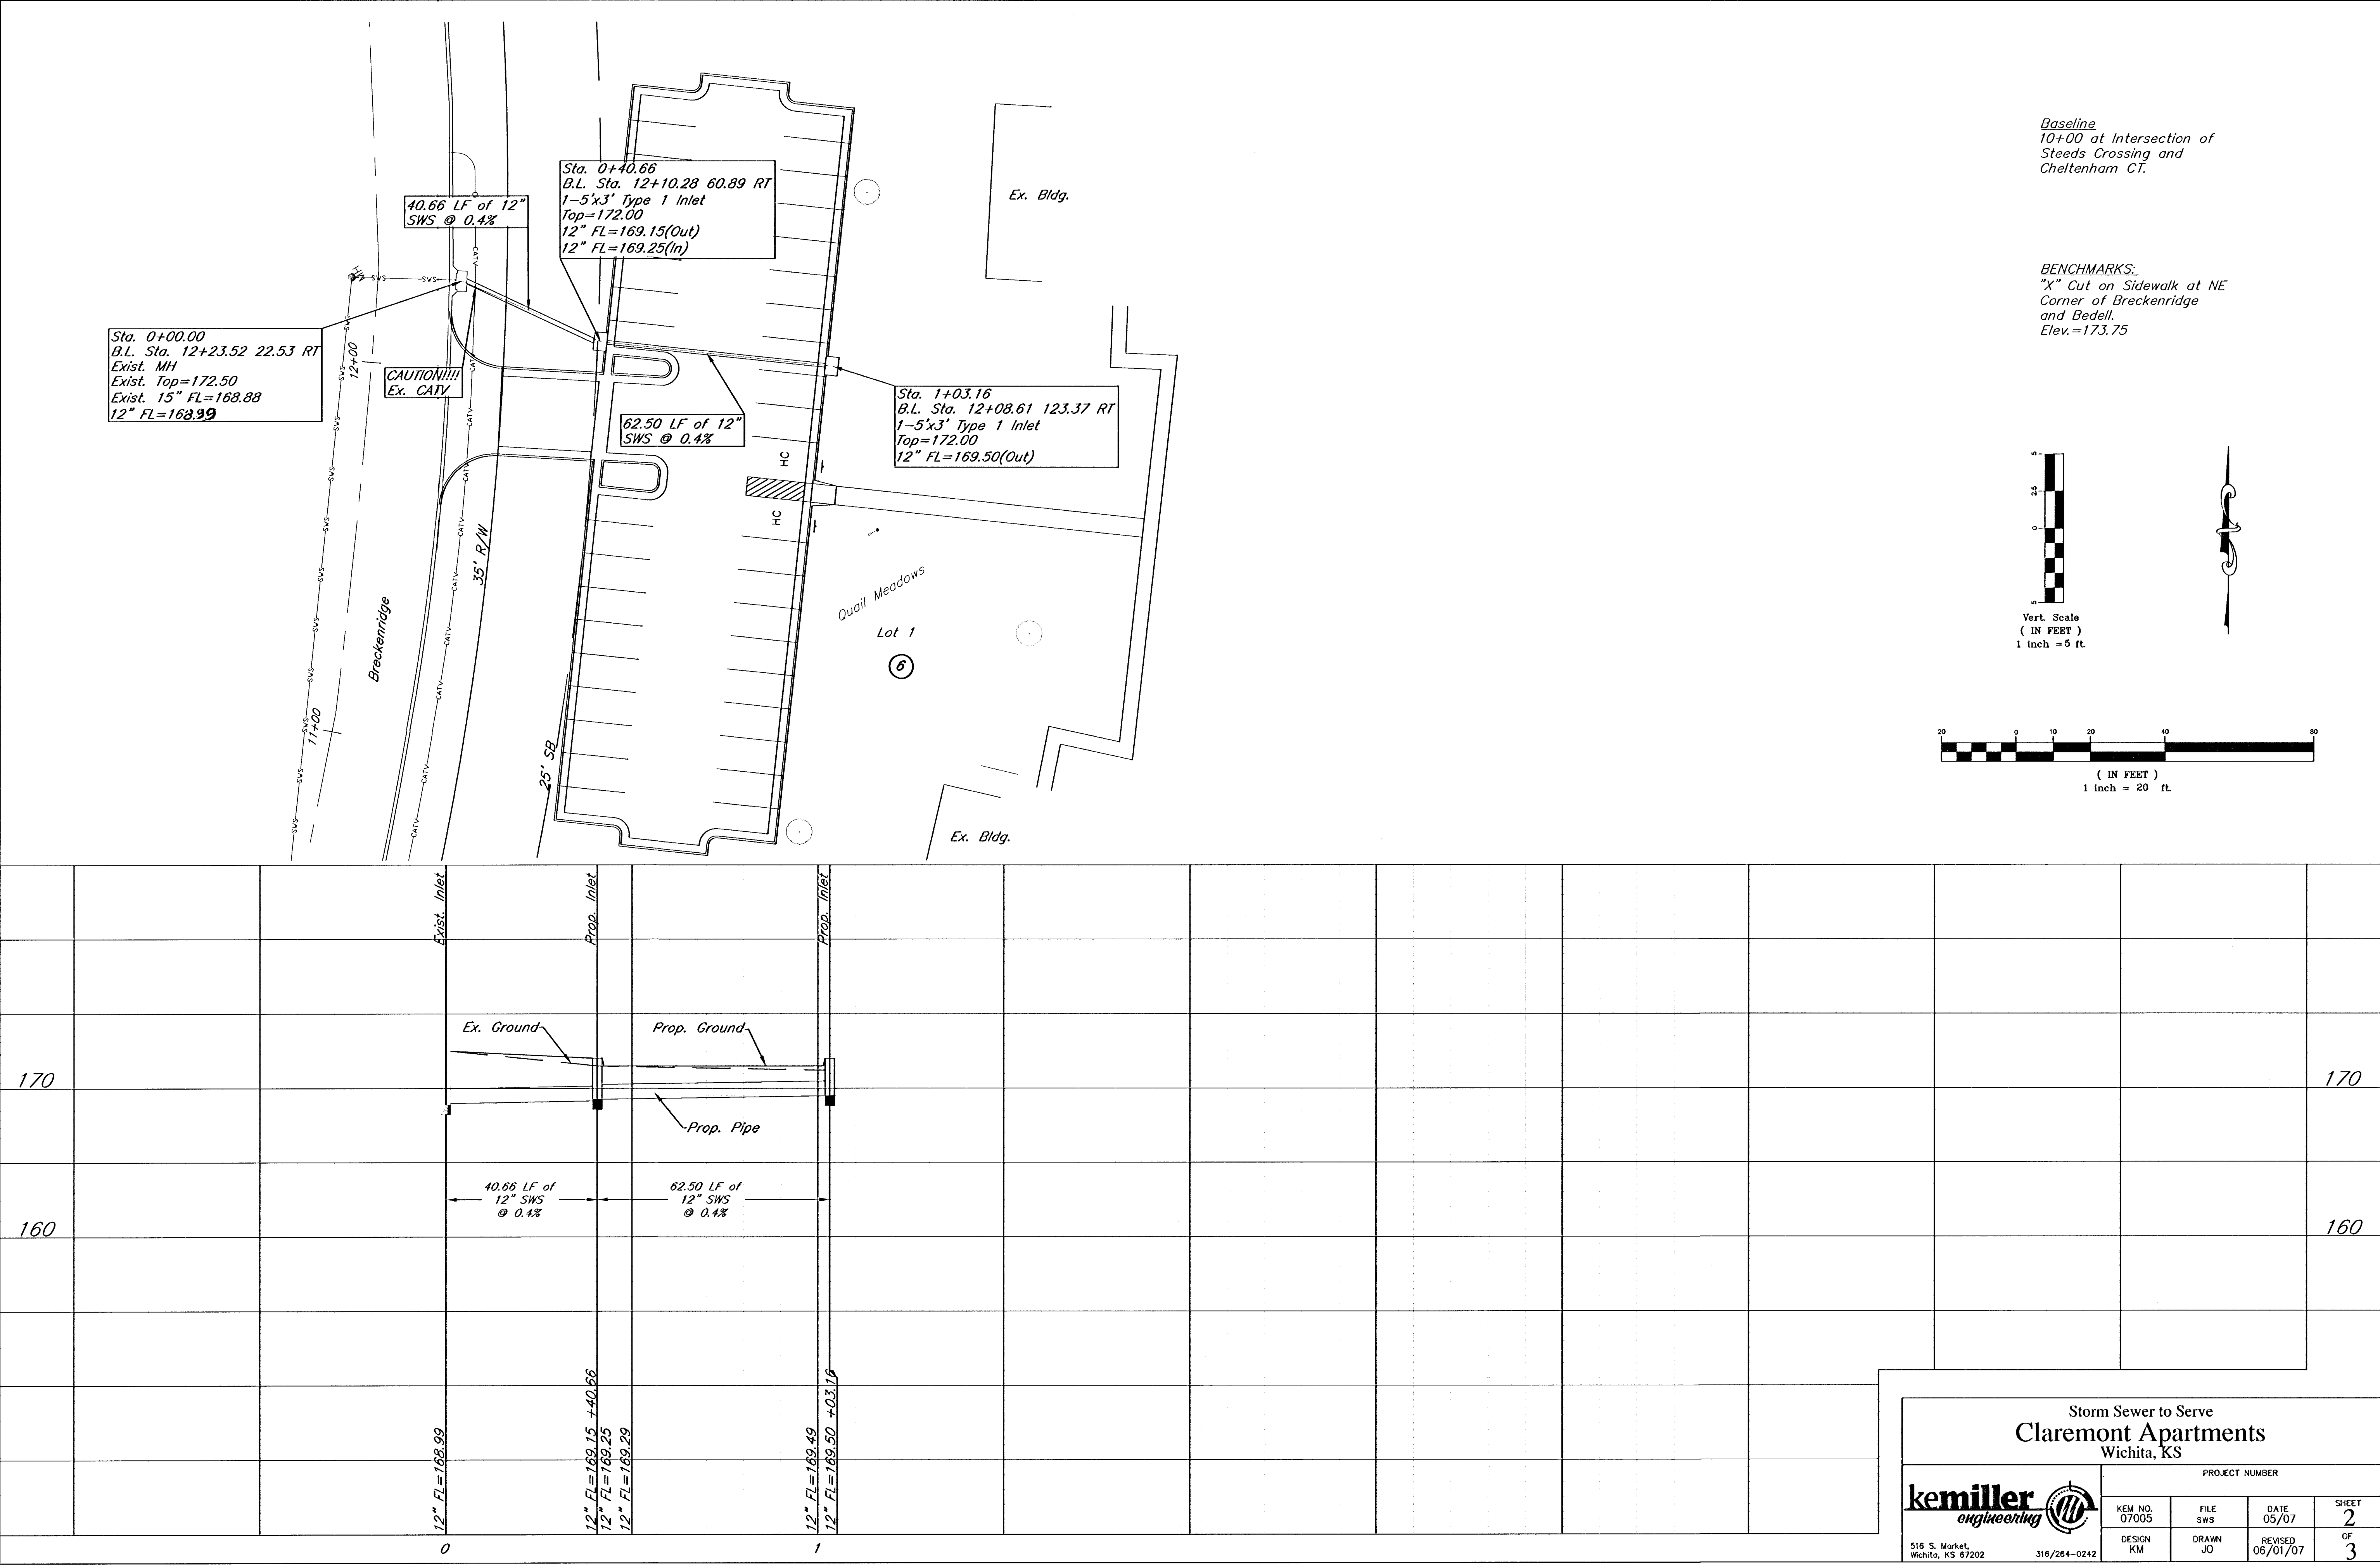


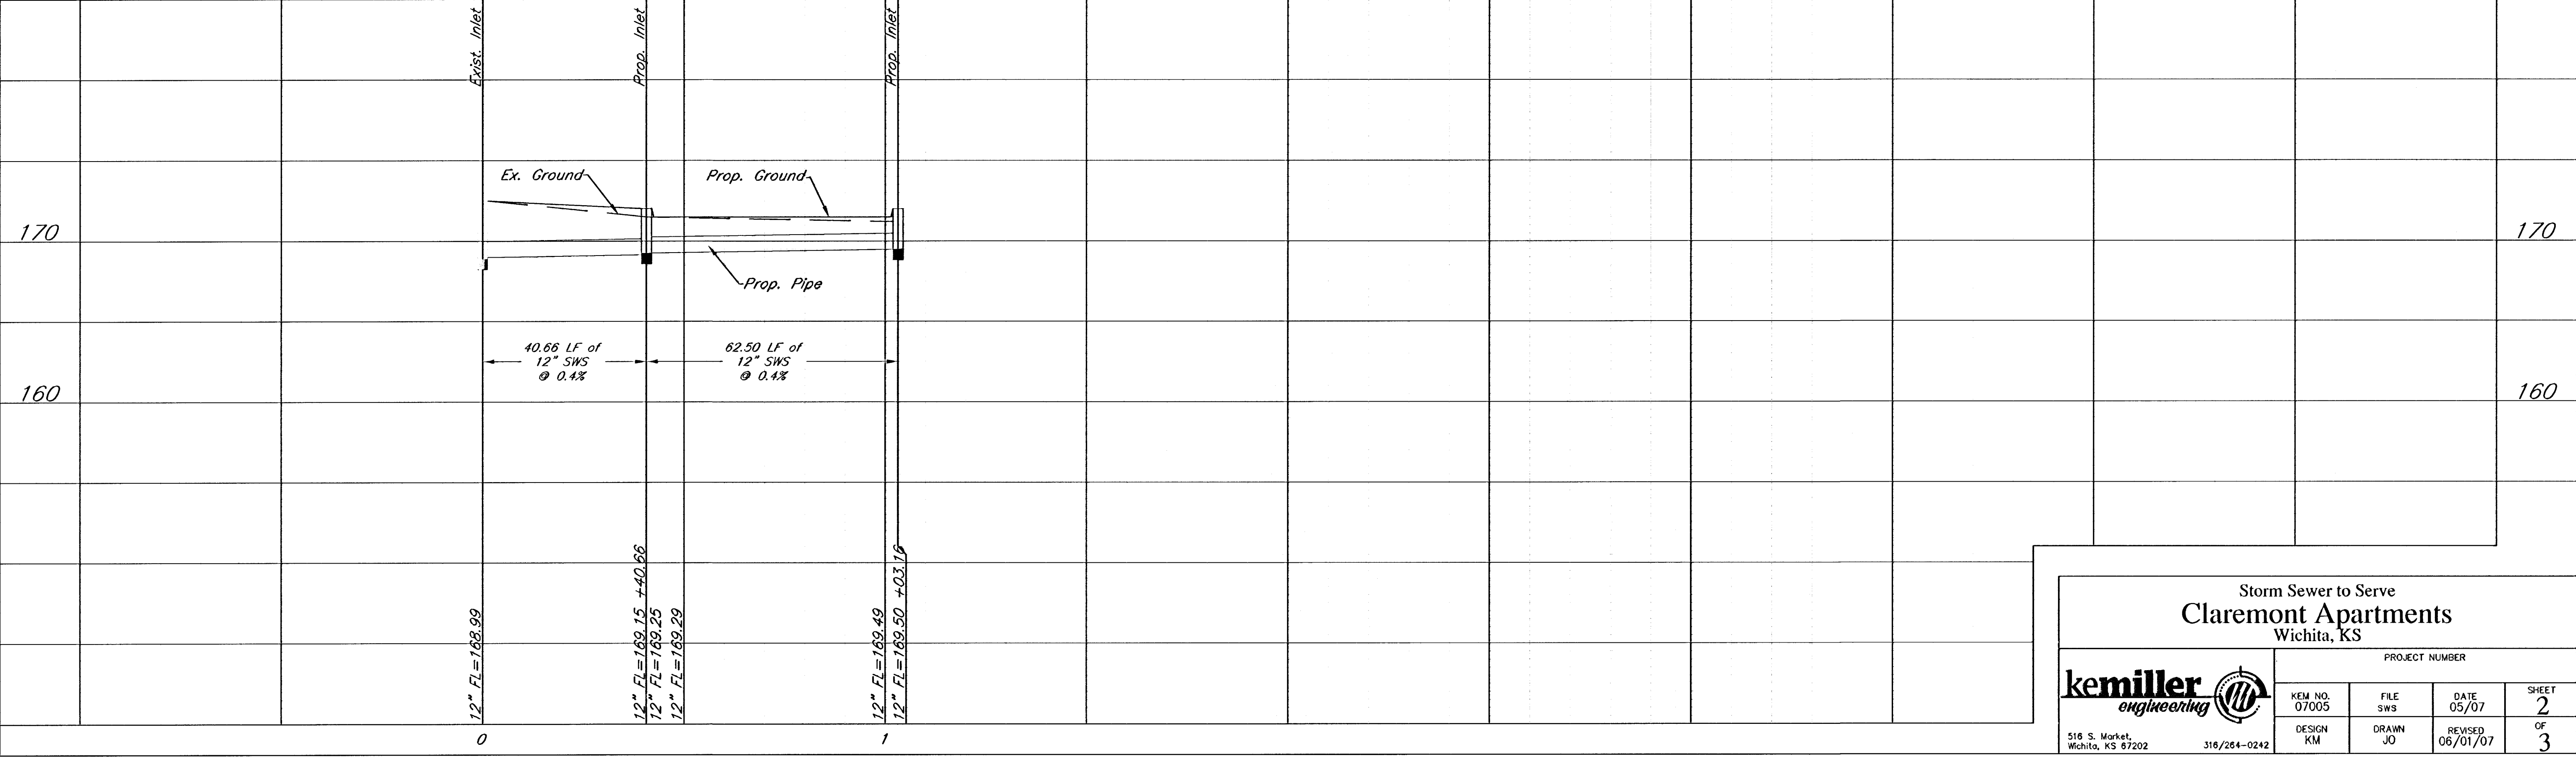

Baseline
10+00 at Intersection of
Steeds Crossing and
Cheltenham CT.

BENCHMARKS:
"X" Cut on Sidewalk at NE
Corner of Breckenridge
and Bedell.
Elev.=173.75

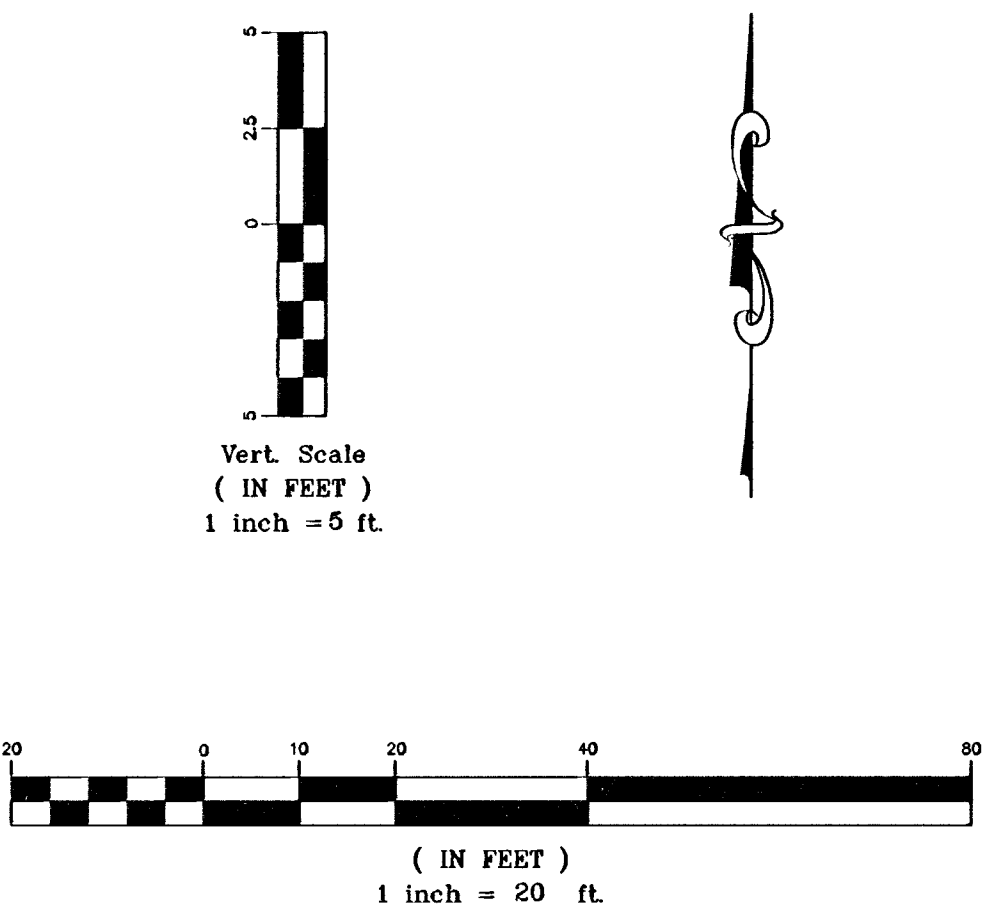

Storm Sewer to Serve
Claremont Apartments
Wichita, KS

kemiller
engineering

518 S. Market,
Wichita, KS 67202

PROJECT NUMBER

KEM. NO. 07005	FILE SWS	DATE 05/07	SHEET 2
DESIGN KM	DRAWN JO	REVISED 06/01/07	OF 3