


DSNR: JPS OPER: SVB SCALE: 1"=20'
 I:/2001/01616/PROFILE/PR190.DGN 4-5-2007 10:14:51 LAST REV: 5-19-2008 BY: svb

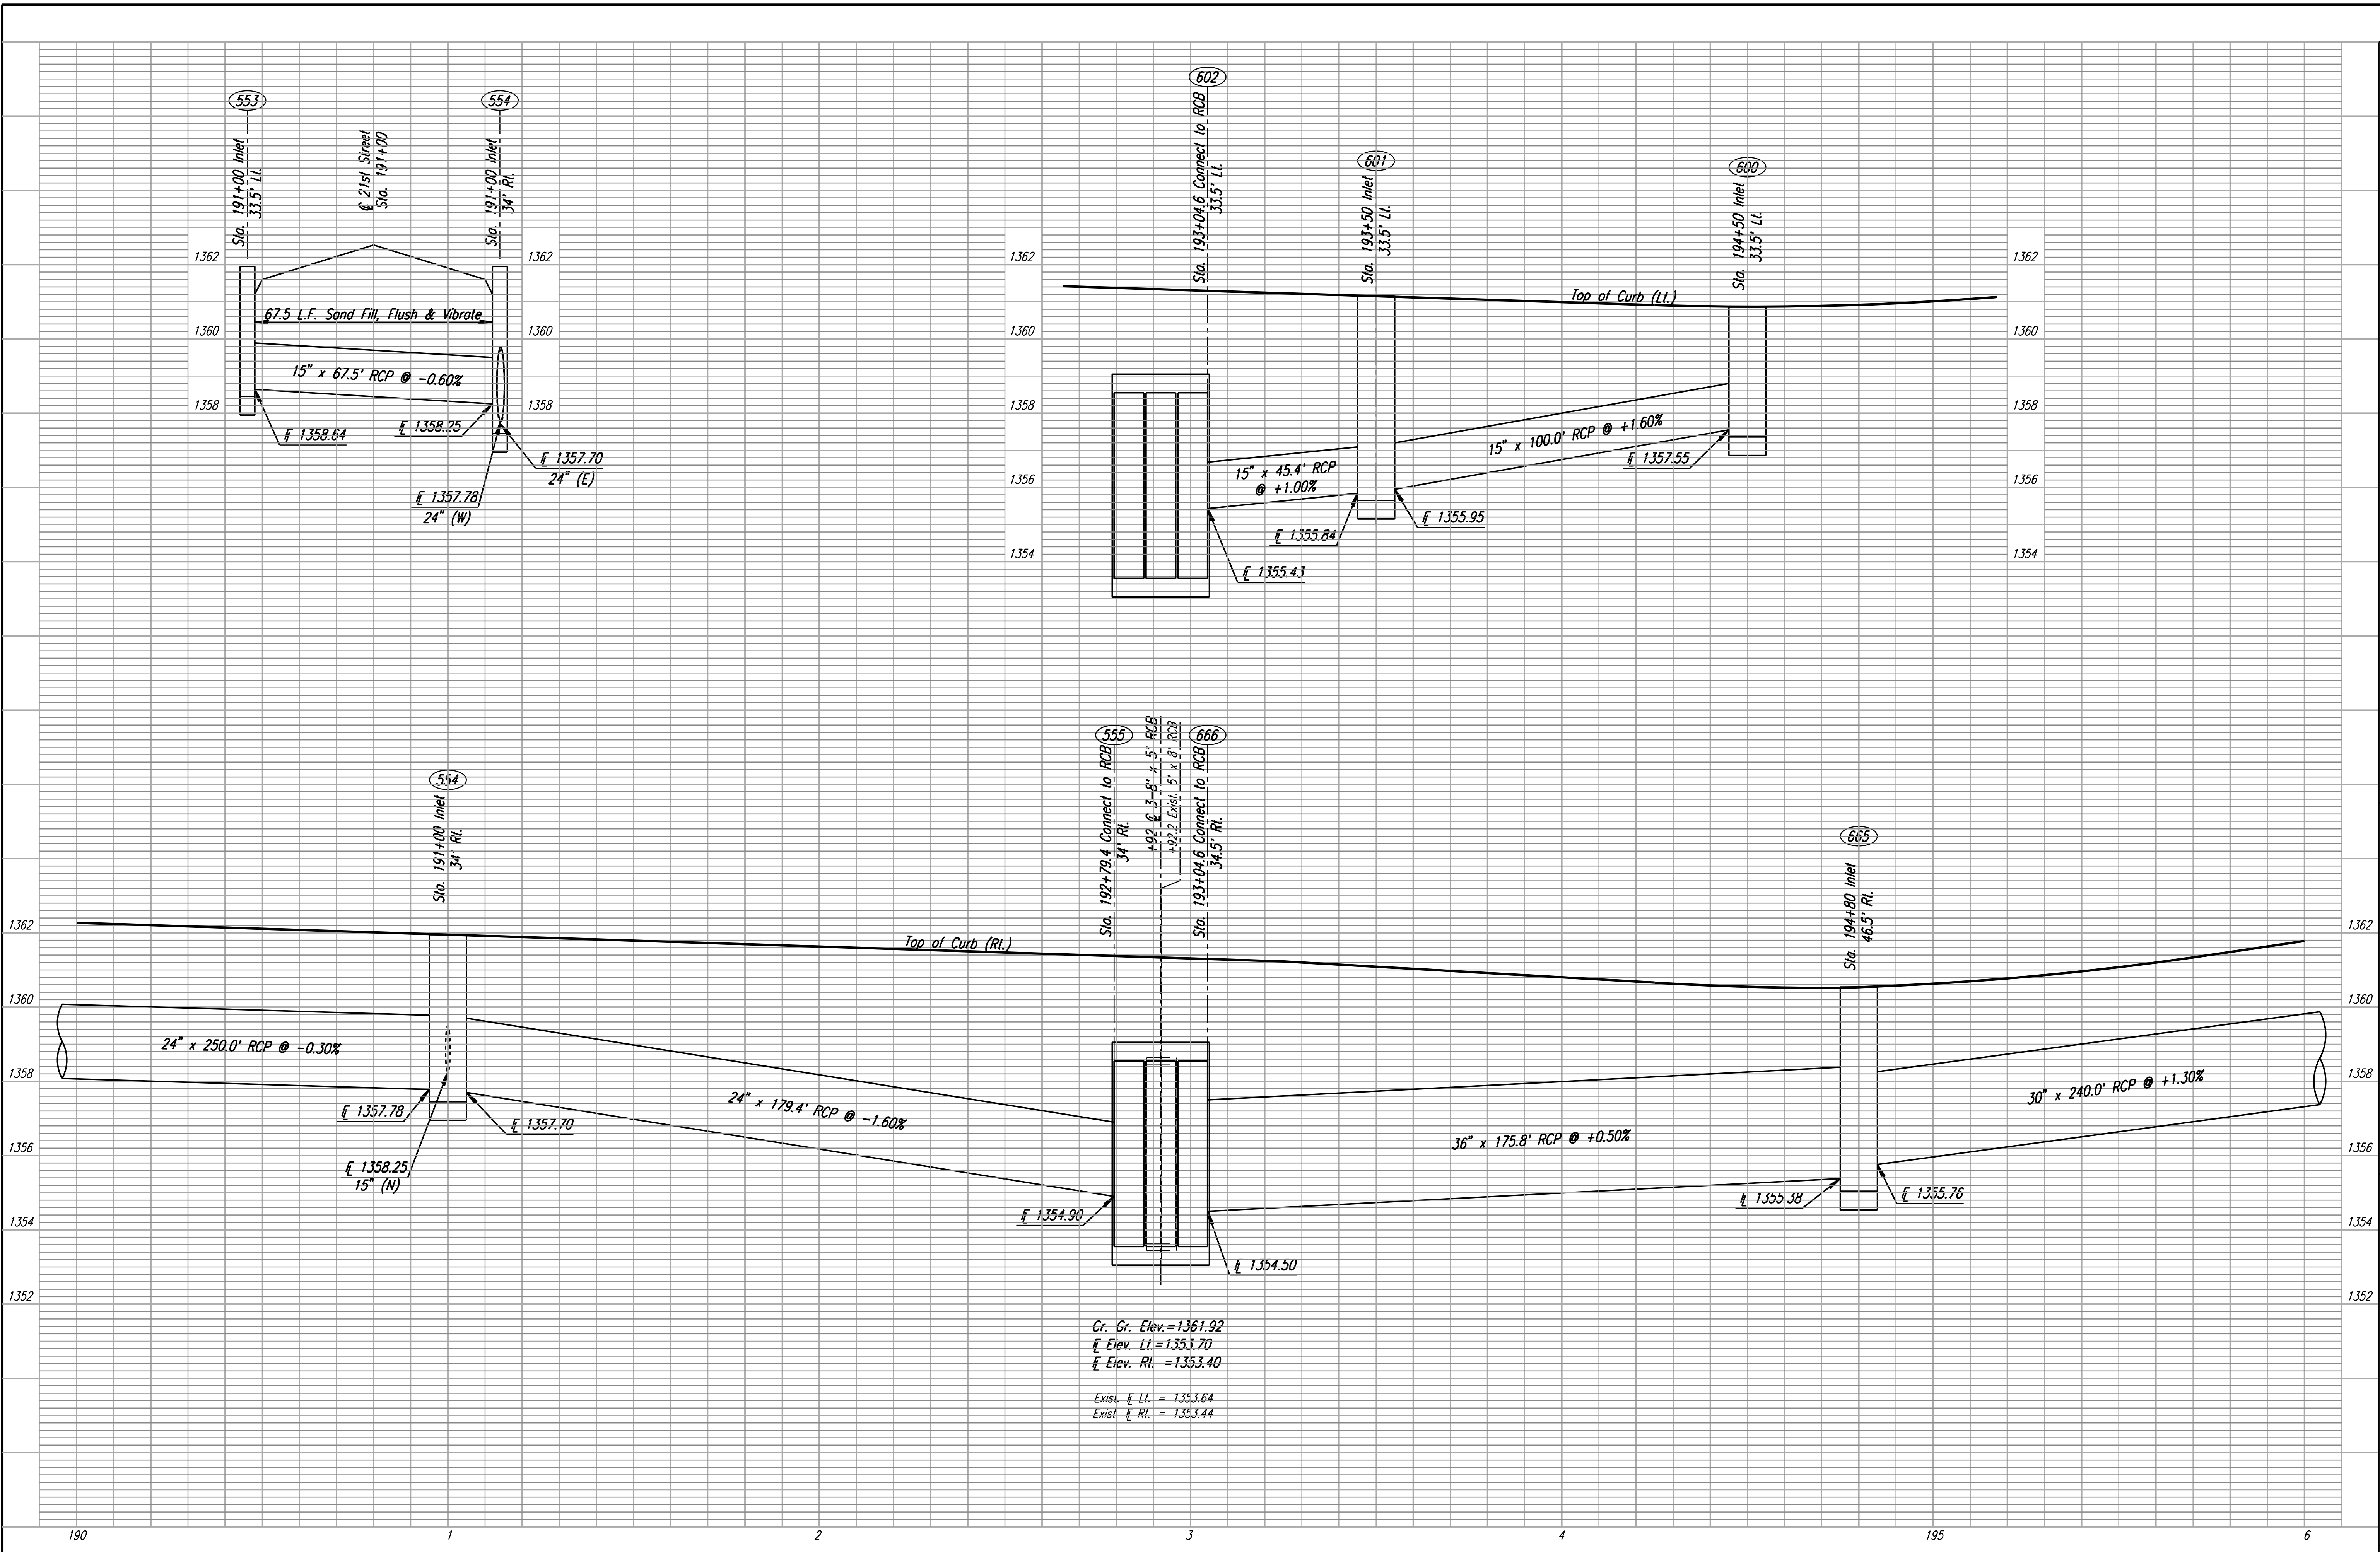

Cr. Gr. Elev. = 1361.92
 Elev. LL = 1353.70
 Elev. RL = 1353.40
 Exist. Elev. LL = 1353.64
 Exist. Elev. RL = 1353.44

21ST STREET
STORM SEWER PROFILE
 STA. 190+00 TO STA. 196+00
 C.O.W. PROJ. NO. 472-84636

Professional Engineering Consultants, P.A.
 303 S. TOPEKA AVENUE, WICHITA, KANSAS 67202
 316.266.2291 • FAX 316.266.3600
 Job No. 01616 Date August, 2008
 Designed by JPS Drawn by SVB