


DSNR: JPS OPER: SVB SCALE: 1"=20'
 I:/2001/01616/PROFILE/PR202.DGN 4-5-2007 10:14:51 LAST REV: 5-19-2008 BY: svb

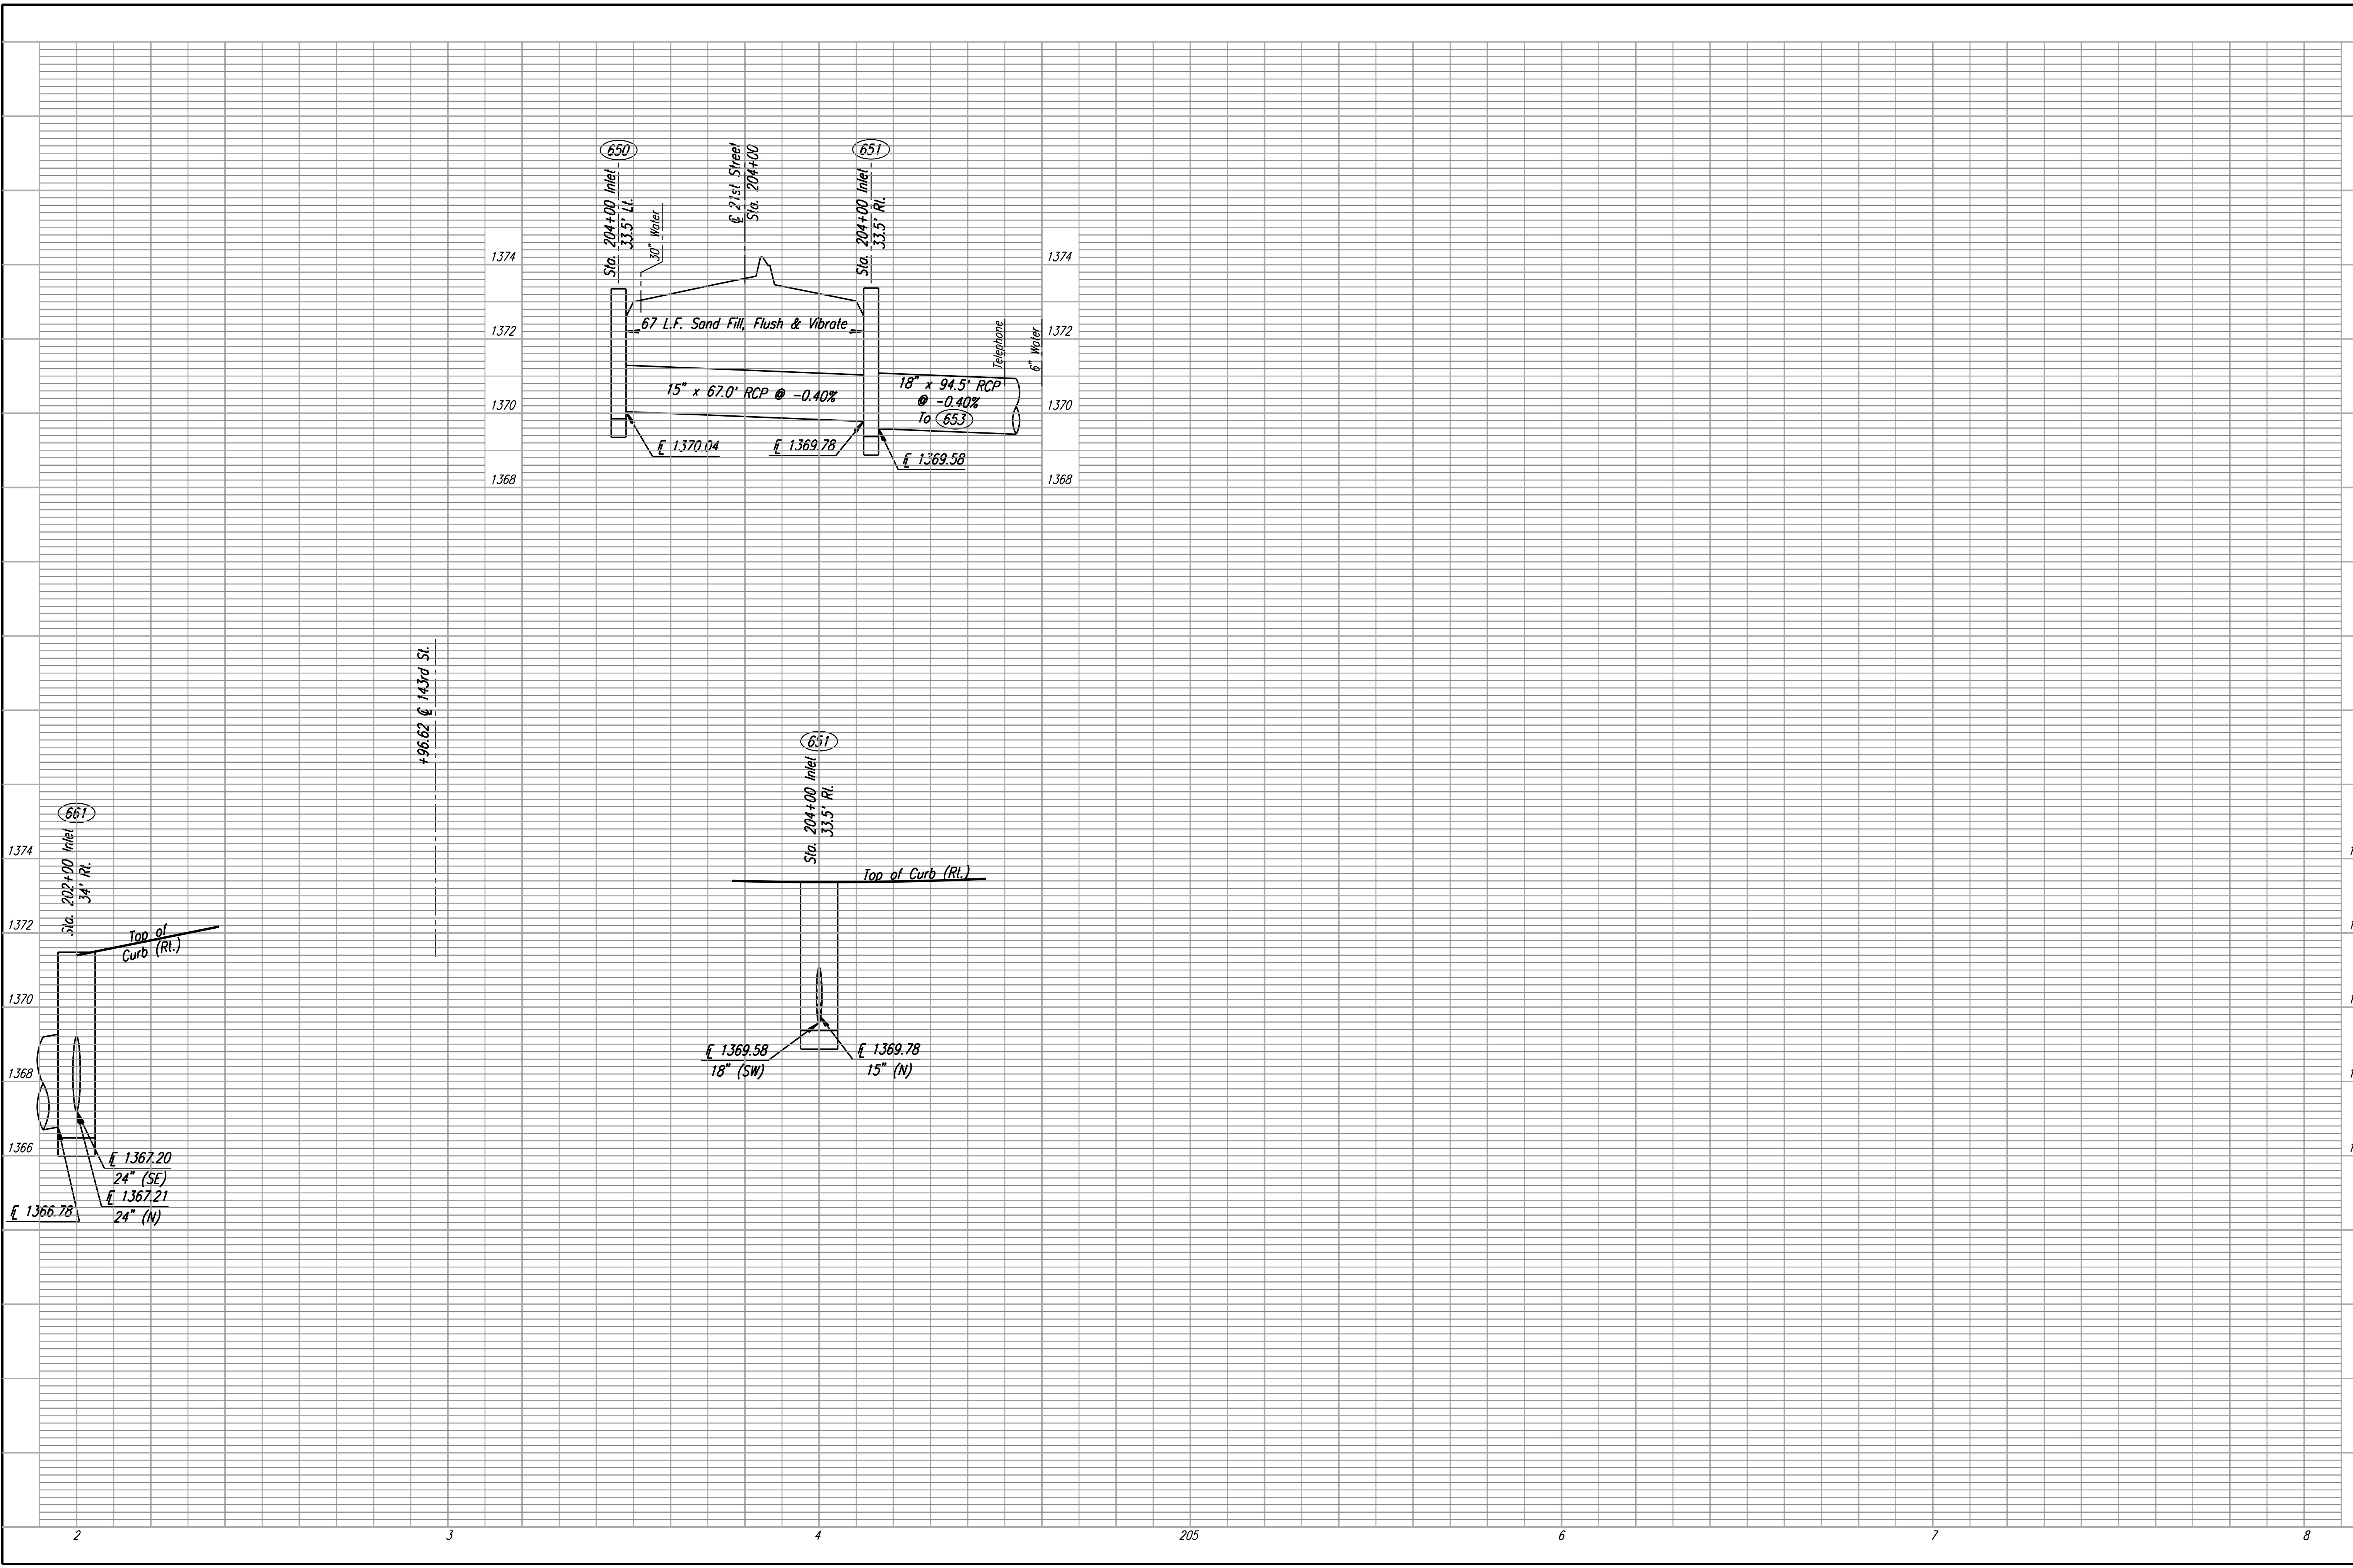

21ST STREET
STORM SEWER PROFILE
 STA. 202+00 TO STA. 208+00
 C.O.W. PROJ. NO. 472-84636

Professional Engineering Consultants, P.A.
 303 S. TORRECA WICHITA, KANSAS 67202
 316.266.2891 • FAX 316.266.3600

Designed by: JPS
 Drawn by: SVB

Job No. 01616
 Date August, 2008