

PLAN

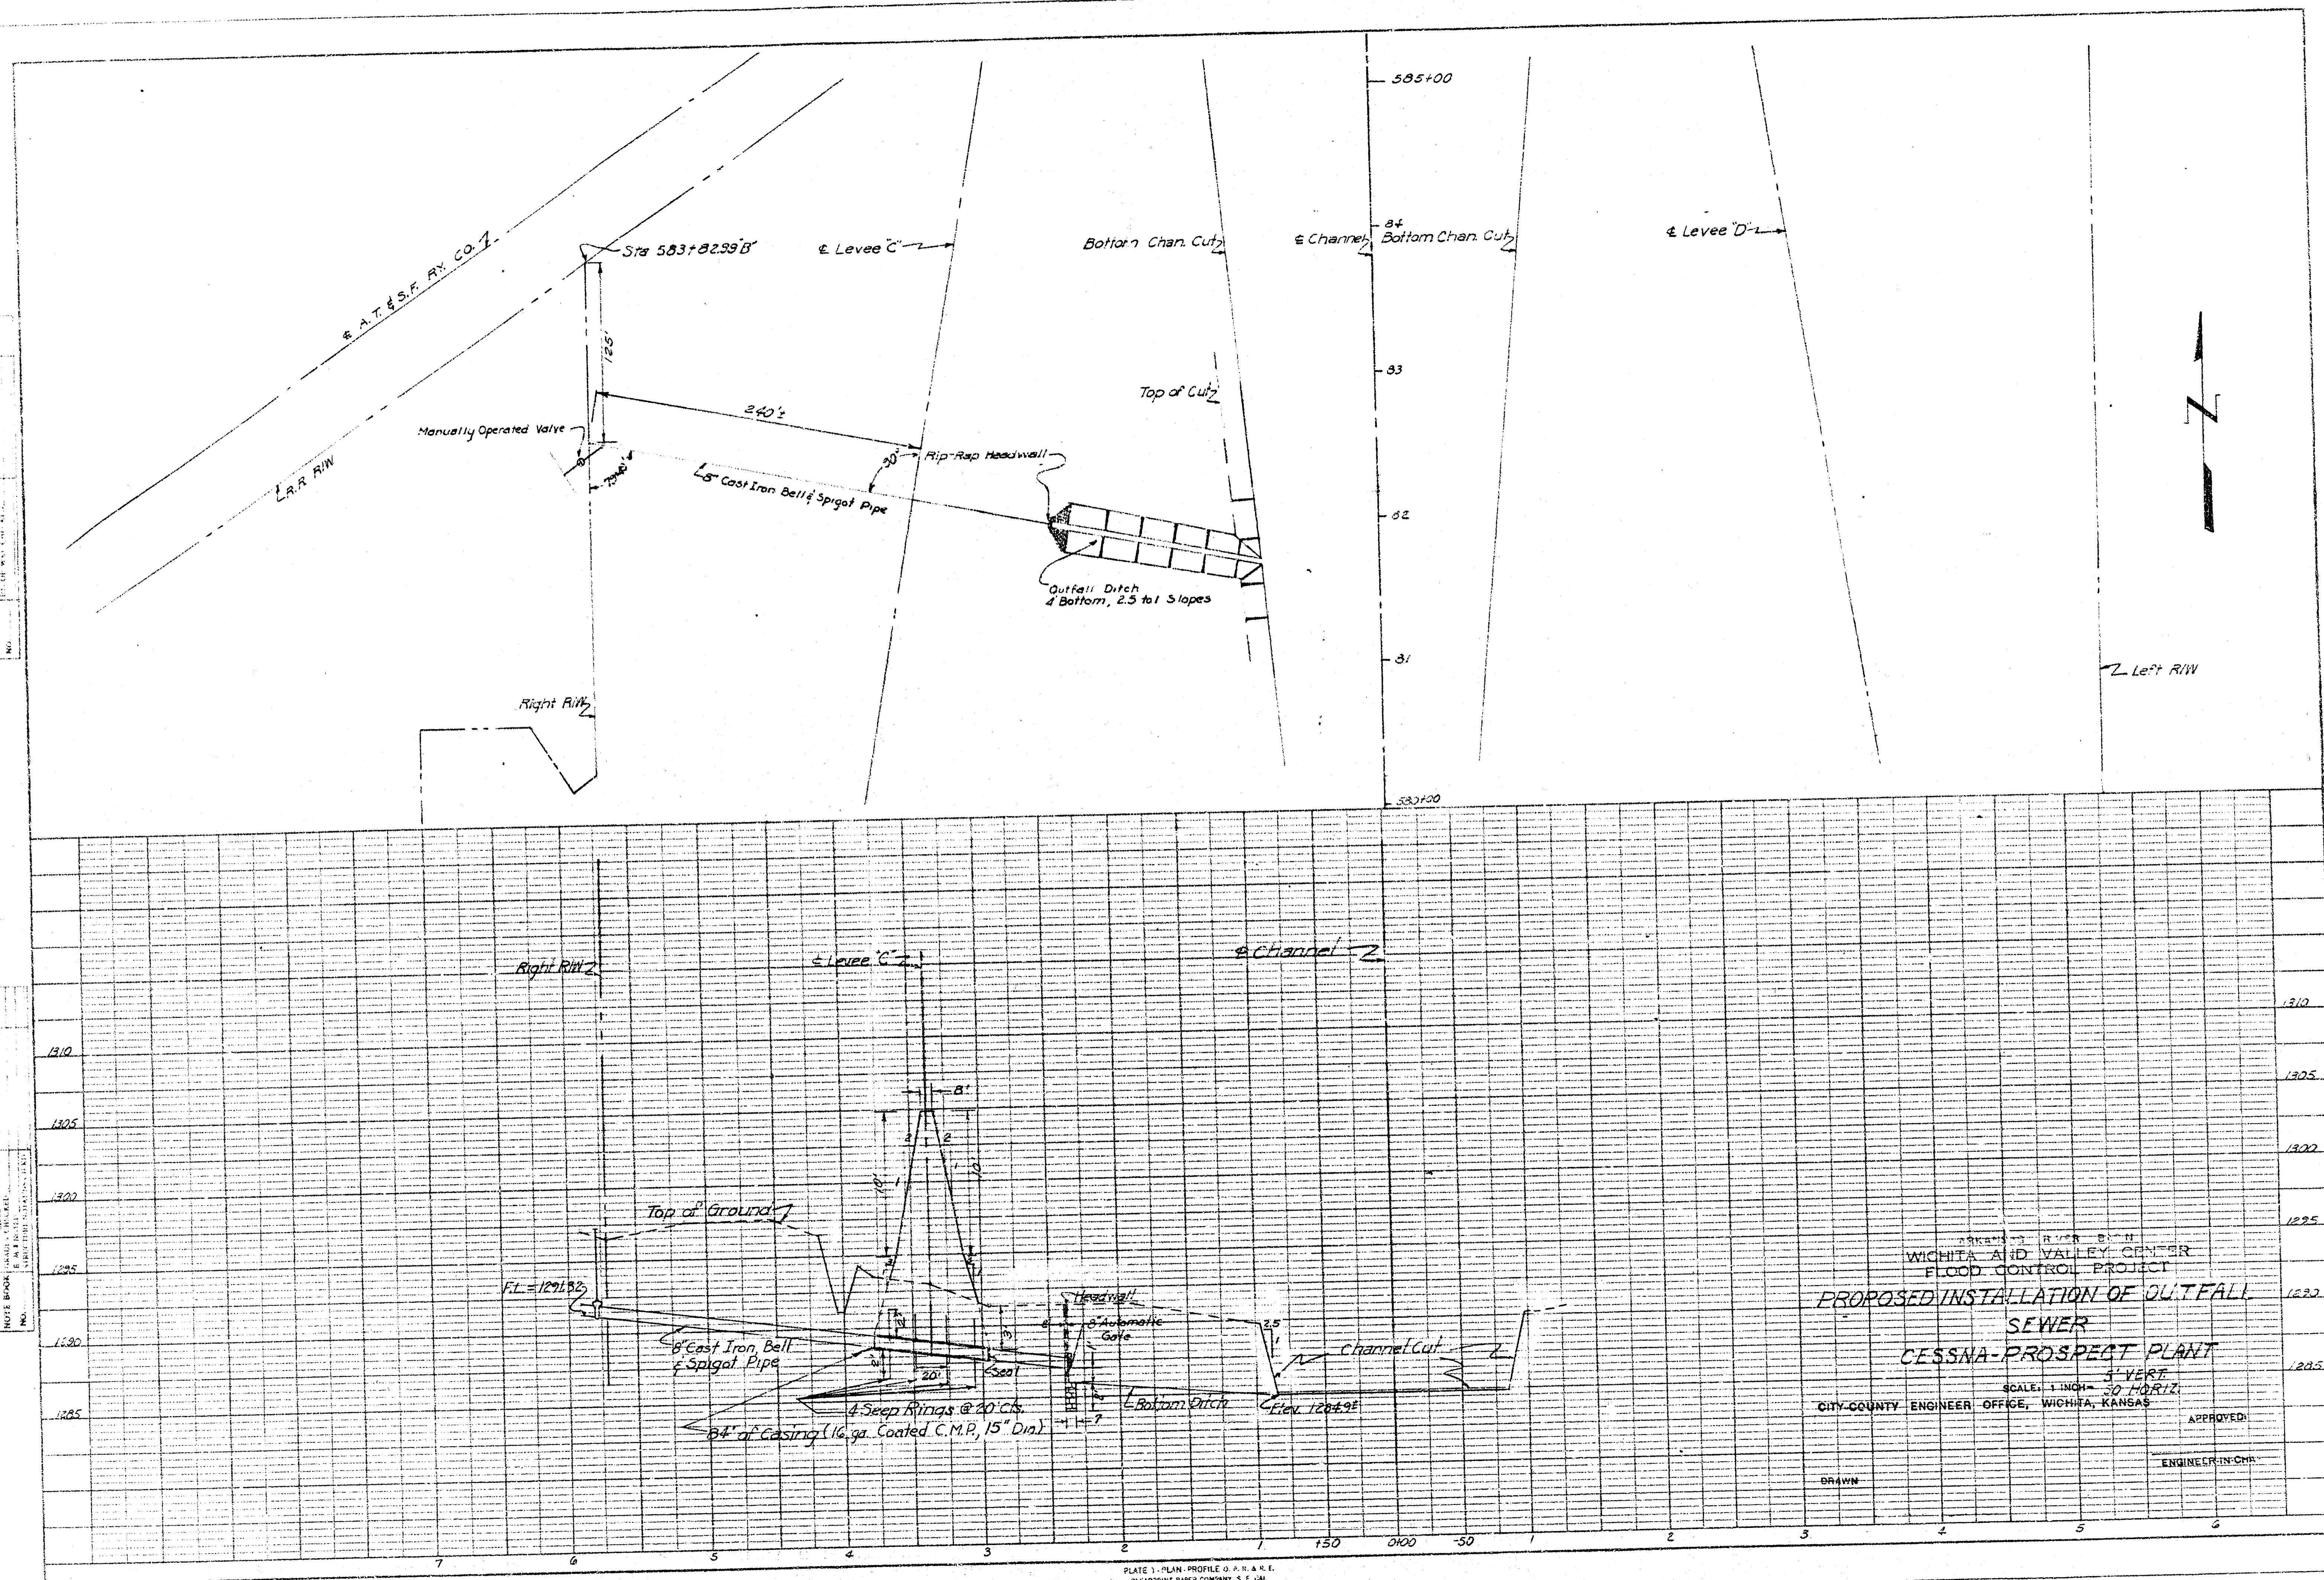


PLATE 1 - PLAN - PROFILE OF P.H. & C.E.
 CLEARPRINT PAPER COMPANY, S.F. CAL.
