

DATE	10/1/80
BY	J.M.
CHECKED	
APPROVED	
REVISIONS	

DATE	10/1/80
BY	J.M.
CHECKED	
APPROVED	
REVISIONS	

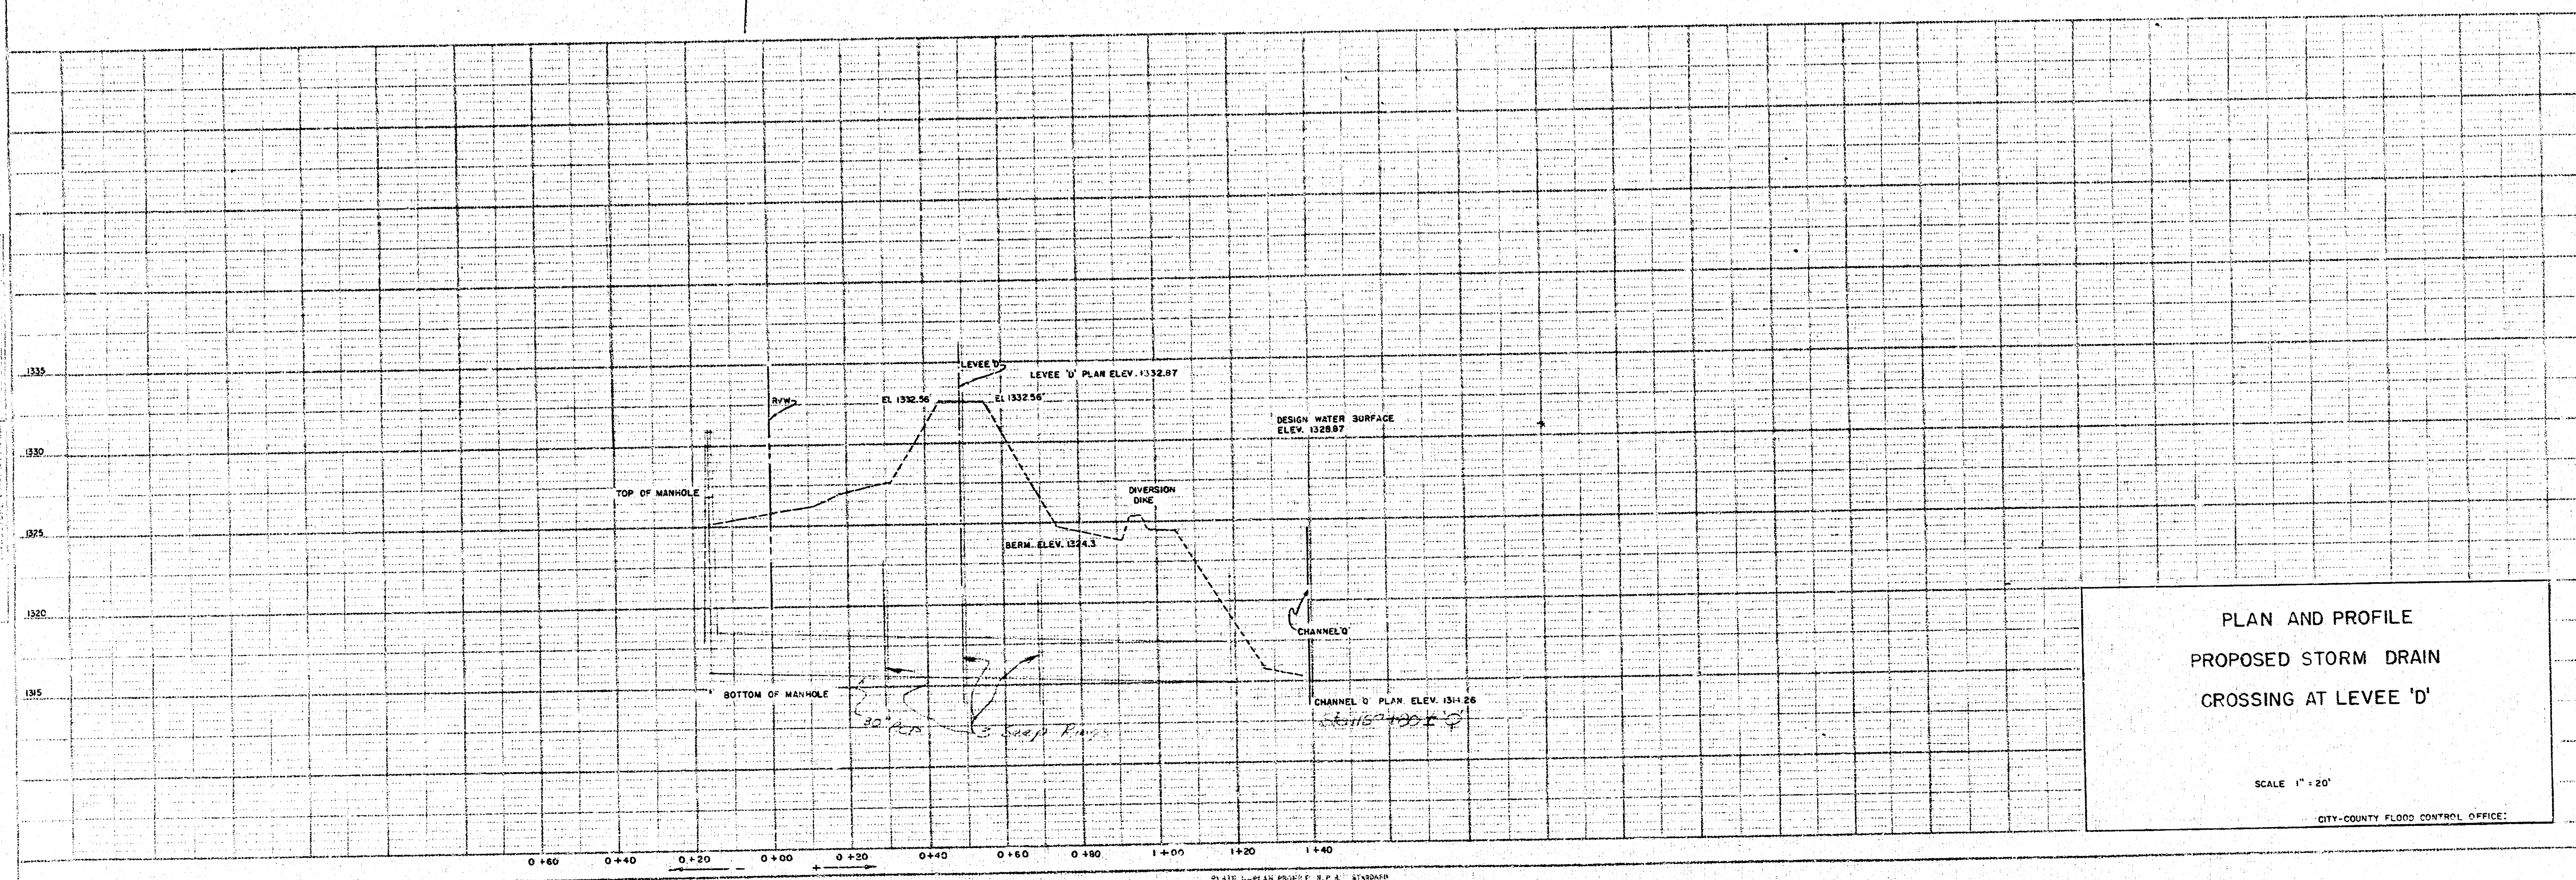
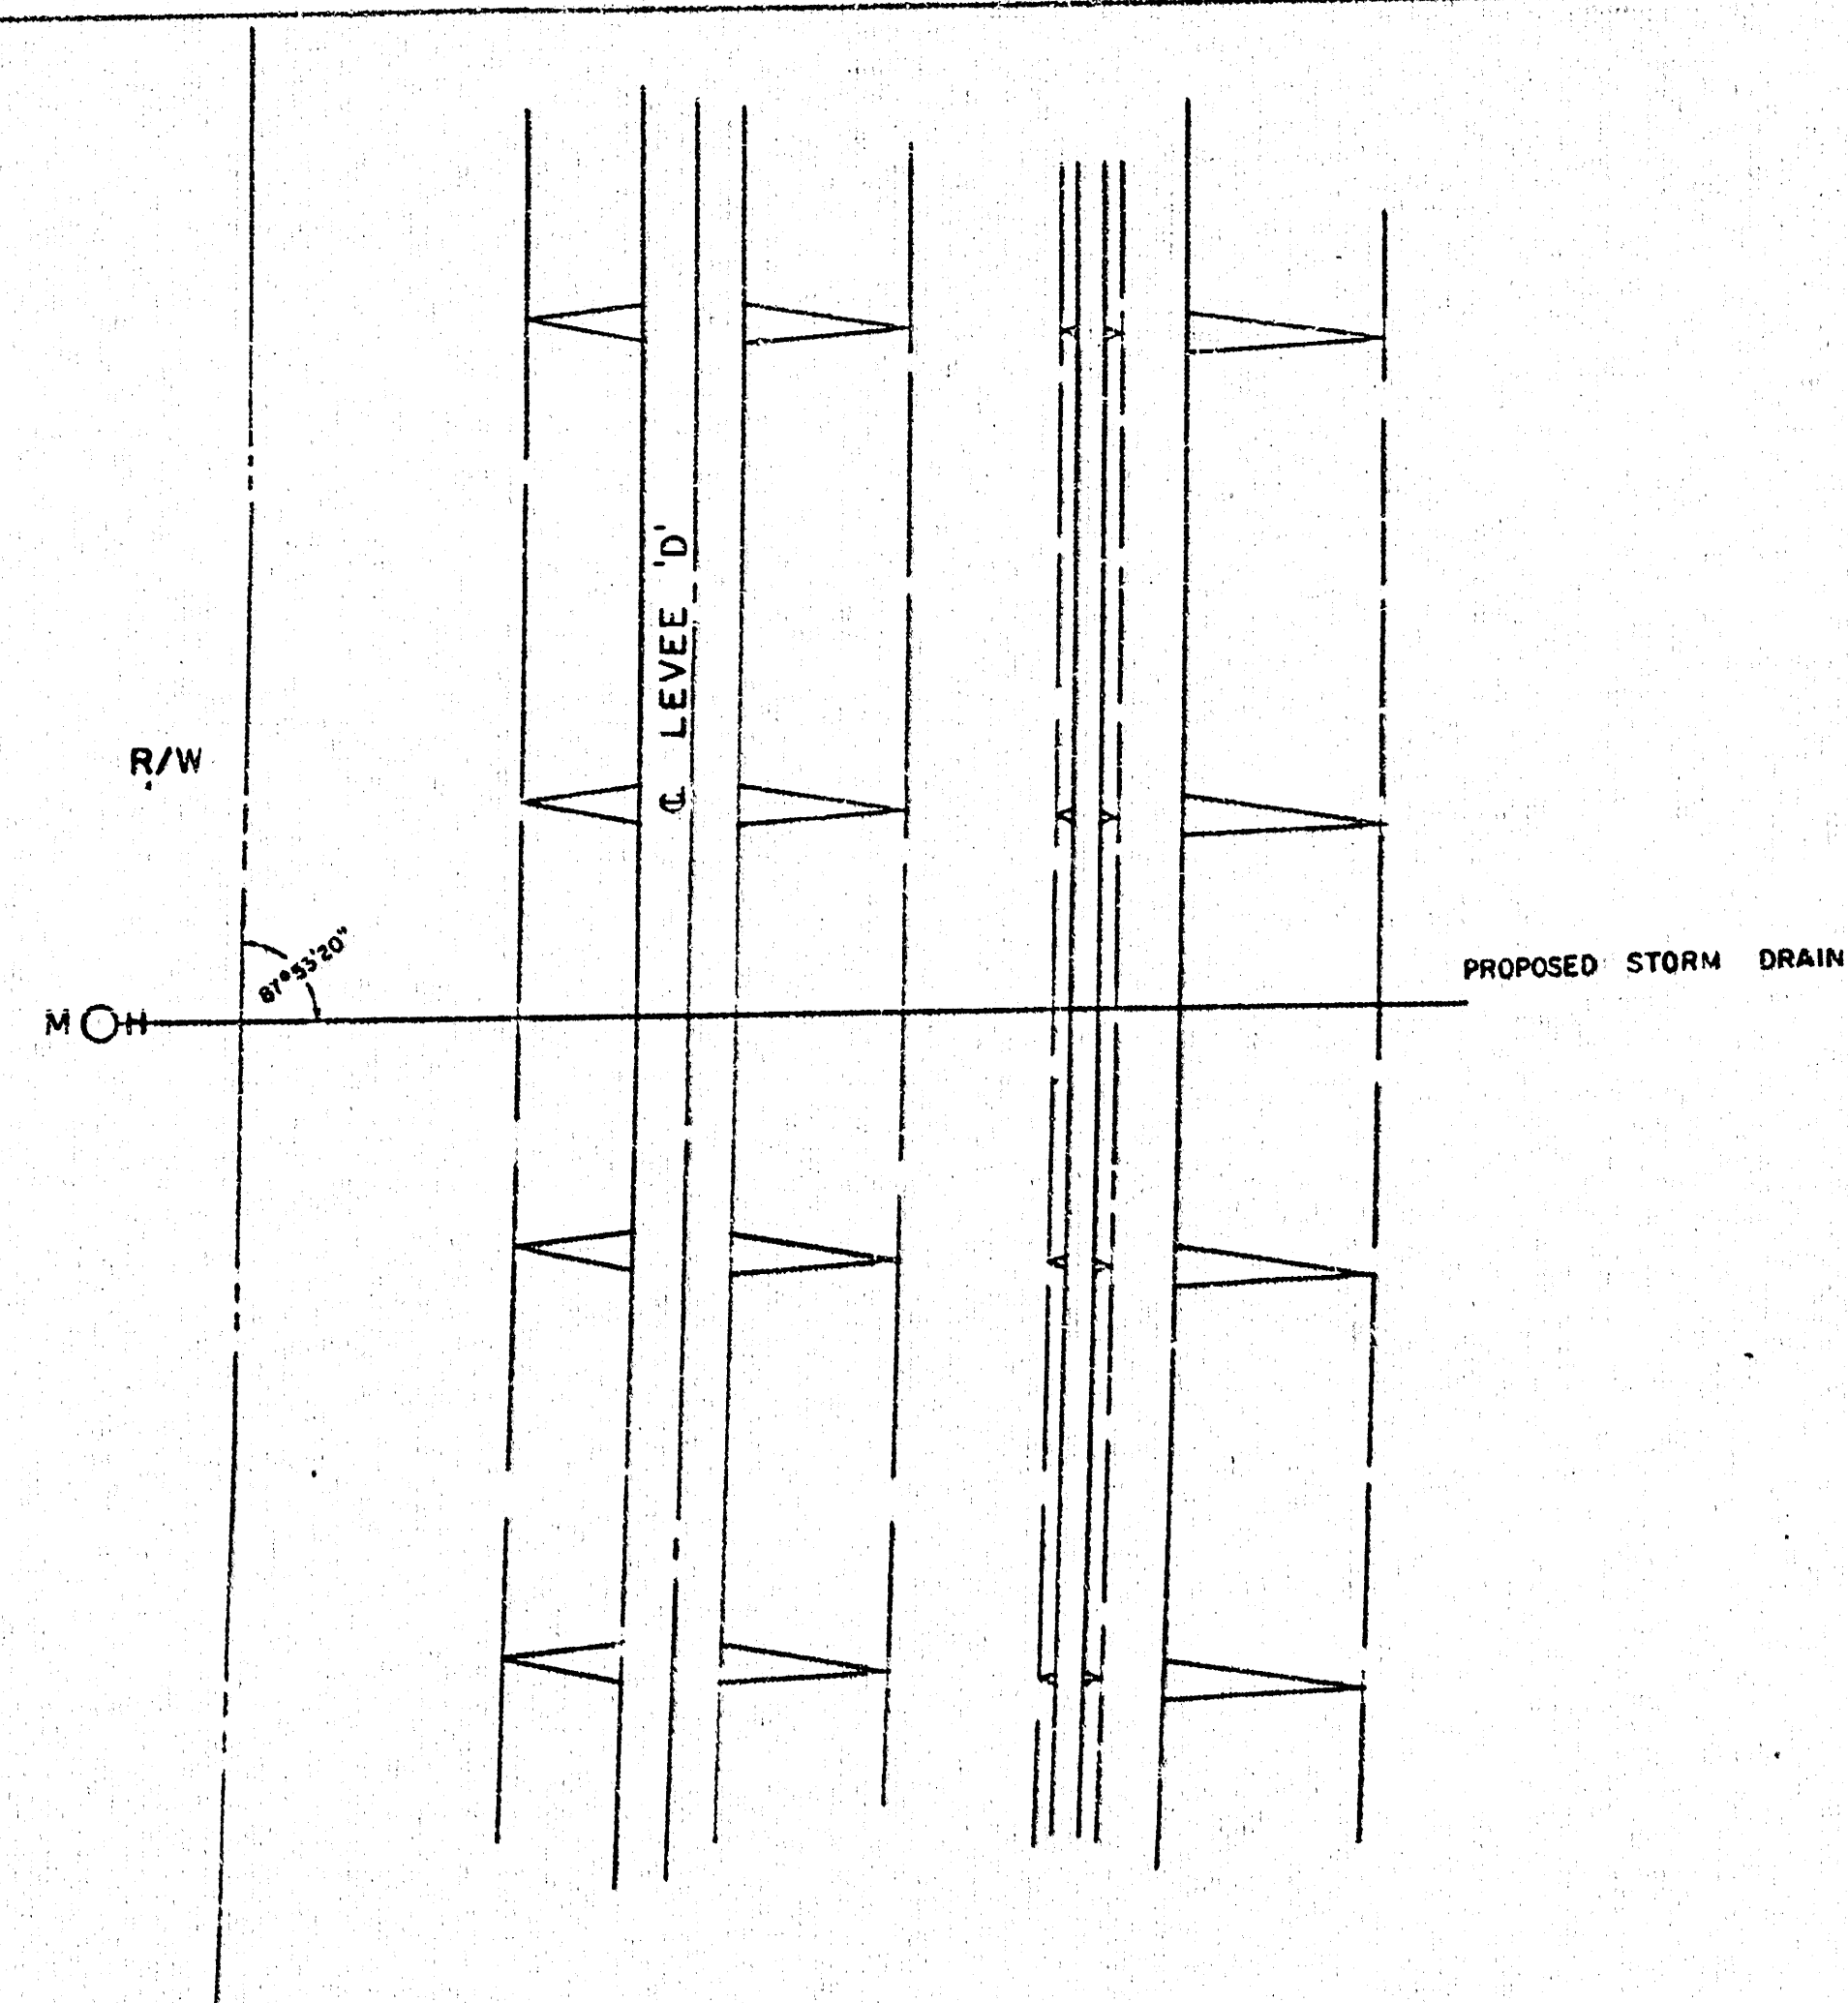


PLATE 1-PLAN PROFILE 11' x 17' STANDARD
ENCLOSURE NOTED, SEE REG. 1551