


SEE SHEET 17 FOR GRADING BEYOND BACK OF CURB

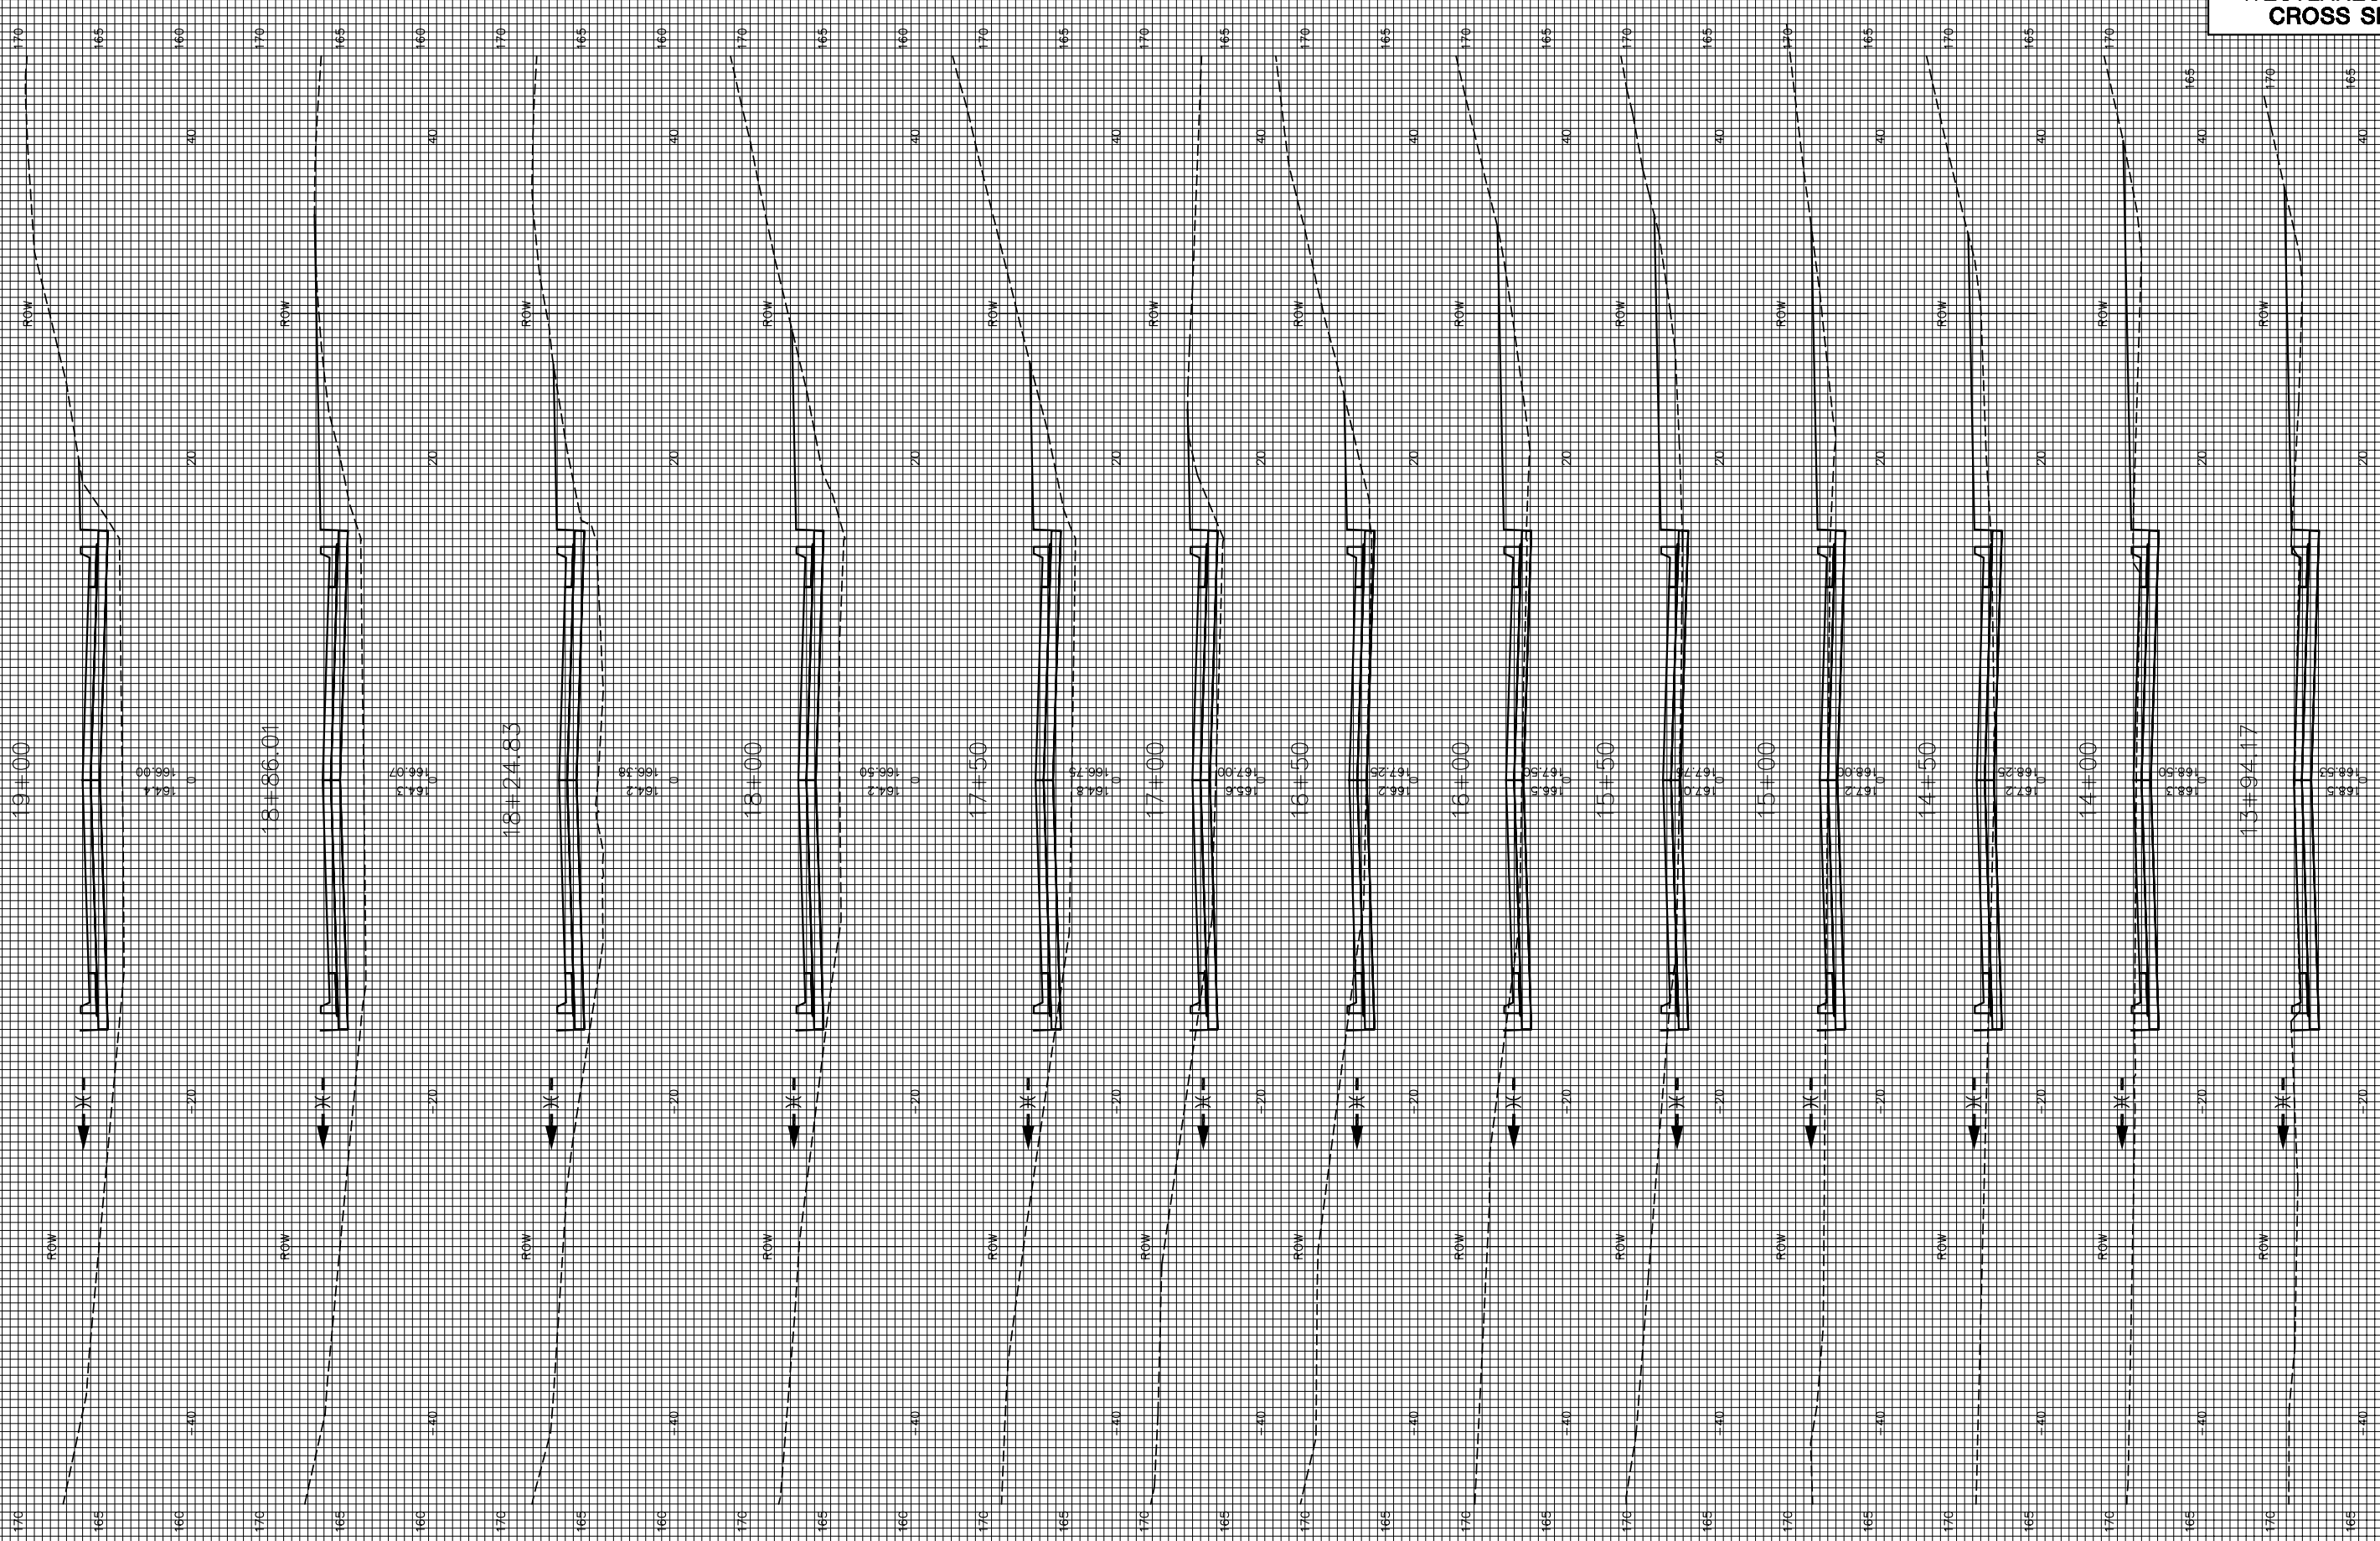

WESTLAKES PARKWAY