

2+25

2+00

1+75


1+50

1+25

1+00

0+75

0+45.31

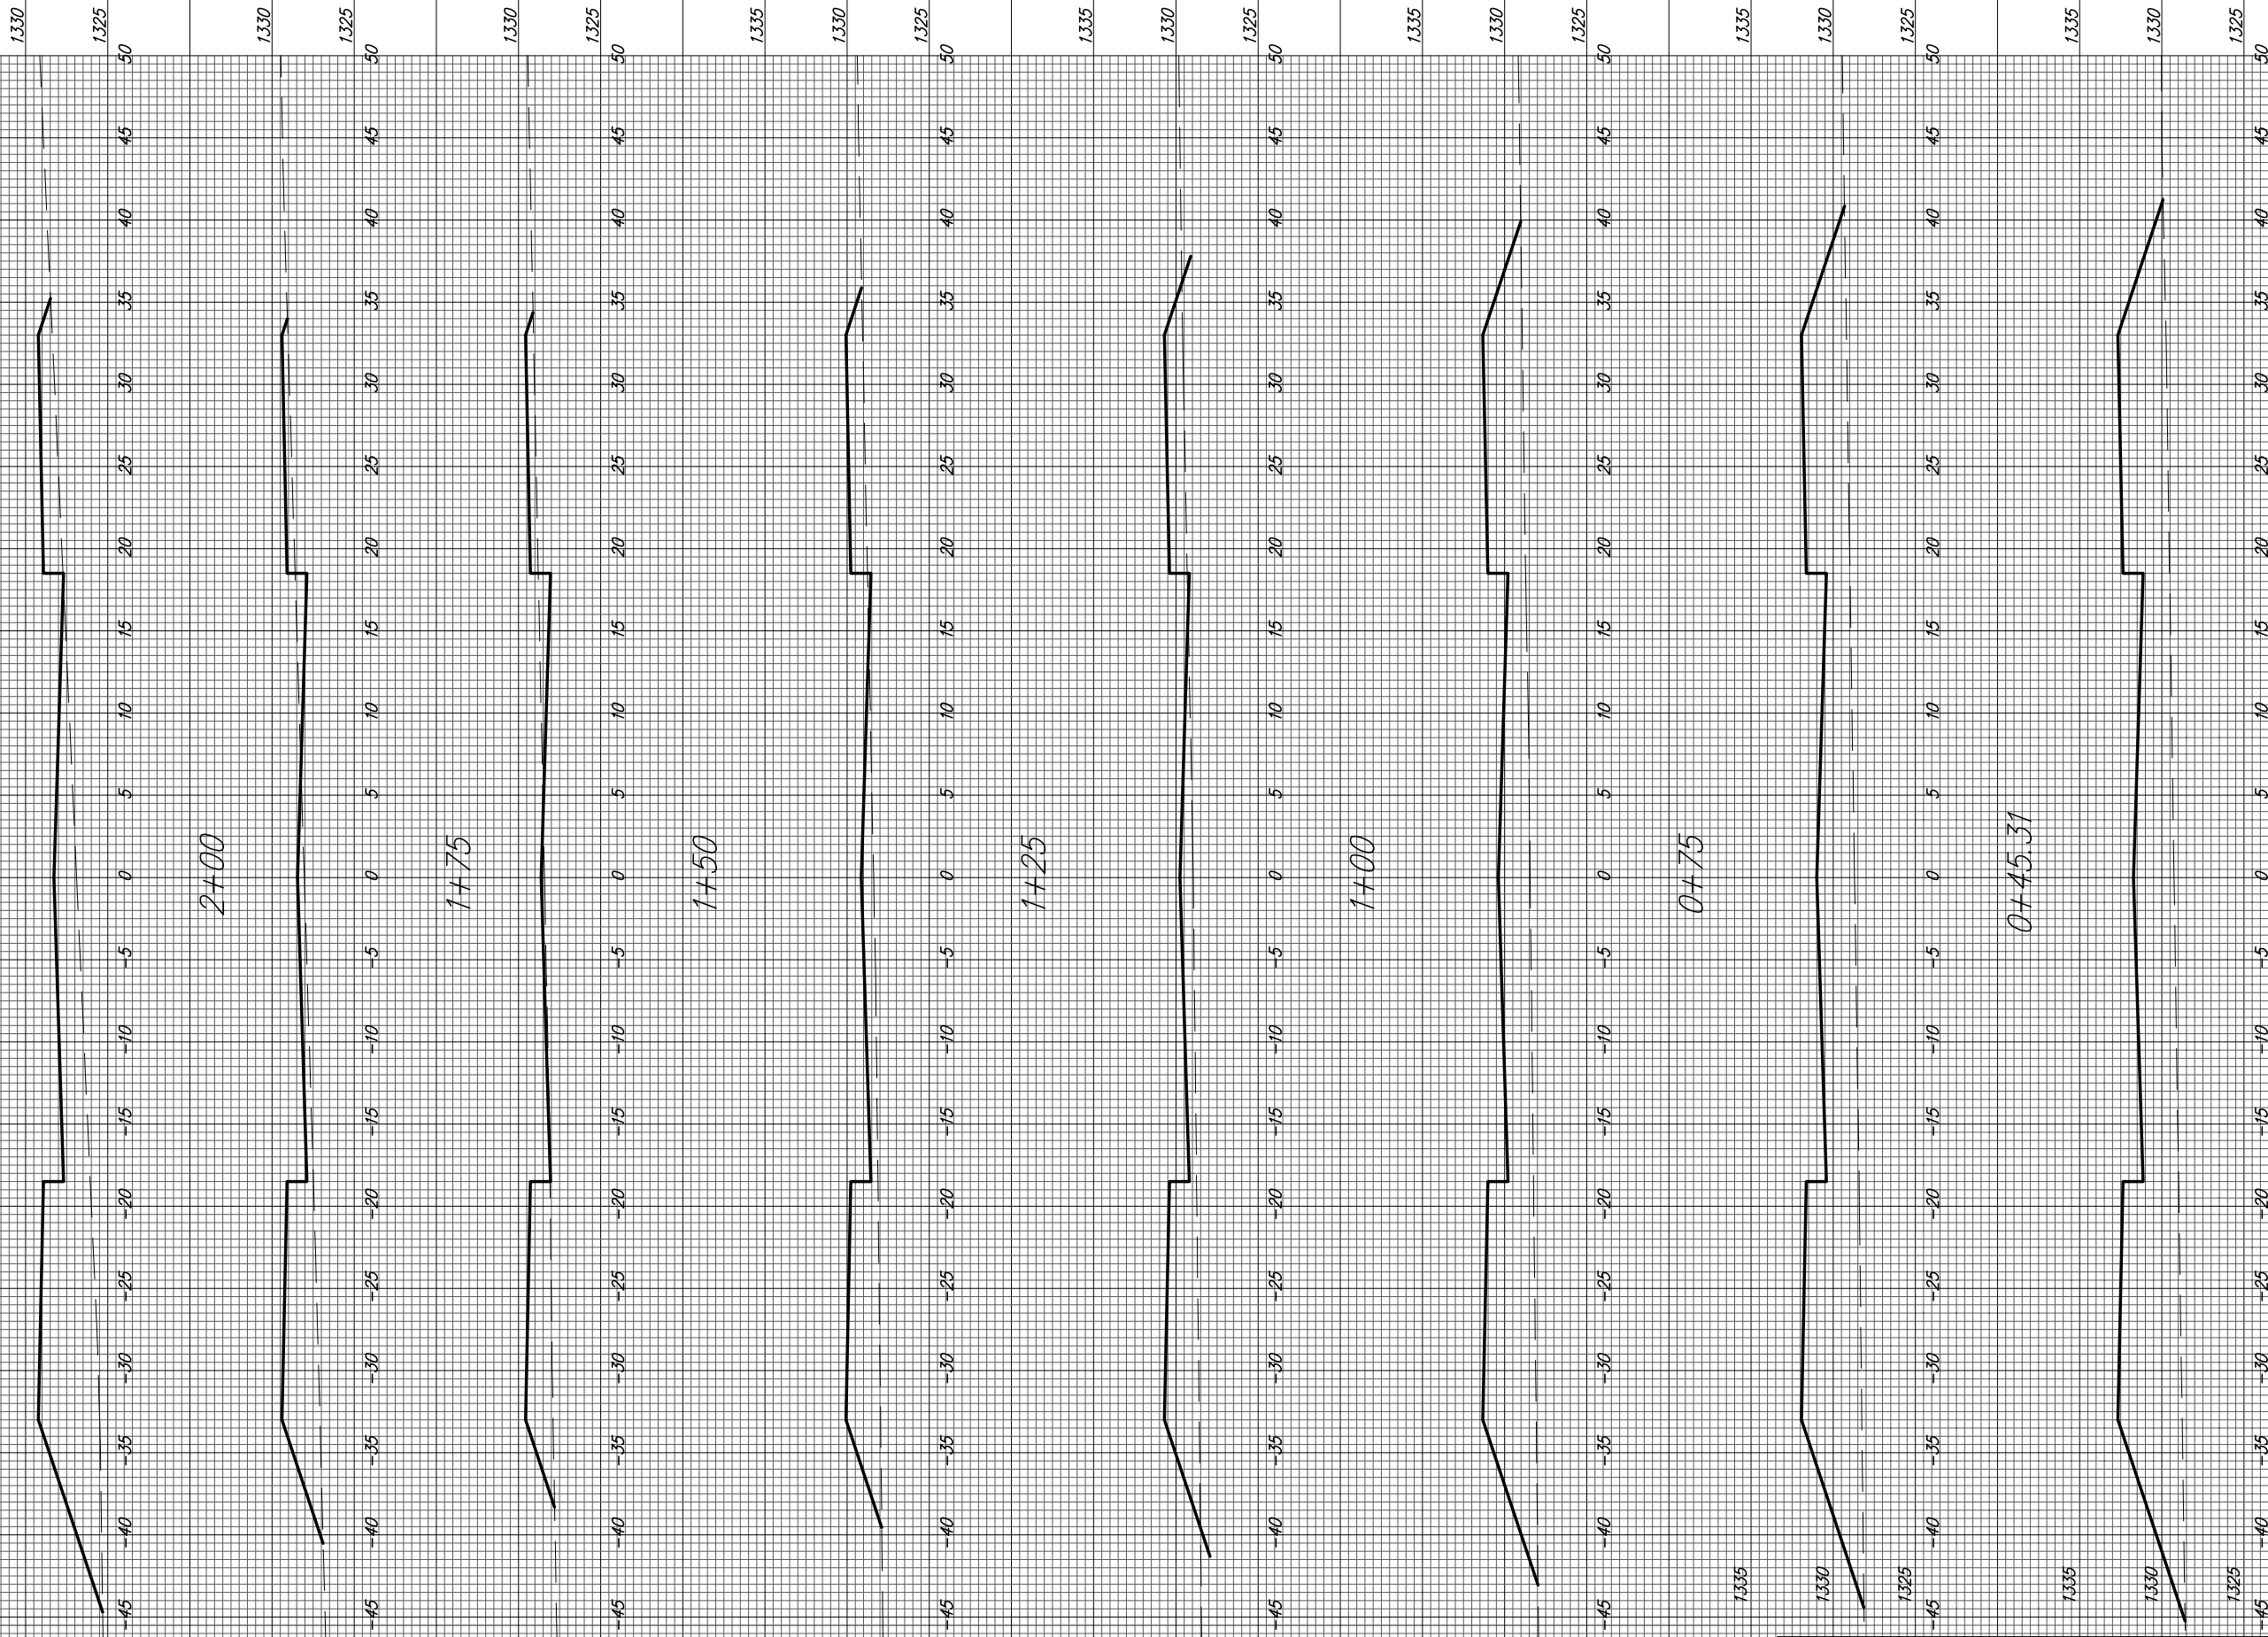

Clear Creek Addition
Watson
Sta. 0+45.31 to 2+25