


FHWA REGION NO.	STATE	PROJECT NUMBER	FISCAL YEAR	SHEET NUMBER	TOTAL SHEETS
7	KANSAS	472-83436 (706831)		13	63

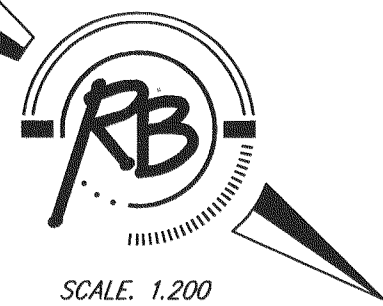

SCALE: 1:200

N 7460.204 E 5650.596
FL OUT = 395.000
PLACE 10 SQ. M.
CONCRET BAG RIPRAP.

N 7458.527 E 5658.741
STA. 1+541.044 P.R.C.

$\Delta = 40^{\circ}43'45''$
R = 748.708
L = 21.326

N 7478.342 E 5652.160
STA. 1+562.370 P.R.C.

$\Delta = 55^{\circ}06'20''$
R = 30.000
L = 28.853

STA. 1+550 INSTALL
1 200 X 900 X 14 630 PRECAST RCB.
(INCL. TAPERED END SECTIONS)

CONNECT EXISTING 450mm CMP
FL = 395.196

N 7472.715 E 5658.179
FL IN = 395.190

CONSTRUCT CONCRETE
PAVEMENT (3 000 WIDE).
SLOPE LEFT.

$\Delta = 14^{\circ}23'37''$
R = 748.708
L = 188.088

X TREES TO BE REMOVED, SUBSIDIARY TO THE BID ITEM FOR "SITE CLEARING AND RESTORATION".

