

[illegible][illegible]

(SEE NOTE #5)

BREAKAWAY SIGN POST : 45 mm x 45 mm x VARIES


U-CHANNEL

PAVEMENT INSTALLATION SEQUENCE

- ## GROUND INSTALLATION SEQUENCE

-
- Diagram illustrating the components of a square sign post anchor assembly:
- 44 x 44 Sign Post
 - Flat Washer
 - 8 Hex Head Bolt
 - Flat Washer
 - 8 Hex Nut
 - Lock Washer
 - 56 x 56 x 450 Anchor Sleeve
 - 50 x 50 x 900 Sign Post Anchor

BREAK-AWAY SIGN POST DETAIL

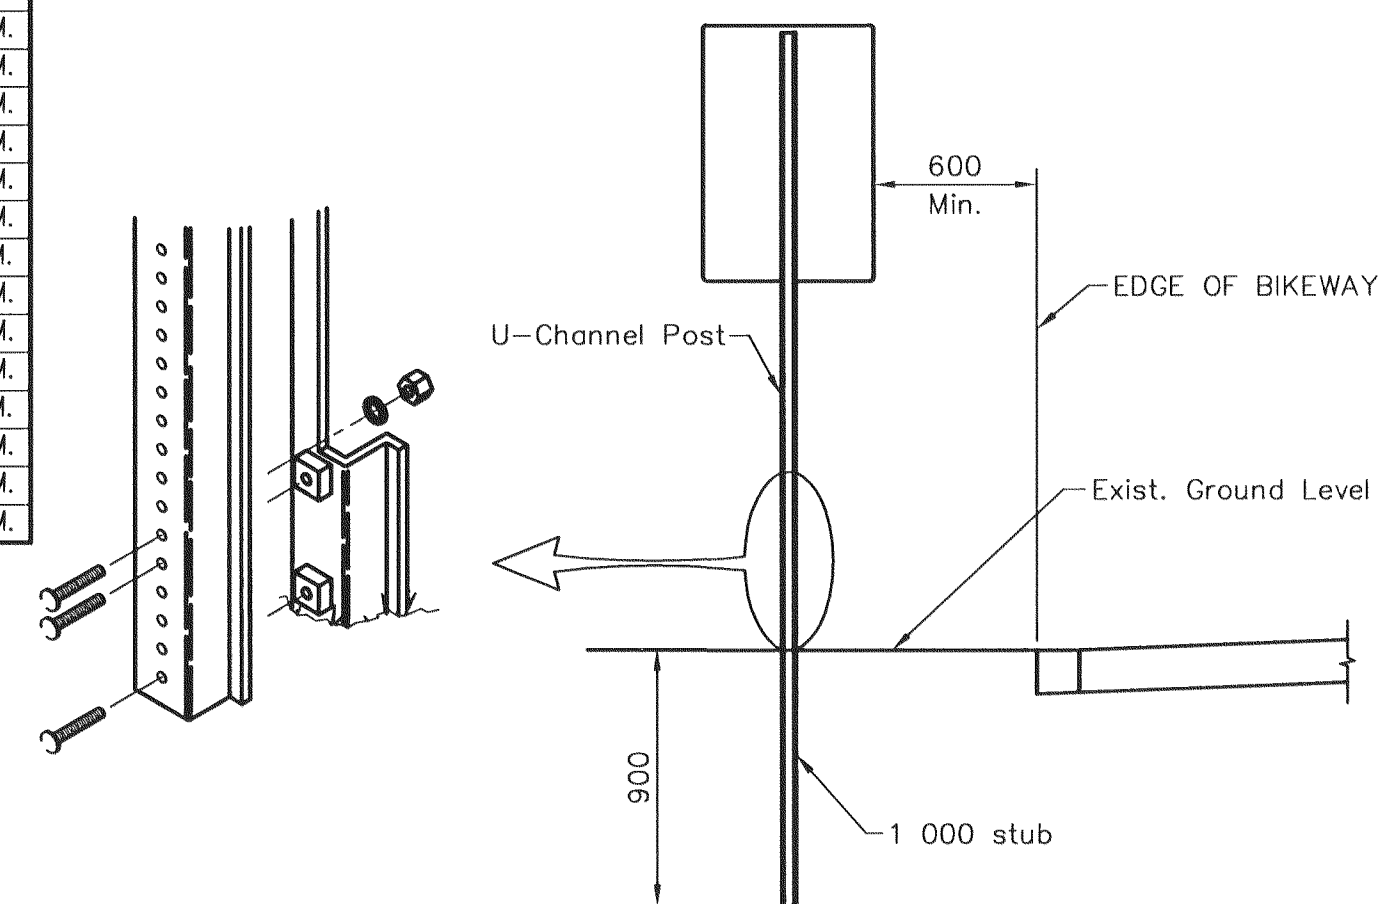

FOR SIGNS NOT GREATER THAN 300mm WIDE



THE CITY OF WICHITA

CITY ENGINEER'S OFFICE
CITY HALL - SEVENTH FLOOR
455 NORTH MAIN STREET
WICHITA, KANSAS 67202
(316) 268-4501
(316) 268-4114 FAX

JAMES R. ARMOUR P.E. - ACTING CITY ENGINEER

PROJECT NUMBER	INDEX CODE
----------------	------------

472-83438	706831
-----------	--------

DATE MAR 96	SHEET 33 OF 63
----------------	----------------