


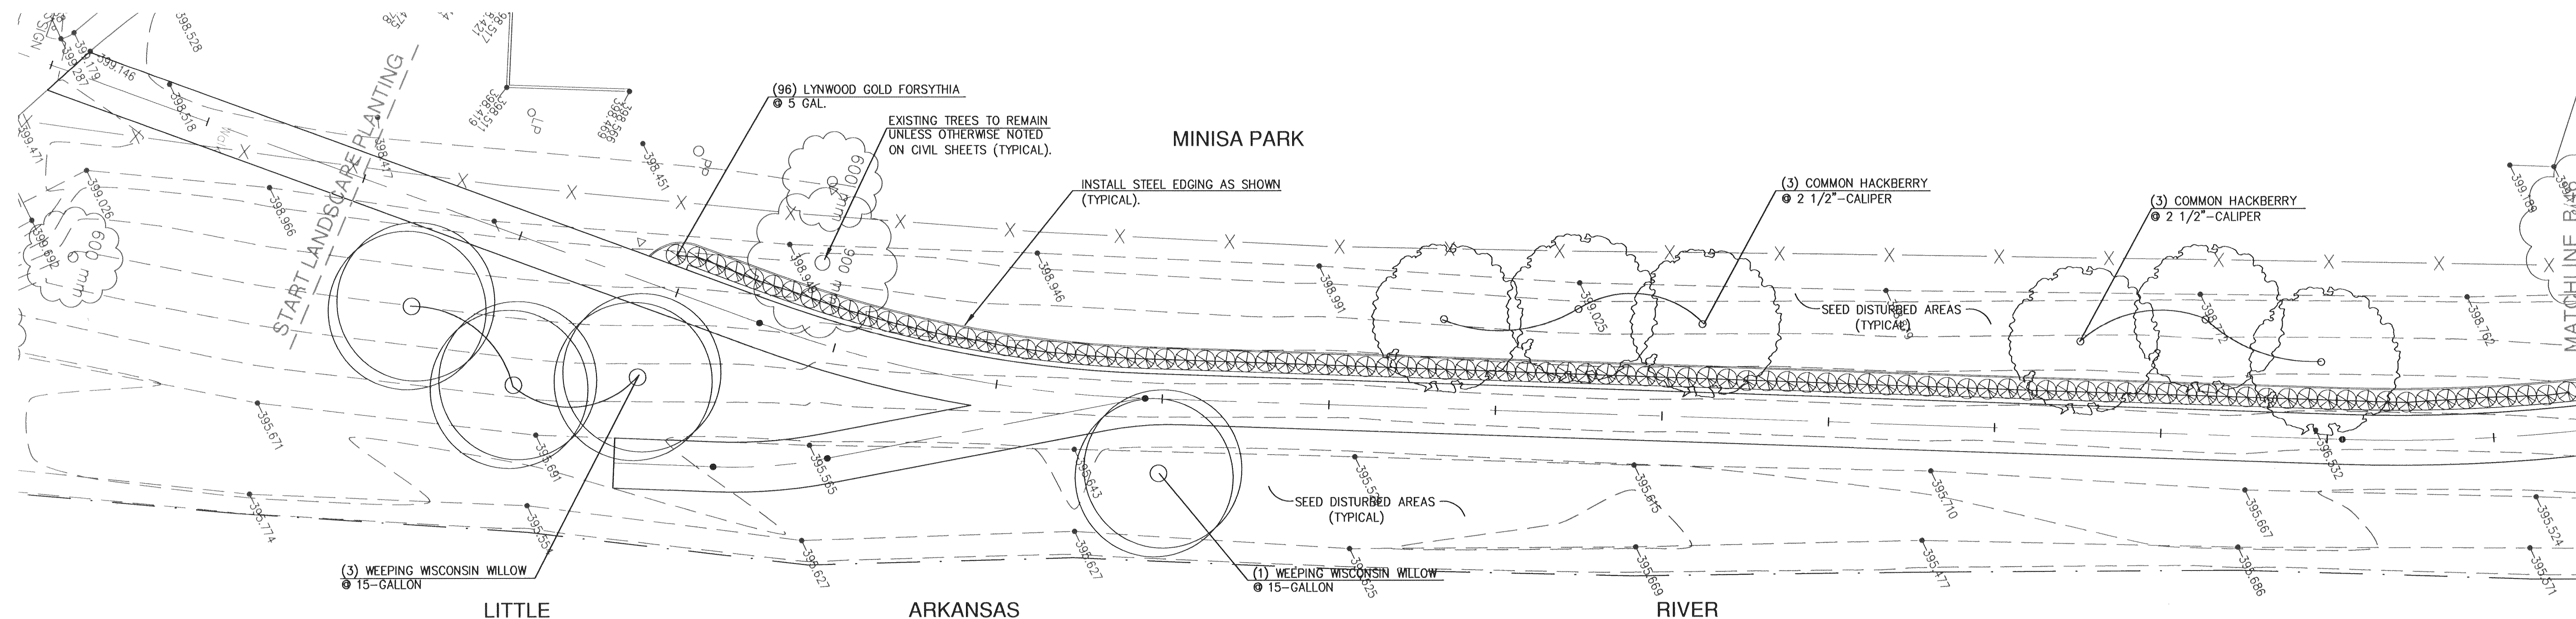


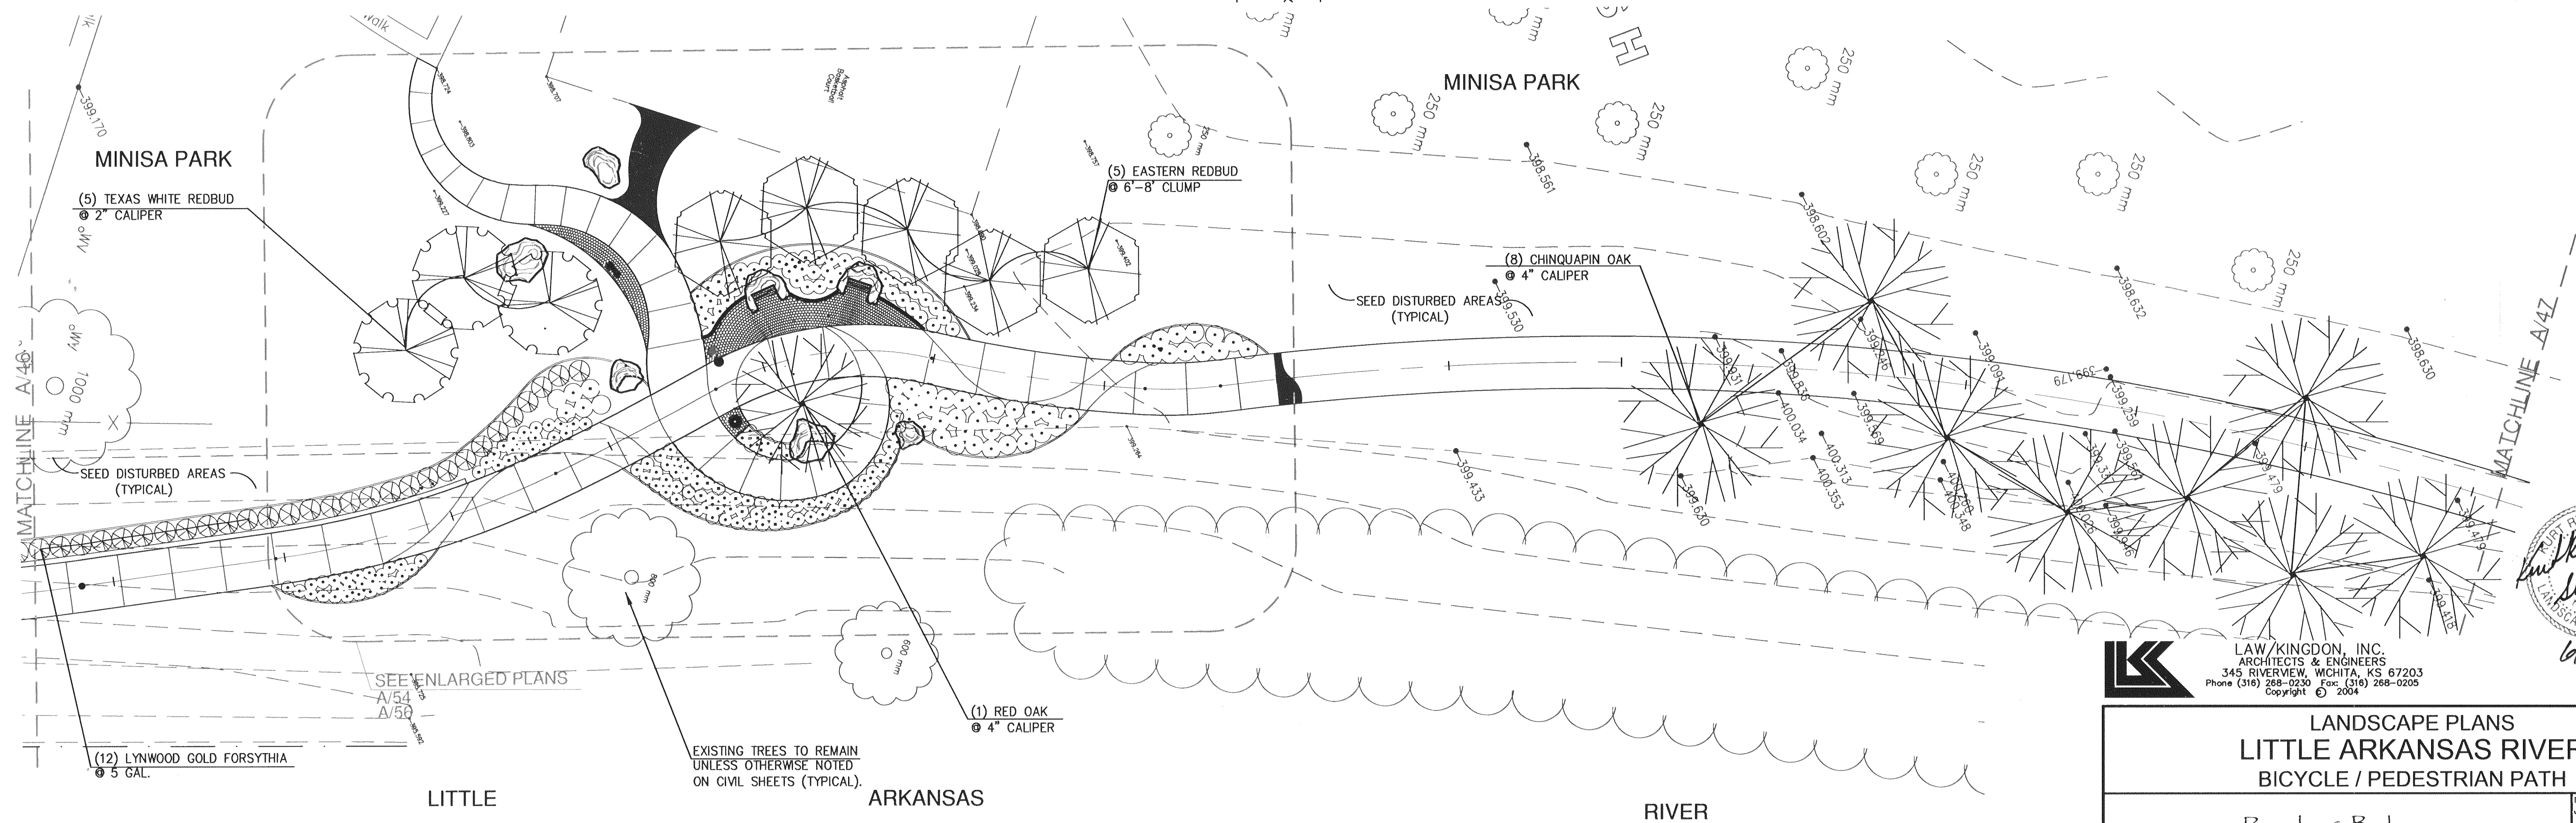

PLANTING PLAN
SCALE: 1"=200'

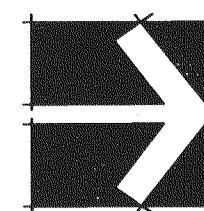


PLANTING PLAN
SCALE: 1"=200'

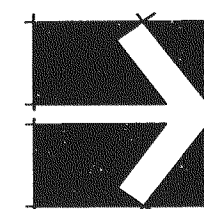

LAW/KINGDON, INC.
ARCHITECTS & ENGINEERS
345 RIVERVIEW, WICHITA, KS 67203
Phone (316) 268-0230 Fax (316) 268-0205
Copyright © 2004

Handwritten signature and date:
6/21/04

**LANDSCAPE PLANS
LITTLE ARKANSAS RIVER
BICYCLE / PEDESTRIAN PATH**

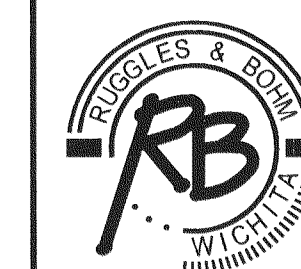

Ruggles & Bohm, P.A.
Engineering, Surveying, Land Planning
924 North Main (316) 264-8008
Wichita, Kansas 67203 (316) 264-4621 fax
www.rbkansas.com E-mail: info@rbkansas.com

DRAWING FILE PLANTINGPLANS.DWG	PROJECT NUMBER 472-83436	DATE JUNE 11, 2004
-----------------------------------	-----------------------------	-----------------------

DESIGN JB/KS	DATE JUN 11, 2004
DRAWN JB	
REVIEW KS	
UTILITY	
SHEET 46	OF 63