

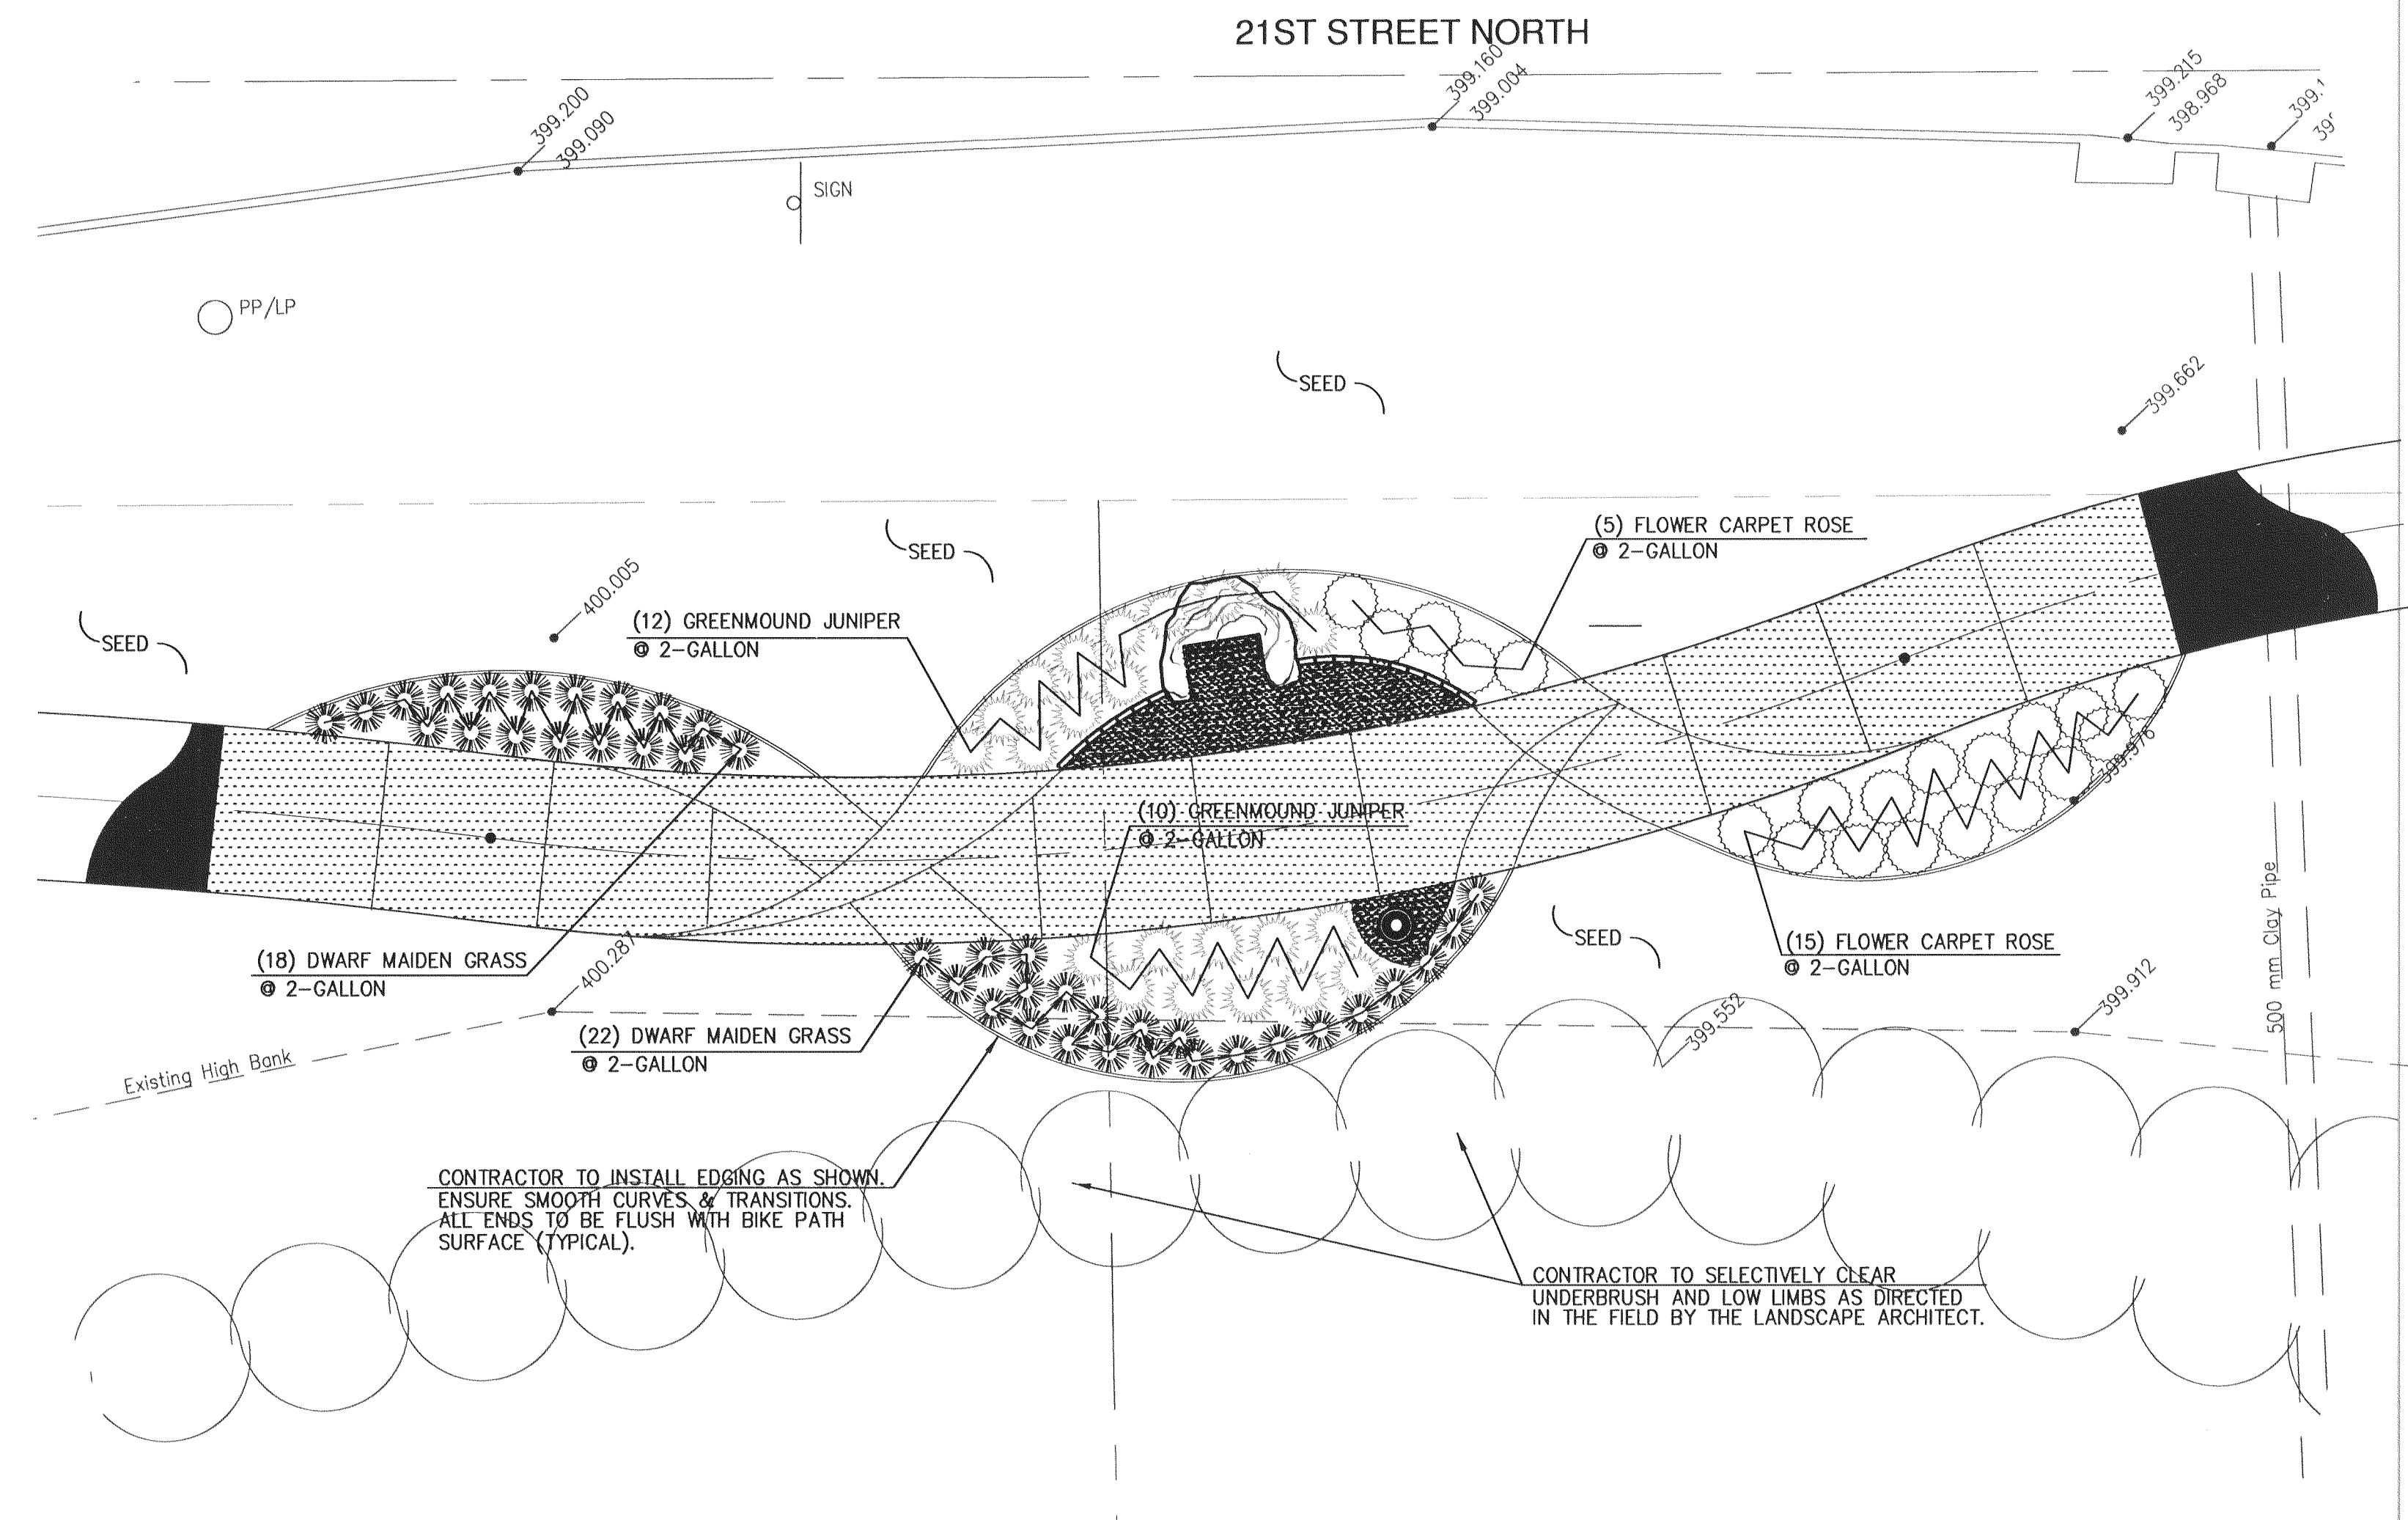


ENLARGED PLANTING PLAN 'D'

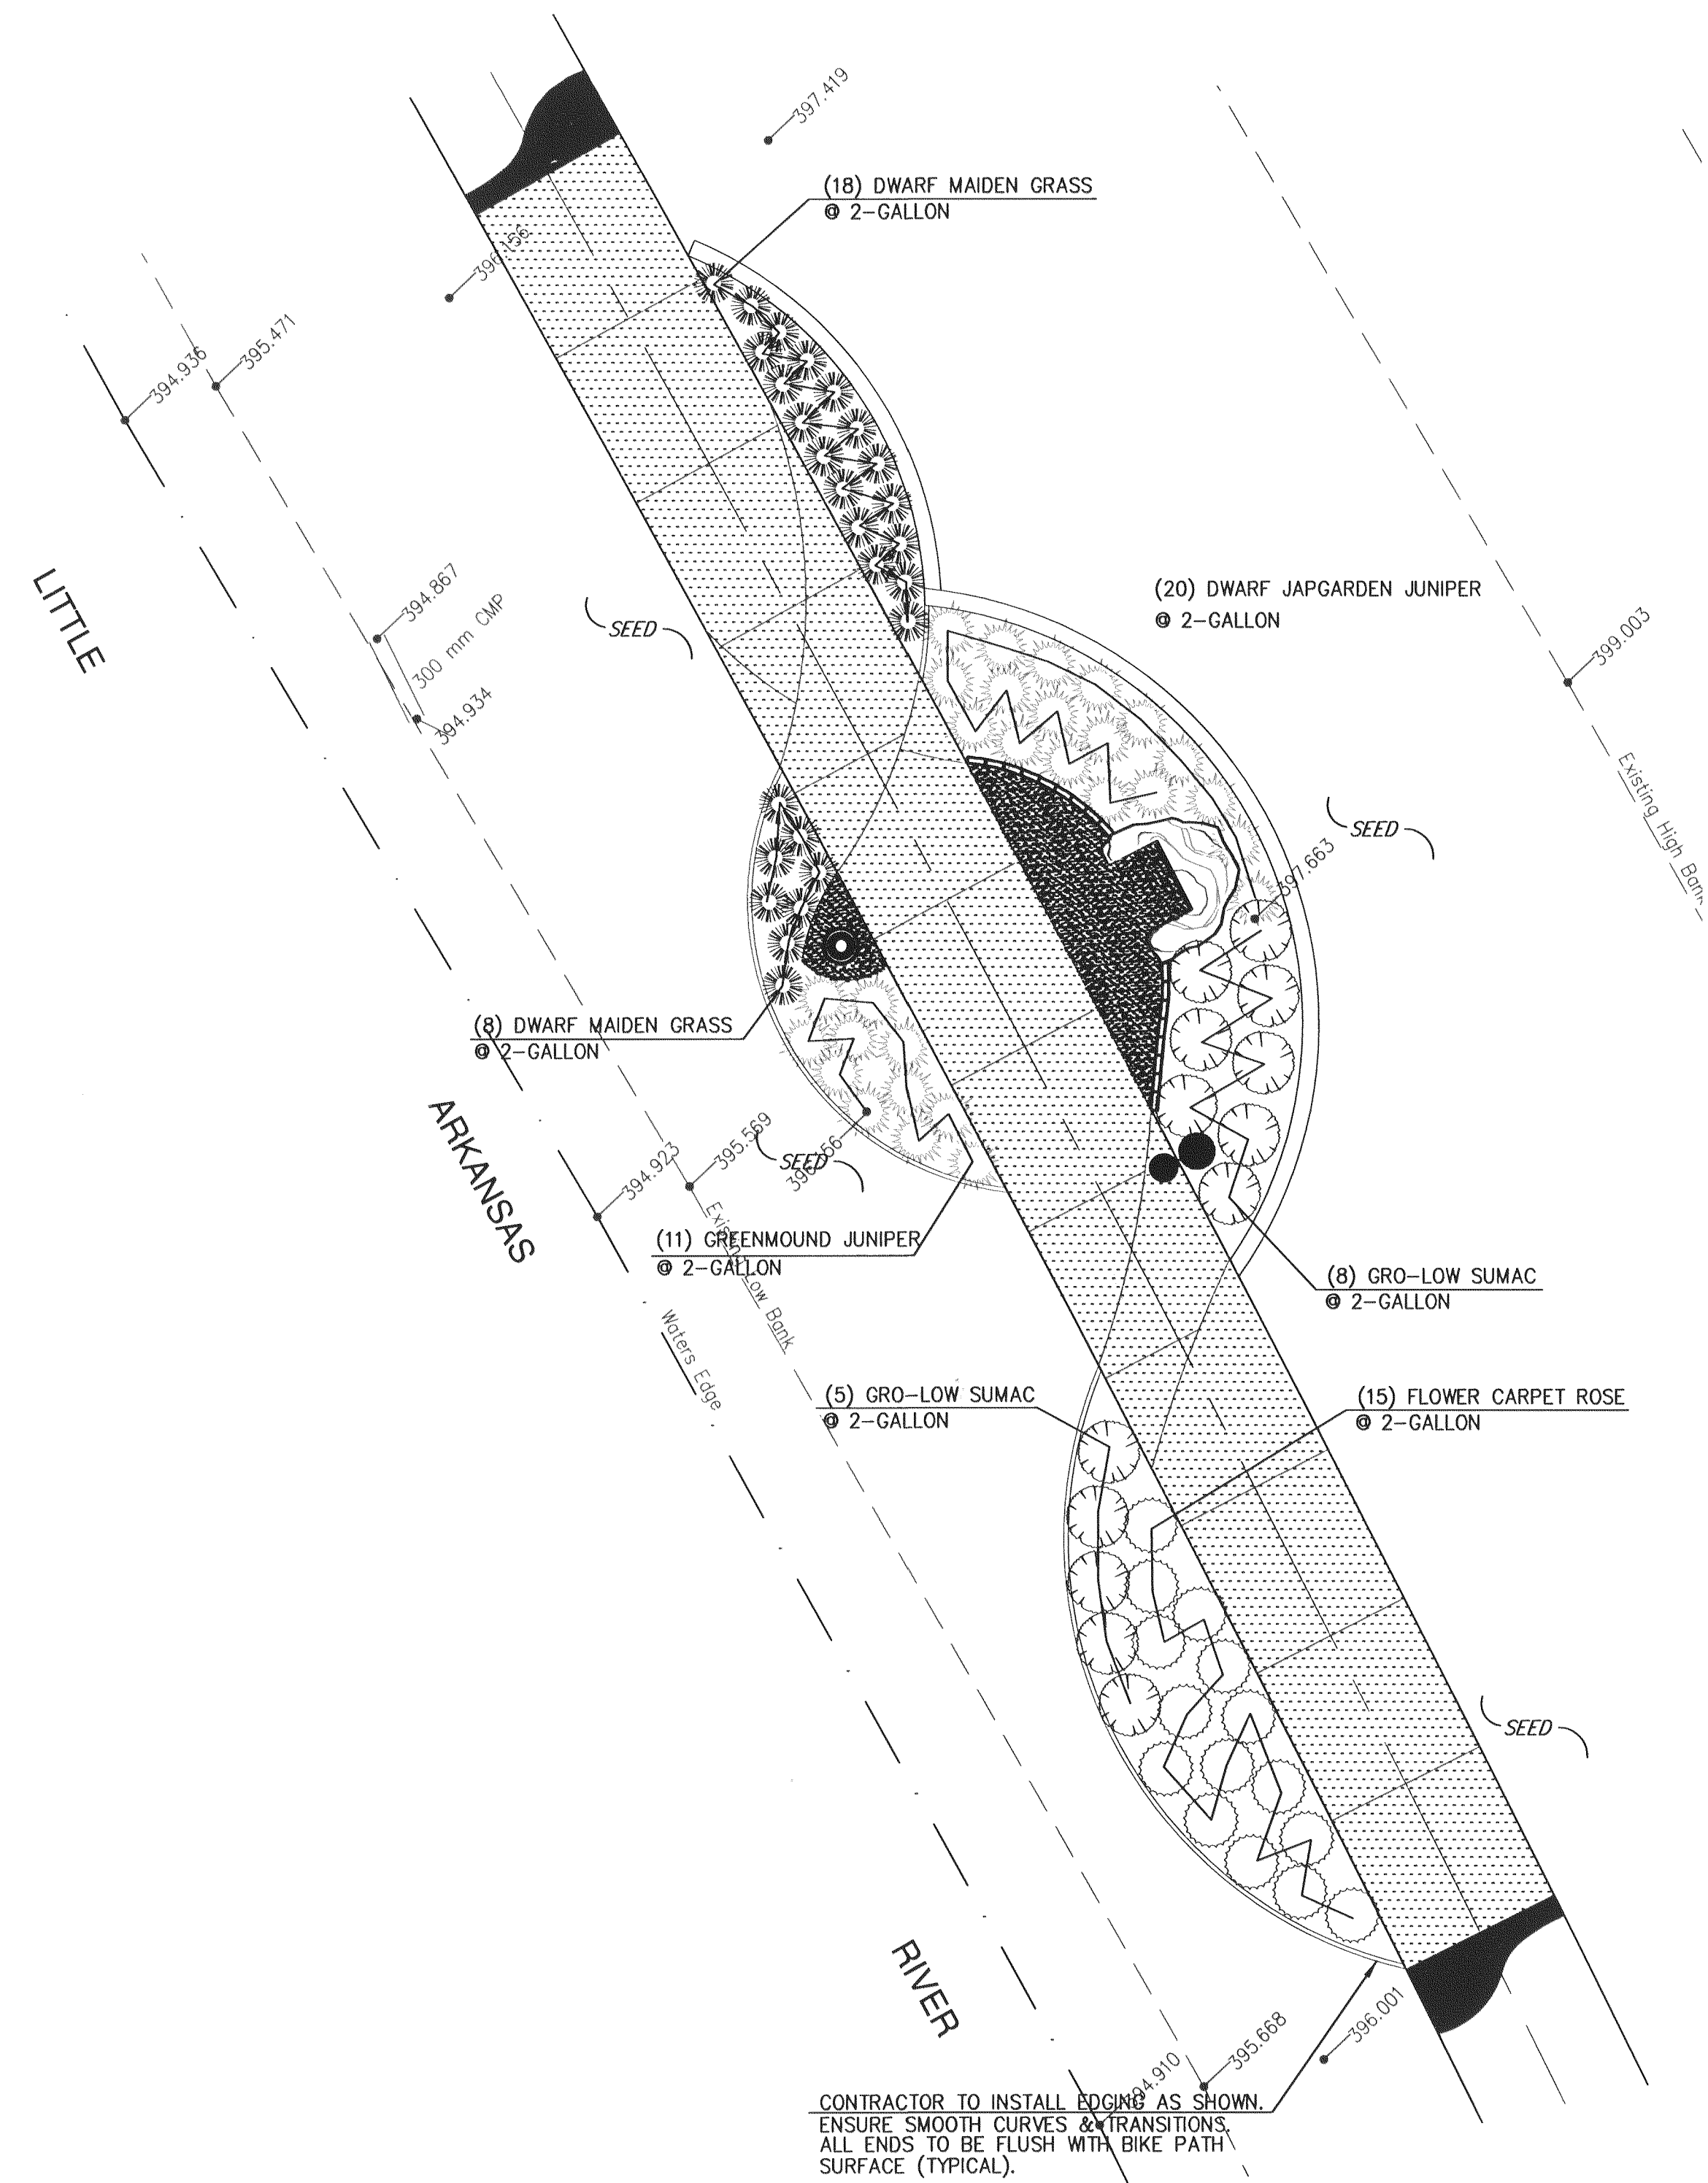


ENLARGED PLANTING PLAN 'C'

SCALE: 1/100

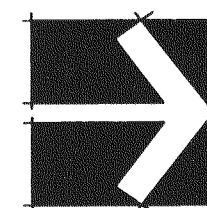

LAW/KINGDON, INC.
ARCHITECTS & ENGINEERS
345 RIVERVIEW, WICHITA, KS 67203
Phone (316) 268-0230 Fax: (316) 268-0205
Copyright © 2004

ENLARGED LANDSCAPE PLANS
LITTLE ARKANSAS RIVER
BICYCLE / PEDESTRIAN PATH

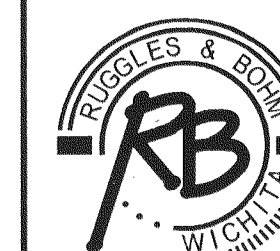

Ruggles & Bohm, P.A.
Engineering, Surveying, Land Planning

924 North Main (316) 264-8008
Wichita, Kansas 67203 (316) 264-4621 fax
www.rbkansas.com E-mail: info@rbkansas.com

DRAWING FILE
PLANT

PROJECT NUMBER
472-83436

DATE
JUNE 11, 2004

55 OF 63

55
OF
63