
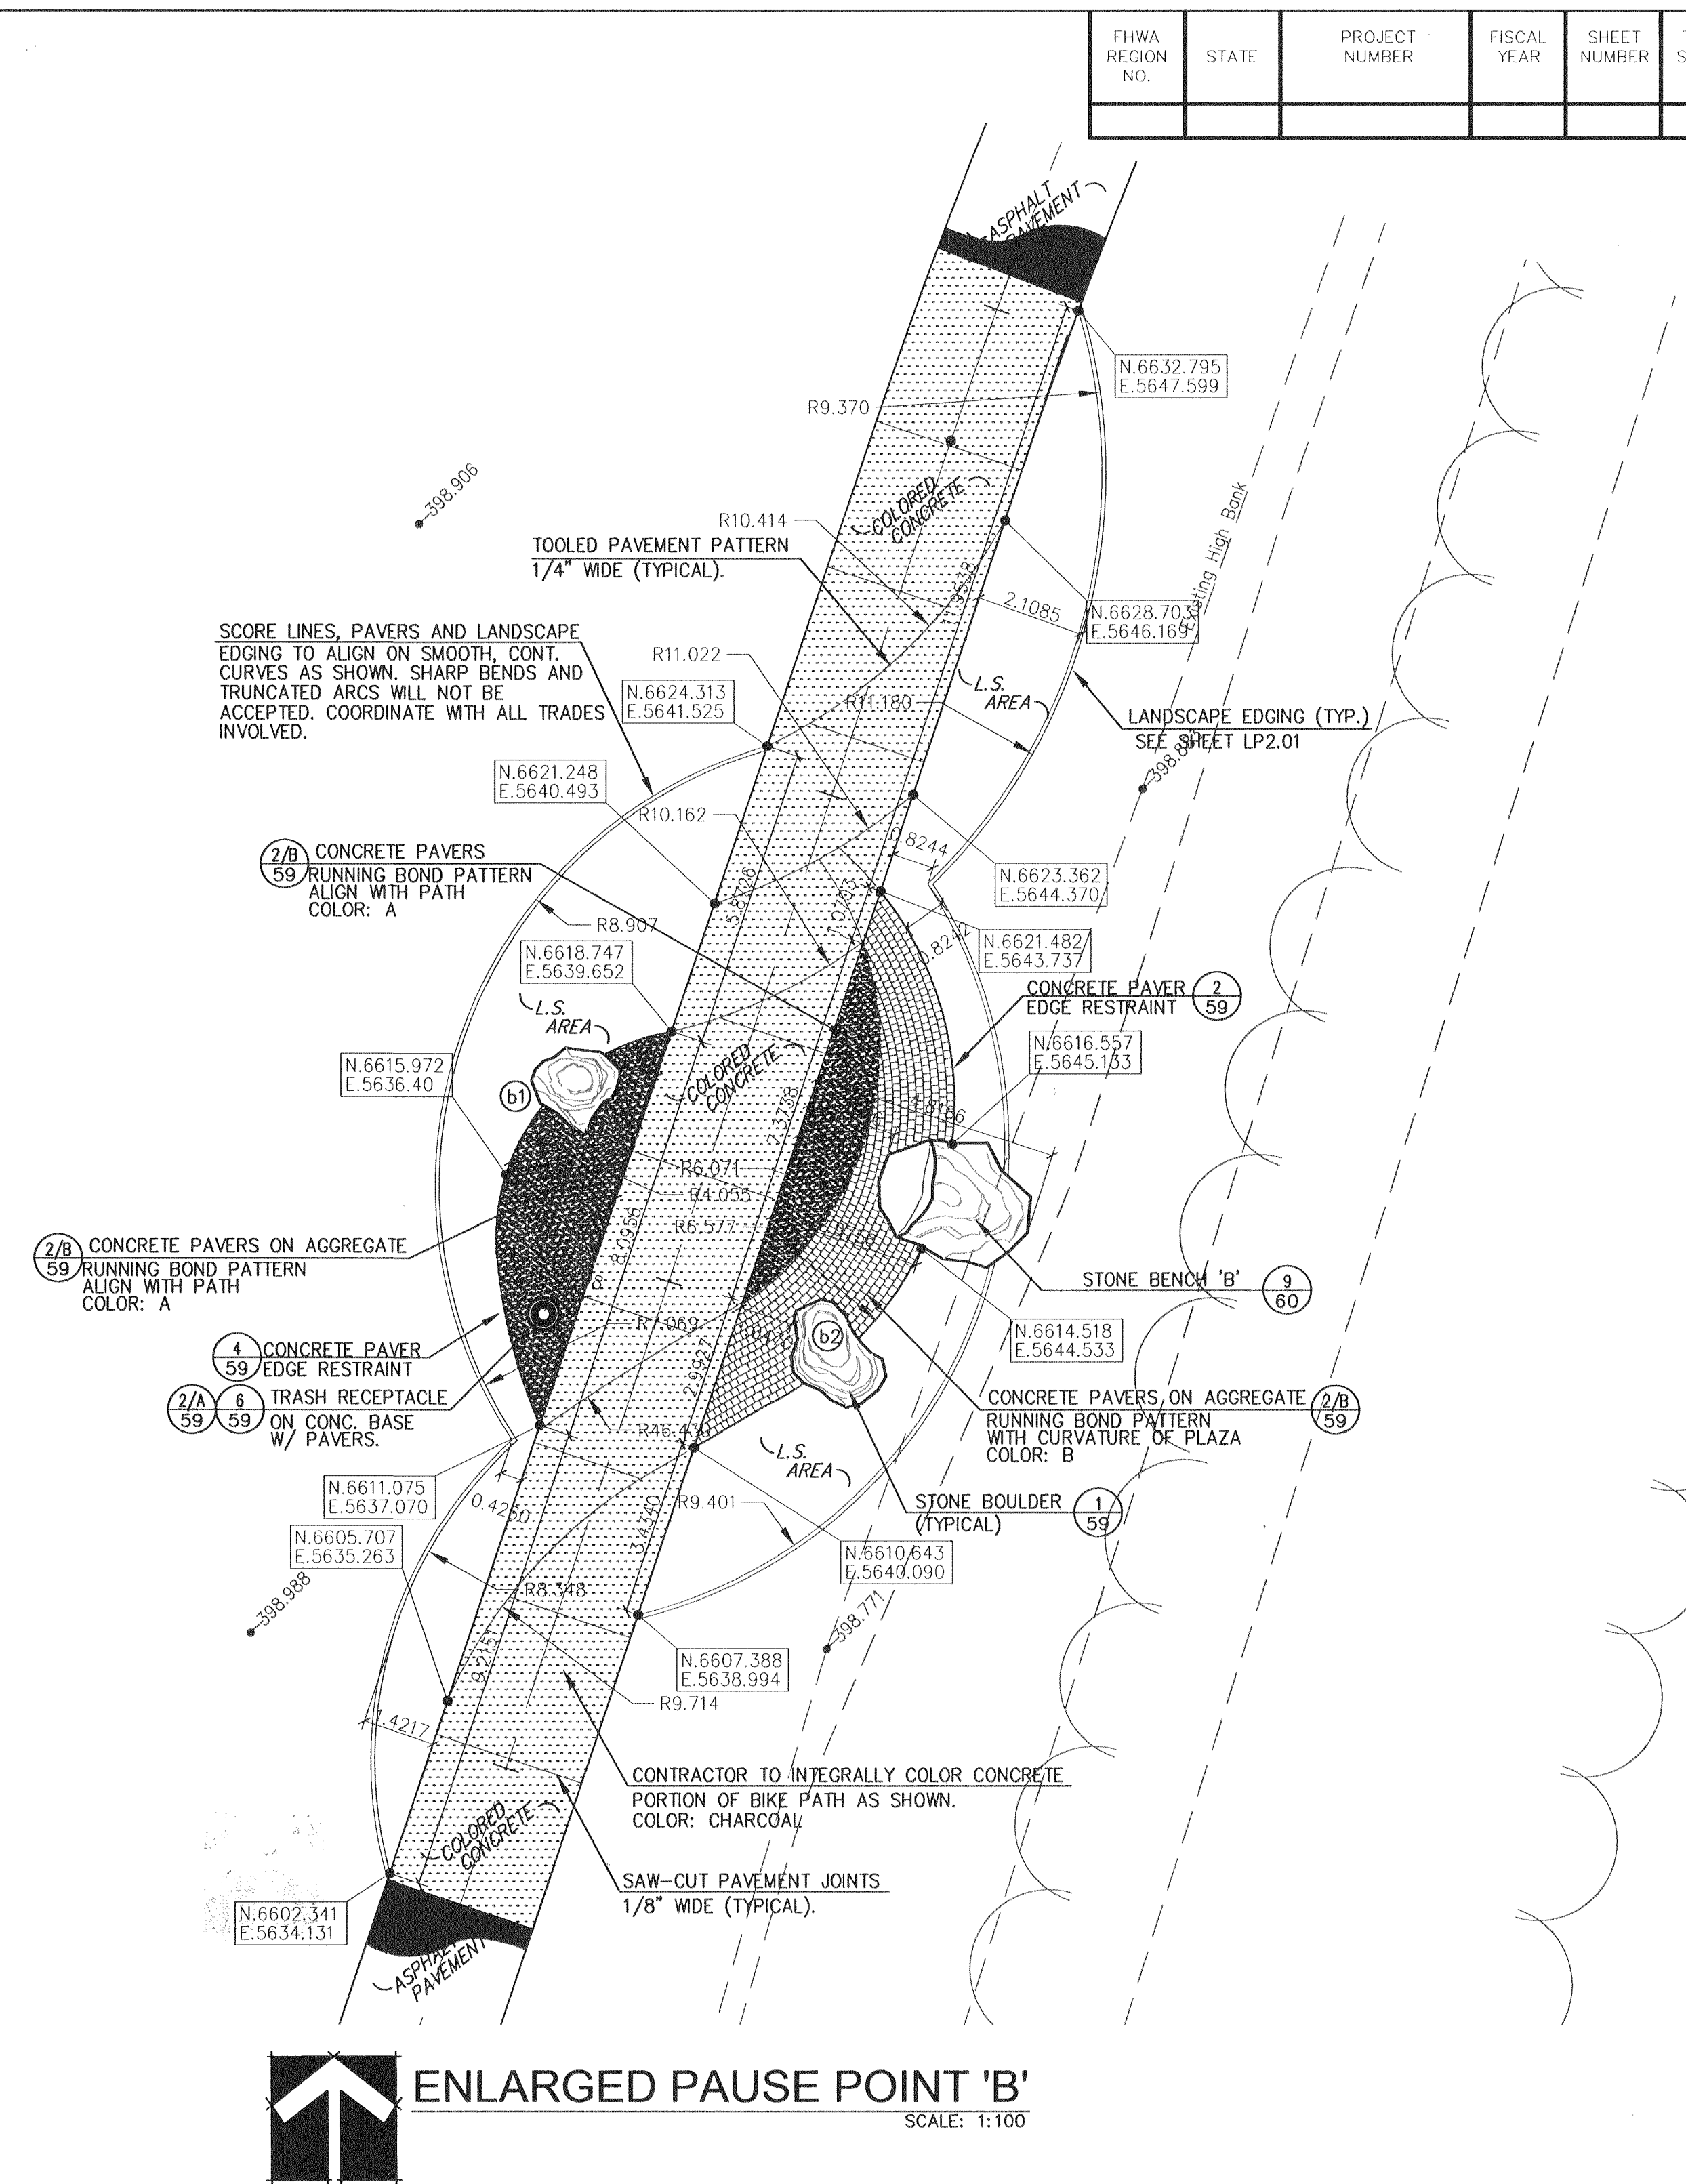
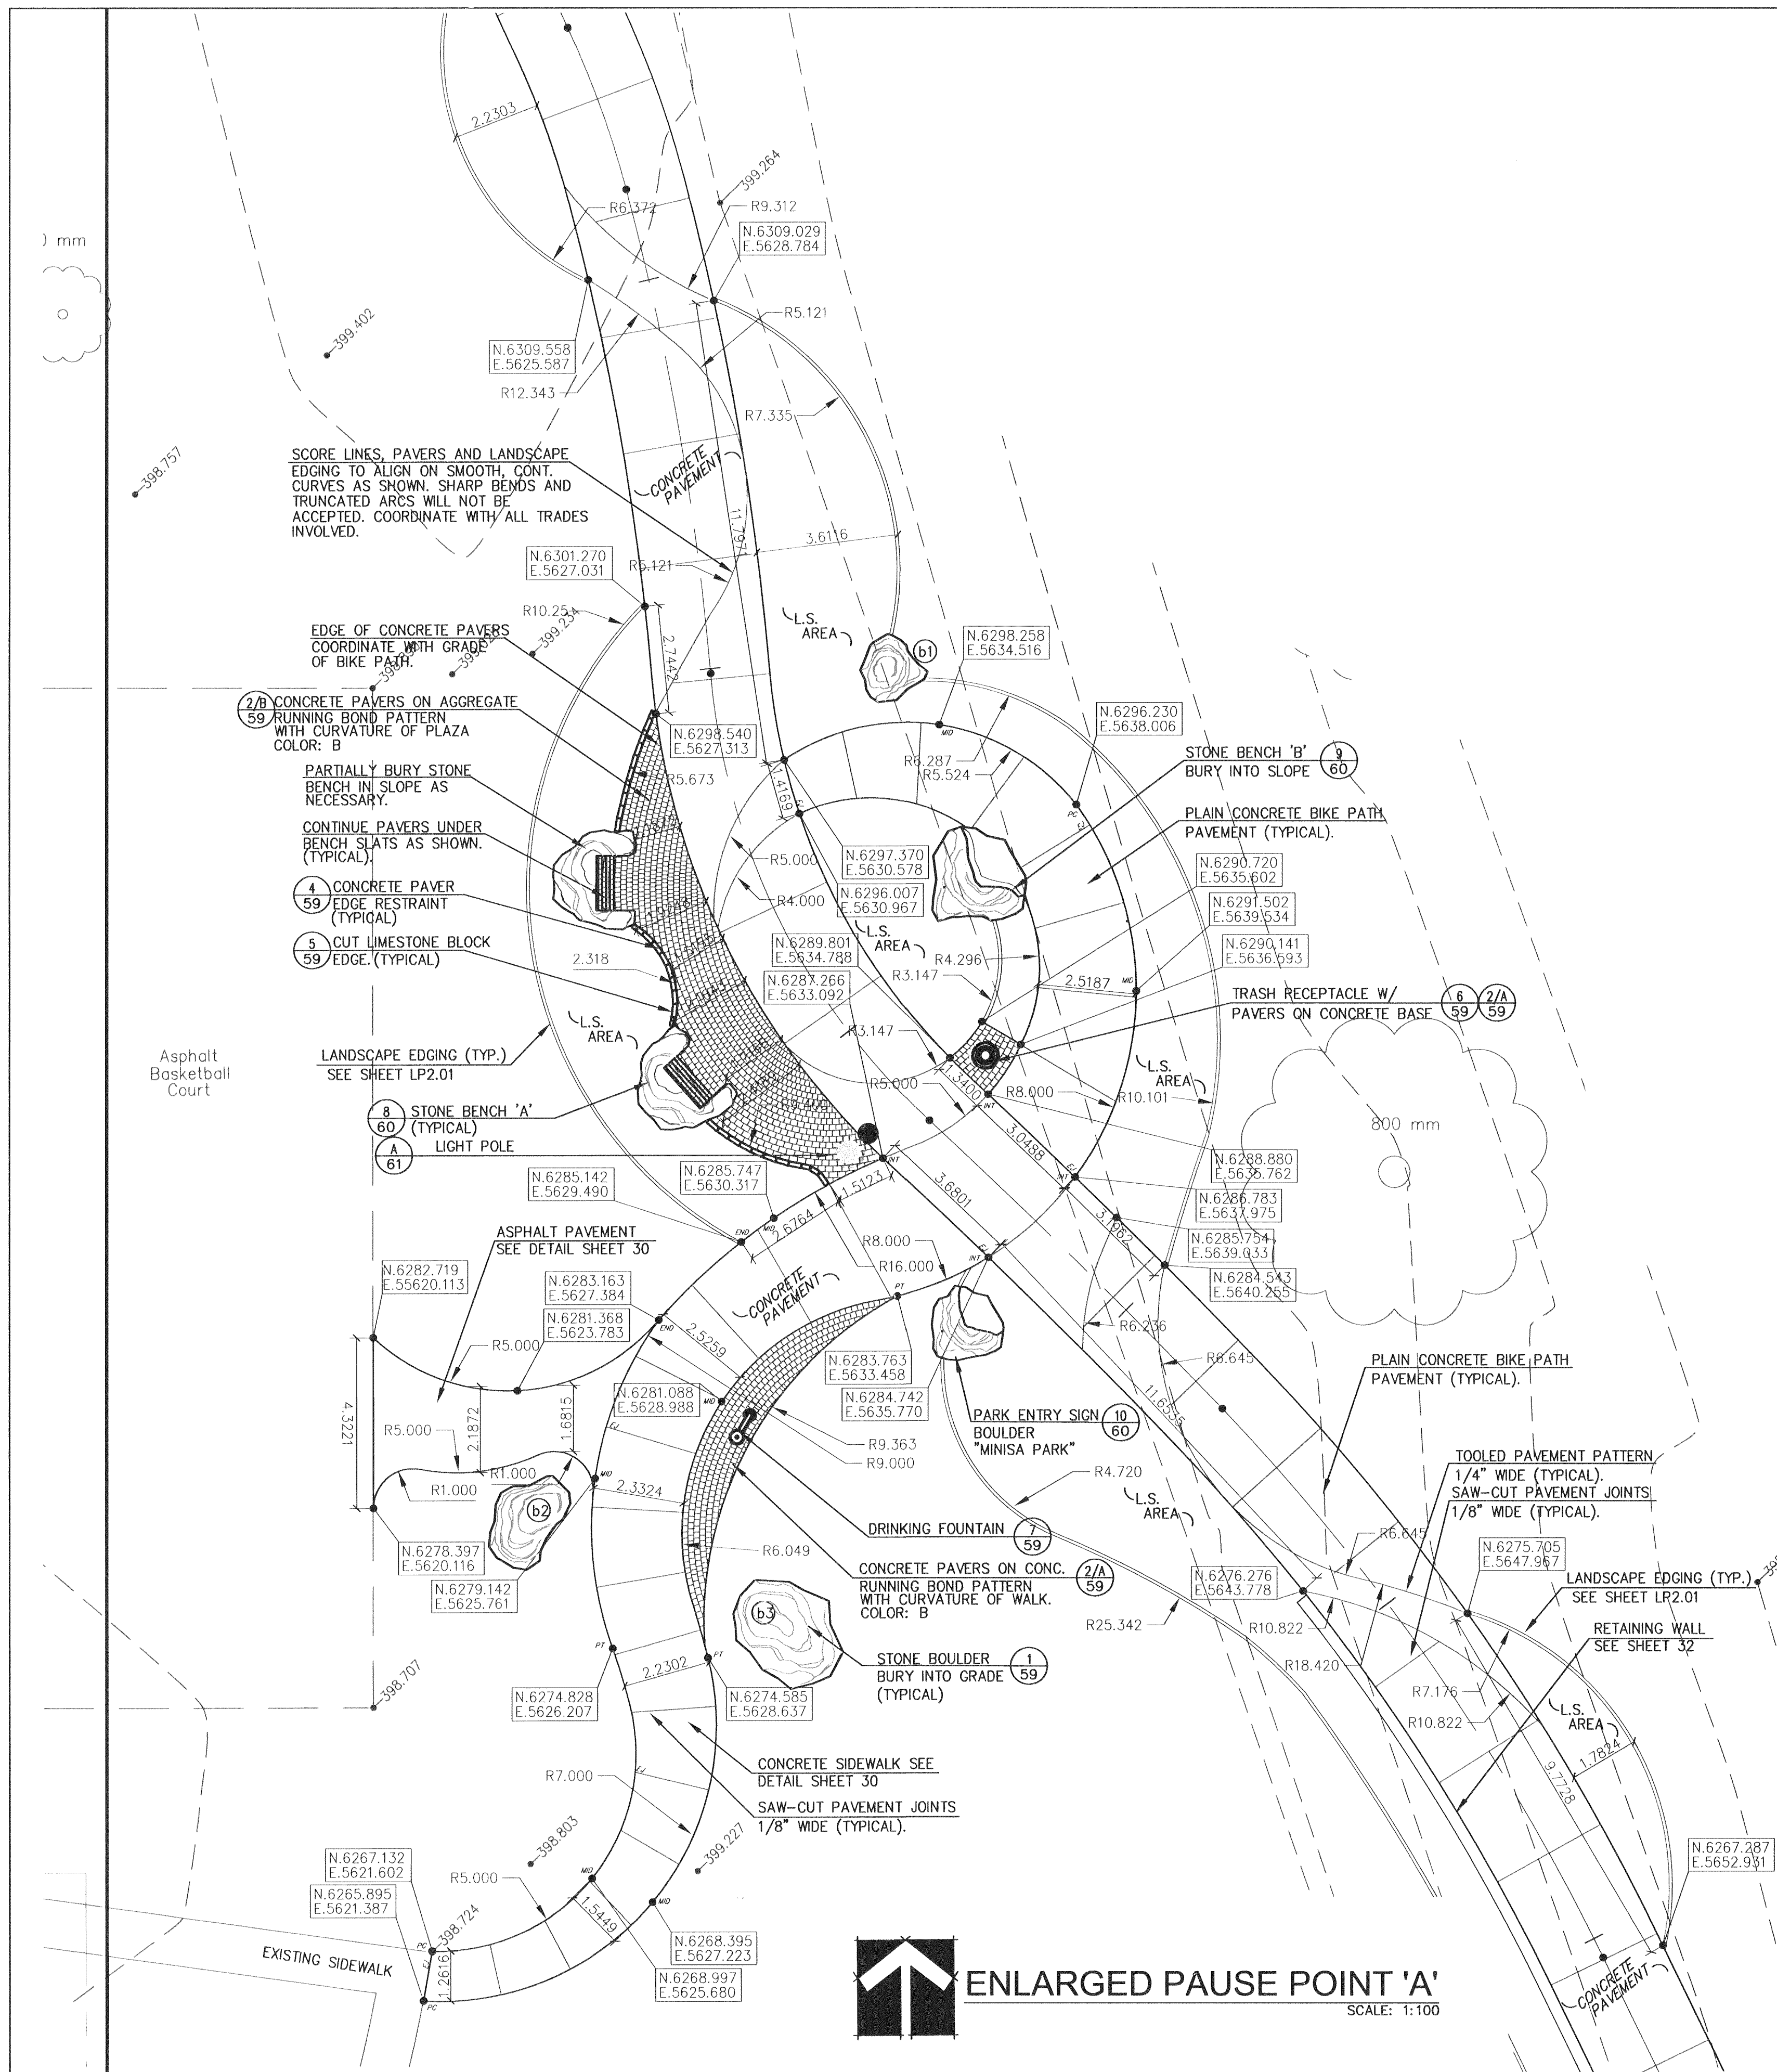


FHWA REGION NO.	STATE	PROJECT NUMBER	FISCAL YEAR	SHEET NUMBER	TOTAL SHEETS

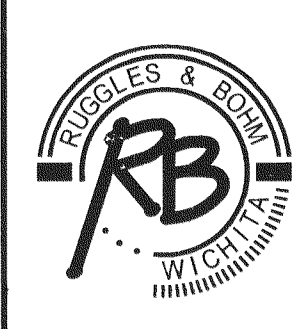

LEGEND:

EX. EXISTING LP. LIGHT POLE MH. MANHOLE WY. WATER VALVE L.S. AREA LANDSCAPE AREA TYP. TYPICAL PC. POINT OF CURVATURE PT. POINT OF TANGENCY MID. MIDPOINT OF CURVE INT. INTERSECTION R2.00 RADIUS	 CENTERLINE N: ... E: ... COORDINATES: NORTHING EASTING	 LIGHT FIXTURE  EXISTING TREE  REFERENCE TAG REFERENCE NUMBER/ LETTER REFERENCE SHEET
--	---	--

	LAW/KINGDON & ENGINEERS, INC. ARCHITECTS & ENGINEERS 345 RIVERVIEW, WICHITA, KS 67203 Phone (316) 268-0230 Fax (316) 268-0205 Copyright © 2004																
ENLARGED PAUSE POINT PLANS LITTLE ARKANSAS RIVER BICYCLE / PEDESTRIAN PATH																	
	Ruggles & Bohm, P.A. Engineering, Surveying, Land Planning 924 North Main (316) 264-8008 Wichita, Kansas 67203 (316) 264-4621 fax www.rbkansas.com E-mail: info@rbkansas.com		<table border="1"> <tr> <td>DESIGN</td> <td>JB/KS</td> </tr> <tr> <td>DRAWN</td> <td>JB</td> </tr> <tr> <td>REVIEW</td> <td>KS</td> </tr> <tr> <td>UTILITY</td> <td></td> </tr> <tr> <td>SHEET</td> <td>56</td> </tr> <tr> <td>OF</td> <td></td> </tr> <tr> <td></td> <td>63</td> </tr> </table>	DESIGN	JB/KS	DRAWN	JB	REVIEW	KS	UTILITY		SHEET	56	OF			63
DESIGN	JB/KS																
DRAWN	JB																
REVIEW	KS																
UTILITY																	
SHEET	56																
OF																	
	63																
	DRAWING FILE EnlargedPlans.dwg	PROJECT NUMBER 472-83436	DATE JUNE 11, 2004														