


**37TH STREET IMPROVEMENTS
FROM
MAIZE ROAD TO TYLER ROAD**

**CROSS SECTIONS
STA. 25+00.00
TO
STA. 27+00.00**
SHEET TITLE
PROJECT NUMBER
472-84693

DESIGN BY **JRA**
DRAWN BY **DPG**
CHECKED BY **JRA**

ISSUED **March 24, 2009**
REVISED

SHEET NO.
109 of 133

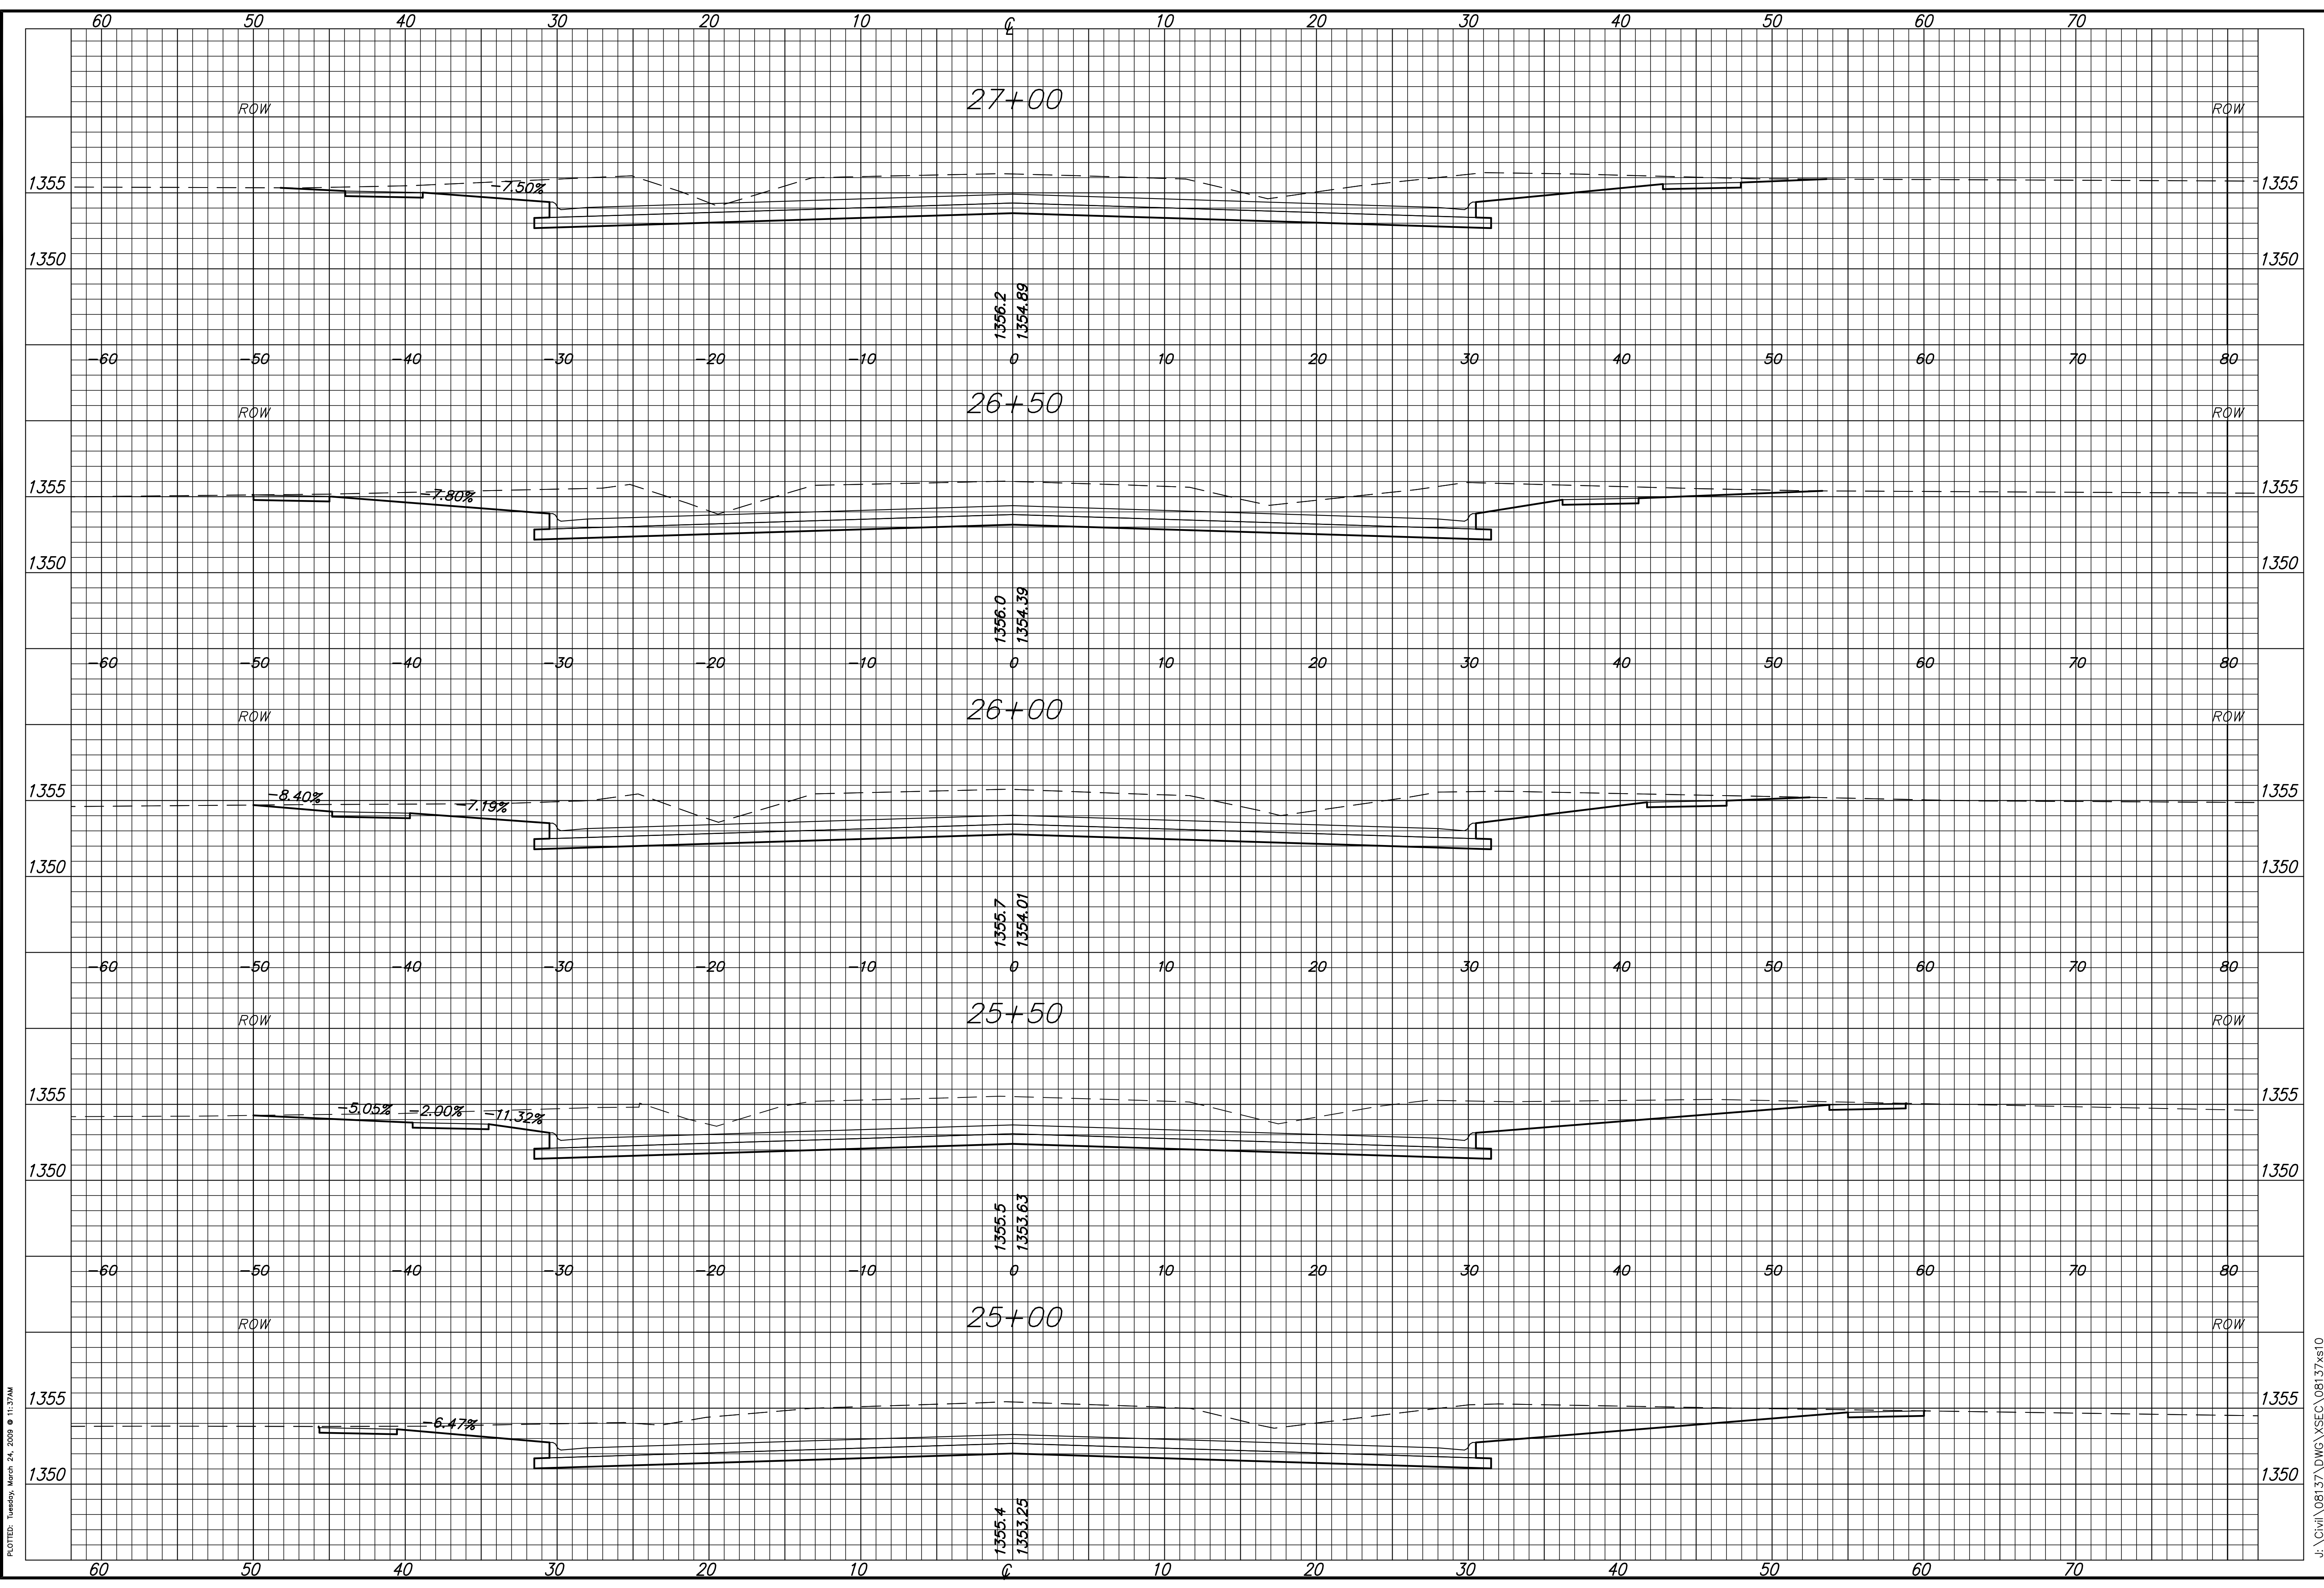

PLOTTED: Tuesday, March 24, 2009 @ 11:37AM

J:\Civil\08137.DWG\XSEC\08137xst0