


**MKEC**  
ENGINEERING  
CONSULTANTS, INC.  
411 N. WEBB ROAD  
WICHITA, KS. 67206  
316-684-9600

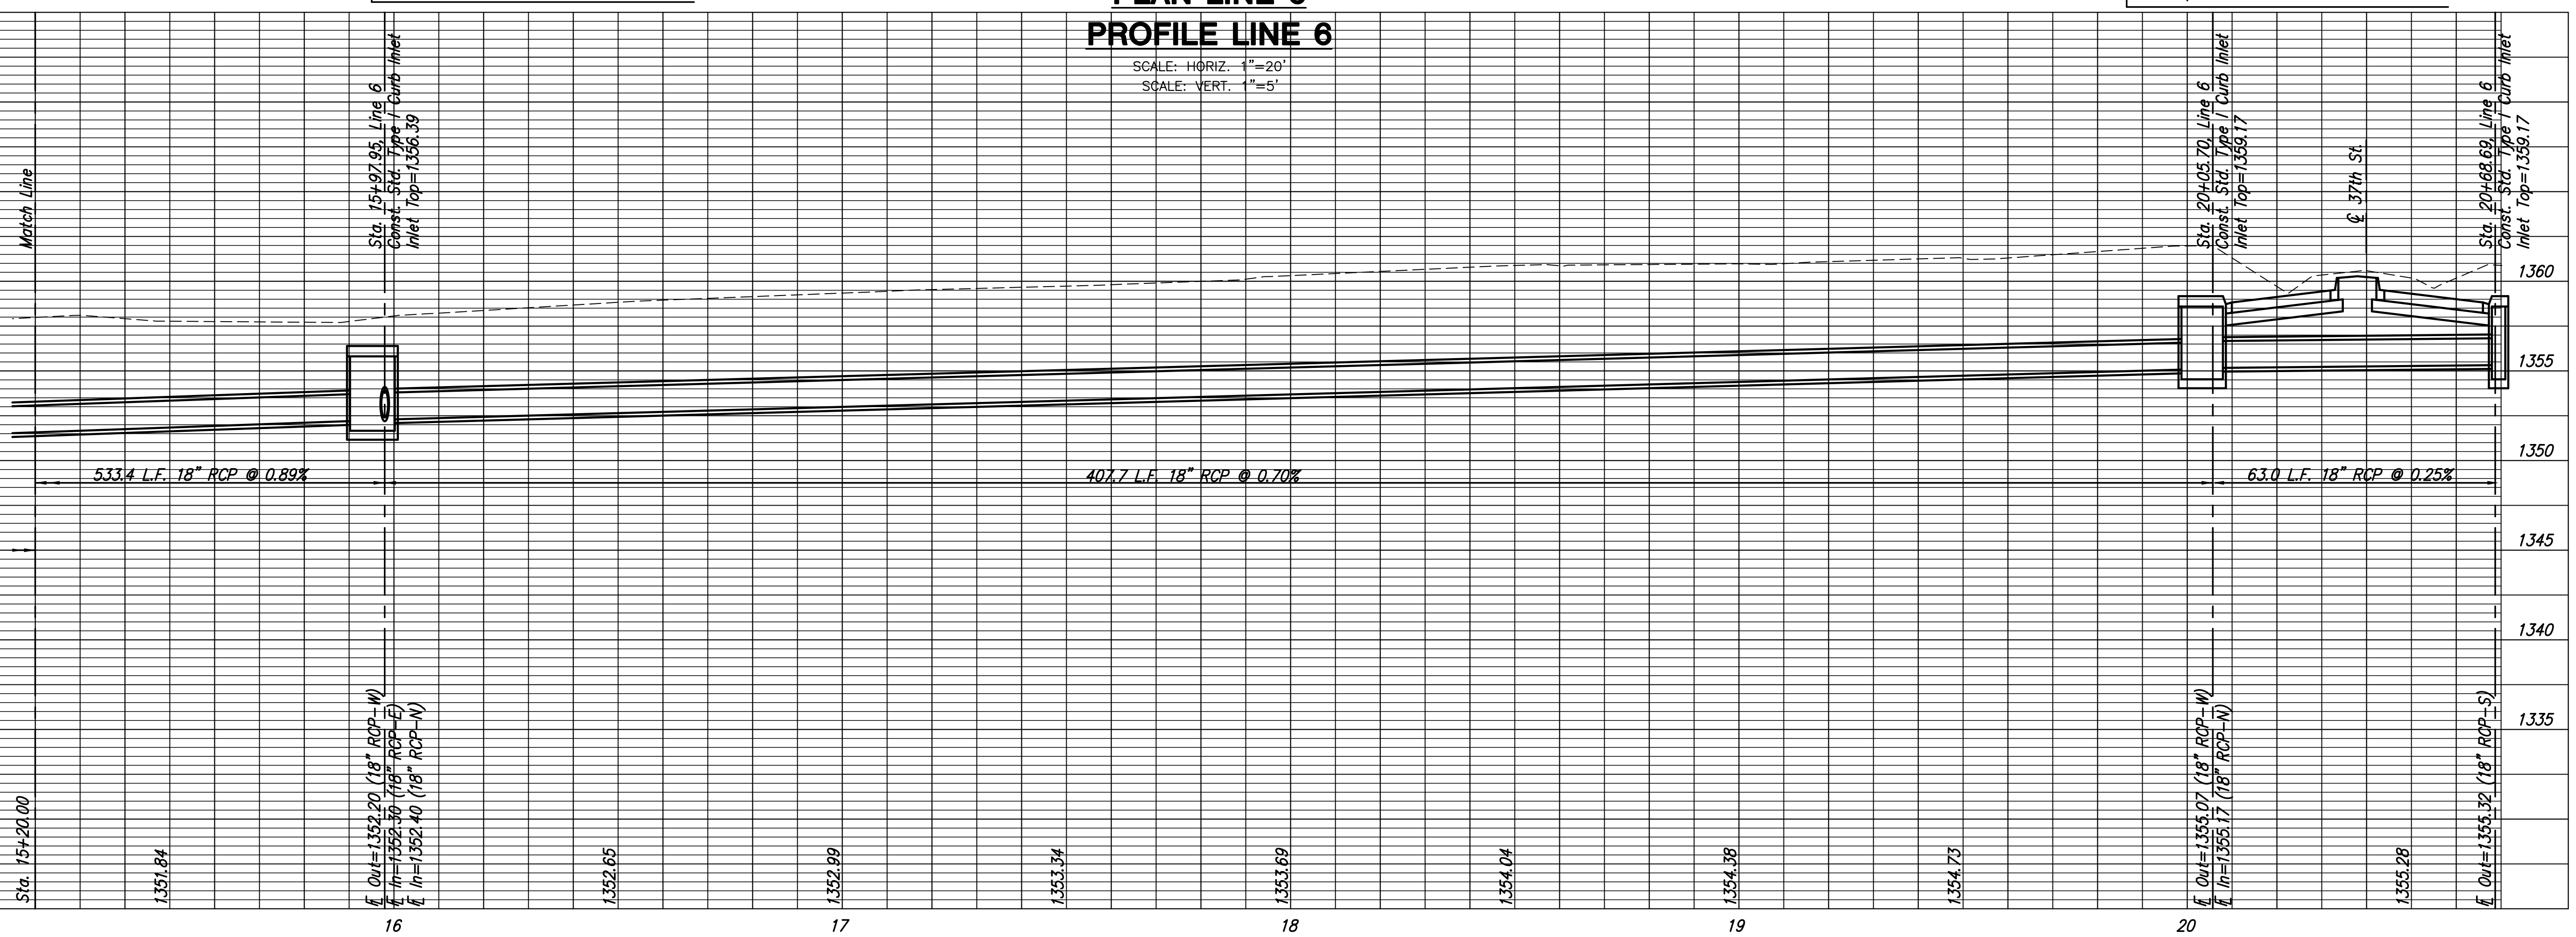

**PLAN LINE 6**  
**PROFILE LINE 6**  
SCALE: HORIZ. 1"=20'  
SCALE: VERT. 1"=5'

**37TH STREET IMPROVEMENTS**  
**FROM**  
**MAIZE ROAD TO TYLER ROAD**

**STORM LINE 6**  
**STA. 15+20**  
**TO**  
**STA. 20+68.69**  
SHEET TITLE  
472-84693  
PROJECT NUMBER

DESIGN BY: **JRA**  
DRAWN BY: **ABC**  
CHECKED BY: **ABC**

ISSUED: **March 24, 2009**  
REVISED:

SHEET NO.  
**29 of 133**

PLOTTED: Tuesday, March 24, 2009 @ 11:23AM

J:\Civil\08137.DWG\SW\08137-06