


STATE	PROJECT NO.	YEAR	SHEET NO.	SHEETS
KANSAS	87 N-0349-01	2009	96	133


MKEC
ENGINEERING
CONSULTANTS, INC.
411 N. WEBB ROAD
WICHITA, K.S. 67206
316-684-9600

LEGEND


- Type III Barricades
- Mount on Type III Barricade
- Type B Warning Light
- One Post Sign
- Channelizing Device
- <<< Arrow Display
- △ Mount Overhead on Signal Cross-Arm and as shown where visible to-would be left turning vehicles
- ▨ Work Area
- Temporary asphalt widening

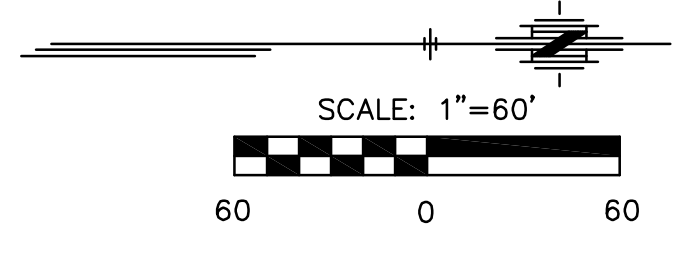


Access to the property on the Northwest corner shall be provided off of Grove during this phase.

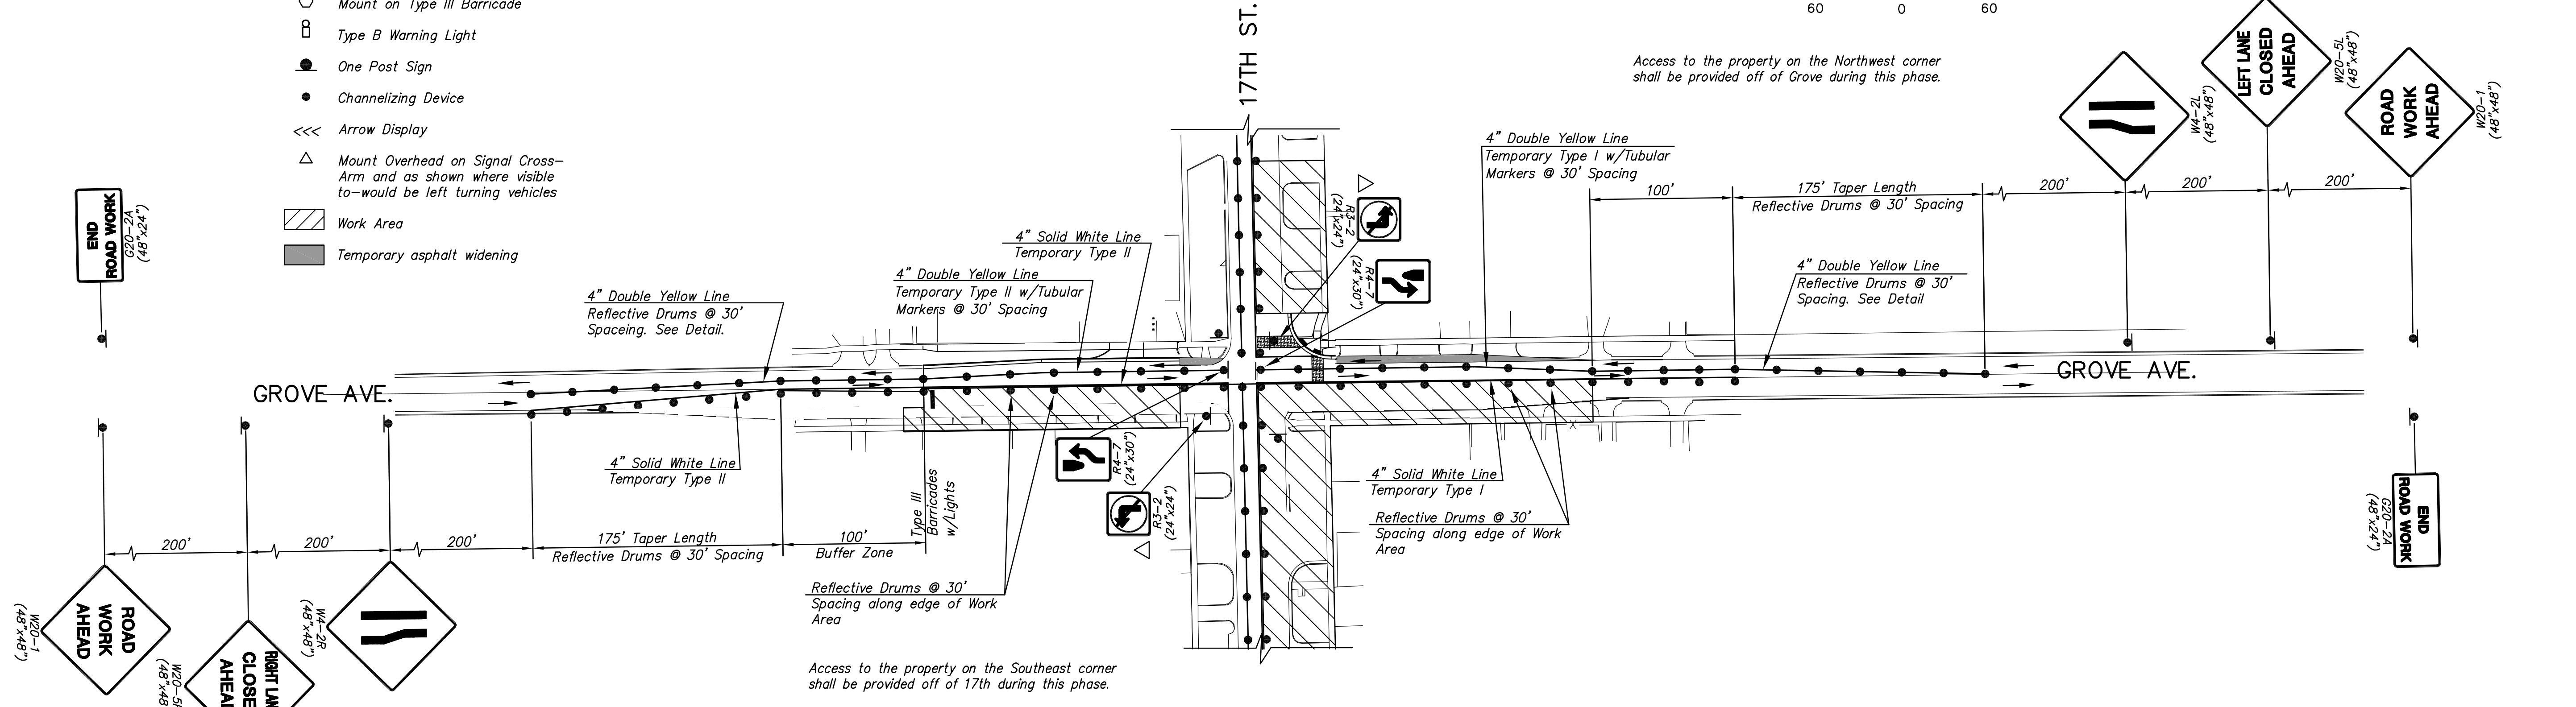

TRAFFIC CONTROL PLAN - PHASE 3

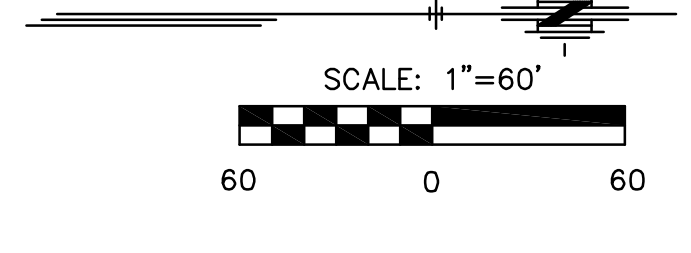

Access to the property on the Northwest corner shall be provided off of Hillside during this phase.

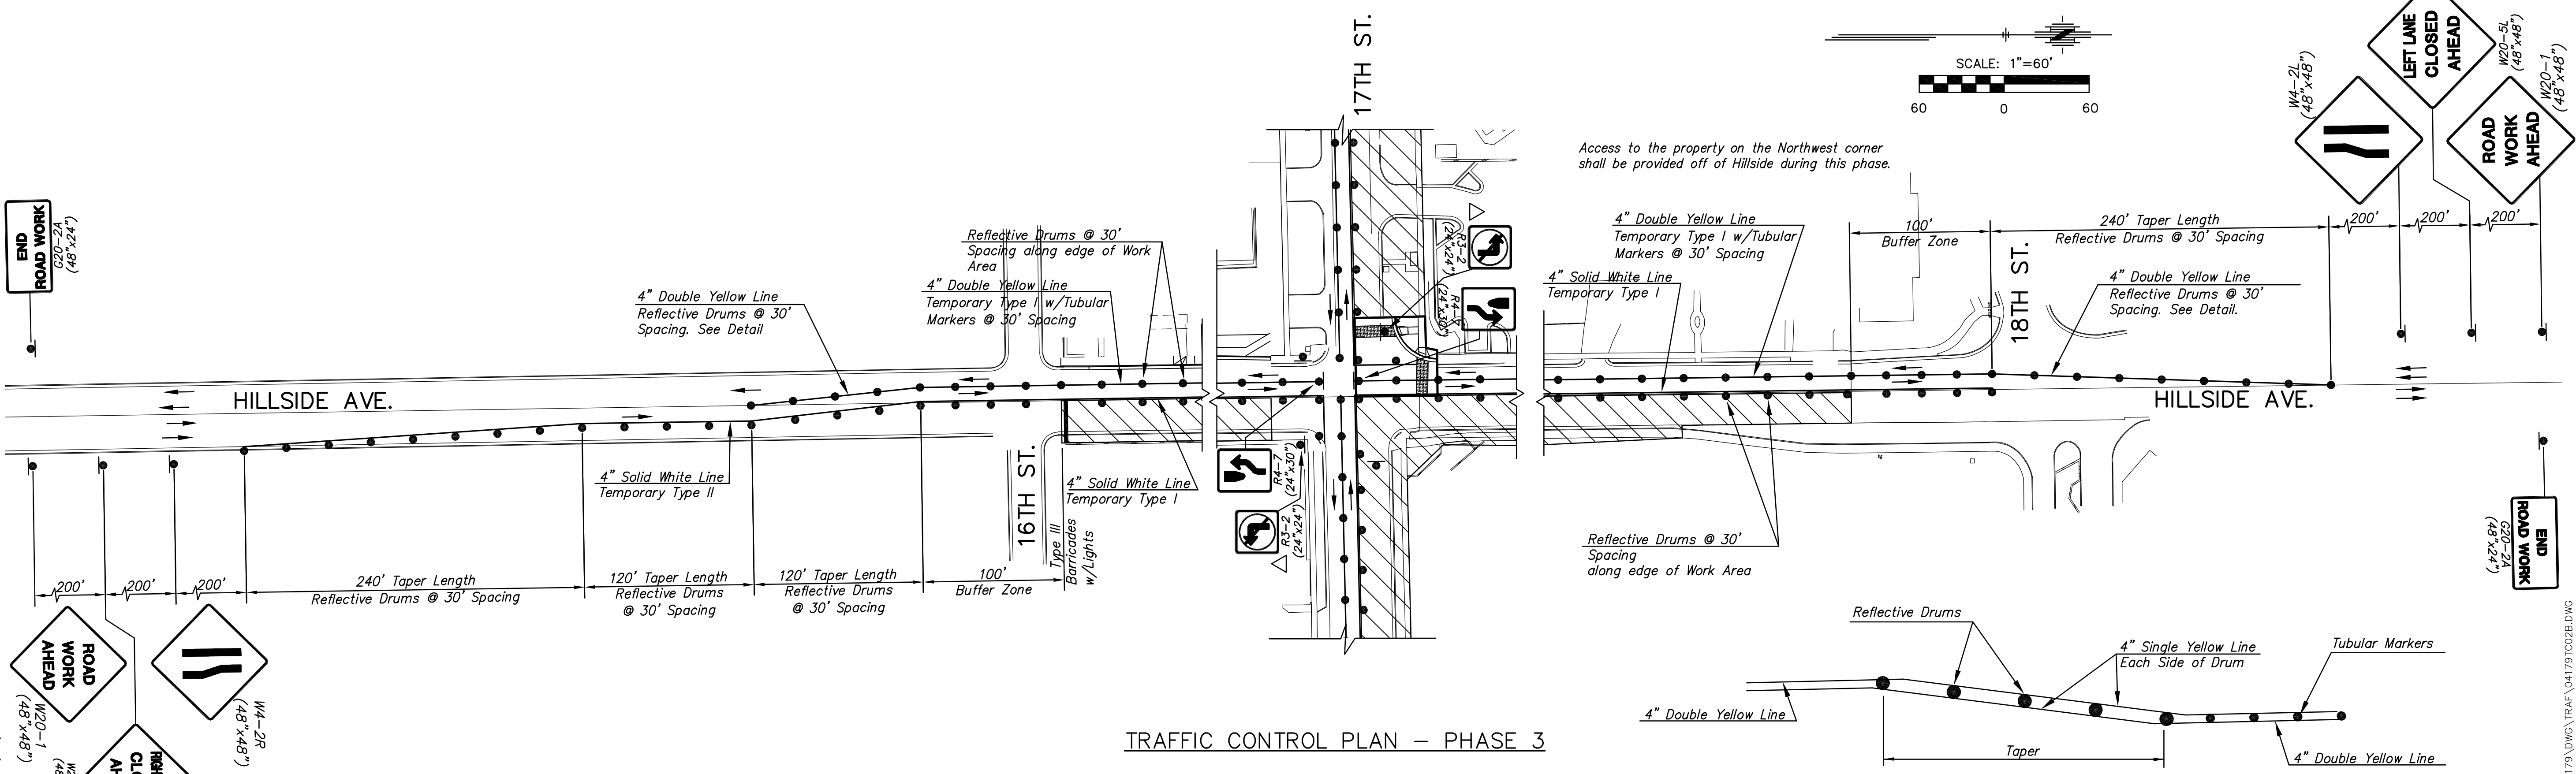

TRAFFIC CONTROL PLAN - PHASE 3

MARKING THROUGH TAPER DETAIL

**17th STREET
FROM GROVE TO HILLSIDE**

**TRAFFIC CONTROL PLAN
PHASE 3**

SHEET TITLE
87 N-0349-01
PROJECT NUMBER

JRA
DESIGN BY
JSB
DRAWN BY
JRA
CHECKED BY

ISSUED
May 28, 2009
REVISED

SHEET NO.
96 of 133

PLOTED: Thursday, May 28, 2009 @ 10:48AM

J:\CIVIL\04179\DWG\TRAF\04179TC02B.DWG