


STATE	PROJECT NO.	YEAR	SHEET NO.	SHEETS
KANSAS	87N-0135-01	2005	129	137
60	70			80

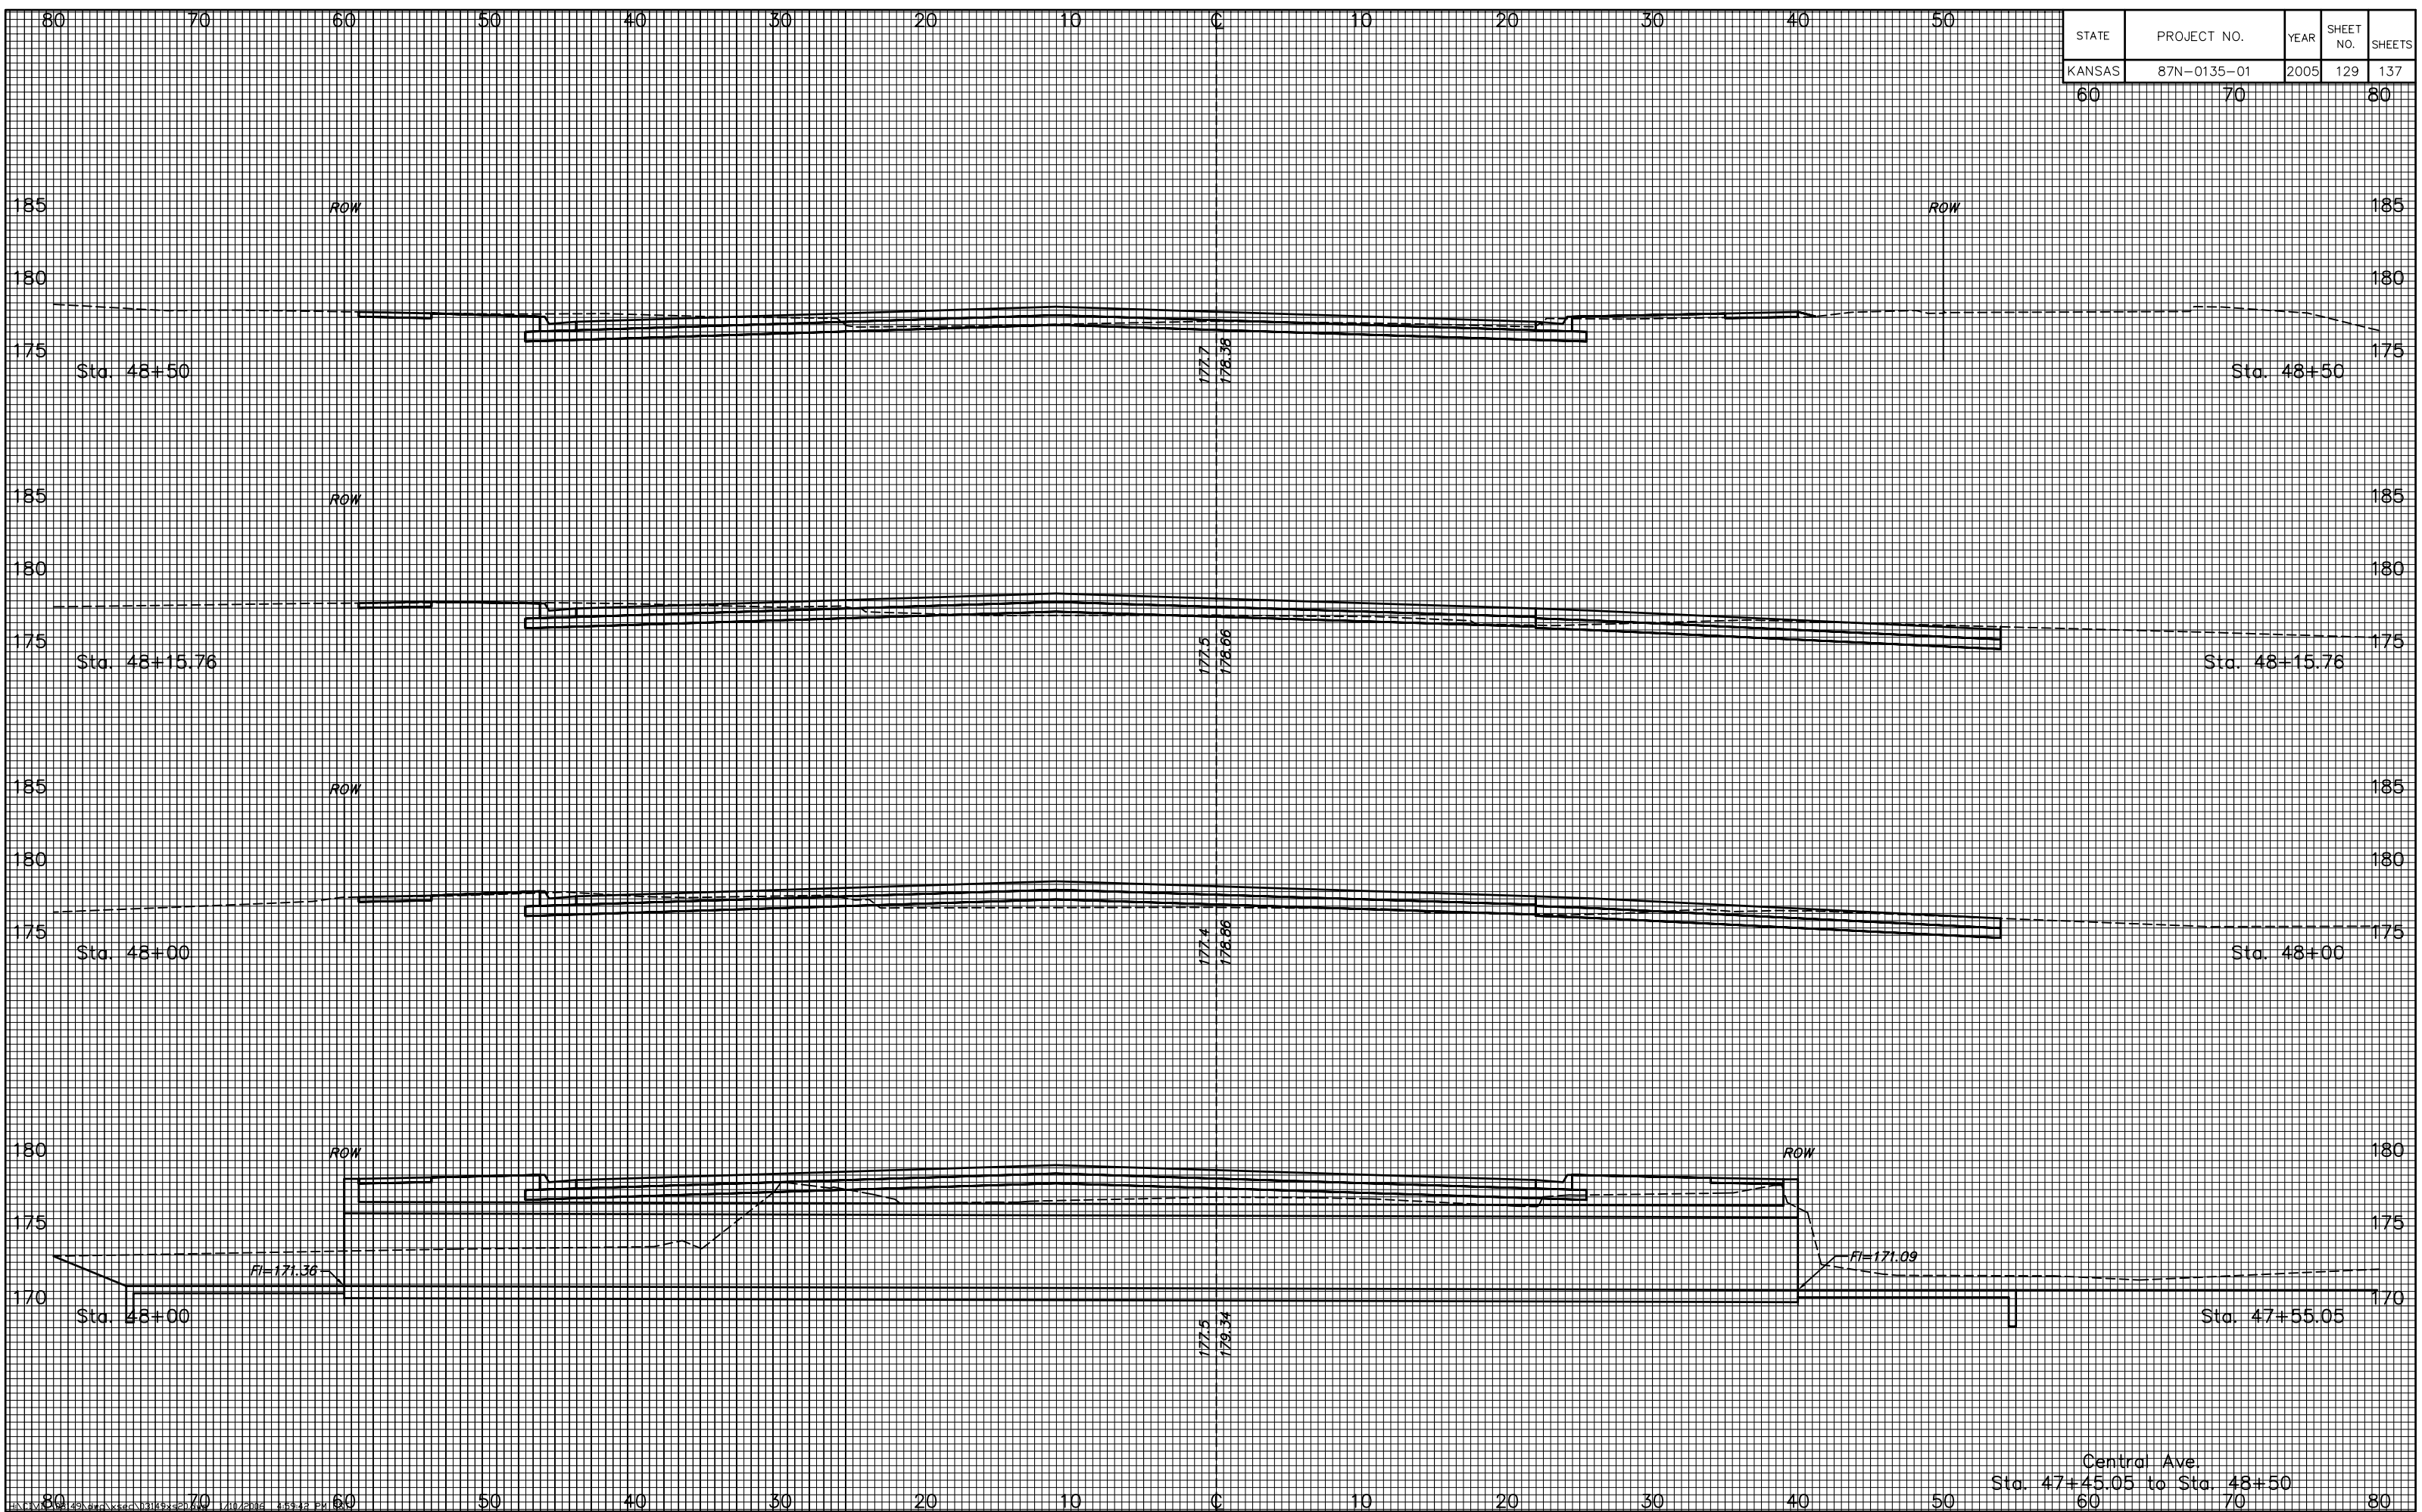

Central Ave
Sta. 47+55.05 to Sta. 48+50