

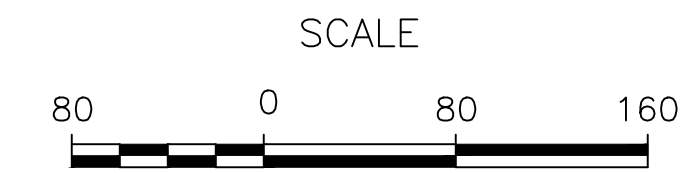


STATE	PROJECT NO.	YEAR	SHEET NO.	TOTAL SHEETS
KANSAS	87N-0238-01	2009	45	59

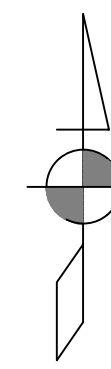

DATE	BY

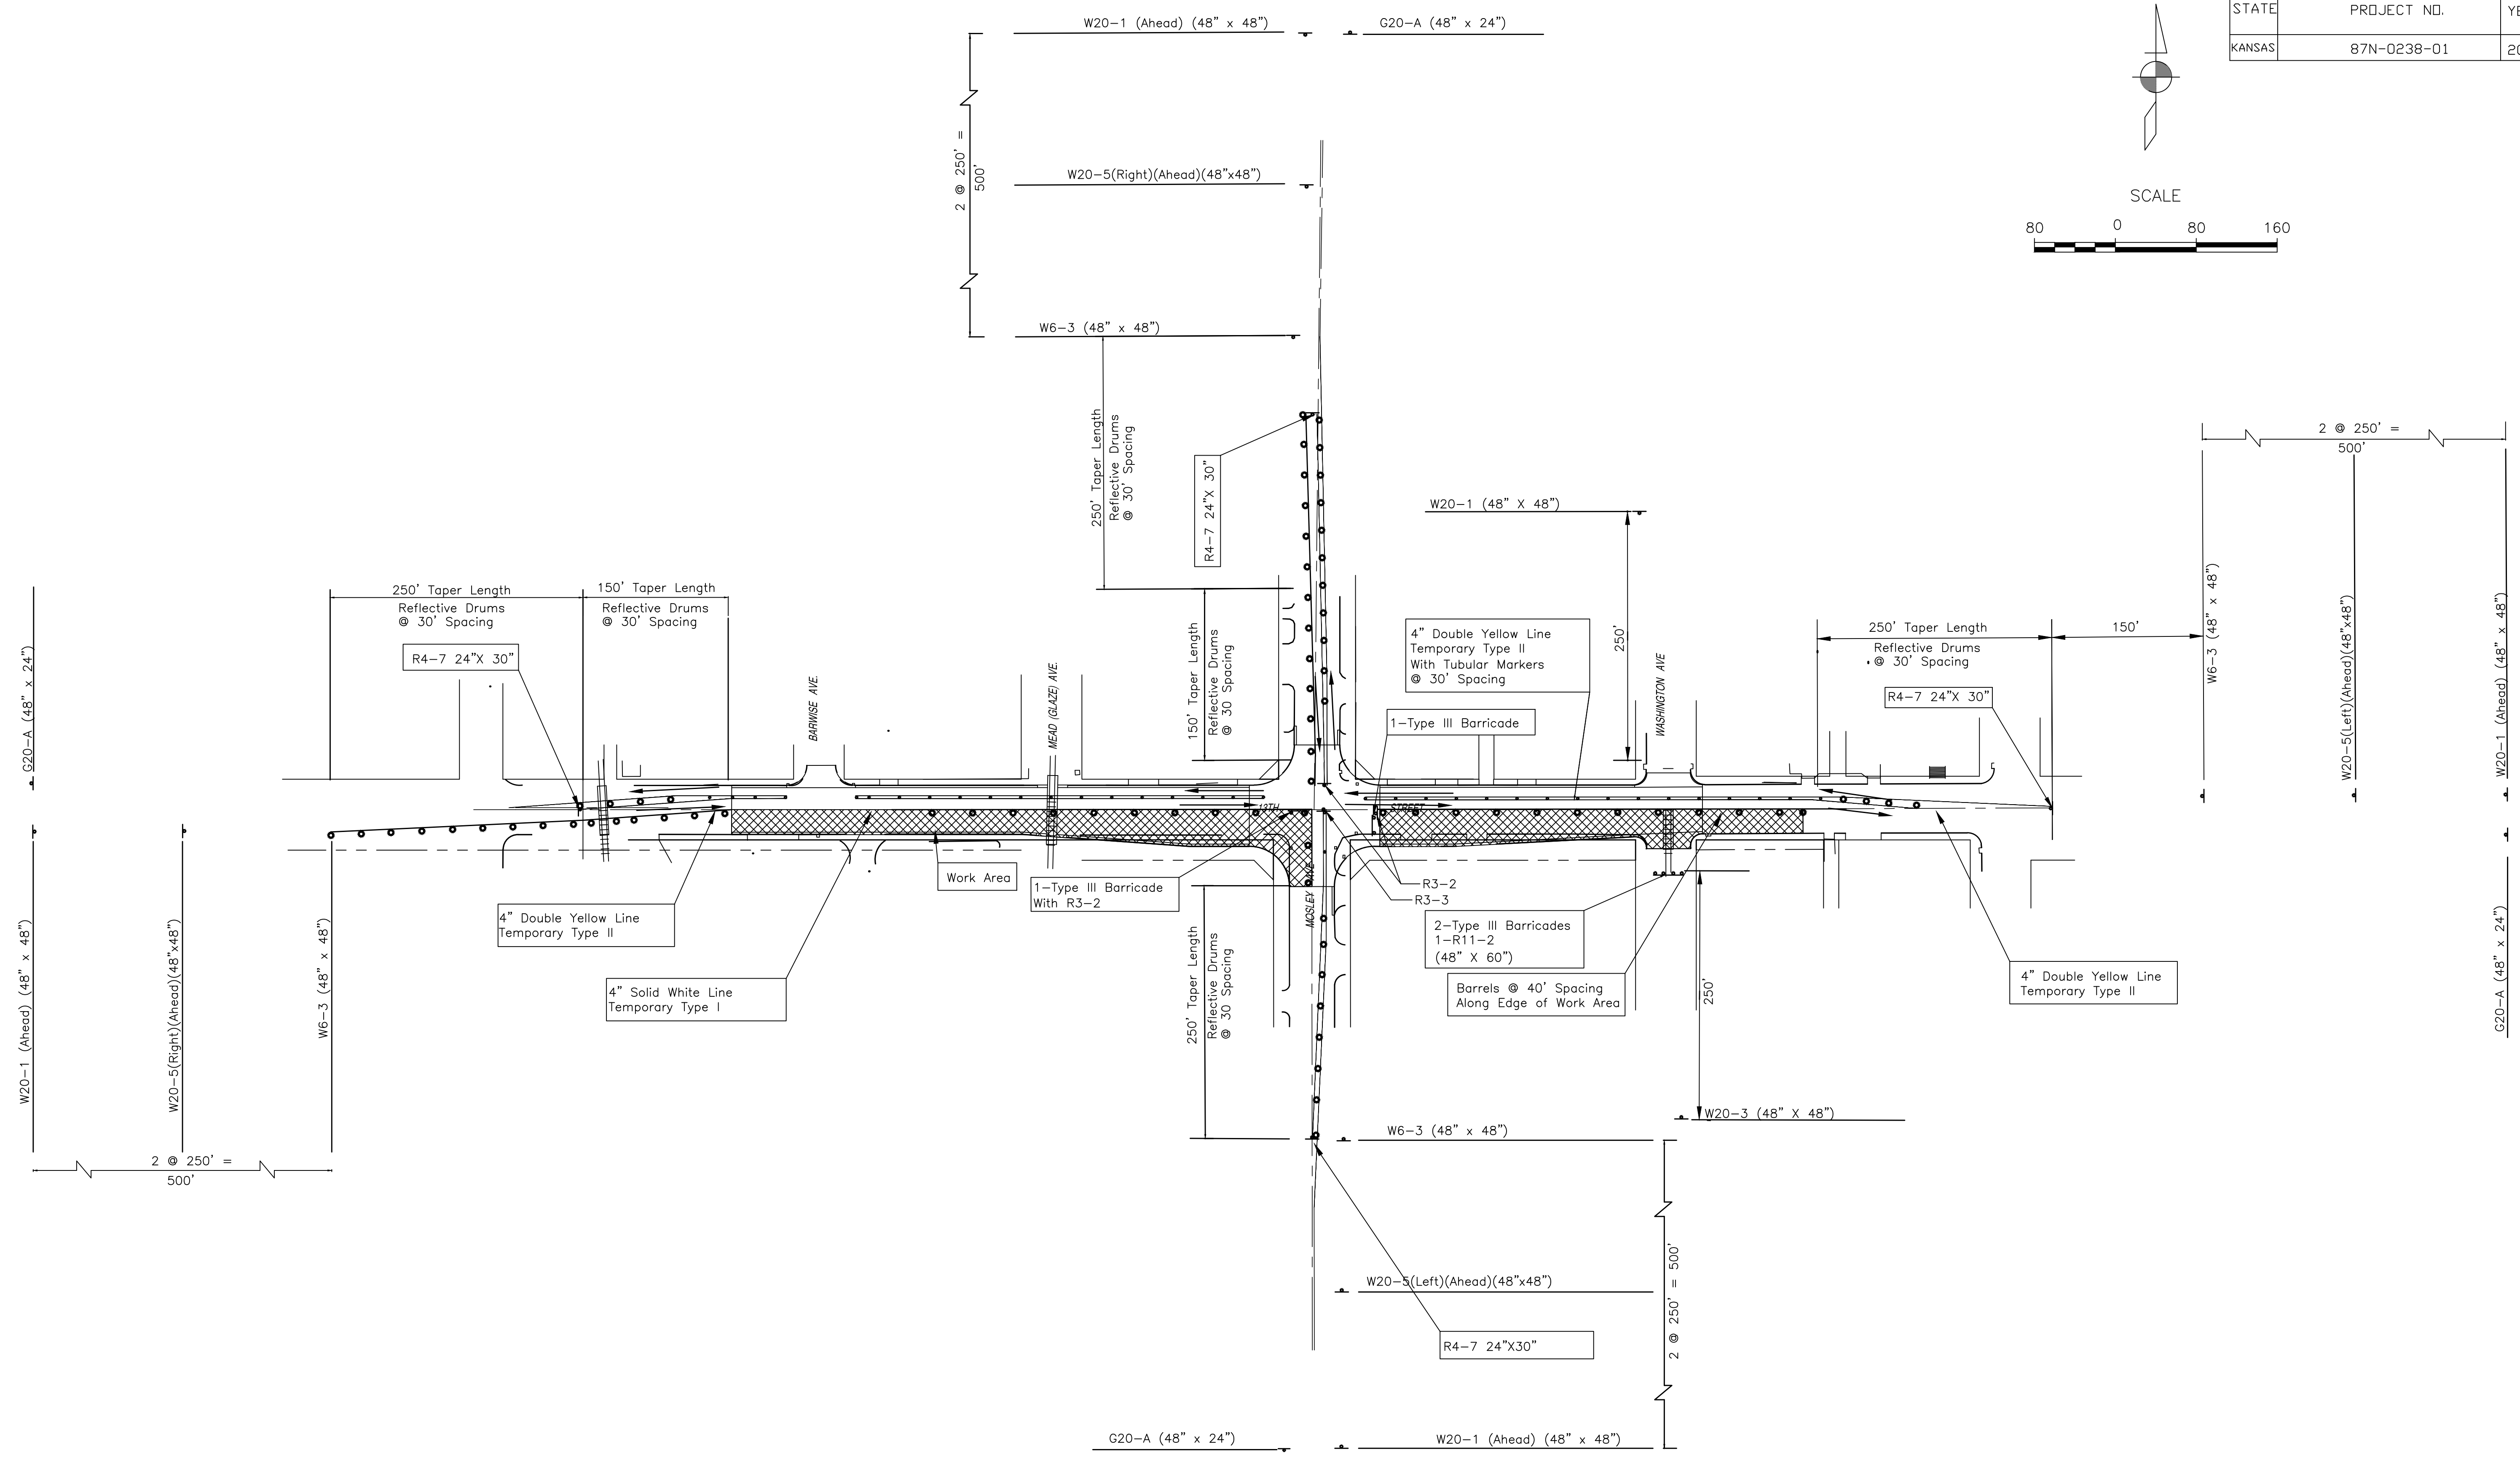

# PHASE II

**KANSAS DEPARTMENT OF TRANSPORTATION**  
 CONSTRUCTION TRAFFIC CONTROL  
 PHASE II