


STATE	PROJECT NO.	YEAR	SHEET NO.	TOTAL SHEETS
KANSAS	87N-0238-01	2009	55	59

DATE
BY
REFERENCES NOTED
REFERENCES CHECKED

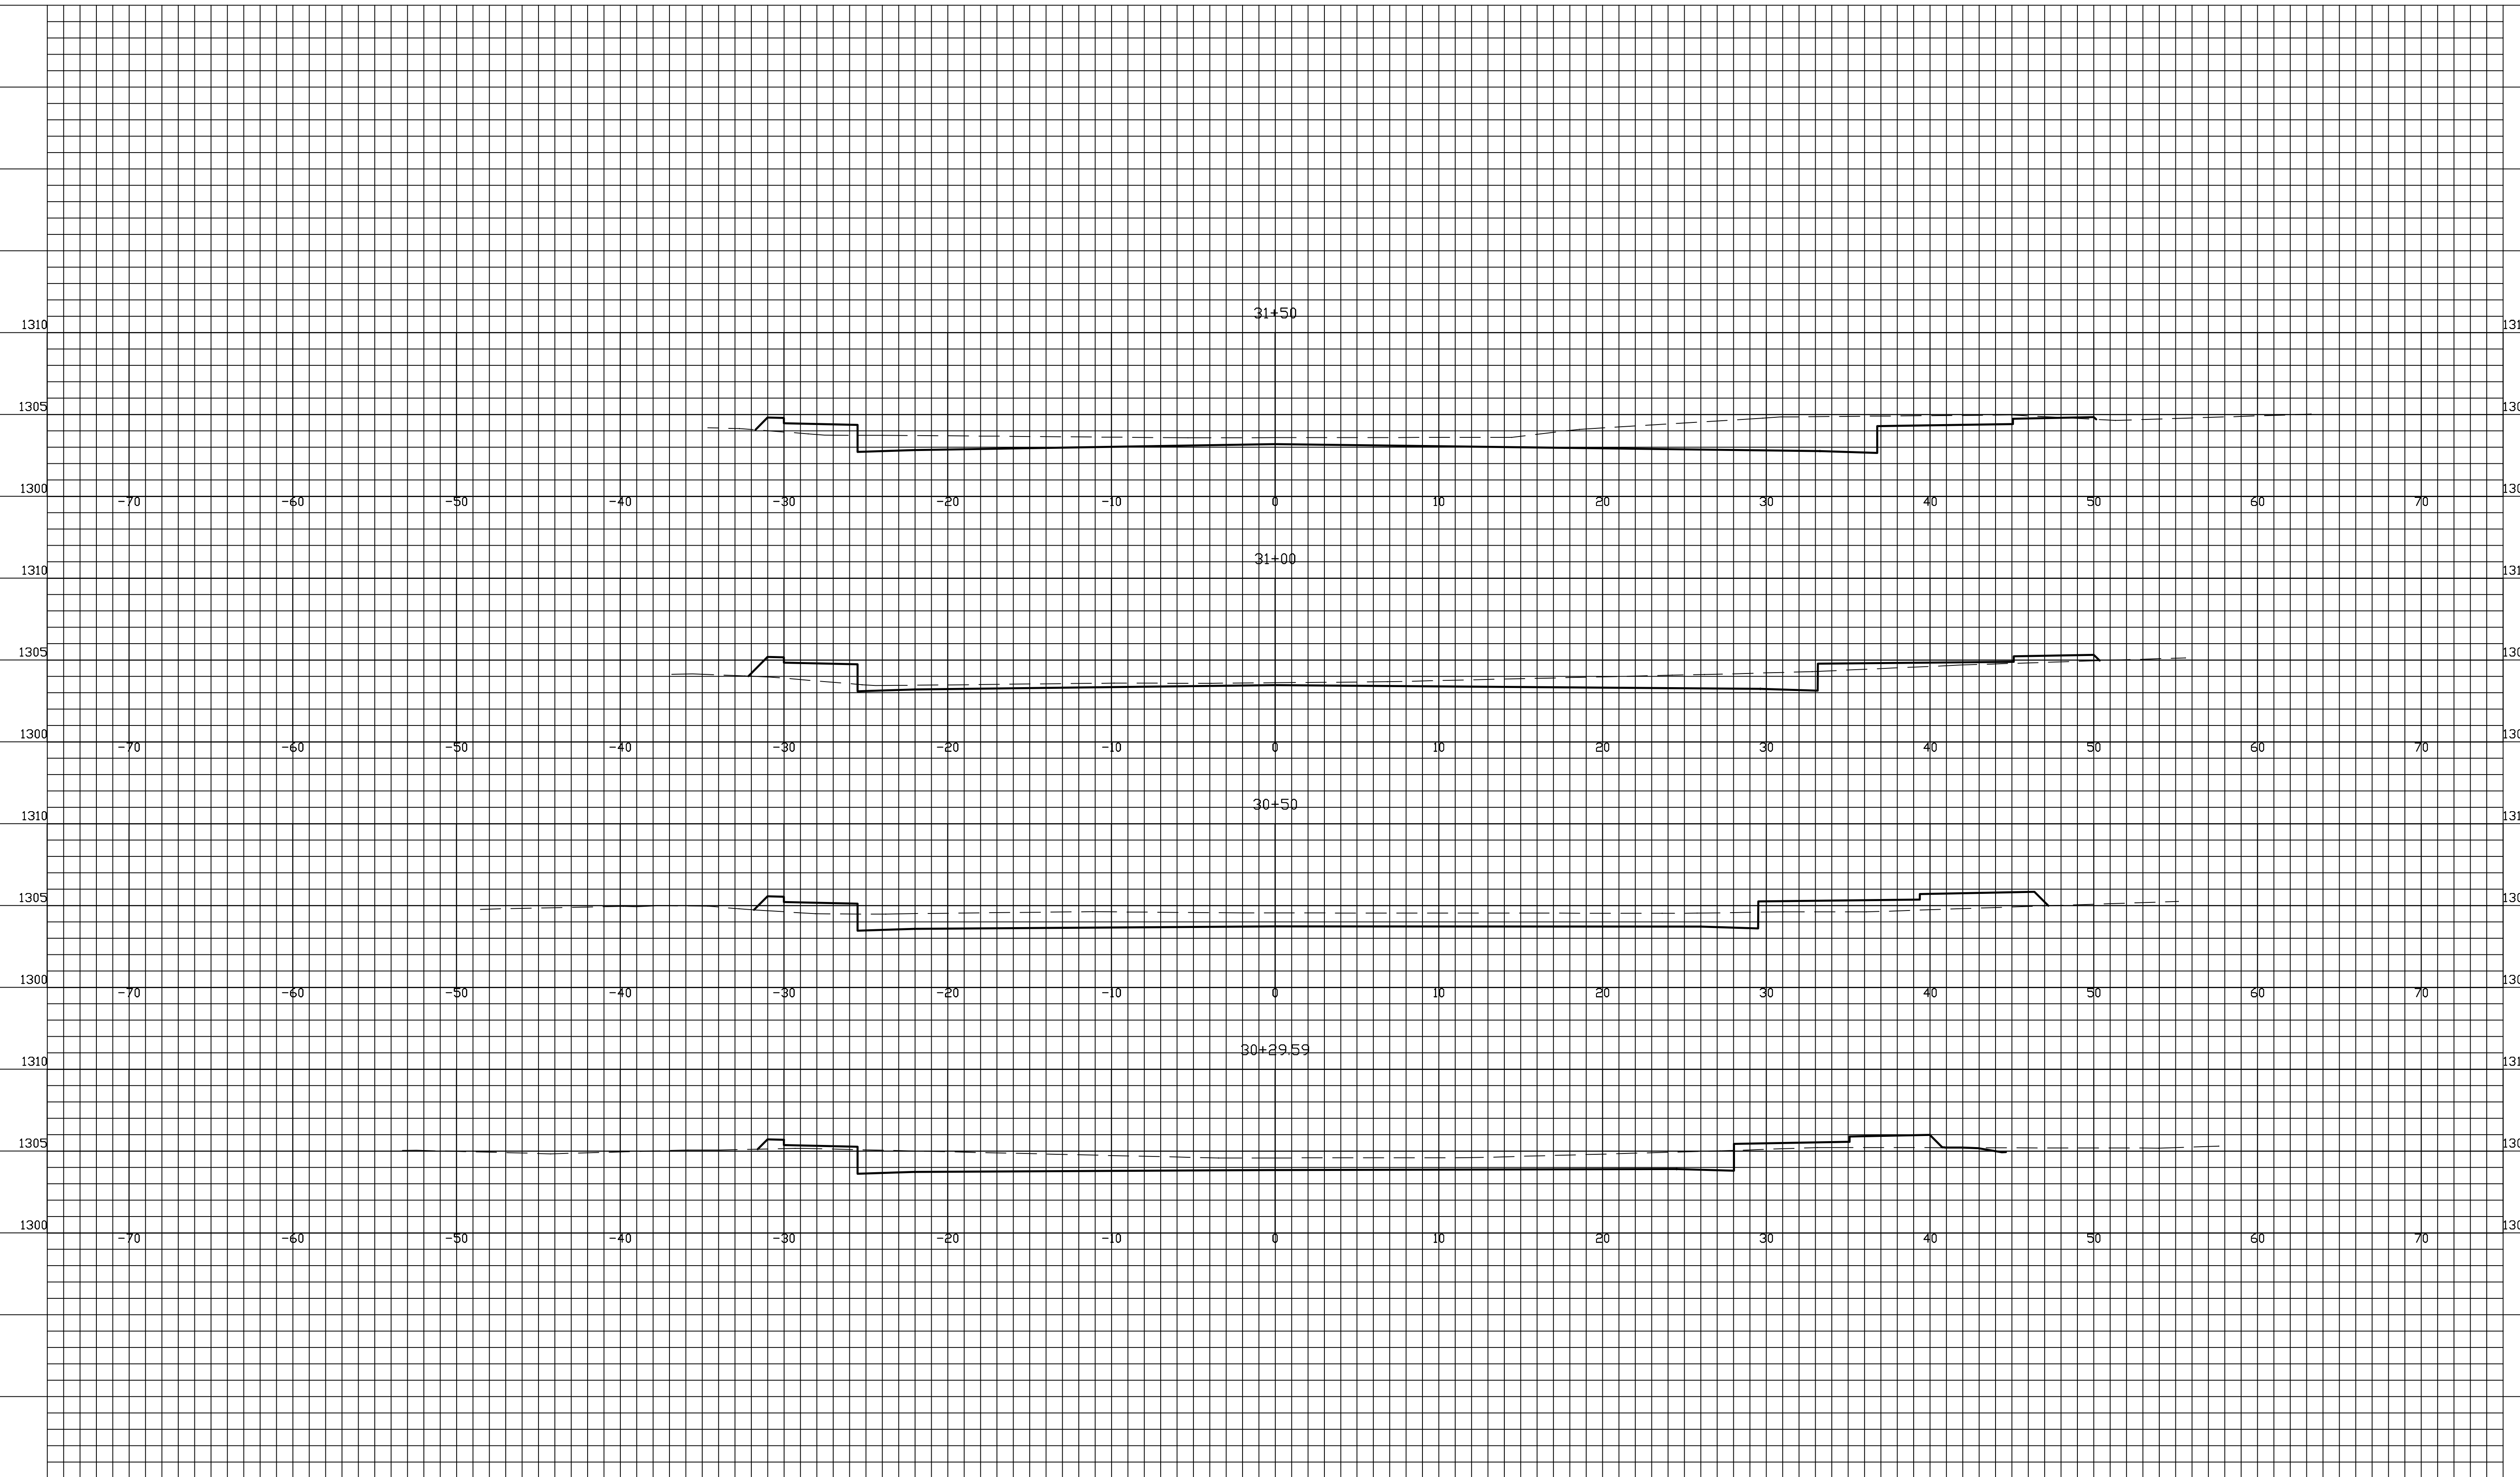

**13TH STREET NORTH**