



Curve #11  
Radius = 175.00'  
Δ = 53°34'23"  
Length = 163.63'

Curve #12  
Radius = 600.00'  
Δ = 12°38'22"  
Length = 132.36'

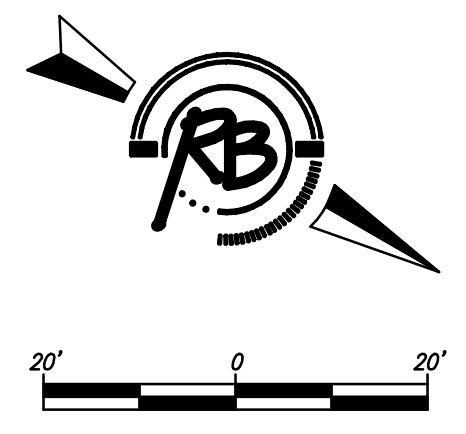

**Ruggles & Bohm, P.A.**  
Engineering, Surveying, Land Planning  
1000 E. 10th St., Suite 200  
Wichita, Kansas 67202  
Tel: 316.261.1111  
Fax: 316.261.1112  
www.rugglesandbohm.com

**Professional Engineer**  
472-84783  
Professional Seal  
Engineering Base [08 Bunker Hill 2]  
Apr. 27, 2009

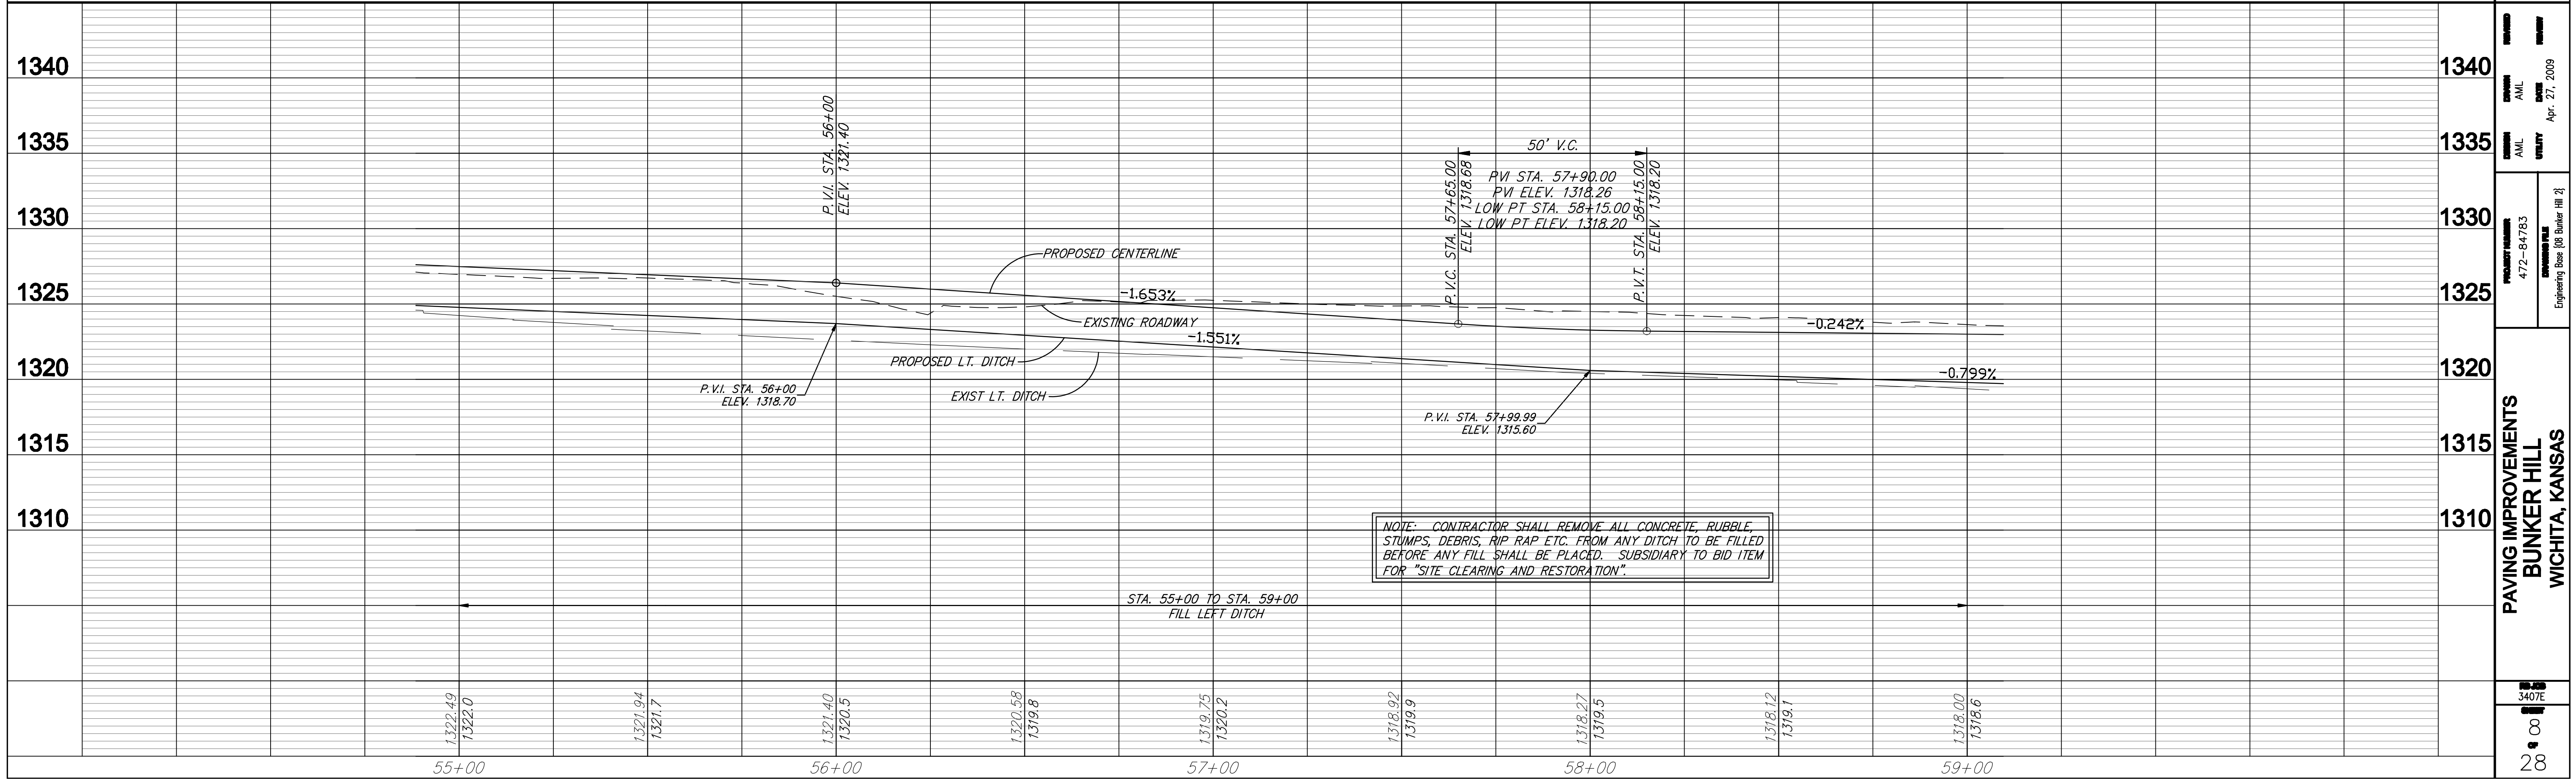

**PAVING IMPROVEMENTS  
BUNKER HILL  
WICHITA, KANSAS**

3407E  
28