
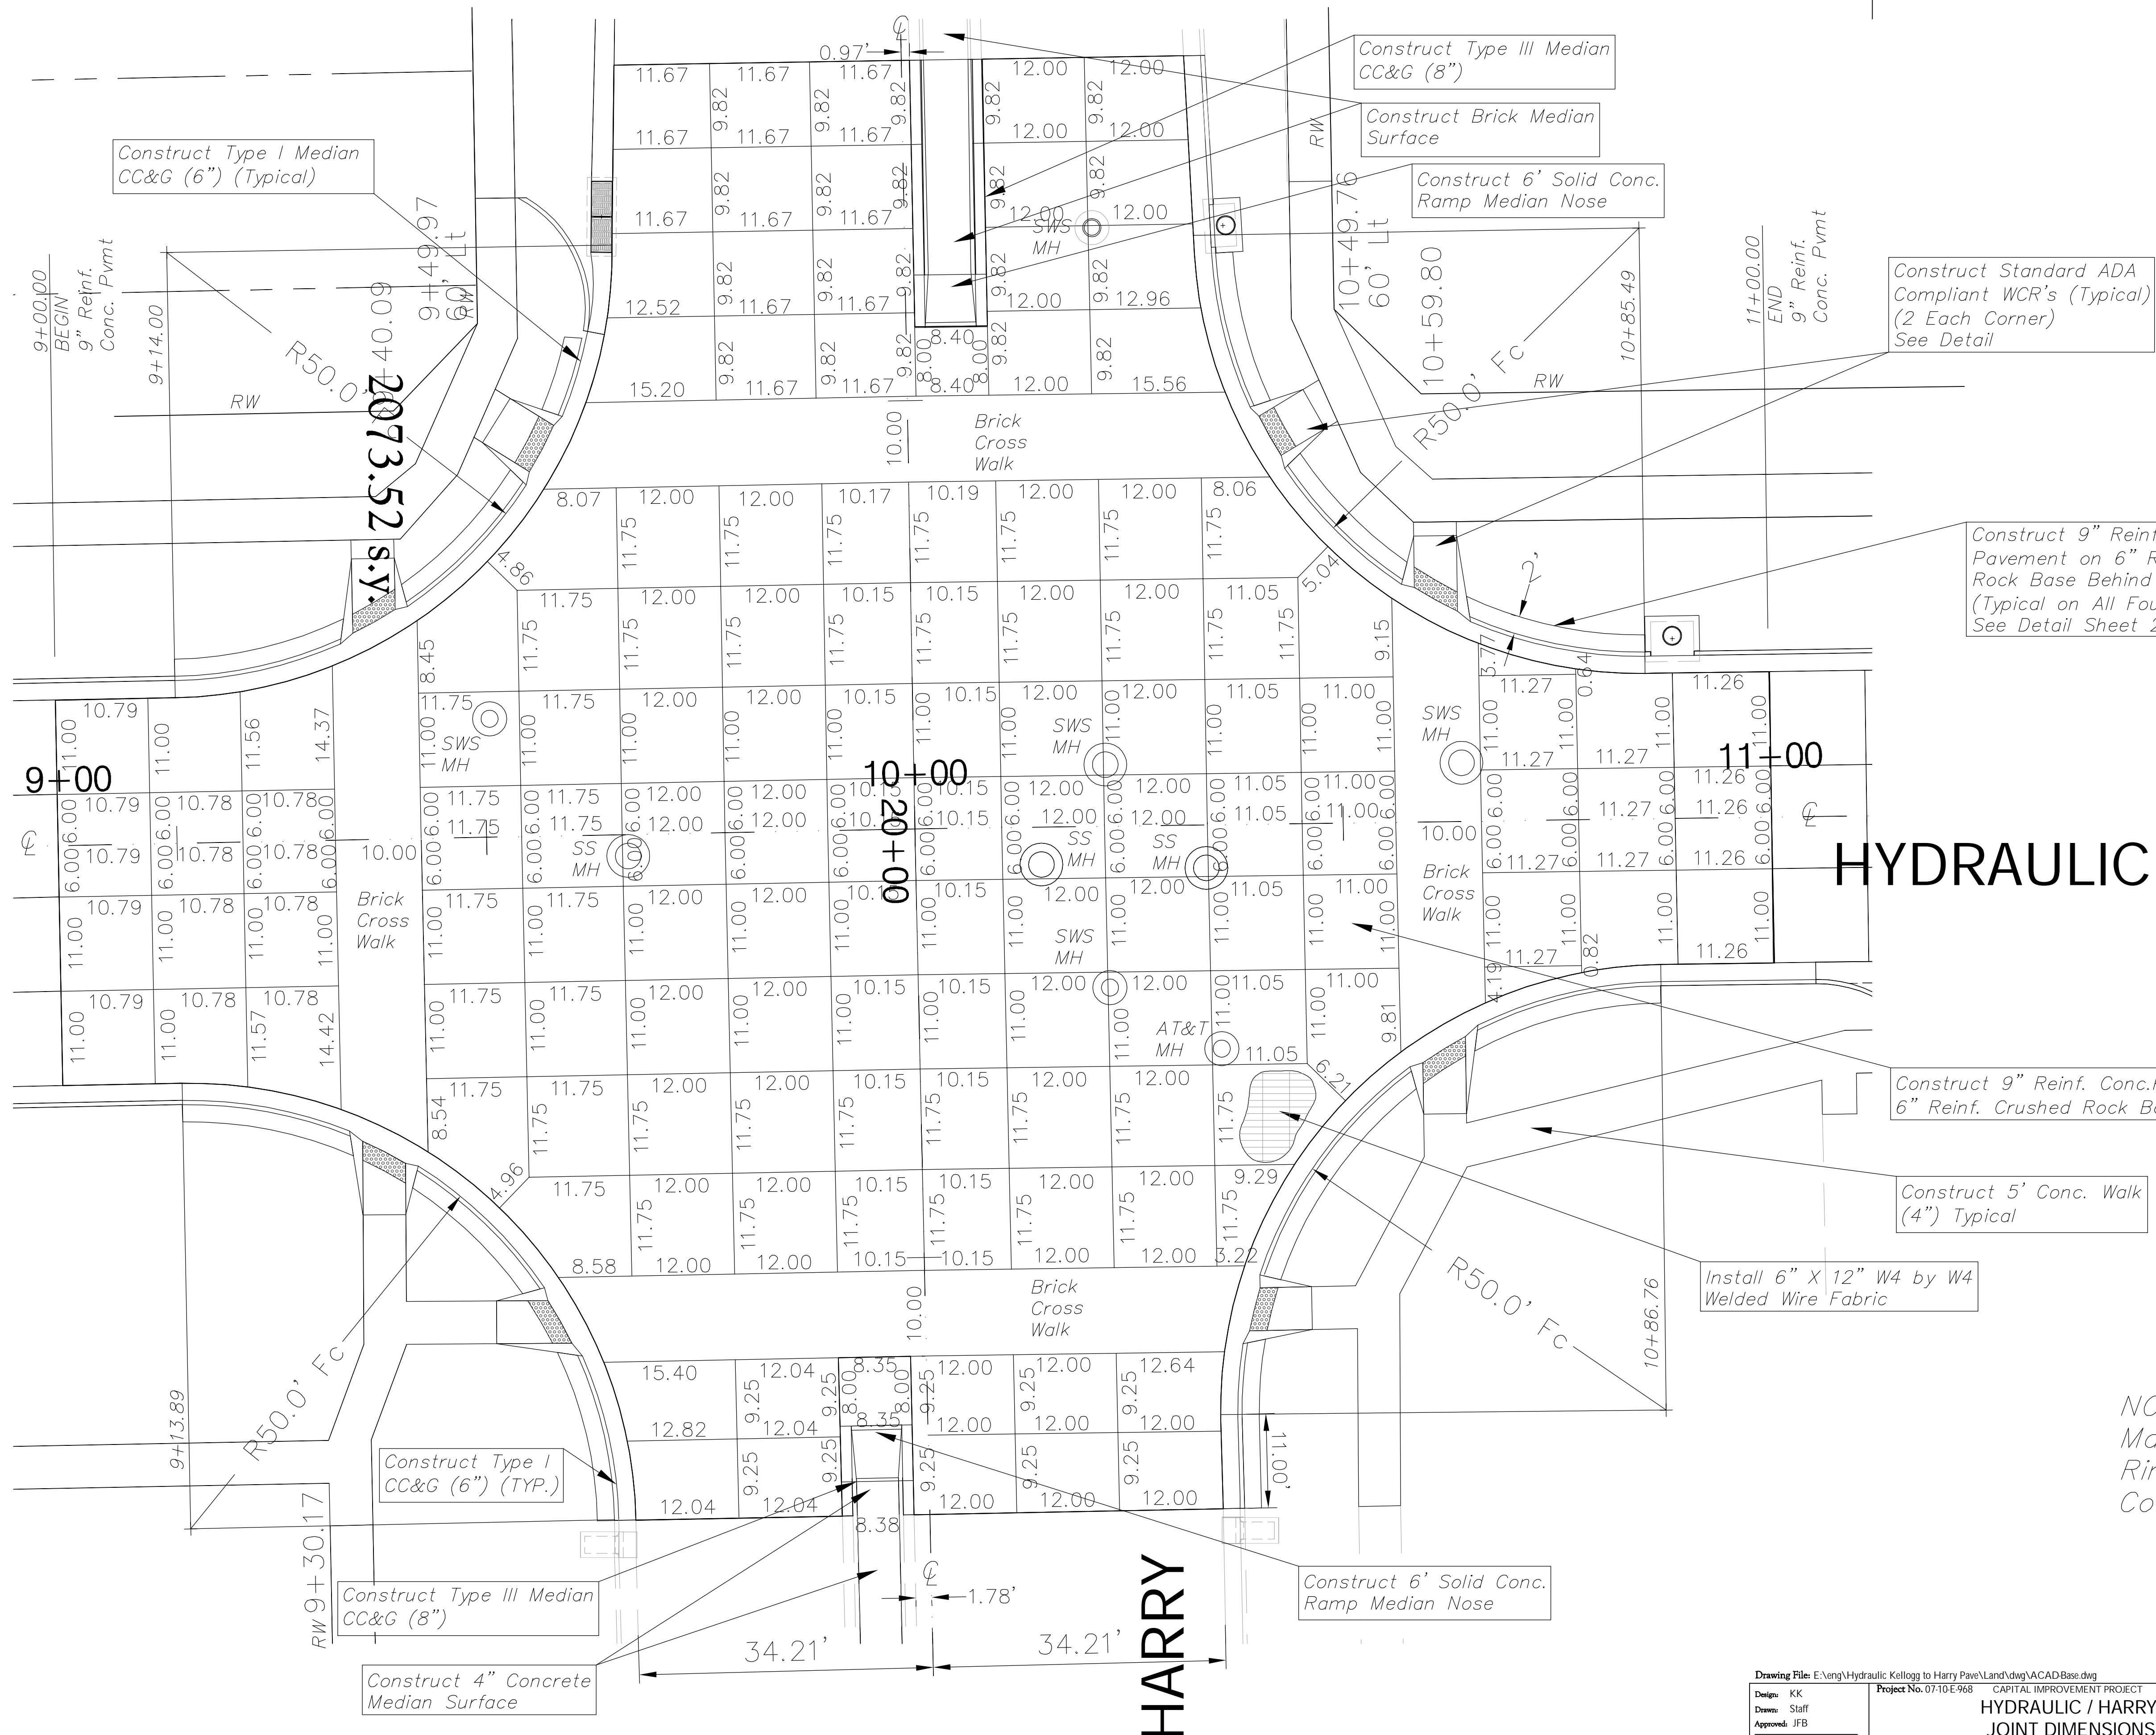


FHWA REGION NO.	STATE	PROJECT NO.	FISCAL YEAR	SHEET NO.	TOTAL SHEETS
7	KANSAS	87N-0503-01	2009	26	101

FEDERAL Project No. ARRA-N050(301)

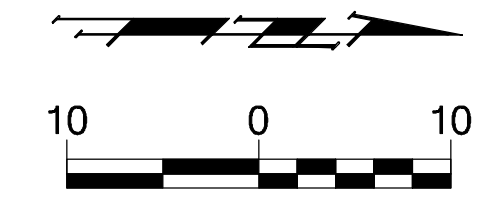

HYDRAULIC

HARRY

NOTE: Install 1/2" Expansion Joint Material around all Manhole Flange Rings in Intersection Pavement. Cost shall be Subsidiary to Project.

Drawing File: E:\eng\Hydraulic\Kellogg to Harry Pav\Land\dwg\ACADBase.dwg
 Design: KK
 Drawn: Staff
 Approved: JFB
 Scale: NOTED

Project No. 0710 E.968 CAPITAL IMPROVEMENT PROJECT
HYDRAULIC / HARRY
JOINT DIMENSIONS
 HYDRAULIC PAVING IMPROVEMENTS - HARRY to KELLOGG

Baughman Company, P.A.
 315 Ellis St. Wichita, KS 67211 P 316-262-7271 F 316-262-0149
 ENGINEERING | SURVEYING | PLANNING | LANDSCAPE ARCHITECTURE

September 2009
 SHEET 26 OF 101