
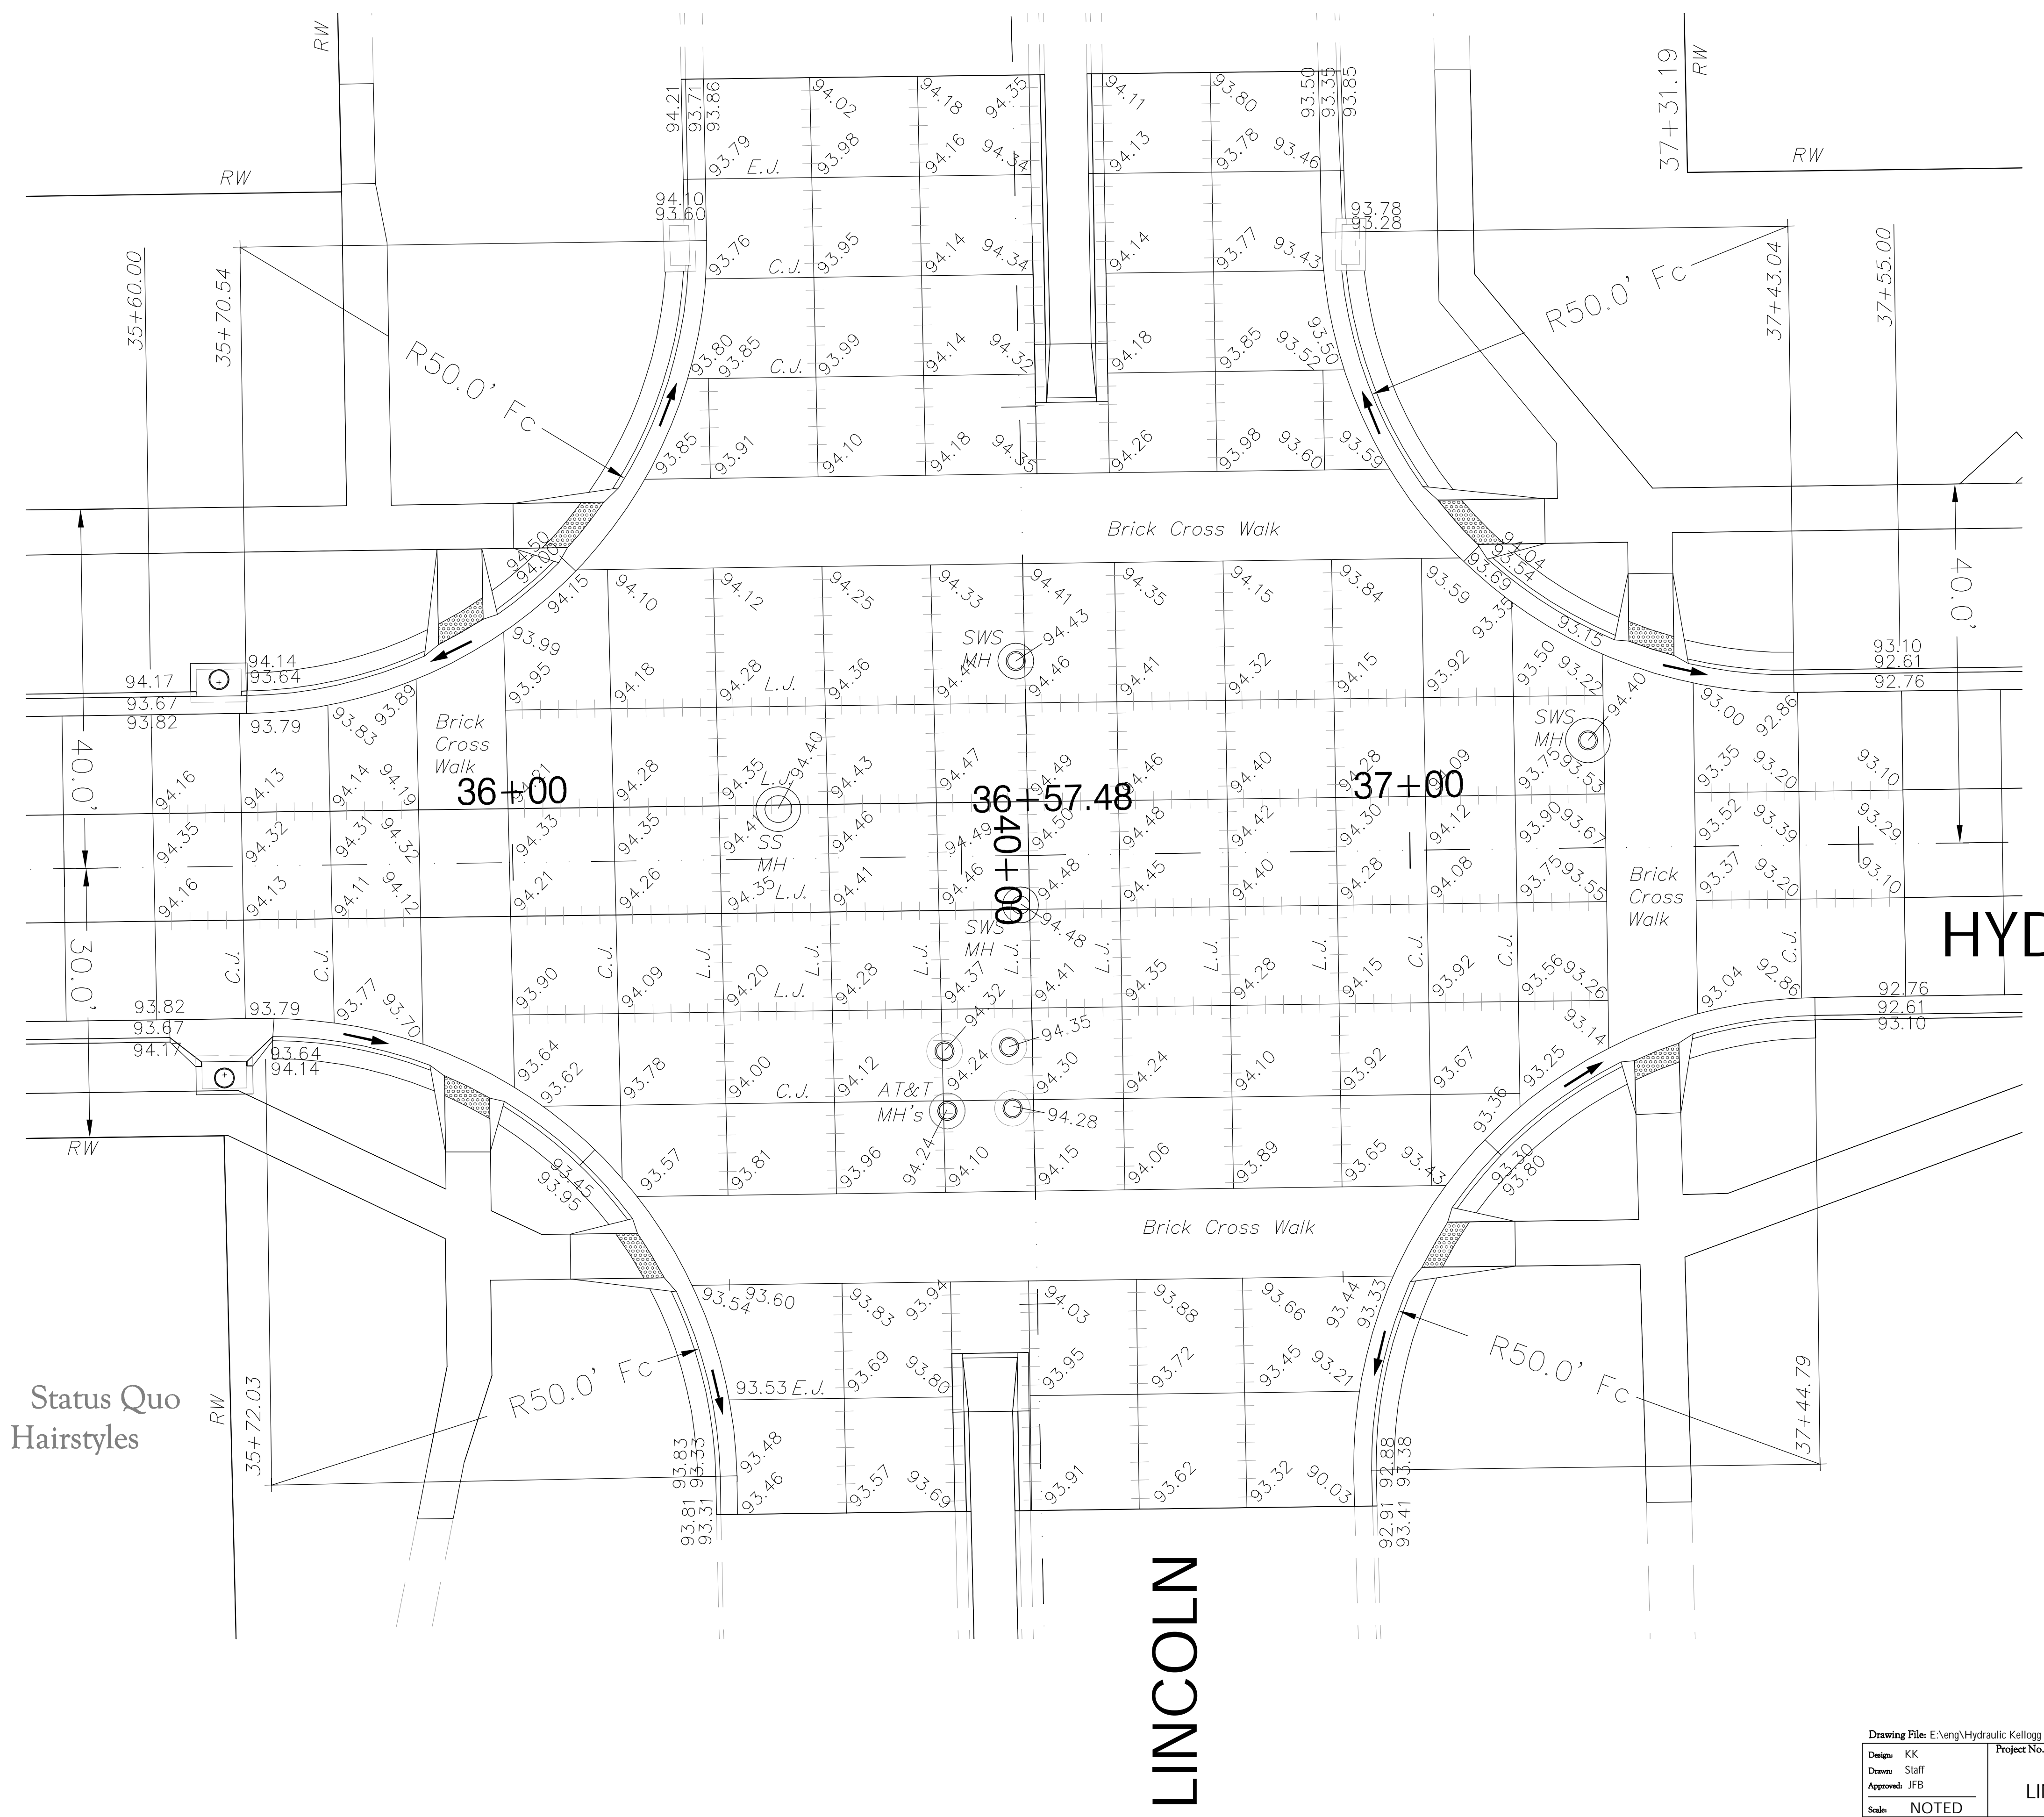


FHWA REGION NO.	STATE	PROJECT NO.	FISCAL YEAR	SHEET NO.	TOTAL SHEETS
7	KANSAS	87N-0503-01	2009	29	101

FEDERAL Project No. ARRA-N050(301)

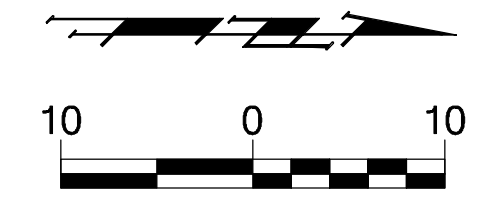

HYDRAULIC

Status Quo
Hairstyles

LINCOLN

Drawing File: E:\eng\Hydraulic_Kellogg to Harry Pav\Land\dwg\ACADBase.dwg

Design: KK
Drawn: Staff
Approved: JFB
Scale: NOTED

Project No. 07-10 E 968 CAPITAL IMPROVEMENT PROJECT
HYDRAULIC / LINCOLN
LINCOLN INTERSECTION ELEVATIONS
HYDRAULIC PAVING IMPROVEMENTS - HARRY to KELLOGG

B Baughman Company, P.A.
315 Ellis St. Wichita, KS 67211 P 316-262-7271 F 316-262-0149
ENGINEERING | SURVEYING | PLANNING | LANDSCAPE ARCHITECTURE

September 2009
SHEET 29 OF 101