


FHWA REGION NO.	STATE	PROJECT NO.	FISCAL YEAR	SHEET NO.	TOTAL SHEETS
7	KANSAS	87N-0503-01	2009	33	101

FEDERAL Project No. ARRA-N050(301)

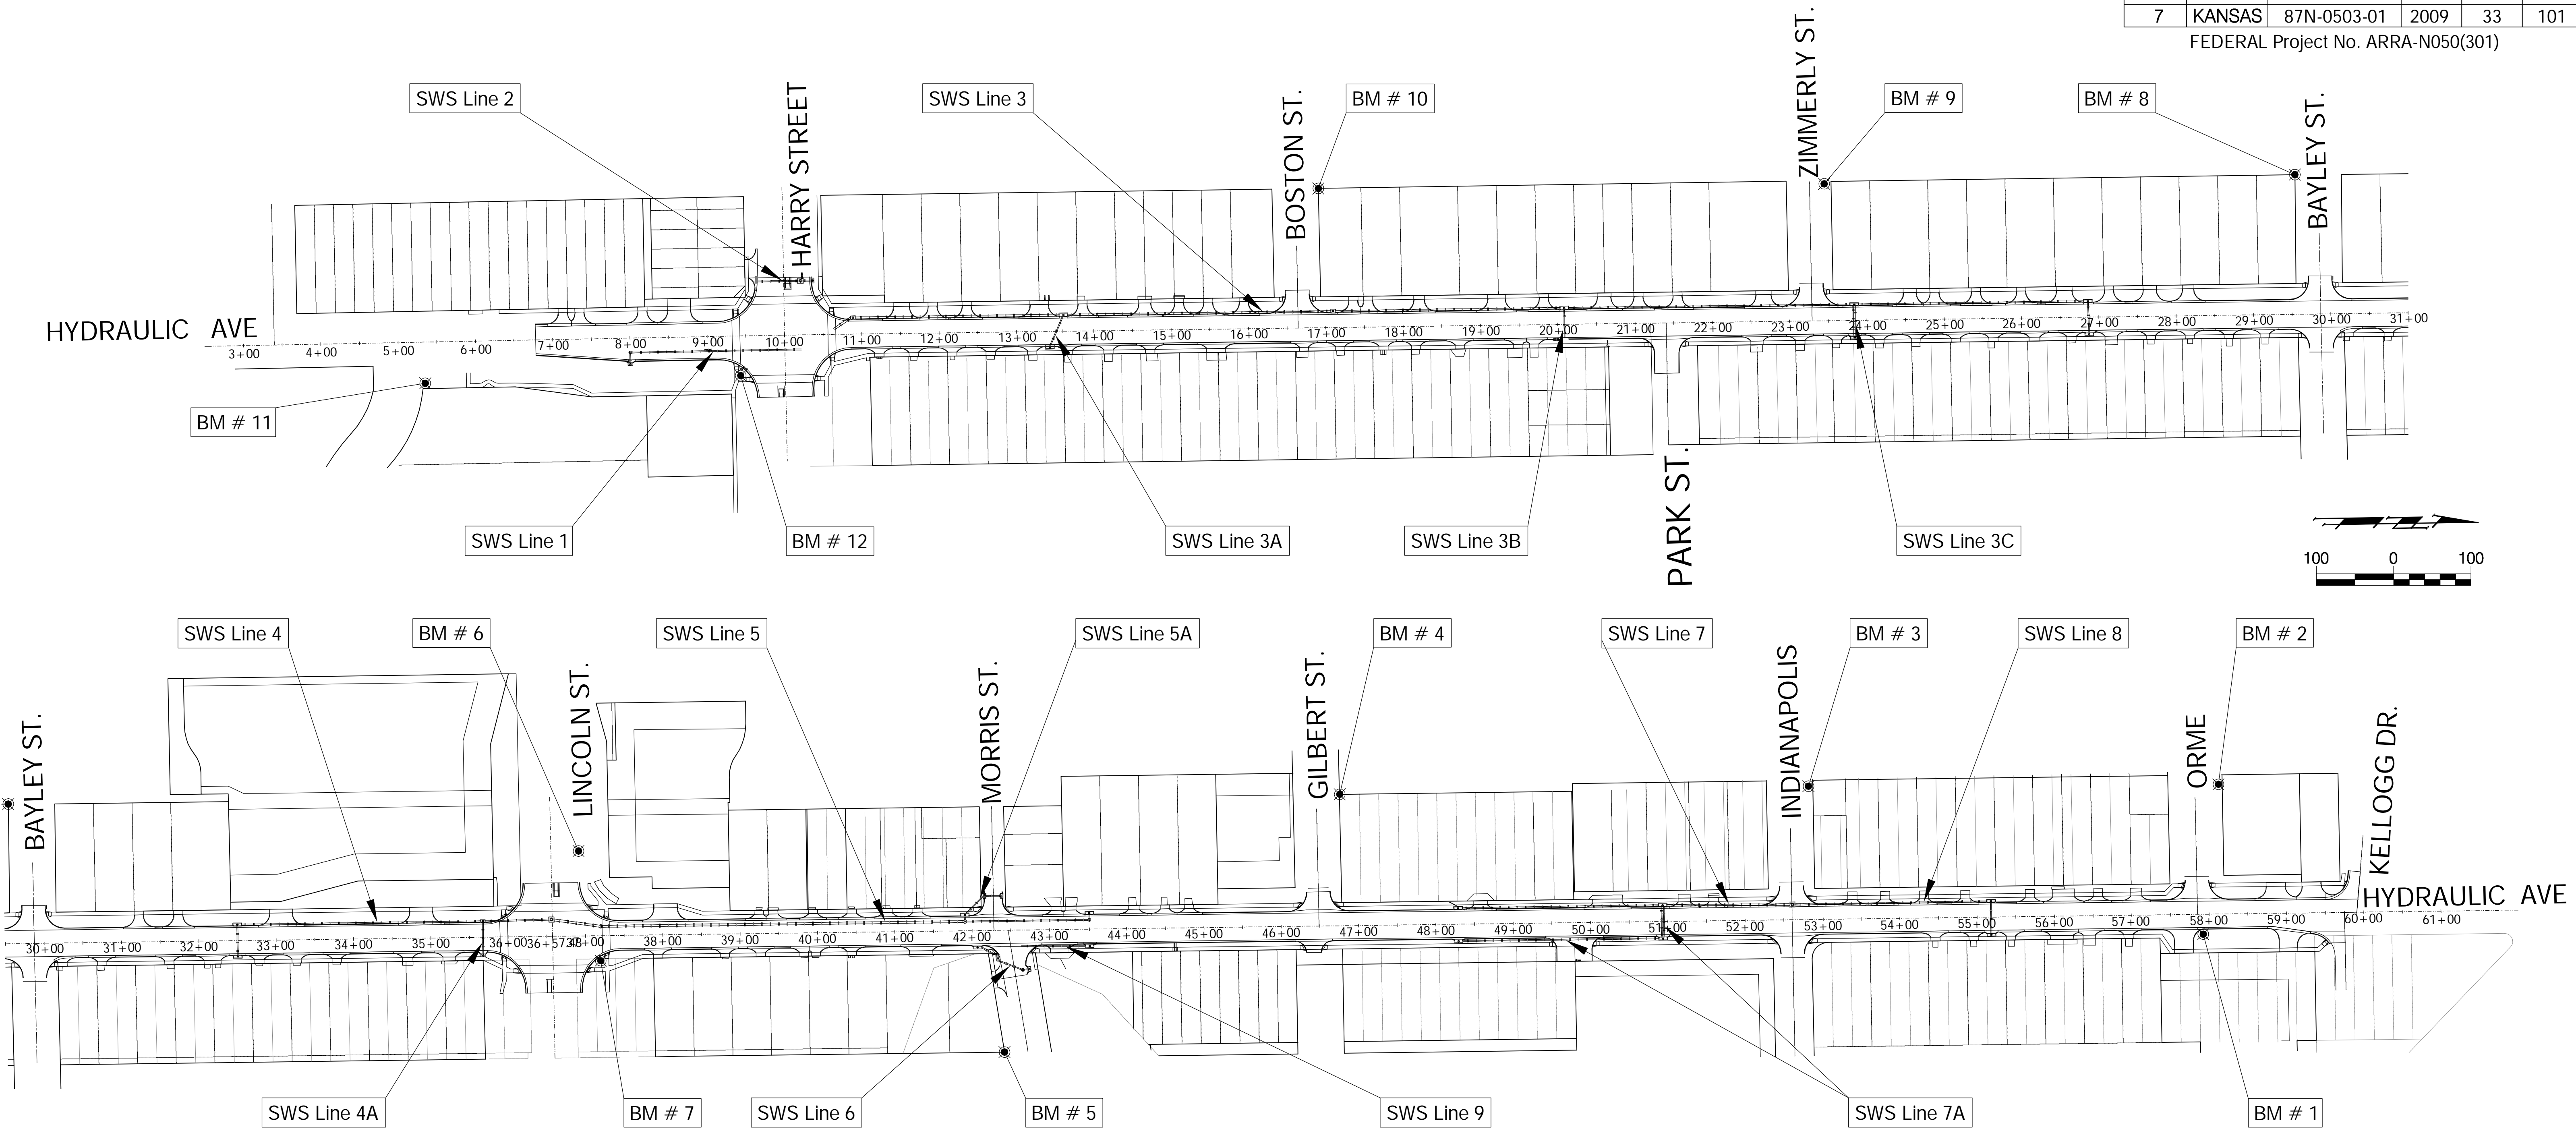

BENCHMARKS:

BM#1 - C.O.W. Disk - E. Side of Hydraulic CL of Orme W.
Elev. 1293.46' NAVD 88

BM#2 - "□" Top of Curb N. Side Orme, E. End Return,
E. Side Alley, W. of Hydraulic.
Elev. 1291.43' NAVD 88

BM#3 - "□" Top of Curb N. Side of Indianapolis, E. End Return,
E. Side Alley, W. of Hydraulic.
Elev. 1290.92' NAVD 88

BM#4 - "□" Top of Curb N. Side Gilbert, E. End Return,
E. Side of Alley, W. of Hydraulic
Elev. 1291.14' NAVD 88

BM#5 - "□" Top of Curb S. Side Morris, 155' E. of CL Hydraulic.
Elev. 1290.88' NAVD 88

BM#6 - "□" Top of Curb E. End Return, S. Drive into Quick Trip,
W. of Hydraulic.
Elev. 1294.16' NAVD 88

BM#7 - C.O.W. Disk N.E. Corner Lincoln and Hydraulic of Traffic Signal Pole
Elev. 1293.50' NAVD 88

BM#8 - "□" Top of Curb S. Side Bayley, E End Return, E Side Alley, W. of Hydraulic.
Elev. 1296.15' NAVD 88

BM#9 - "□" Top of Curb S. Side Zimmerman, W. End Return, W. Alley, W. of Hydraulic.
Elev. 1290.84' NAVD 88

BM#10 - "□" Top of Curb N. Side Boston, W. End Return, W. Side Alley, W. of Hydraulic.
Elev. 1290.00' NAVD 88

BM#11 - Top of Curb N. End Return, N. Side Osie, E. Side Hydraulic.
Elev. 1288.18' NAVD 88

BM#12 - C.O.W. Disk S.E. Corner Harry & Hydraulic on Traffic Signal Pole.
Elev. 1288.09' NAVD 88

HYDRAULIC AVENUE From South of Harry Street to Kellogg Drive

SWS KEY SHEET

Drawing File: E:\eng\Hydraulic_Kellogg to Harry Pave\Land\dwg\Key Sheet.dwg
 Design: T. Aziere
 Drawn: Sonny
 Approved: J. F. Bradley
 Scale: 1:200

Project No. 07-10-E-968 CAPITAL IMPROVEMENT PROJECT
 HYDRAULIC STREET PAVING
 SWS KEY SHEET

Baughman **Baughman Company, P.A.**
 315 Ellis St. Wichita, KS 67211 P 316-262-7271 F 316-262-0149
 ENGINEERING | SURVEYING | PLANNING | LANDSCAPE ARCHITECTURE

September 2009
 SHEET
 OF
 33
 101