



FHWA REGION NO.	STATE	PROJECT NO.	FISCAL YEAR	SHEET NO.	TOTAL SHEETS
7	KANSAS	87N-0503-01	2009	36	101

FEDERAL Project No. ARRA-N050(301)

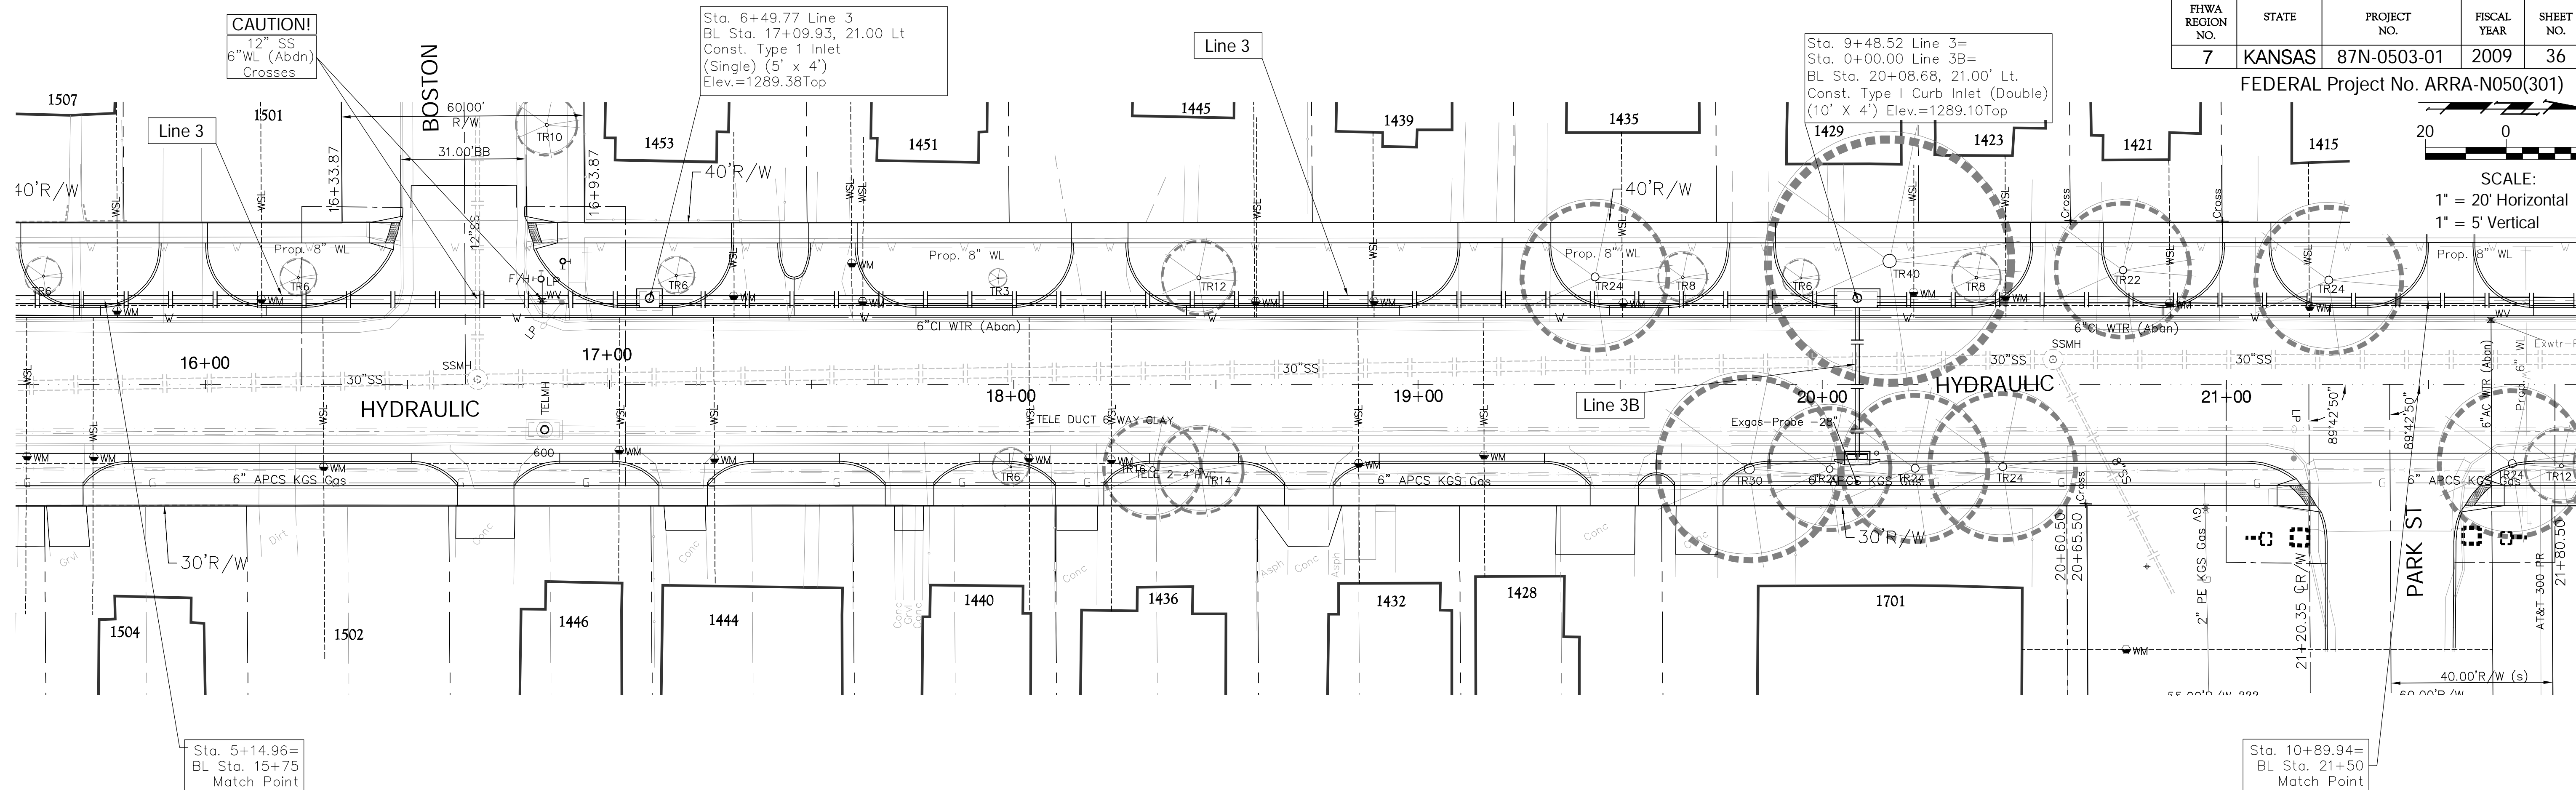

Line 3

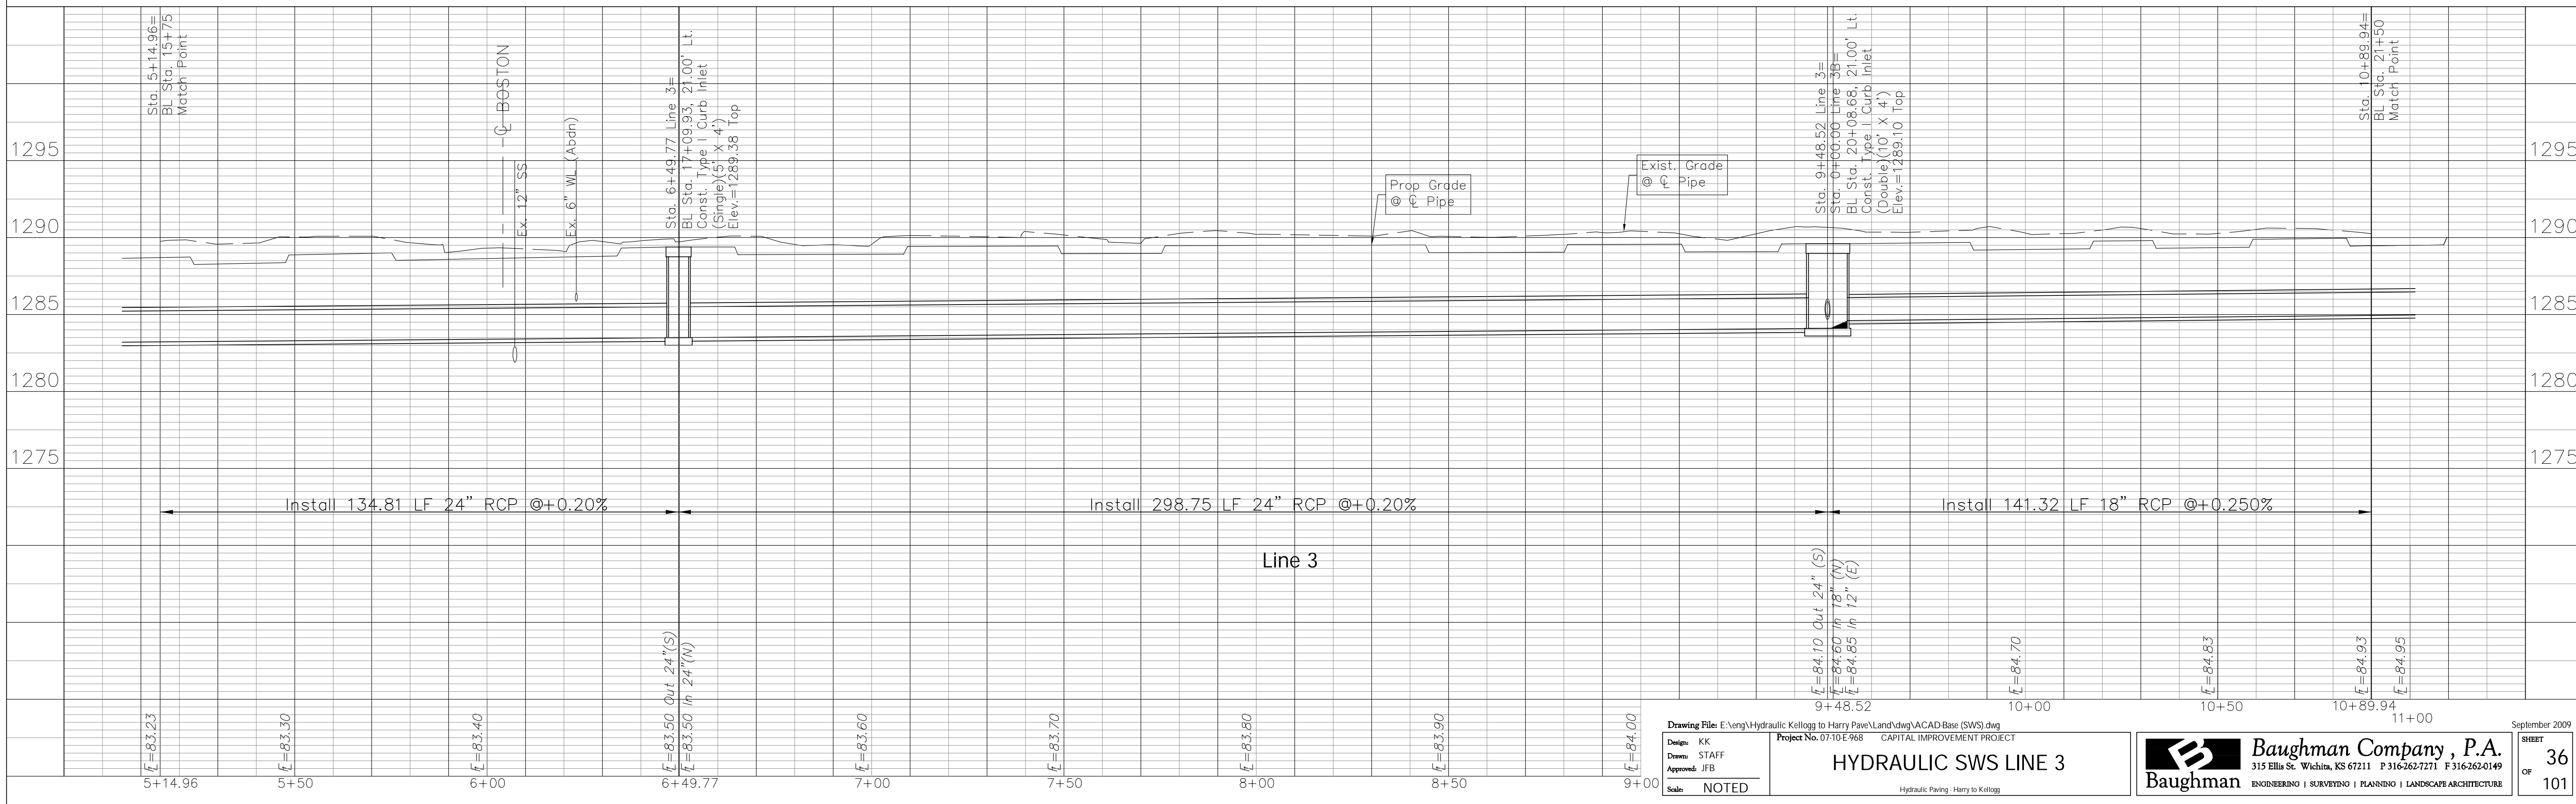

Drawing File: E:\eng\Hydraulic\Kollg to Harry Pave\Land\dwg\ACAD Base (SWS).dwg
 Design: KK
 Drawn: STAFF
 Approved: JFB
 Scale: NOTED

Project No. 0710 E.968 CAPITAL IMPROVEMENT PROJECT
HYDRAULIC SWS LINE 3
 Hydraulic Paving - Harry to Kollg

Baughman **Baughman Company, P.A.**
 315 Ellis St. Wichita, KS 67211 P 316-262-7271 F 316-262-0149
 ENGINEERING | SURVEYING | PLANNING | LANDSCAPE ARCHITECTURE