



FHWA REGION NO.	STATE	PROJECT NO.	FISCAL YEAR	SHEET NO.	TOTAL SHEETS
7	KANSAS	87N-0503-01	2009	40	101


FEDERAL Project No. ARRA-N050(301)

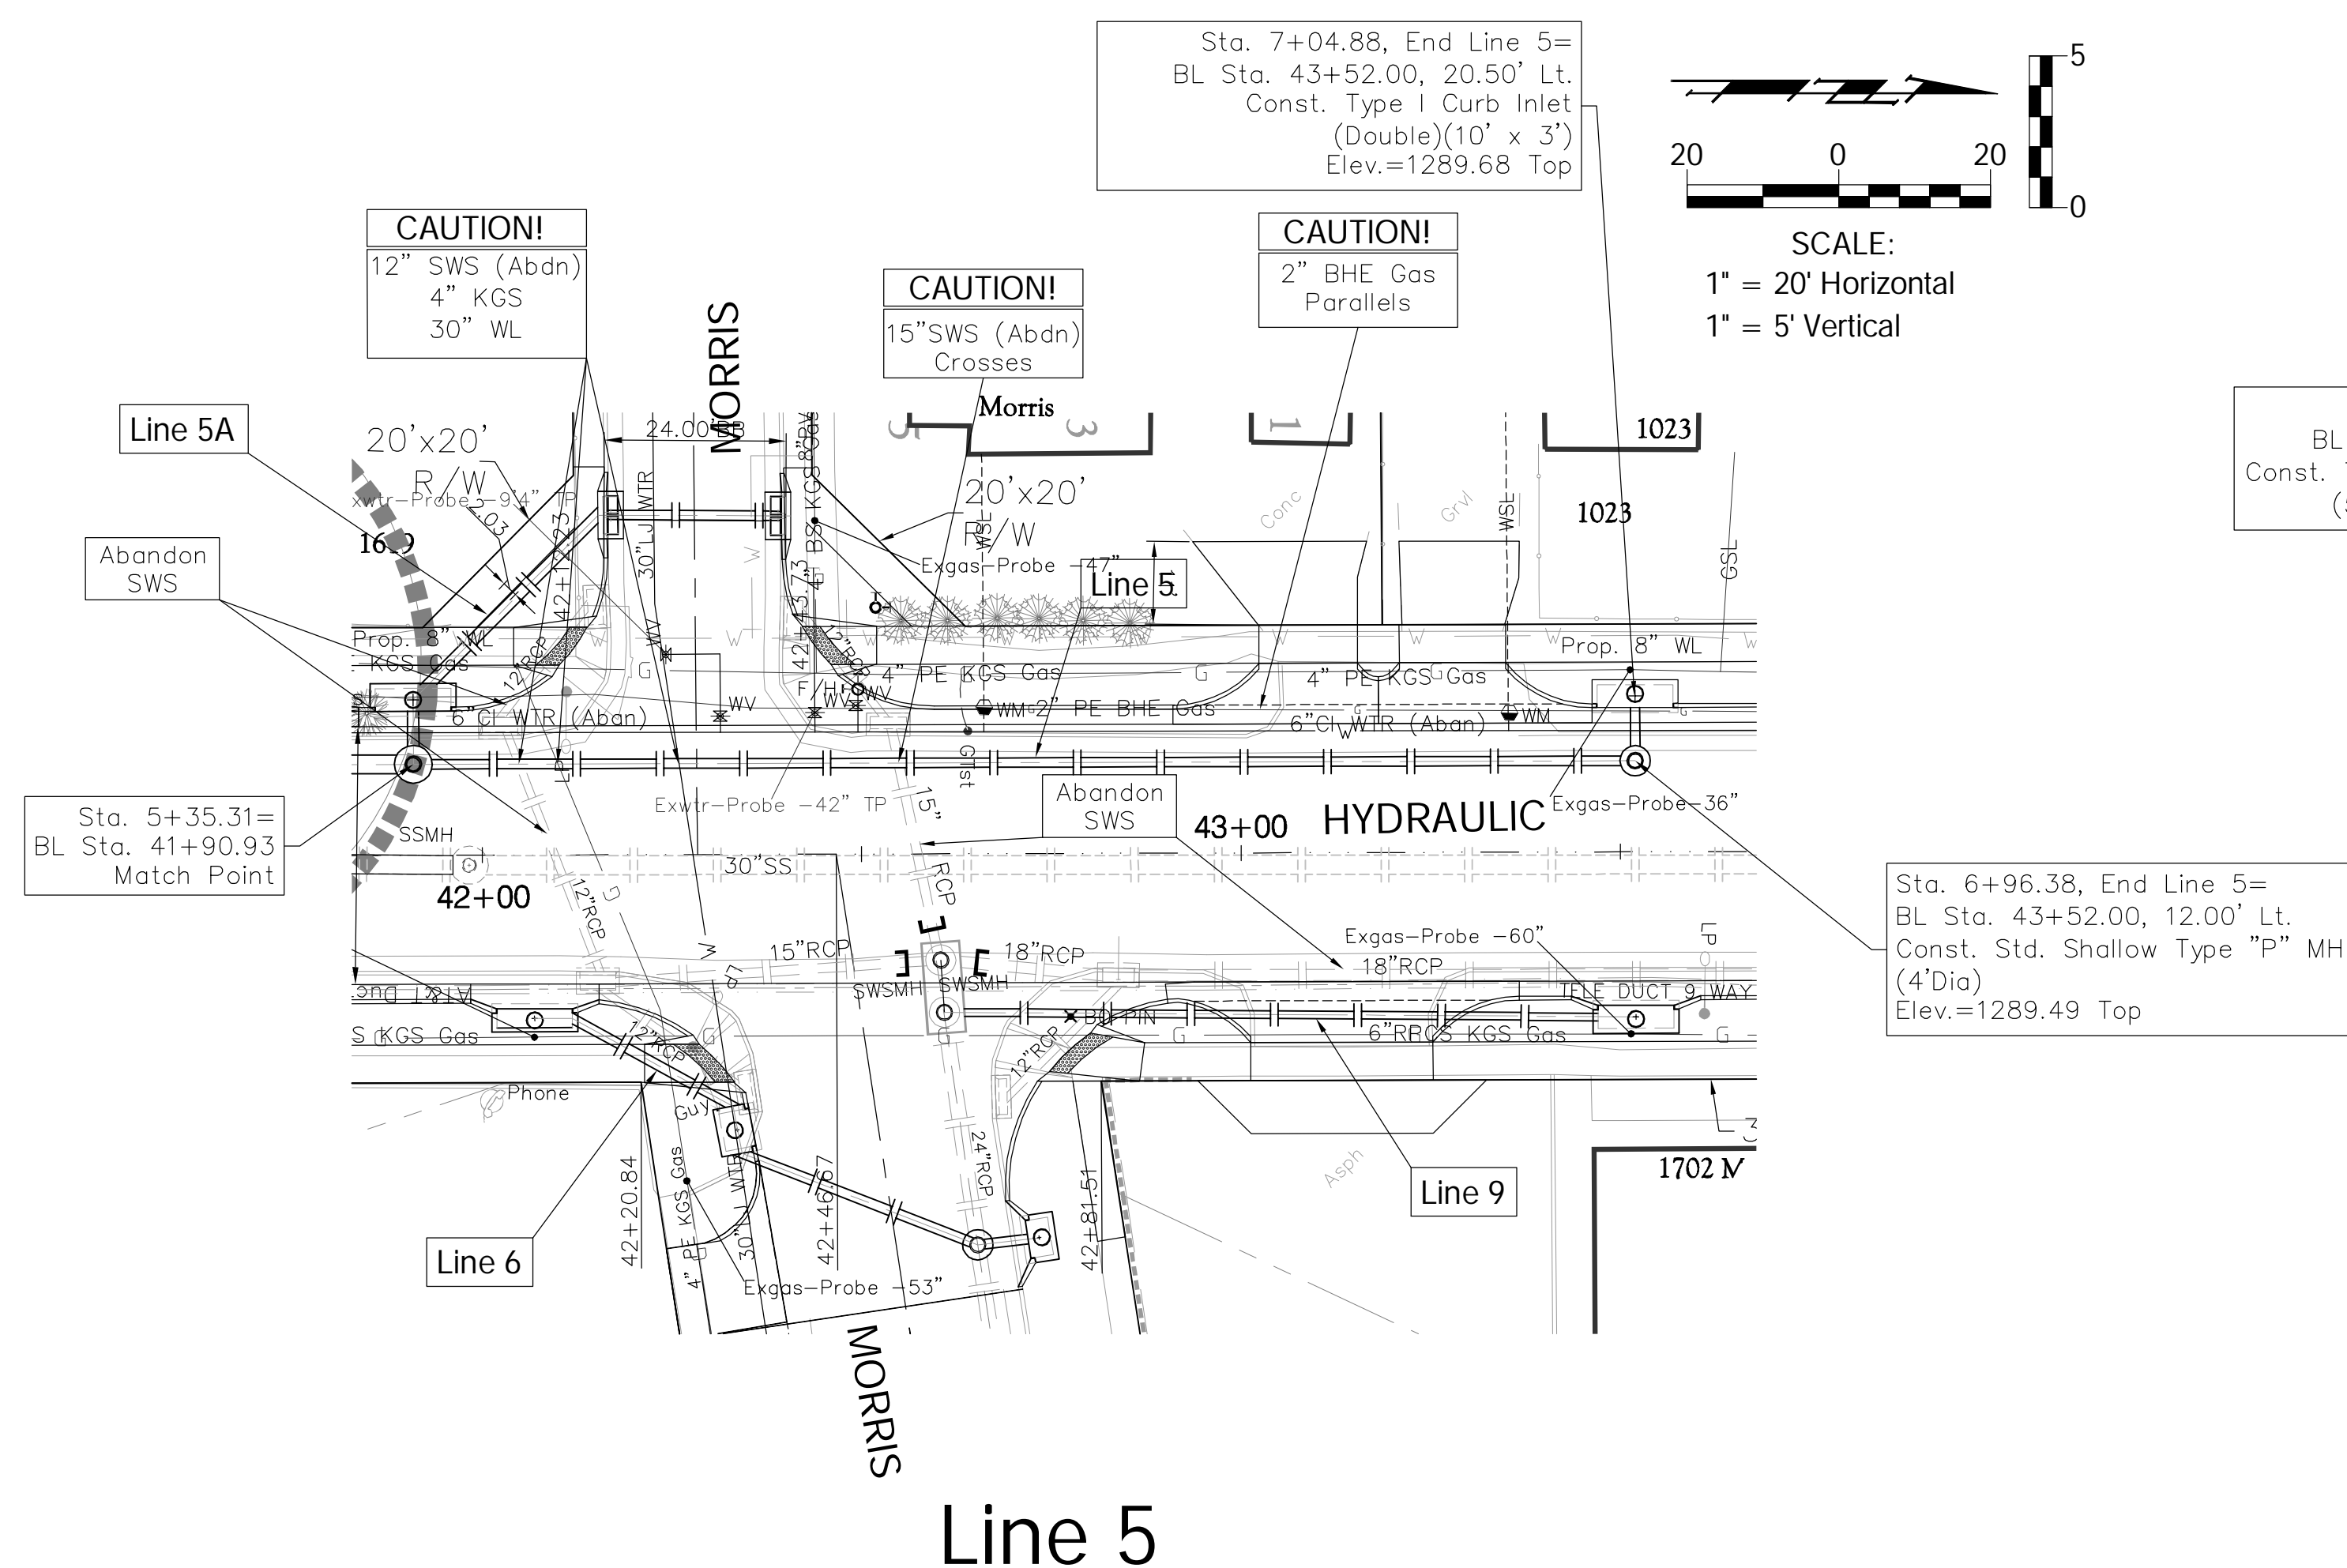


Line 5

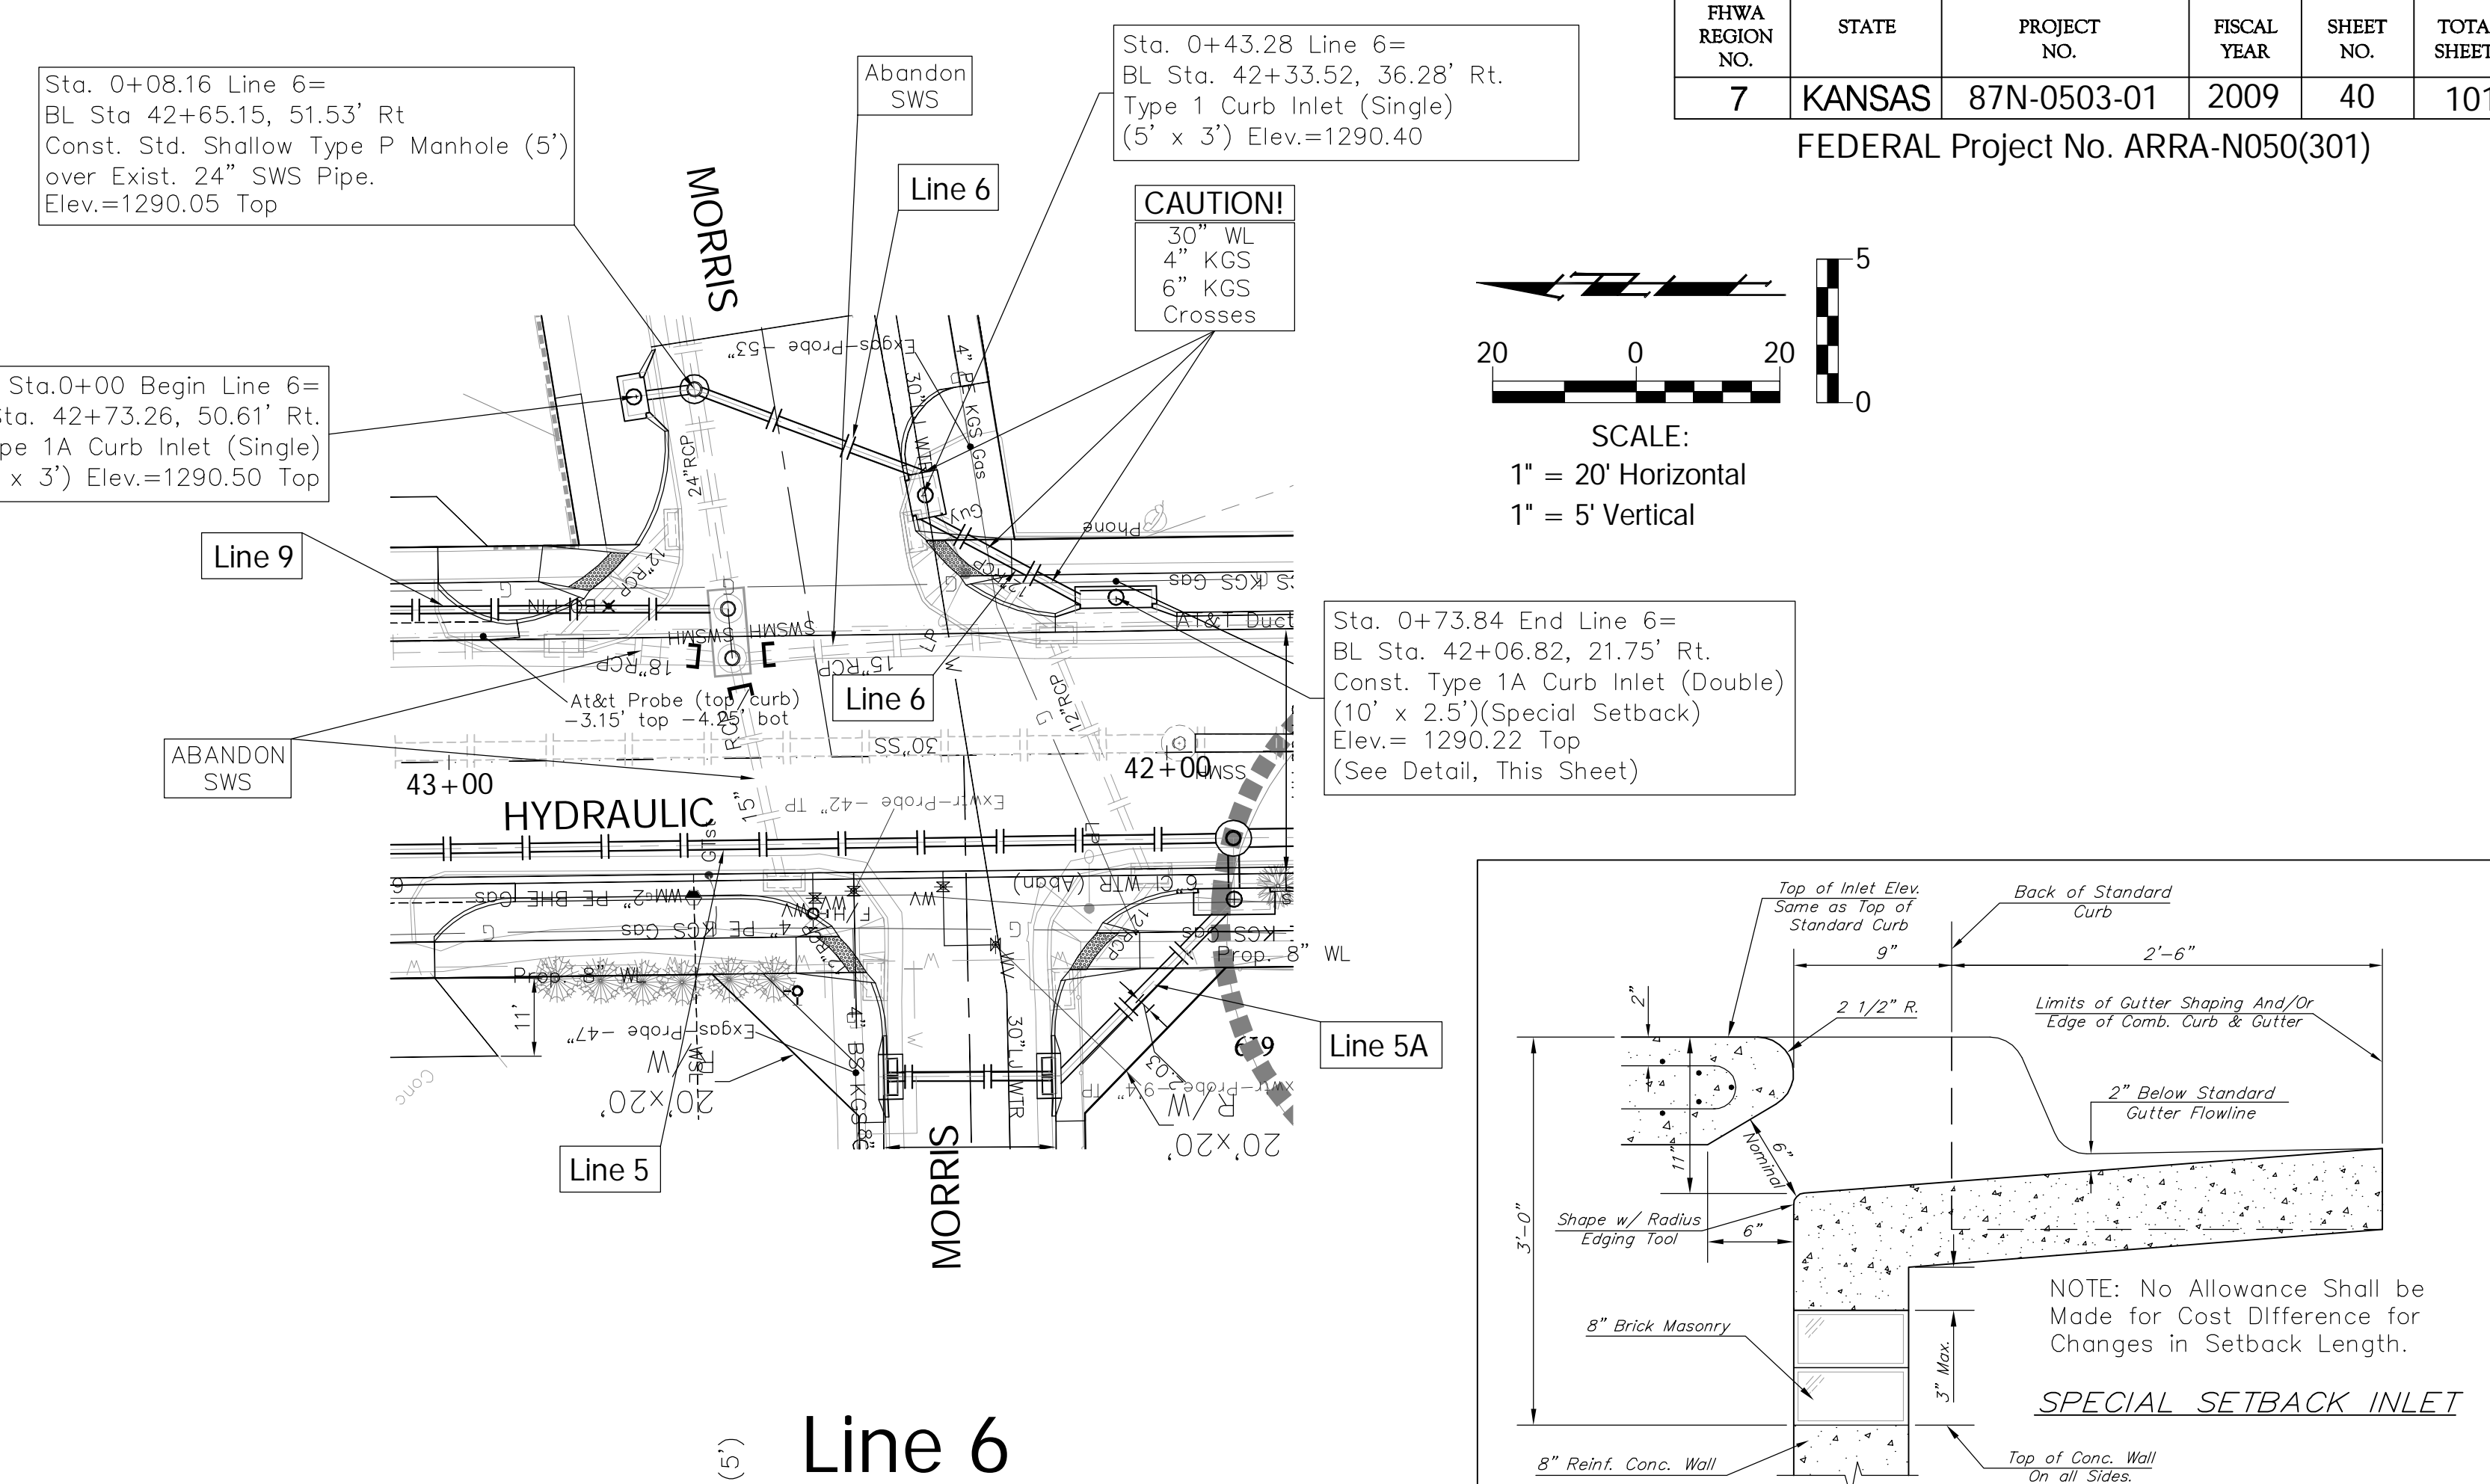

Line 6

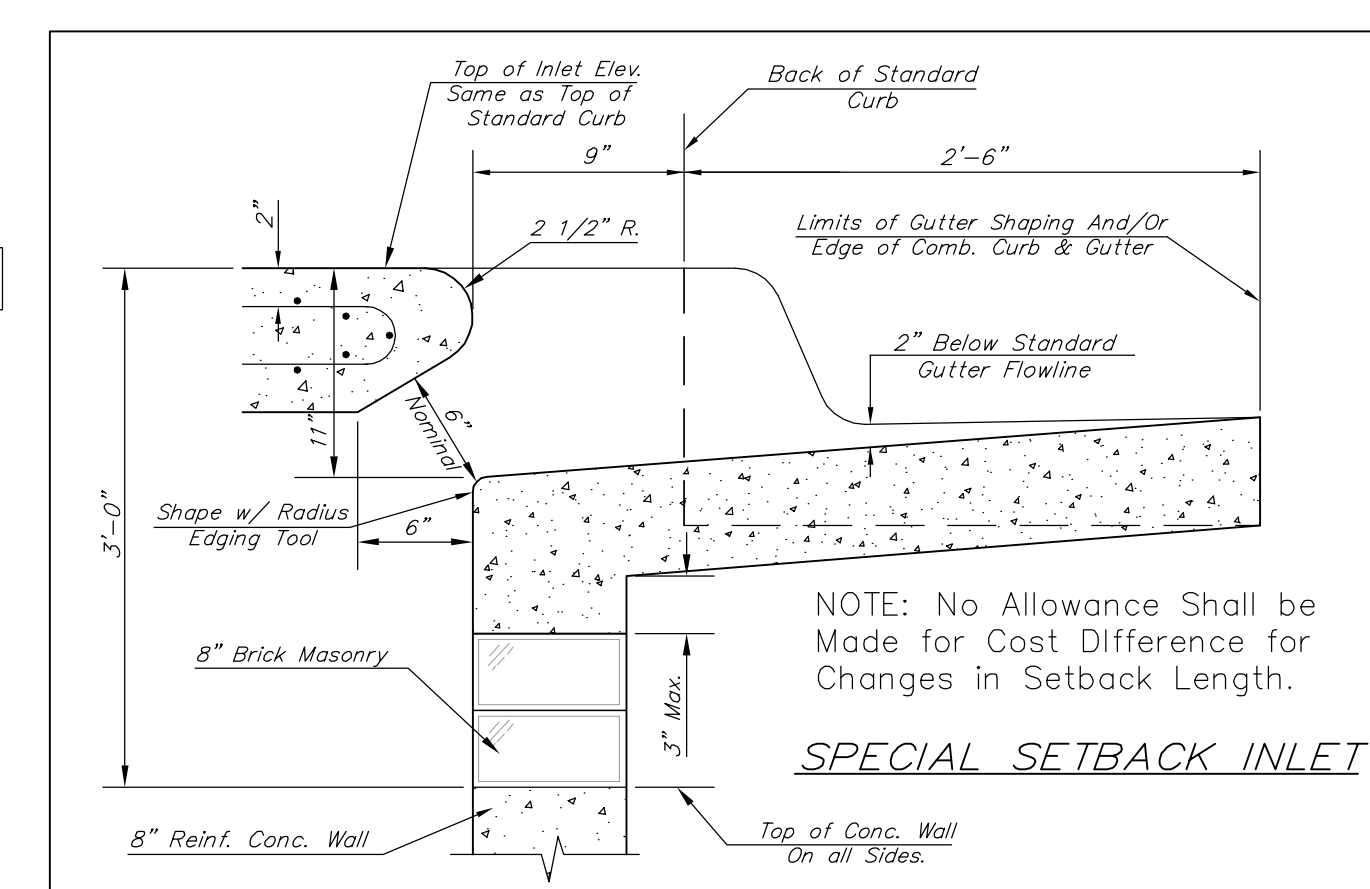

SPECIAL SETBACK INLET

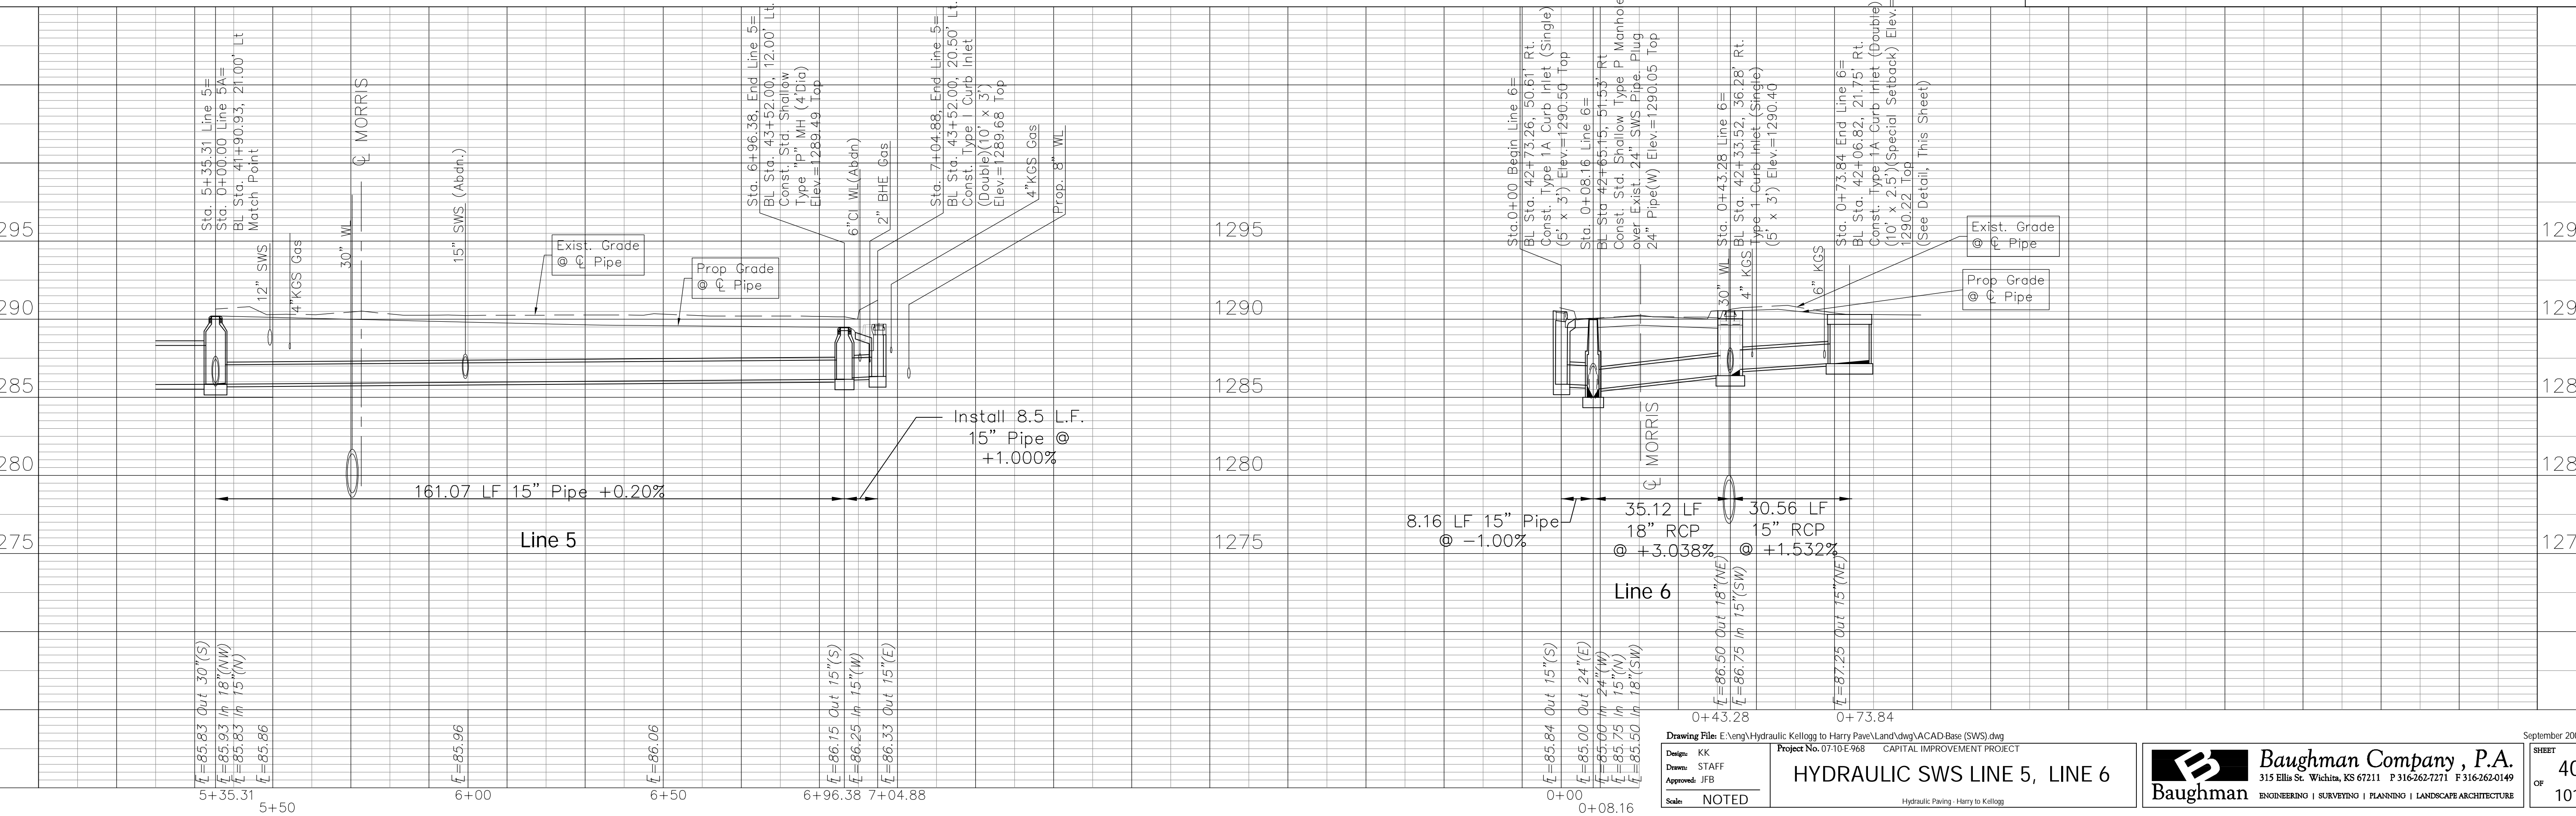

Line 6

Drawing File: E:\eng\Hydraulic\Kelllogg to Harry Pave\Land\dwg\LACAD Base (SWS).dwg
 Design: KK
 Drawn: STAFF
 Approved: JFB
 Scale: NOTED
 Project No. 0710 E 968 CAPITAL IMPROVEMENT PROJECT
 Hydraulic Paving - Harry to Kelllogg