
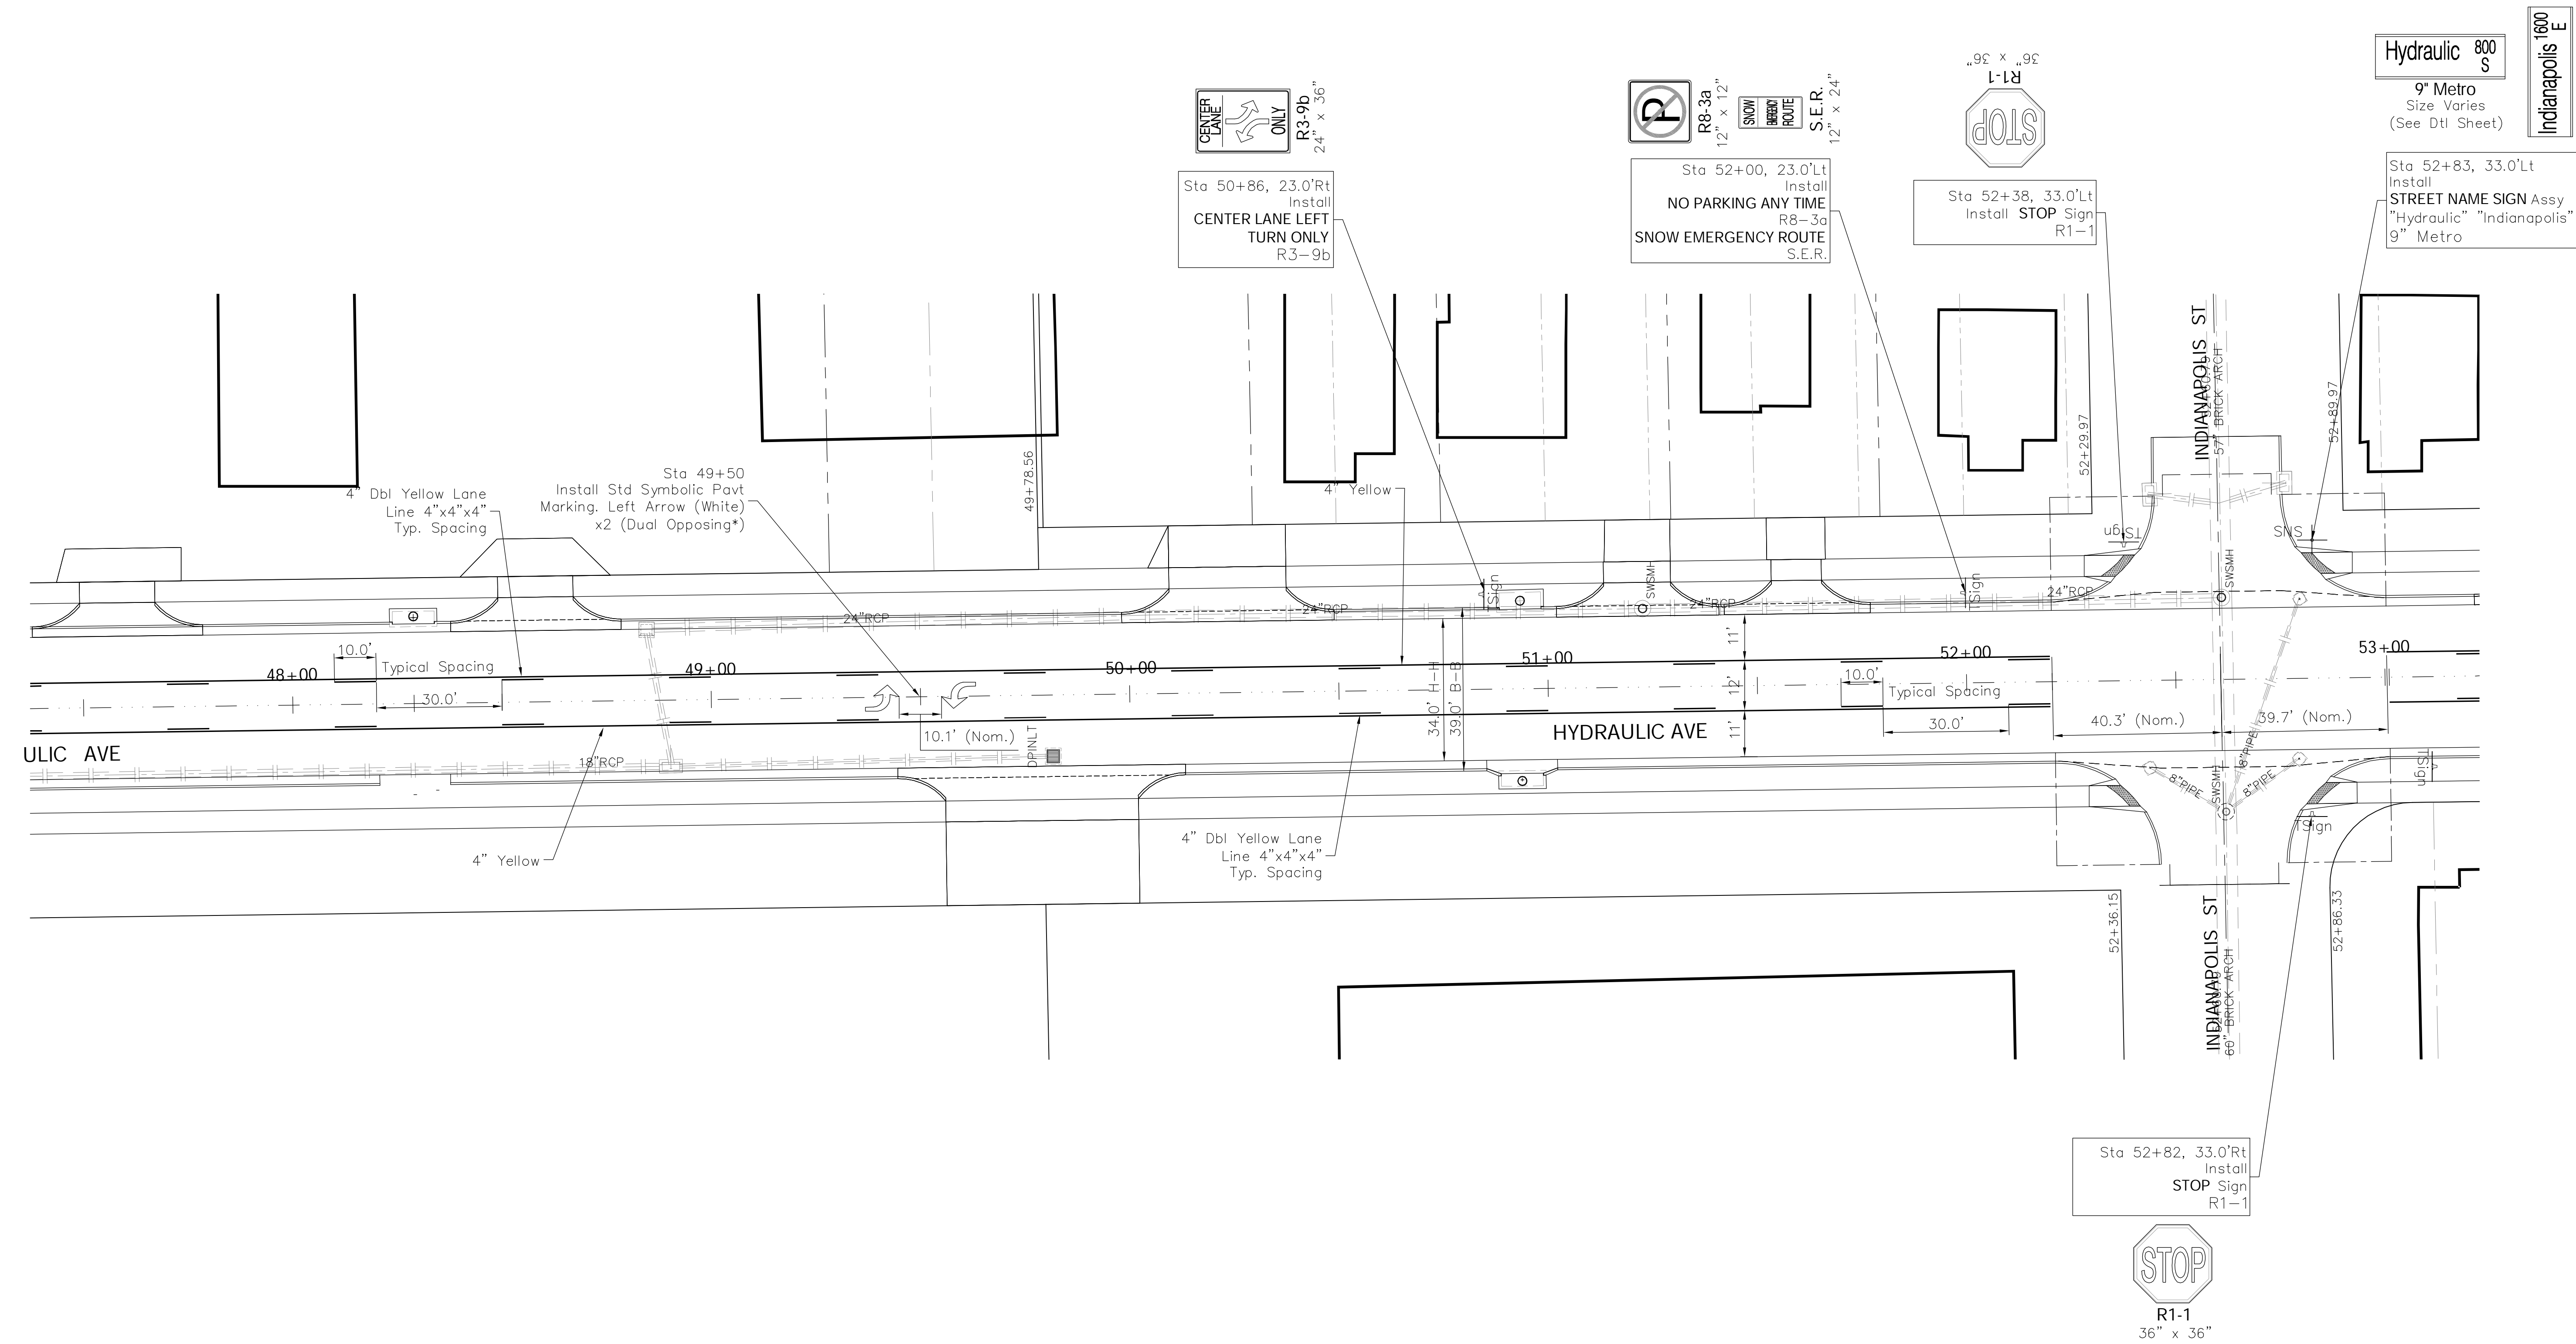


FHWA REGION NO.	STATE	PROJECT NO.	FISCAL YEAR	SHEET NO.	TOTAL SHEETS
7	KANSAS	87N-0503-01	2009	63	101

FEDERAL Project No. ARRA-N050(301)

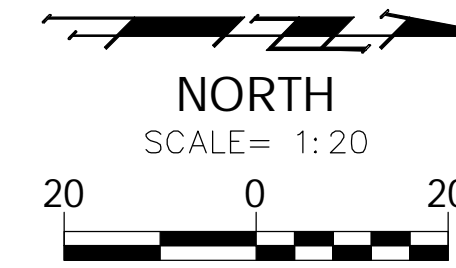

Drawing File: E:\eng\Hydraulic Kellogg to Harry Pav\Land\dwg\ACAD-Base (Marking & Sign)\dwg

Design: KK
 Drawn: STAFF
 Approved: JFB
 Scale: NOTED

Project No. 07-104-968 CAPITAL IMPROVEMENT PROJECT
SIGNING AND MARKING PLAN
 Hydraulic - Harry to Kellogg

Baughman Company, P.A.
 315 Ellis St. Wichita, KS 67211 P 316-262-7271 F 316-262-0149
 ENGINEERING | SURVEYING | PLANNING | LANDSCAPE ARCHITECTURE

September 2009
 SHEET
63
 OF
 101