


FHWA REGION NO.	STATE	PROJECT NO.	FISCAL YEAR	SHEET NO.	TOTAL SHEETS
7	KANSAS	87N-0503-01	2009	79	101

FEDERAL Project No. ARRA-N050(301)

Phase 4:
Construct paving on the west side of Hydraulic from south of Harry to the centerline of Harry, from the north line of Harry to the centerline of Lincoln and from the north line of Lincoln to the south line of Kellogg Drive. North-bound traffic only on existing pavement east of the centerline of Hydraulic. South-bound traffic detoured west on Douglas to Washington, south on Washington to Harry, then east on Harry to Hydraulic. Two-way traffic on existing pavement east of the centerline of Hydraulic south of Harry.

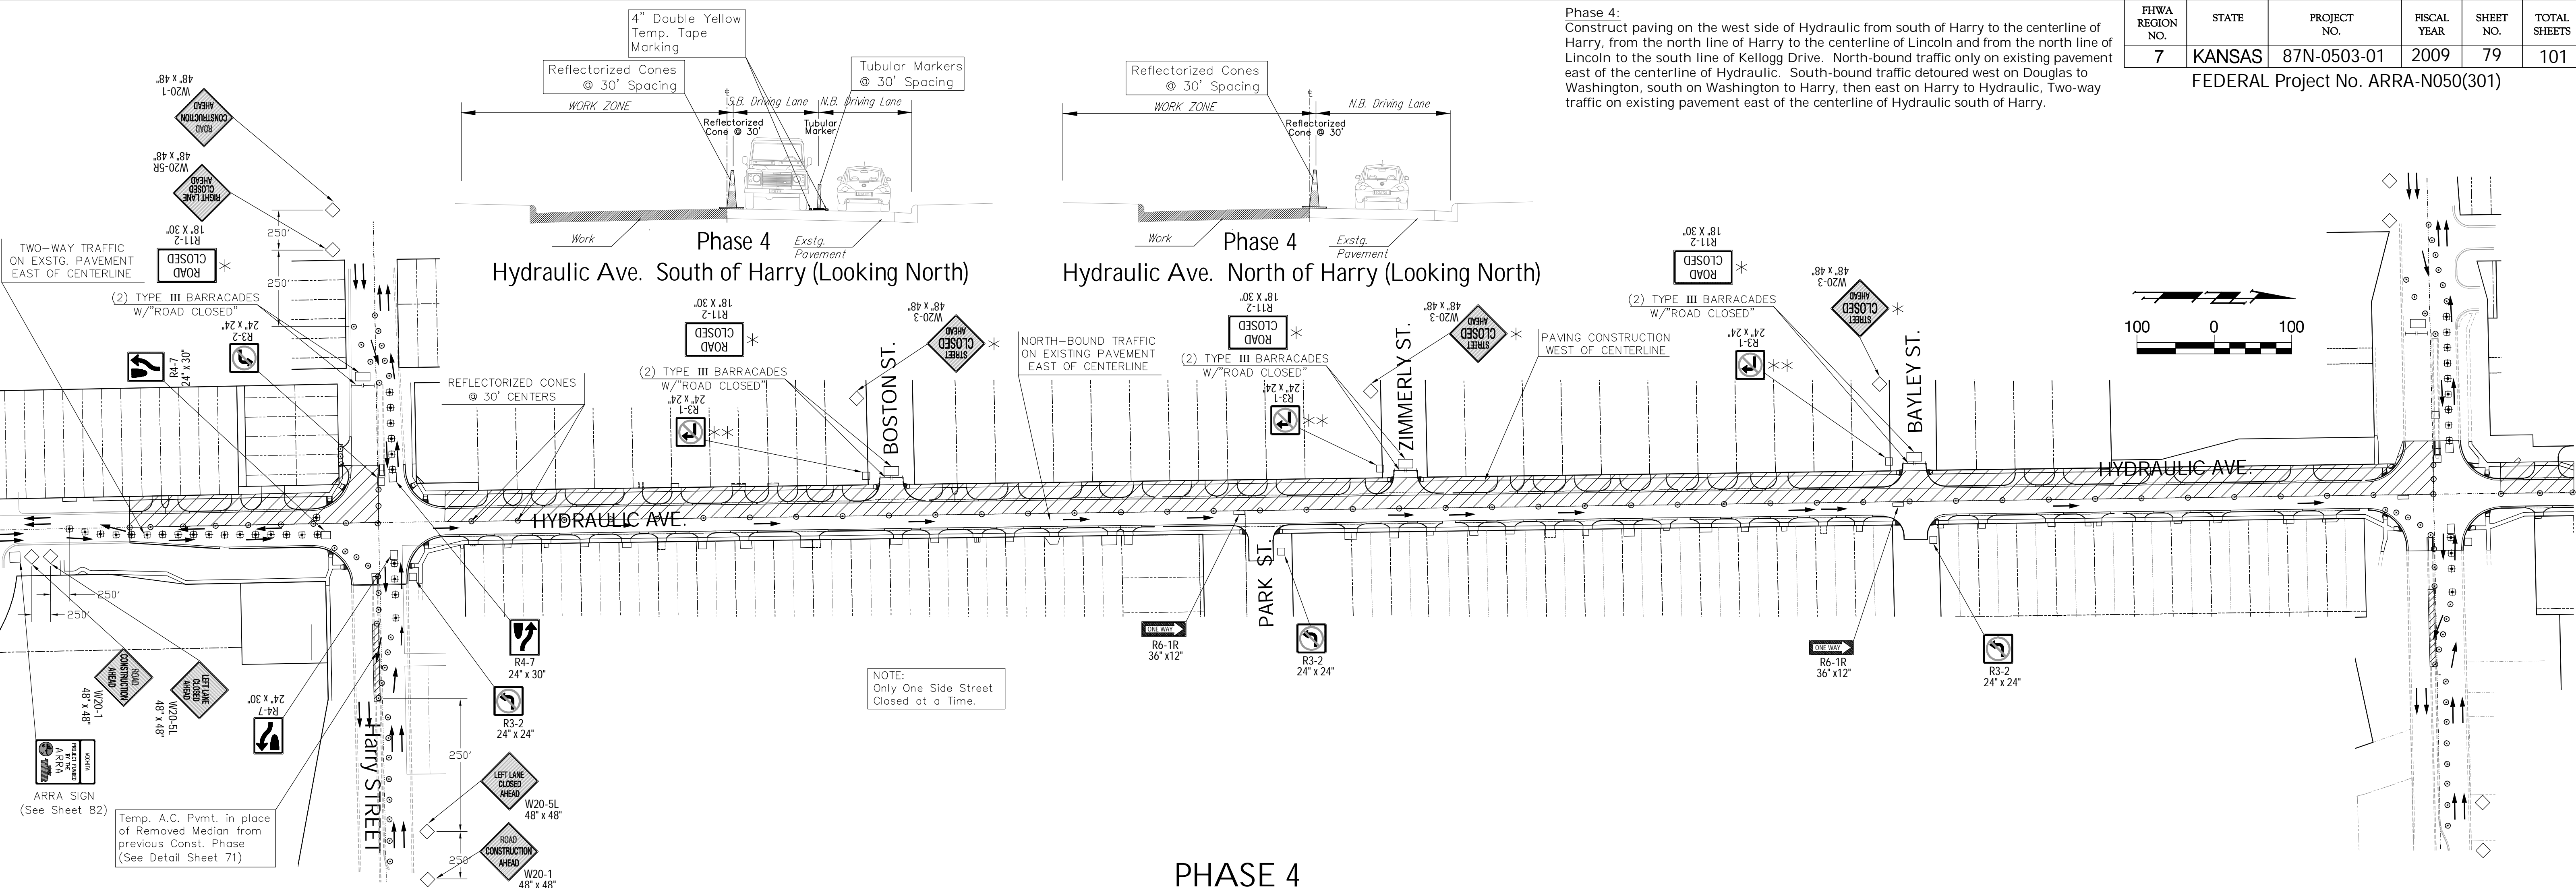

PHASE 4

